

Note - All the dimensions are to be verified from site by the contractor. The heights and wall length taken to be modified as per site and as built dimensions.

TENDER DRAWINGS



Client's Name -
DELHI GOLF CLUB LTD.

Drawing Title -
FLOOR PLAN

Notes -

- All dimensions are to be read and not to be scaled.
- All the dimensions to be verified as per site before commencement of any work.
- Contractor must notify ARCH.and / or Project Manager of all discrepancies in drawings.
- All revisions to be coordinated with structures and design at site.


Project-
LCR POOL SIDE AT
DELHI GOLF
CLUB-110003

Dwg No-
AD-Z7-01-01


Drawn by - KS

Date -
08-JAN-2026

Issue Date -

 

N

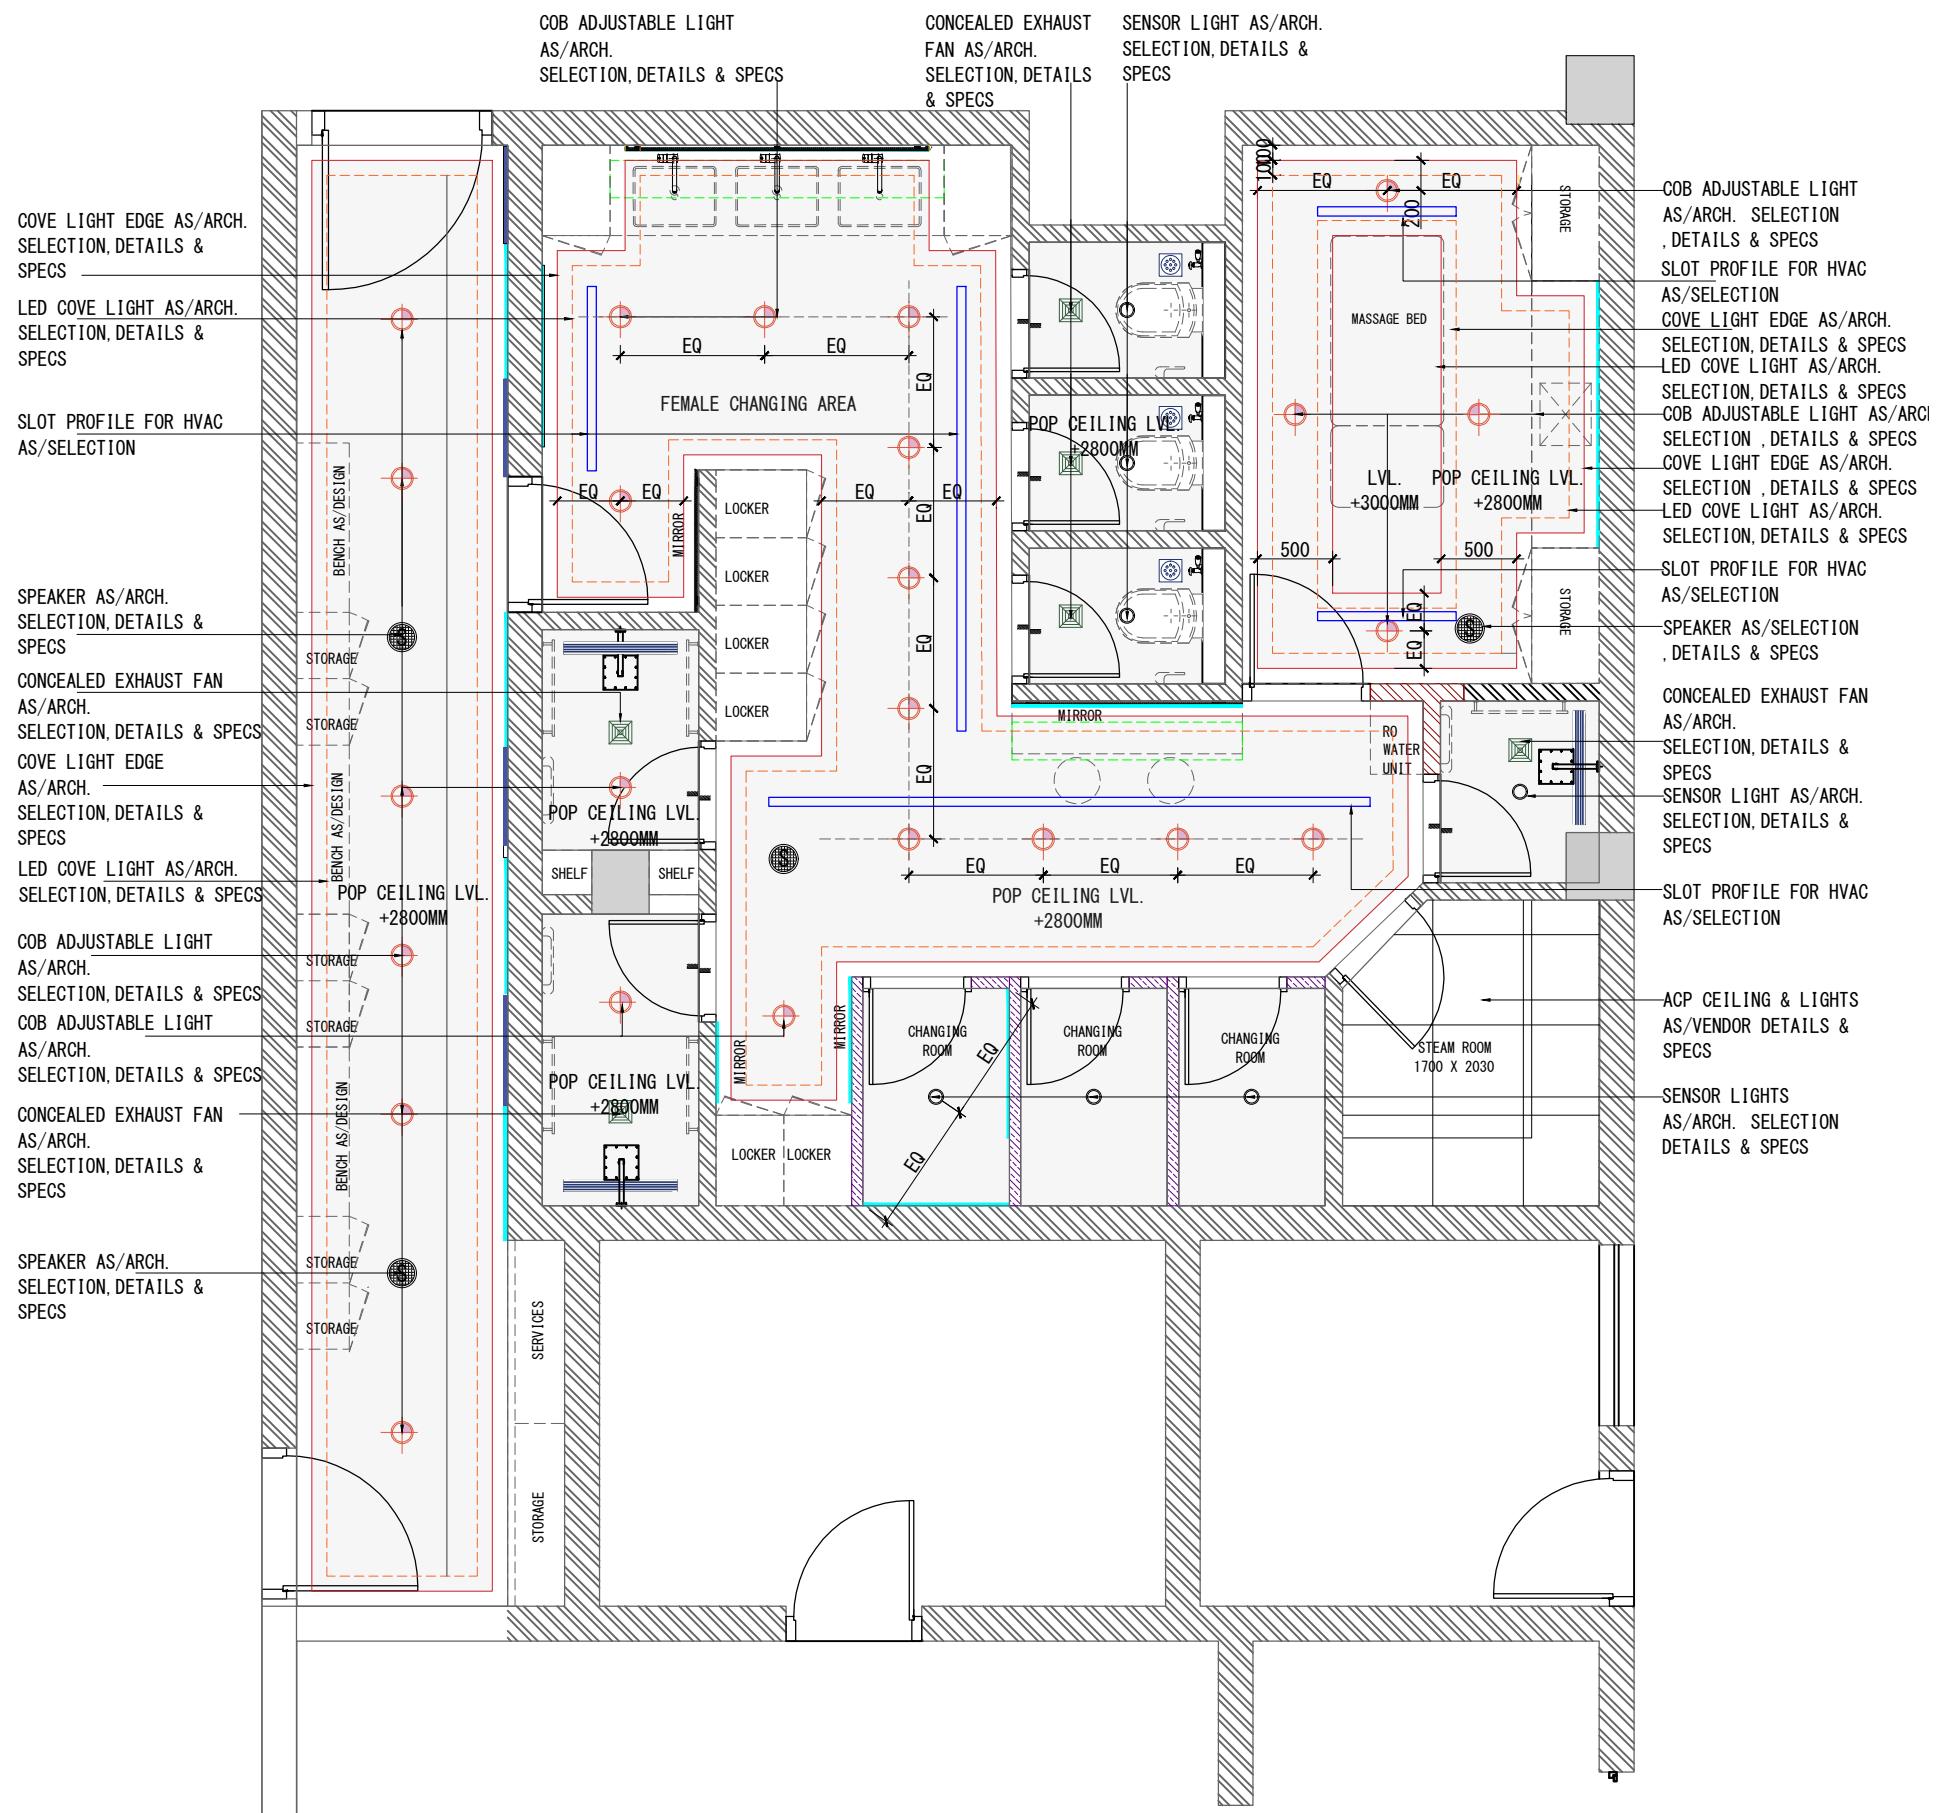

RCP LEGEND	
	SLOT PROFILE FOR HVAC AS/SELECTION
	SPEAKER
	COB ADJUSTABLE LIGHT
	LED COVE LIGHT
	SENSOR CONTROLLED LED DOUNLIGHT
	CONCEALED EXHAUST FAN



NOTE :-

1. SPEAKER POINT (SUBJECT TO ASSESSMENT BY VENDOR)
2. CONTINUOUS AC SLOT DIFFUSER (SUBJECT TO ASSESSMENT BY VENDOR)



Note - All the dimensions are to be verified from site by the contractor. The heights and wall length taken to be modified as per site and as built dimensions.

TENDER DRAWINGS

 STUDIO NOVOFORMA	Client's Name - DELHI GOLF CLUB LTD.	Notes - <ul style="list-style-type: none"> All dimensions are to be read and not to be scaled. All the dimensions to be verified as per site before commencement of any work. Contractor must notify ARCH.and / or Project Manager of all discrepancies in drawing. All revisions to be coordinated with structures and design at site. 																																		
	REVISIONS <table border="1" style="width: 100%; border-collapse: collapse;"> <thead> <tr> <th>R NO</th> <th>TITLE</th> <th>DATE</th> <th>REMARKS</th> </tr> </thead> <tbody> <tr><td></td><td></td><td></td><td></td></tr> <tr><td></td><td></td><td></td><td></td></tr> <tr><td></td><td></td><td></td><td></td></tr> <tr><td></td><td></td><td></td><td></td></tr> <tr><td></td><td></td><td></td><td></td></tr> <tr><td></td><td></td><td></td><td></td></tr> </tbody> </table>				R NO	TITLE	DATE	REMARKS																									Project- LCR POOL SIDE AT DELHI GOLF CLUB-110003	Drawn by - MS	Date - 08-JAN-2026	Reissue Date -
R NO	TITLE	DATE	REMARKS																																	
	Drawing Title - REFLECTED CEILING PLAN					Dwg No- EL-Z7-01-01	Checked by - TB	Scale - 1:50																												

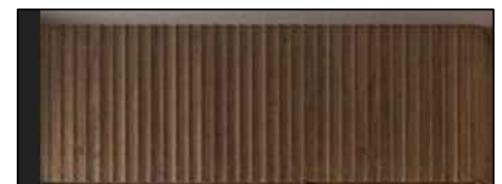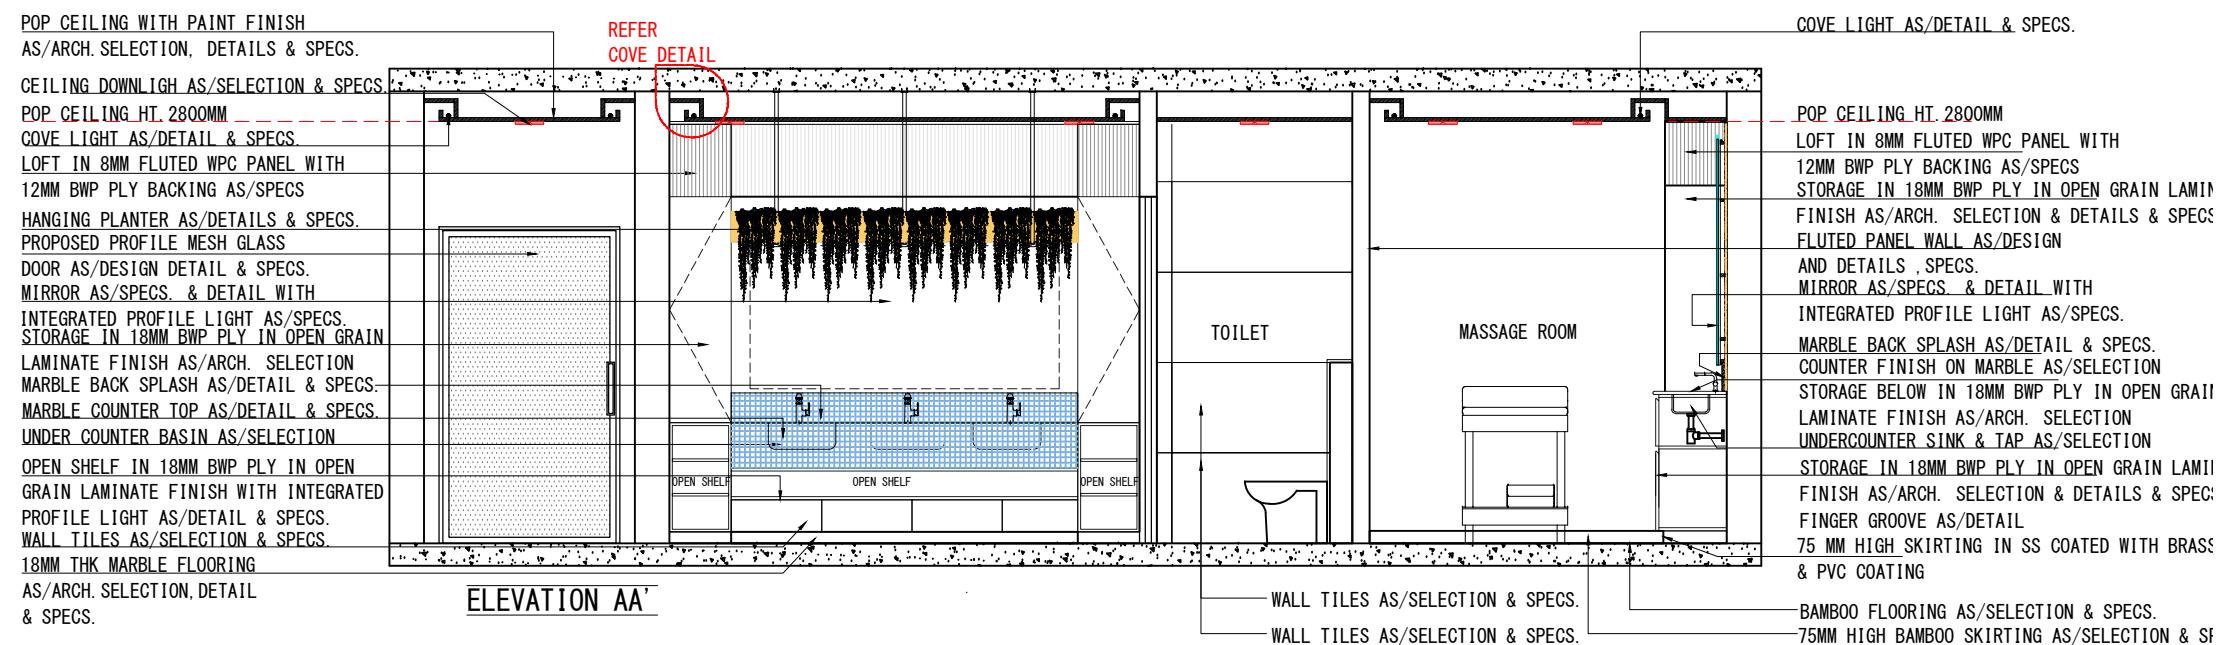

FLUTED PANEL REF IMAGE

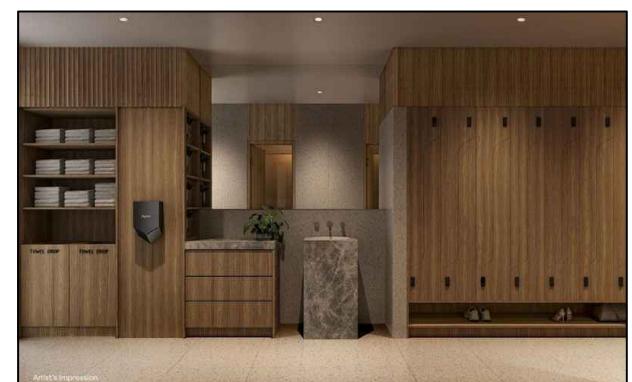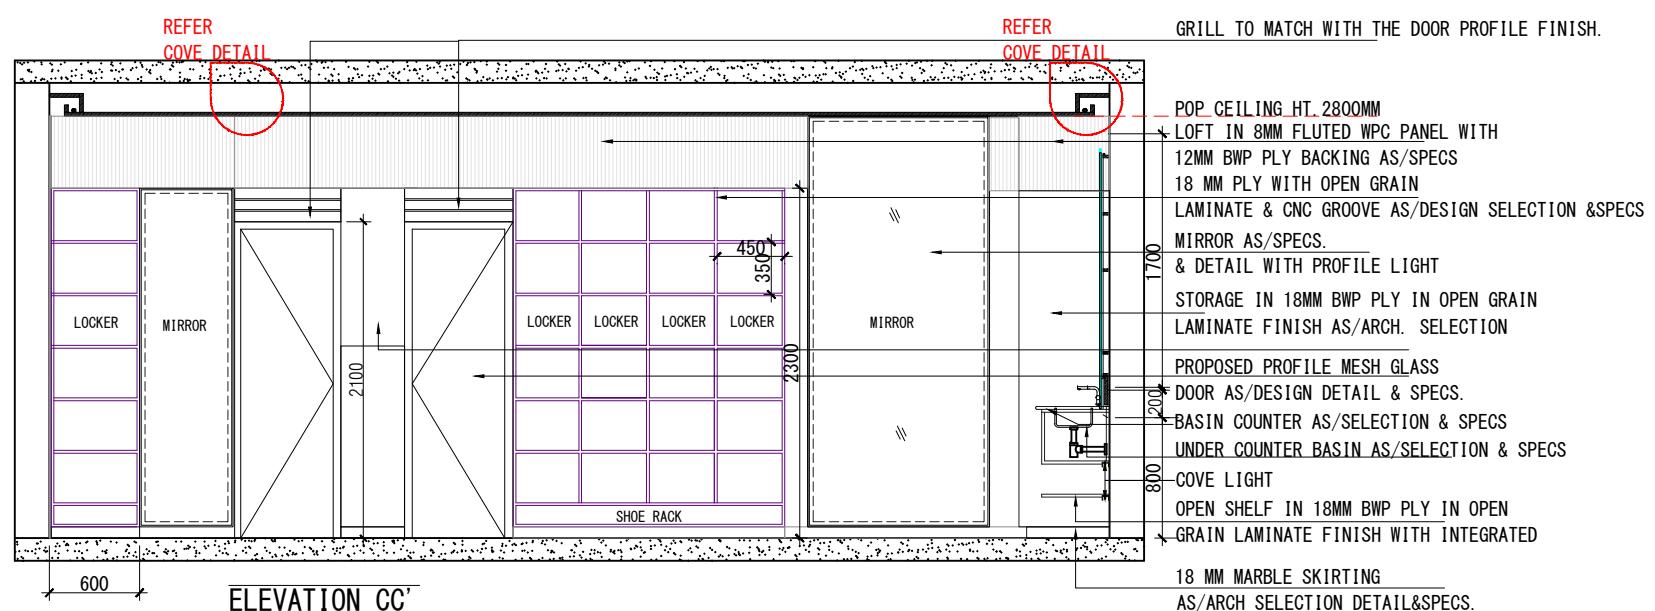

OPEN GRAIN LAMINATE REF IMAGE

Note - All the dimensions are to be verified from site by the contractor. The heights and wall length taken to be modified as per site and as built dimensions.

TENDER DRAWINGS



Client's Name -
DELHI GOLF CLUB LTD.

Drawing Title -
ELEVATION AT AA' & CC'

Notes -

- All dimensions are to be read and not to be scaled.
- All the dimensions to be verified as per site before commencement of any work.
- Contractor must notify ARCH. and / or Project Manager of all discrepancies in drawing.
- All revisions to be coordinated with structures and design at site.

REVISIONS			
R NO	TITLE	DATE	REMARKS

Project-
LCR POOL SIDE AT
DELHI GOLF
CLUB-110003



Dwg No-
AD-Z7-02-01

Drawn by - KS
Checked by - TB

Date -
08-JAN-2026
Scale - 1:50

Reissue Date -



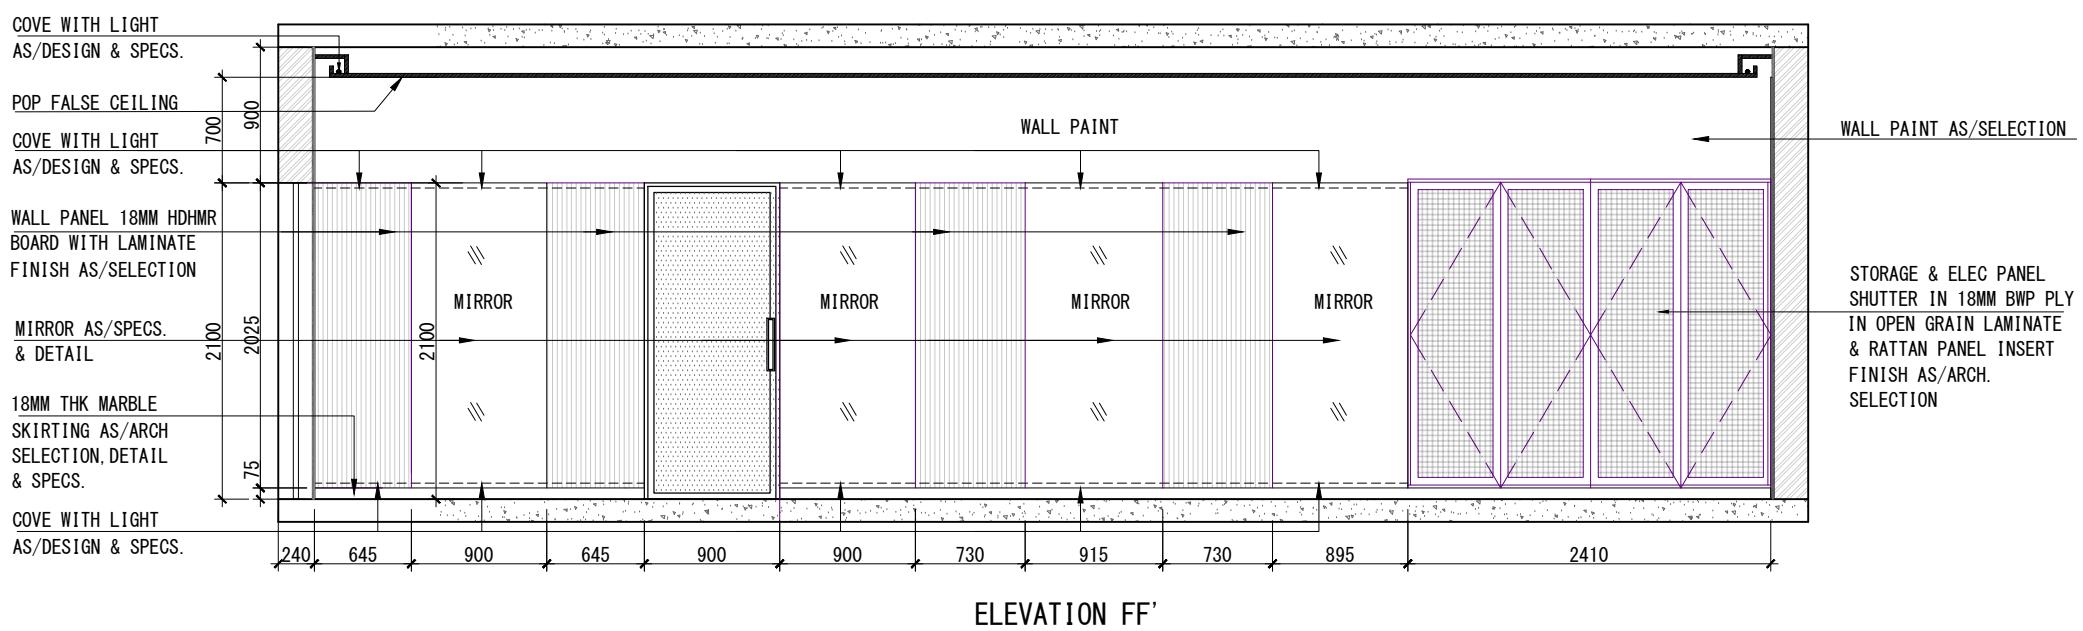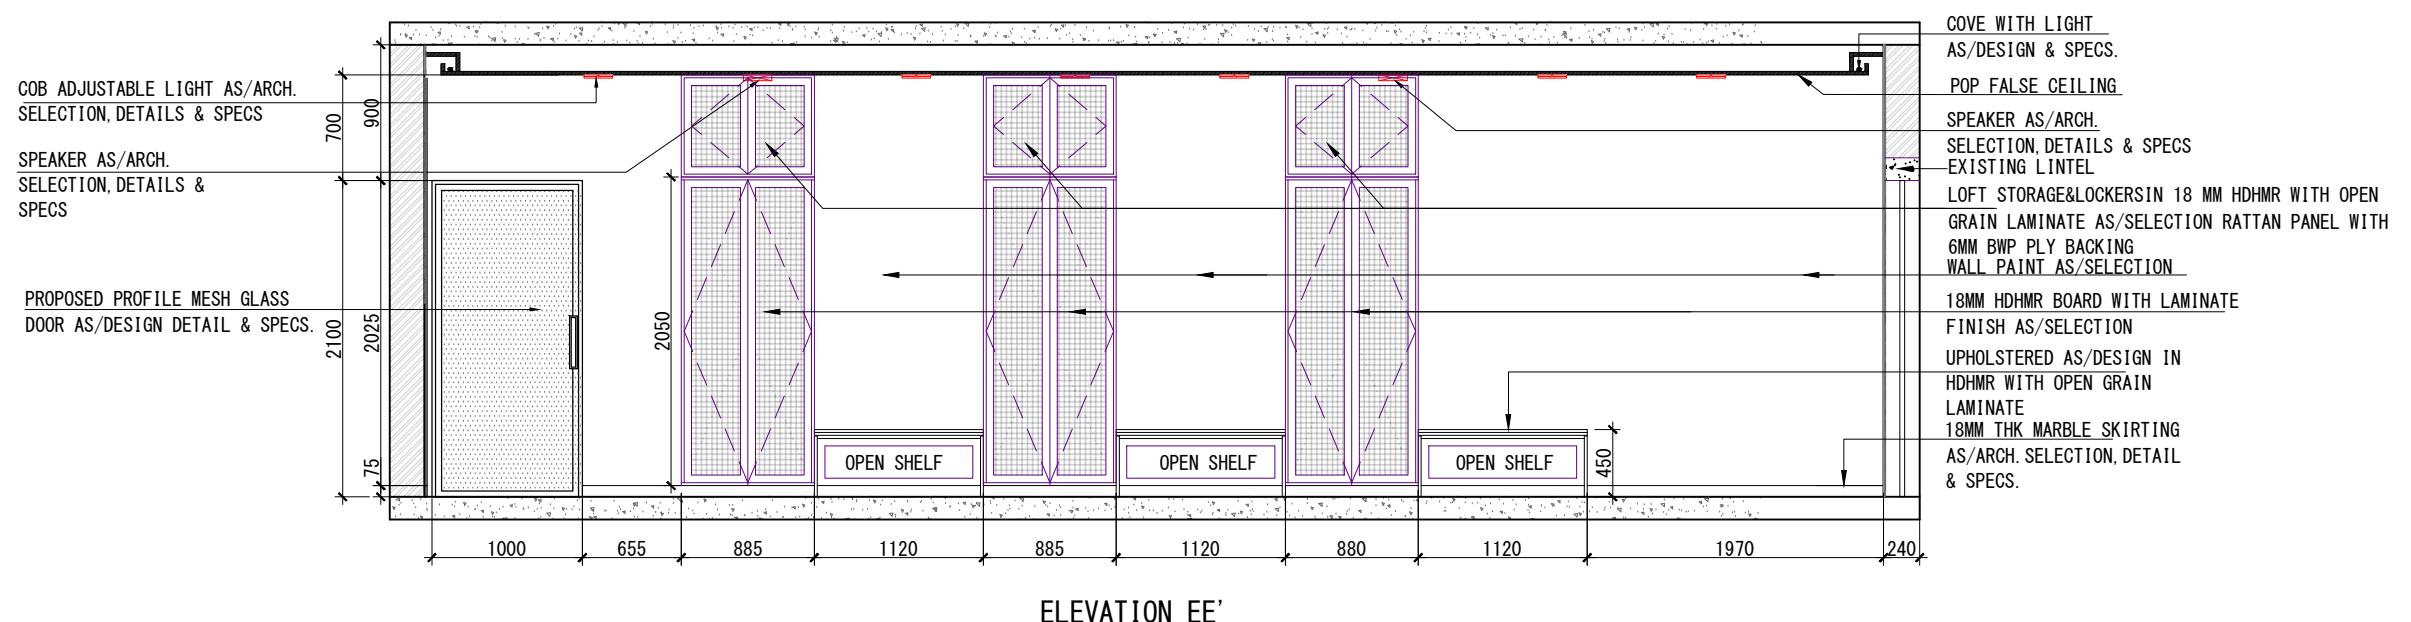

Note - All the dimensions are to be verified from site by the contractor. The heights and wall length taken to be modified as per site and as built dimensions.

TENDER DRAWINGS



Client's Name -
DELHI GOLF CLUB LTD.

Drawing Title -
ELEVATION AT EE' & FF'

Notes -

- All dimensions are to be read and not to be scaled.
- All the dimensions to be verified as per site before commencement of any work.
- Contractor must notify ARCH. and / or Project Manager of all discrepancies in drawing.
- All revisions to be coordinated with structures and design at site.

REVISIONS			
R NO	TITLE	DATE	REMARKS

Project-
LCR POOL SIDE AT
DELHI GOLF
CLUB-110003

Dwg No-
AD-Z7-02-02


Drawn by - MR


Checked by -TB

Date -
08-JAN-2026


Scale - 1:50

Reissue Date -

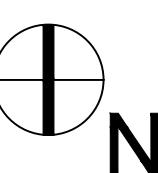

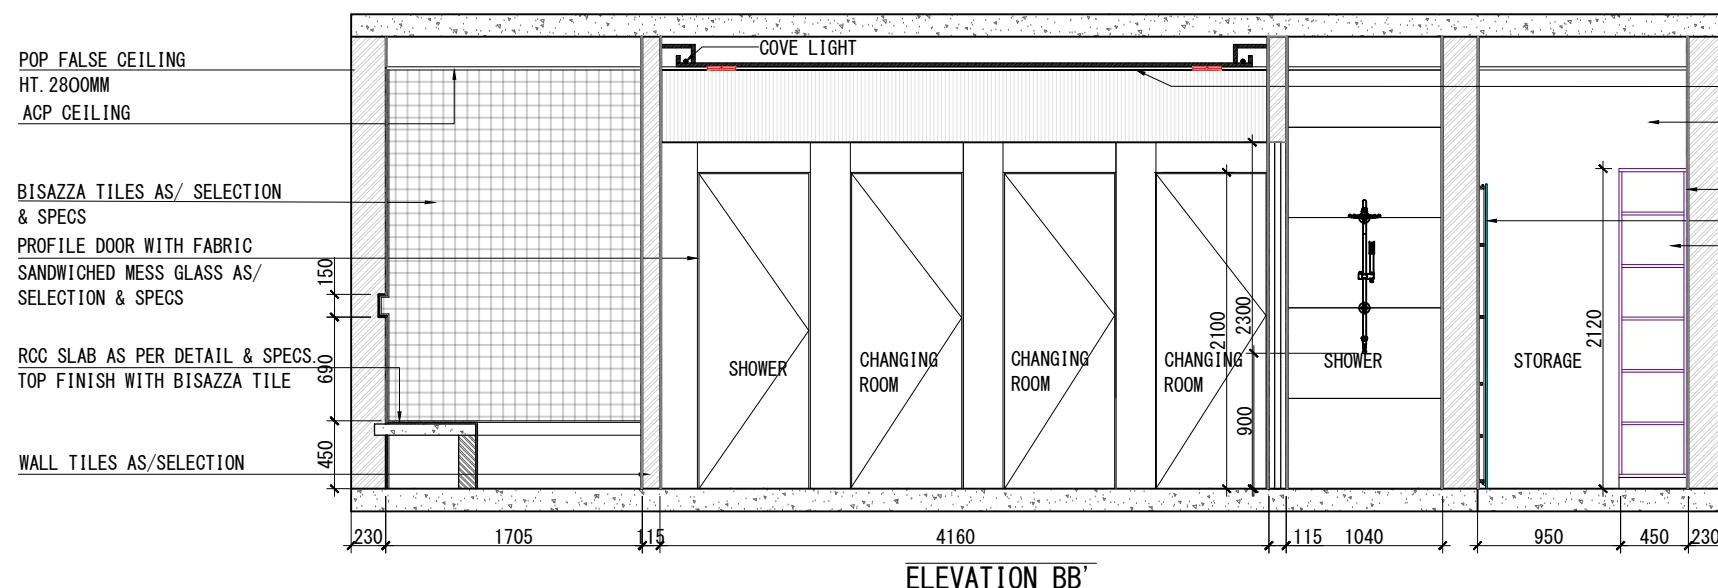

OPEN GRAIN LAMINATE REF IMAGE

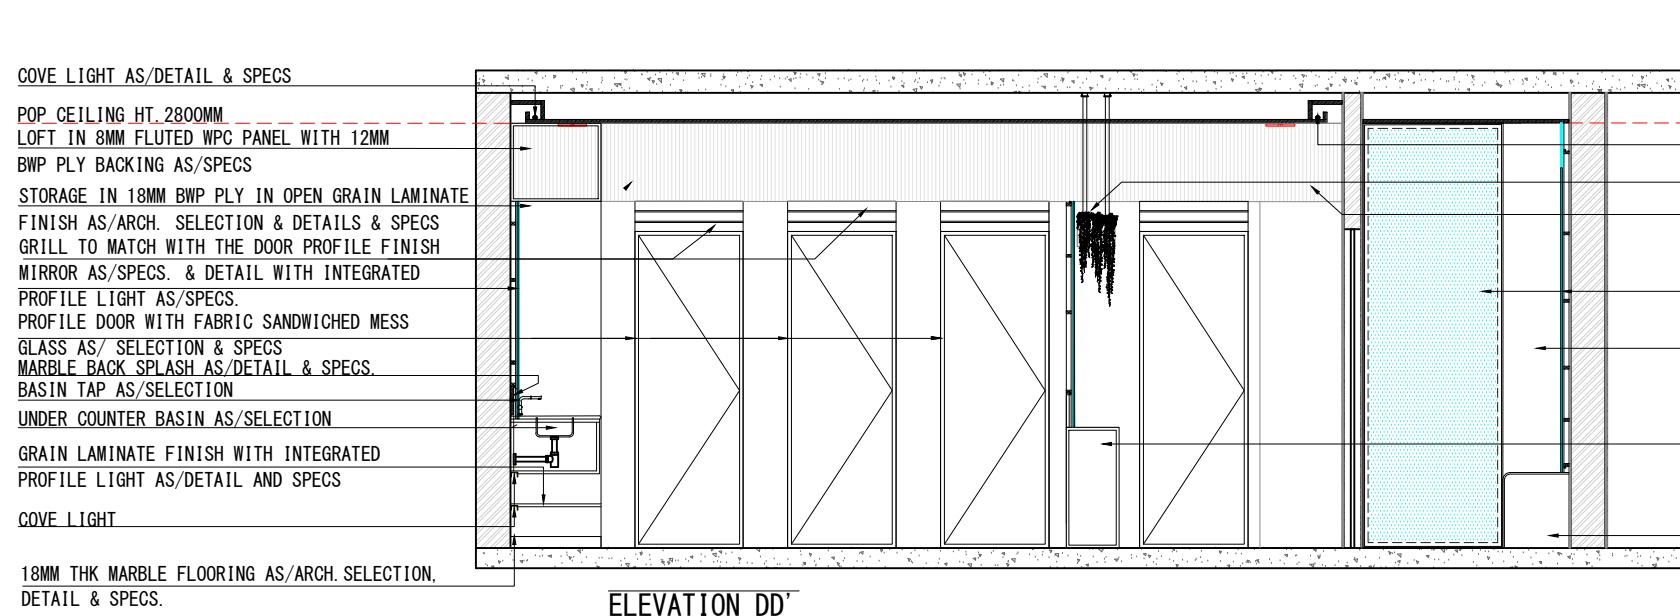

RATAN PANEL REF IMAGE

Note - All the dimensions are to be verified from site by the contractor. The heights and wall length taken to be modified as per site and as built dimensions.

TENDER DRAWINGS



Client's Name -
DELHI GOLF CLUB LTD.

Drawing Title -
ELEVATION AT BB' & DD'

Notes -

- All dimensions are to be read and not to be scaled.
- All the dimensions to be verified as per site before commencement of any work.
- Contractor must notify ARCH. and / or Project Manager of all discrepancies in drawing.
- All revisions to be coordinated with structures and design at site.

REVISIONS			
R NO	TITLE	DATE	REMARKS


Project-
LCR POOL SIDE AT
DELHI GOLF
CLUB-110003

Dwg No-
AD-Z7-02-03

Drawn by - MR
Checked by -TB

Date -
08-JAN-2026

Reissue Date -
Scale - 1:50

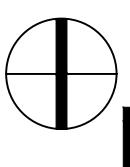

N