


S.no	Drawing name	Drawing sheet no.
Master plan-MP-01		
1	Master plan	AD-MP-01-01
2	External elevation	AD-MP-02-01
Delhi Golf Club-Entrance lobby (Zone-01)		
Architectural plans -AD-01		
1	Floor plan	AD-Z1-01-01
2	Flooring plan	AD-Z1-01-02
Electrical Dwgs & Elevations-EL-01		
3	Reflected ceiling plan	EL-Z1-01-01
4	Electrical plan	EL-Z1-01-02
Architectural Elevations-AD-02		
5	Sectional Elevations at-AA'	AD-Z1-02-01
6	Sectional Elevations at-BB'	AD-Z1-02-02
7	Staircase elevation at -A',B',C' & D'	AD-Z1-02-03
Architectural Detail- Dwgs-AD-05		
8	Staircase details	AD-Z1-05-01
9	Baffle & marble surround details	AD-Z1-05-02
10	Wall panel details	AD-Z1-05-03
Delhi Golf Club- Reception/Waiting lobby (Zone-02)		
S.no	Drawing name	Drawing sheet no.
Architectural plans -AD-01		
1	Floor plan	AD-Z2-01-01
2	Flooring plan	AD-Z2-01-02
RCP & Electrical Dwgs -EL-01		
3	Reflected ceiling plan	EL-Z2-01-01
4	Electrical plan	EL-Z2-01-02
Architectural Elevations-AD-02		
5	Sectional Elevations at-AA' & CC'	AD-Z2-02-01
6	Sectional Elevations at-BB' & DD'	AD-Z2-02-02
Architectural Detail- Dwgs-AD-05		
7	Typical wall panel details	AD-Z2-05-01
8	Typical wall panel details	AD-Z2-05-02
8	Reception table detail	AD-Z2-05-03
Delhi Golf Club- Bar area (Zone-03)		
S.no	Drawing name	Drawing sheet no.
Architectural plans -AD-01		
1	Floor plan	AD-Z3-01-01
2	Flooring plan	AD-Z3-01-02
RCP & Electrical Dwgs -EL-01		
3	Reflected ceiling plan	EL-Z3-01-01
4	Electrical plan	EL-Z3-01-02
Architectural Elevations-AD-02		
5	Sectional Elevations at-AA' & CC'	AD-Z3-02-01
6	Sectional Elevations at-BB' & DD'	AD-Z3-02-02
Architectural Detail- Dwgs-AD-05		
7	Typical wall panel details	AD-Z3-05-01
8	Bar back details	AD-Z3-05-02
9	Bar back details	AD-Z3-05-03
10	Bar table details	AD-Z3-05-04
11	Bar table & bar back section details	AD-Z3-05-05
12	fire place details	AD-Z3-05-06
13	Live music baffle partition details	AD-Z3-05-07
14	Feature column details	AD-Z3-05-08

Delhi Golf Club- Dining area (Zone-04)		
S.no	Drawing name	Drawing sheet no.
Architectural plans -AD-01		
1	Floor plan	AD-Z4-01-01
2	Flooring plan	AD-Z4-01-02
RCP & Electrical Dwgs -EL-01		
3	Reflected ceiling plan	EL-Z4-01-01
4	Electrical plan	EL-Z4-01-02
Architectural Elevations-AD-02		
5	Sectional Elevations at-AA' & CC'	AD-Z4-02-01
6	Sectional Elevations at-BB' & DD'	AD-Z4-02-02
Architectural Detail- Dwgs-AD-05		
7	Typical wall panel details	AD-Z4-05-01
8	Feature wooden partition panel detail	AD-Z4-05-02
Delhi Golf Club-Party room (Zone-05)		
S.no	Drawing name	Drawing sheet no.
Architectural plans -AD-01		
1	Floor plan	AD-Z5-01-01
2	Flooring plan	AD-Z5-01-02
RCP & Electrical Dwgs -EL-01		
3	Reflected ceiling plan	EL-Z5-01-01
4	Electrical plan	EL-Z5-01-02
Architectural Elevations-AD-02		
5	Elevations at-A' & B'	AD-Z5-02-01
6	Elevations at-C' & D'	AD-Z5-02-02
7	Elevations at-E' & F'	AD-Z5-02-03
Architectural Detail- Dwgs-AD-05		
8	Typical wall panel details	AD-Z5-05-01
9	counter details	AD-Z5-05-02
10	Baffle partition details	AD-Z5-05-03
Delhi Golf Club-Ladies changing room (Zone-06)		
S.no	Drawing name	Drawing sheet no.
Architectural plans -AD-01		
1	Floor plan	AD-Z6-01-01
2	Flooring plan	AD-Z6-01-02
RCP & Electrical Dwgs -EL-01		
3	Reflected ceiling plan	EL-Z6-01-01
4	Electrical plan	EL-Z6-01-02
Architectural Elevations-AD-02		
5	Elevations at-AA' & BB'	AD-Z6-02-01
6	Elevations at-CC' & DD'	AD-Z6-02-02
7	Elevations at-EE' & FF'	AD-Z6-02-03
8	Board room Elevations	AD-Z6-02-04
Architectural Detail- Dwgs-AD-05		
9	Female Toilet detail plan	AD-Z6-05-01
10	Female Toilet elevation-AA' & BB'	AD-Z6-05-02
11	Female Toilet elevation-CC' & DD'	AD-Z6-05-03
12	Panel detail type-01_Lounge area	AD-Z6-05-04
13	Panel detail type-02_Board room	AD-Z6-05-05
14	Reception table detail	AD-Z6-05-06
15	Lockers details	AD-Z6-05-07
16	Board room storage unit detail	AD-Z6-05-08
Delhi Golf Club-All zones door window-AD-DW-06		
1	Door details	AD-DW-01-01
2	Sliding folding doors & windows details	AD-DW-01-02
3	Sliding folding doors & windows details	AD-DW-01-03
4	Window details	AD-DW-01-04

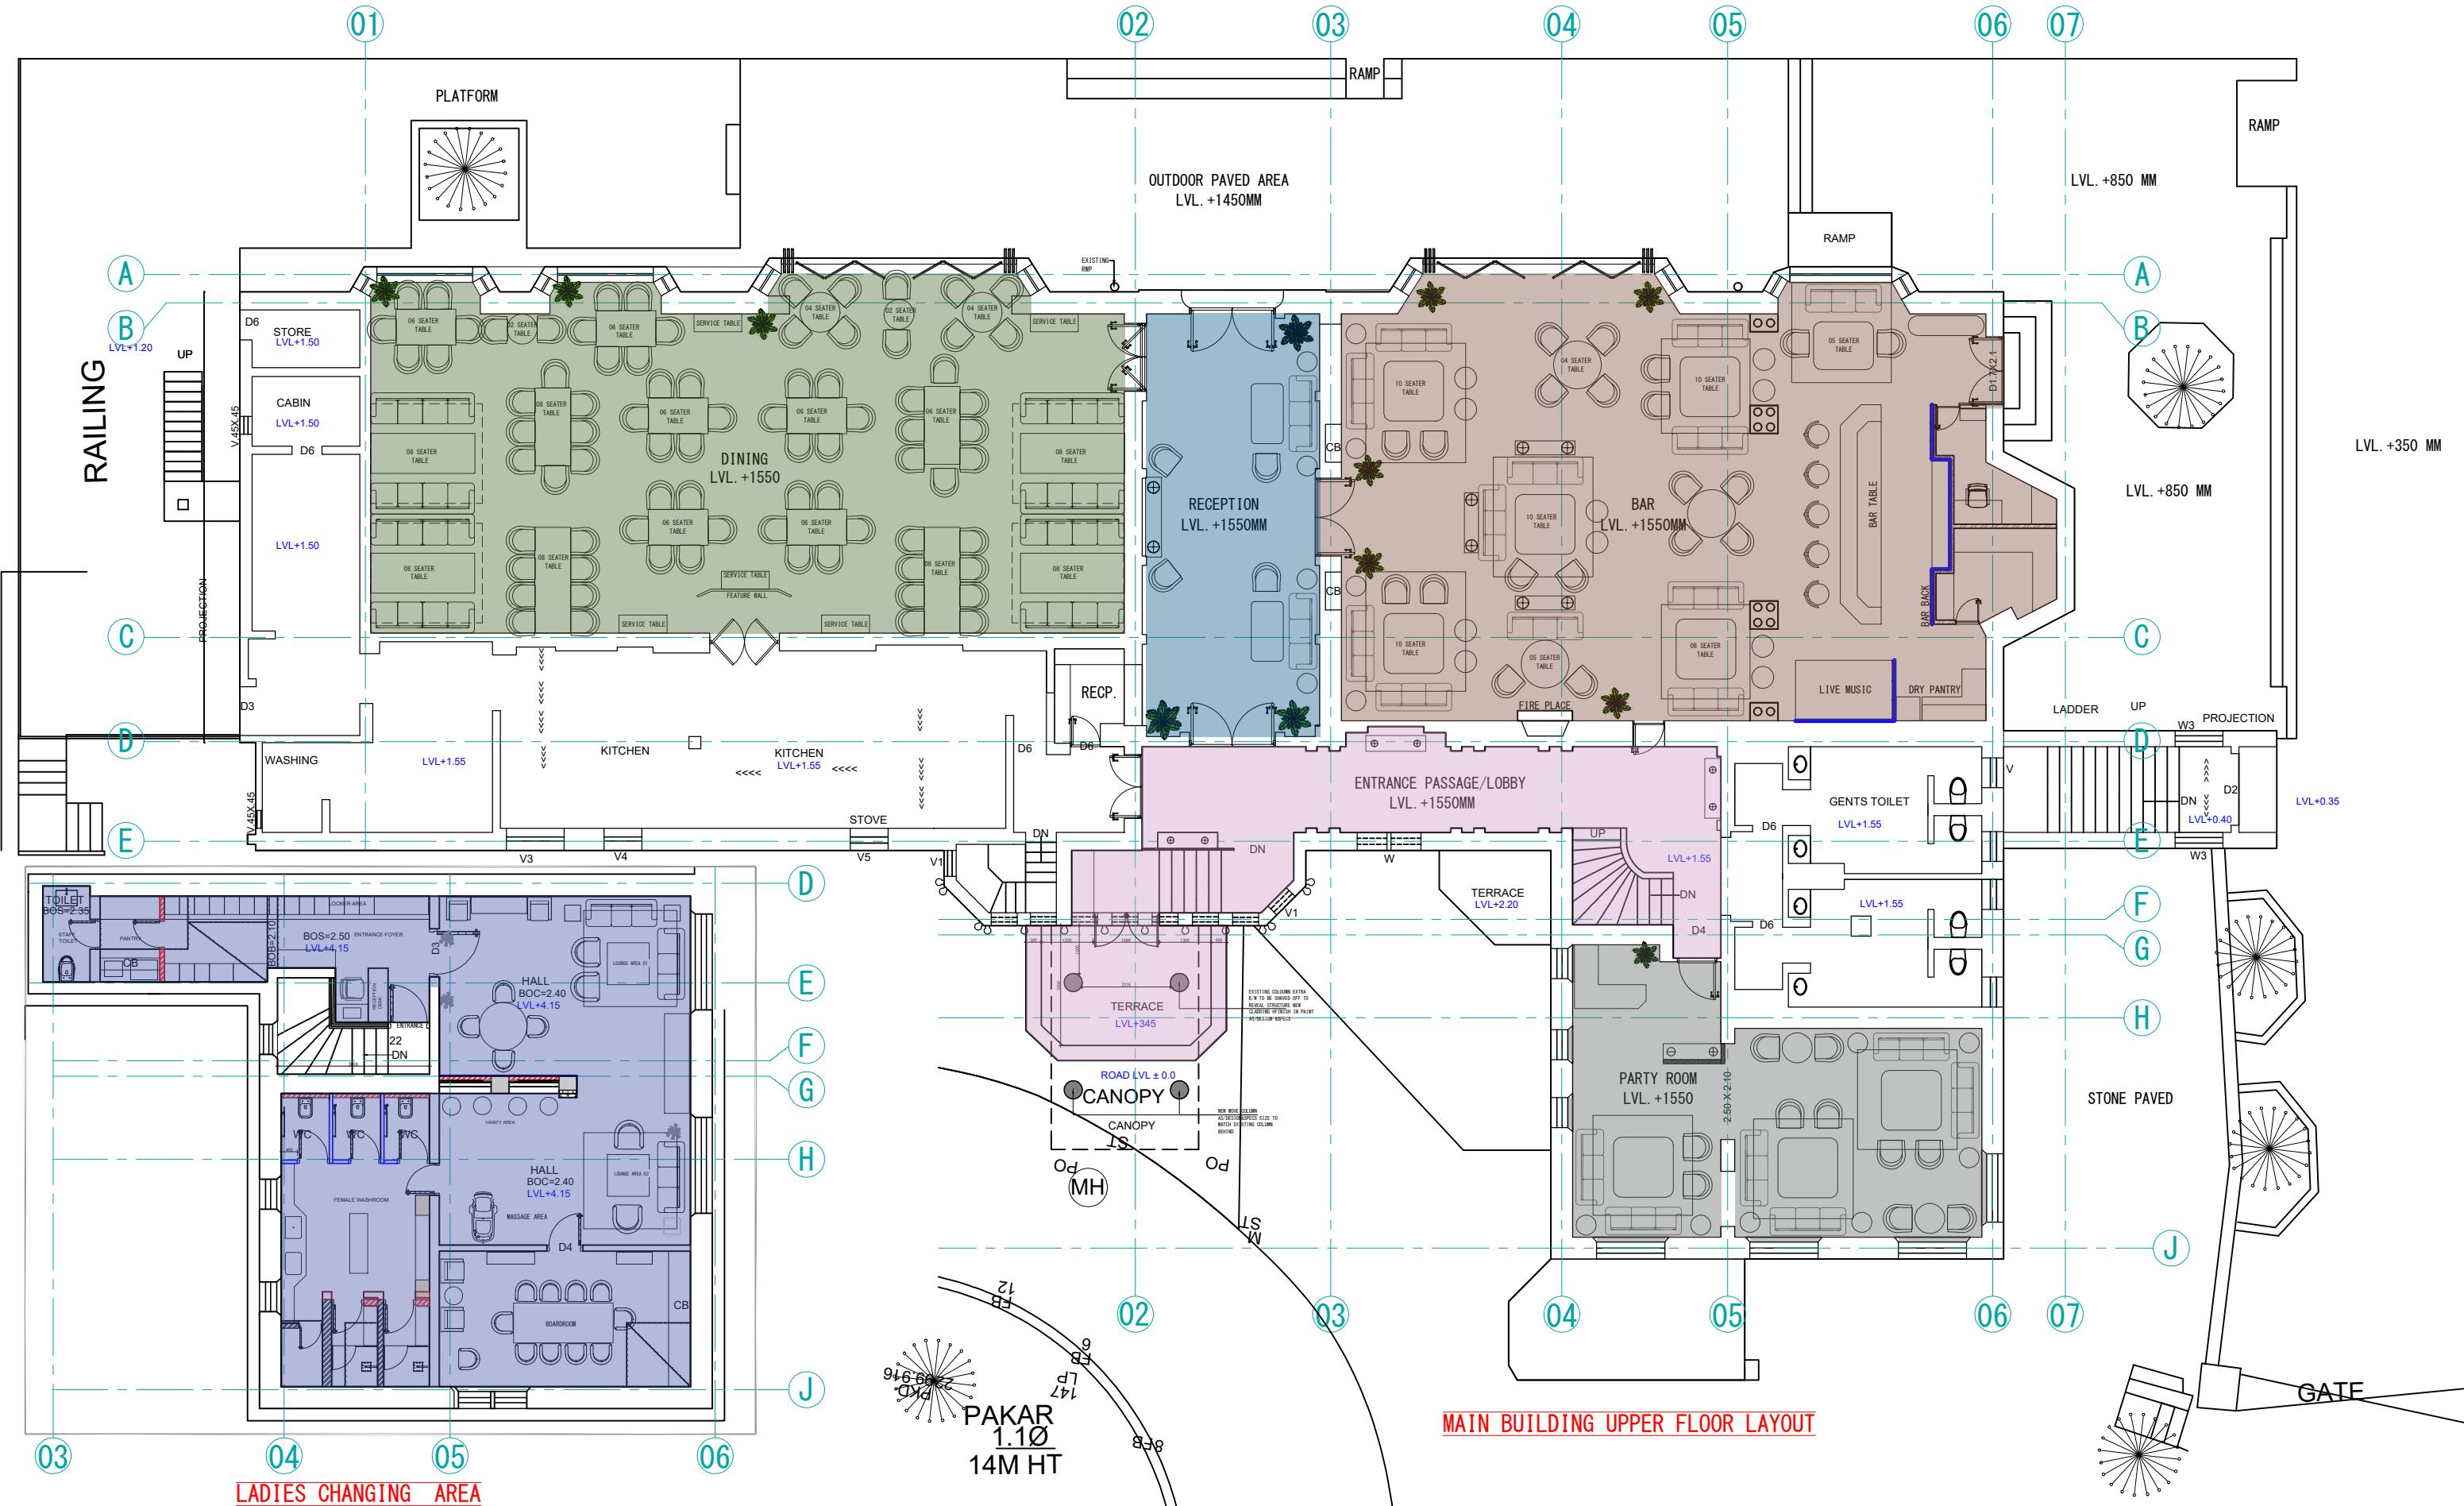

Please note - All the dimensions are to be verified from site by the contractor. The heights and wall length taken to be modified as per site and as built dimensions.

TENDER SET

STUDIO NOVOFORMA

Client's Name -
DELHI GOLF CLUB LTD.

Drawing Ti MASTER PLAN

Notes -

- All dimensions are to be read and not to be scaled.
- All the dimensions to be verified as per site before commencement of any work.
- Contractor must notify Architect and / or Project Manager of all discrepancies in drawing.
- All revisions to be coordinated with structures and design at site.

Project-

MAIN BUILDING
AT DELHI GOLF
CLUB, 110003

Dwg No-
AD_MP_01_01

rawn by - KS

checked by -TB

Date -
8-JAN-2026

Scale - 1:150

issue D

Orientation



N





EXTERNAL ELEVATION A



Please note - All the dimensions are to be verified from site by the contractor. The heights and wall length taken to be modified as per site and as built dimensions.

TENDER SET

Client's Name - DELHI GOLF CLUB LTD.	Notes -	REVISIONS	Project- MAIN BUILDING AT DELHI GOLF CLUB-11003	Drawn by - MR	Date - 08-JAN-2026	Reissue Date -	Orientation																							
Drawing Title - MAIN BUILDING EXTERNAL ELEVATION	<ul style="list-style-type: none"> All dimensions are to be read and not to be scaled. All the dimensions to be verified as per site before commencement of any work. Contractor must notify Architect and Project Manager of all discrepancies in drawing. All revisions to be coordinated with structures and design at site. 	<table border="1"> <thead> <tr> <th>R NO</th> <th>TITLE</th> <th>DATE</th> <th>REMARKS</th> </tr> </thead> <tbody> <tr><td></td><td></td><td></td><td></td></tr> <tr><td></td><td></td><td></td><td></td></tr> <tr><td></td><td></td><td></td><td></td></tr> <tr><td></td><td></td><td></td><td></td></tr> <tr><td></td><td></td><td></td><td></td></tr> </tbody> </table>	R NO	TITLE	DATE	REMARKS																					Dwg No- AD_MP_02_01	Checked by - TB	Scale - NTS	
R NO	TITLE	DATE	REMARKS																											

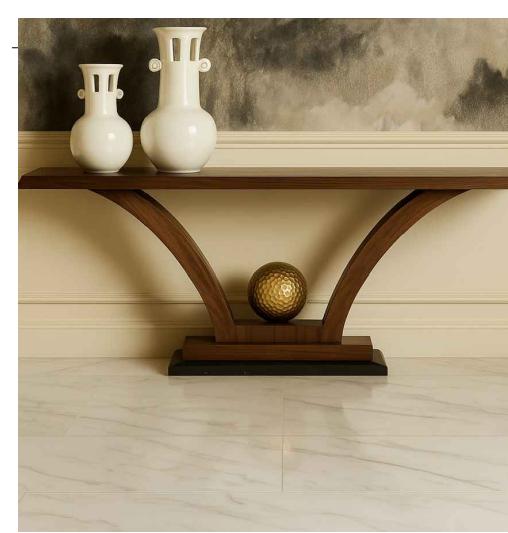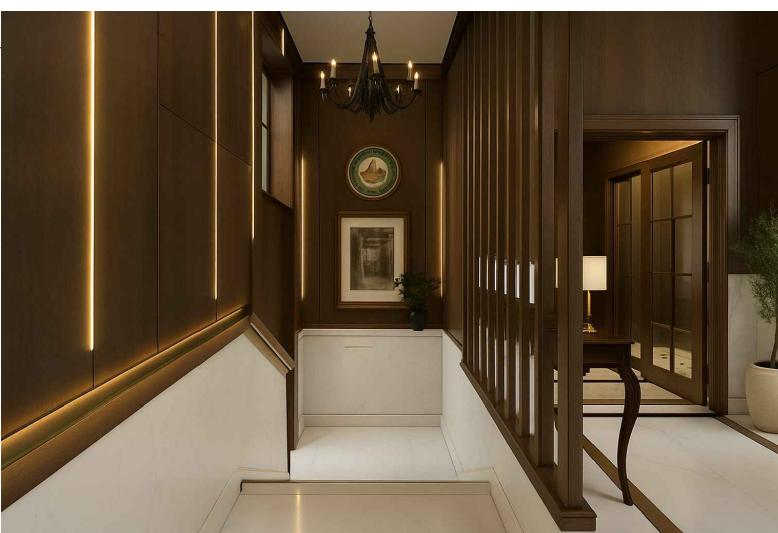

F01. BAFFLE PARTITION REF IMAGE

RENDER IMAGE




F02. CONSOLE REF IMAGE



CANOPY
ROAD LVL \pm 0.0



FLOORING REF IMAGE

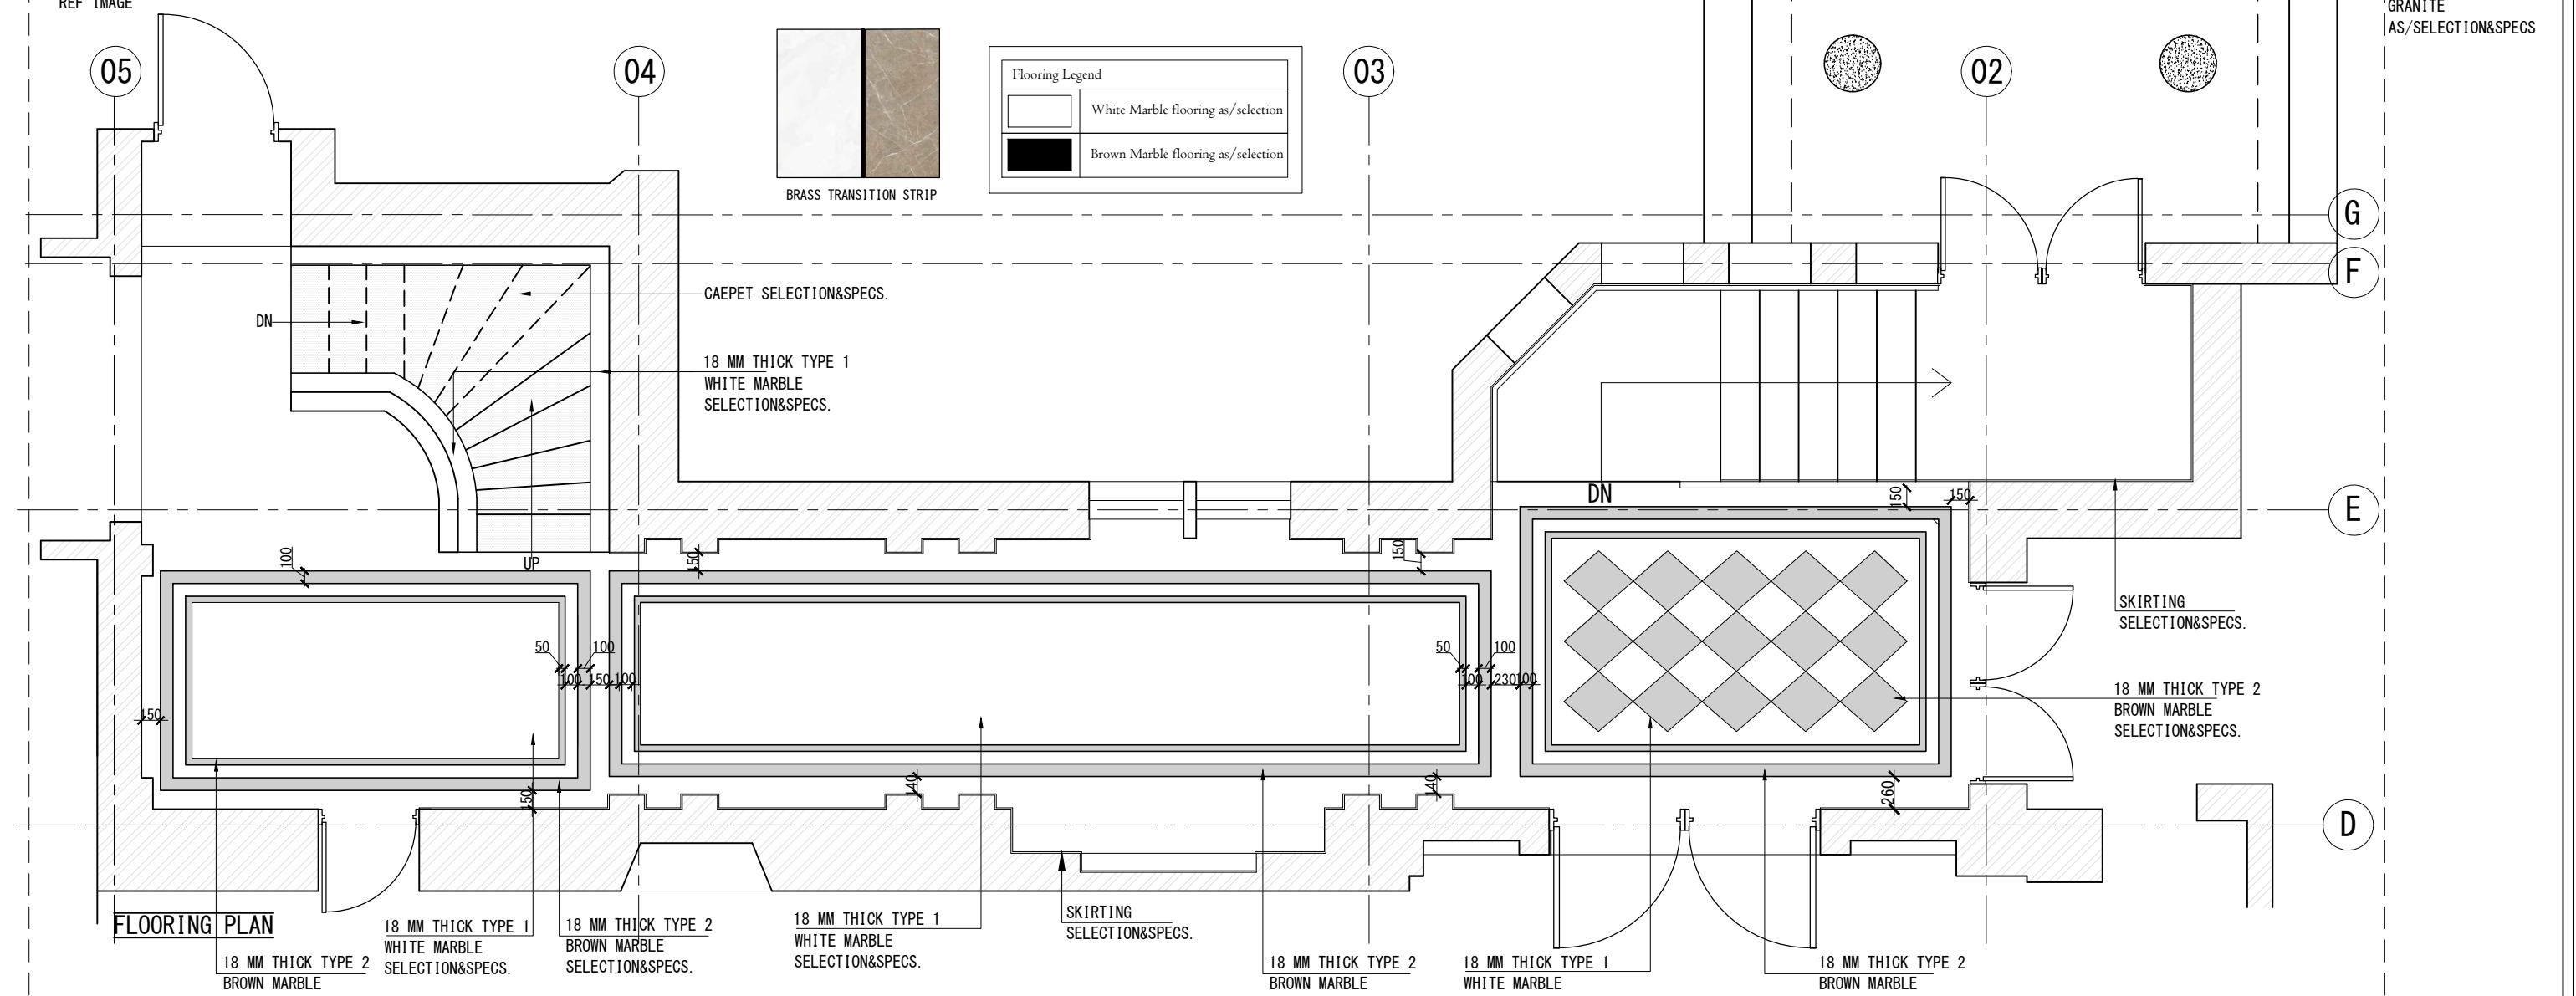

Please note - All the dimensions are to be verified at site by the contractor. The heights and wall length taken to be modified as per site and as built dimensions. All final ceiling heights to be confirmed

TENDER DRAWING



Client's Name -
DELHI GOLF CLUB LTD.

Drawing Title
ENTRANCE LOBBY
FLOORING PLAN

Notes

NOTES

- All dimensions are to be read and not to be scaled.
- All the dimensions to be verified as per site before commencement of any work.
- Contractor must notify ARCH. and Project Manager of all discrepancies in drawing.
- All revisions to be coordinated with structures and design at site.


Project- ENTRANCE LOBBY AT DELHI GOLF

Drawn by - MR

8/JAN/2026

issue Date

Orientation

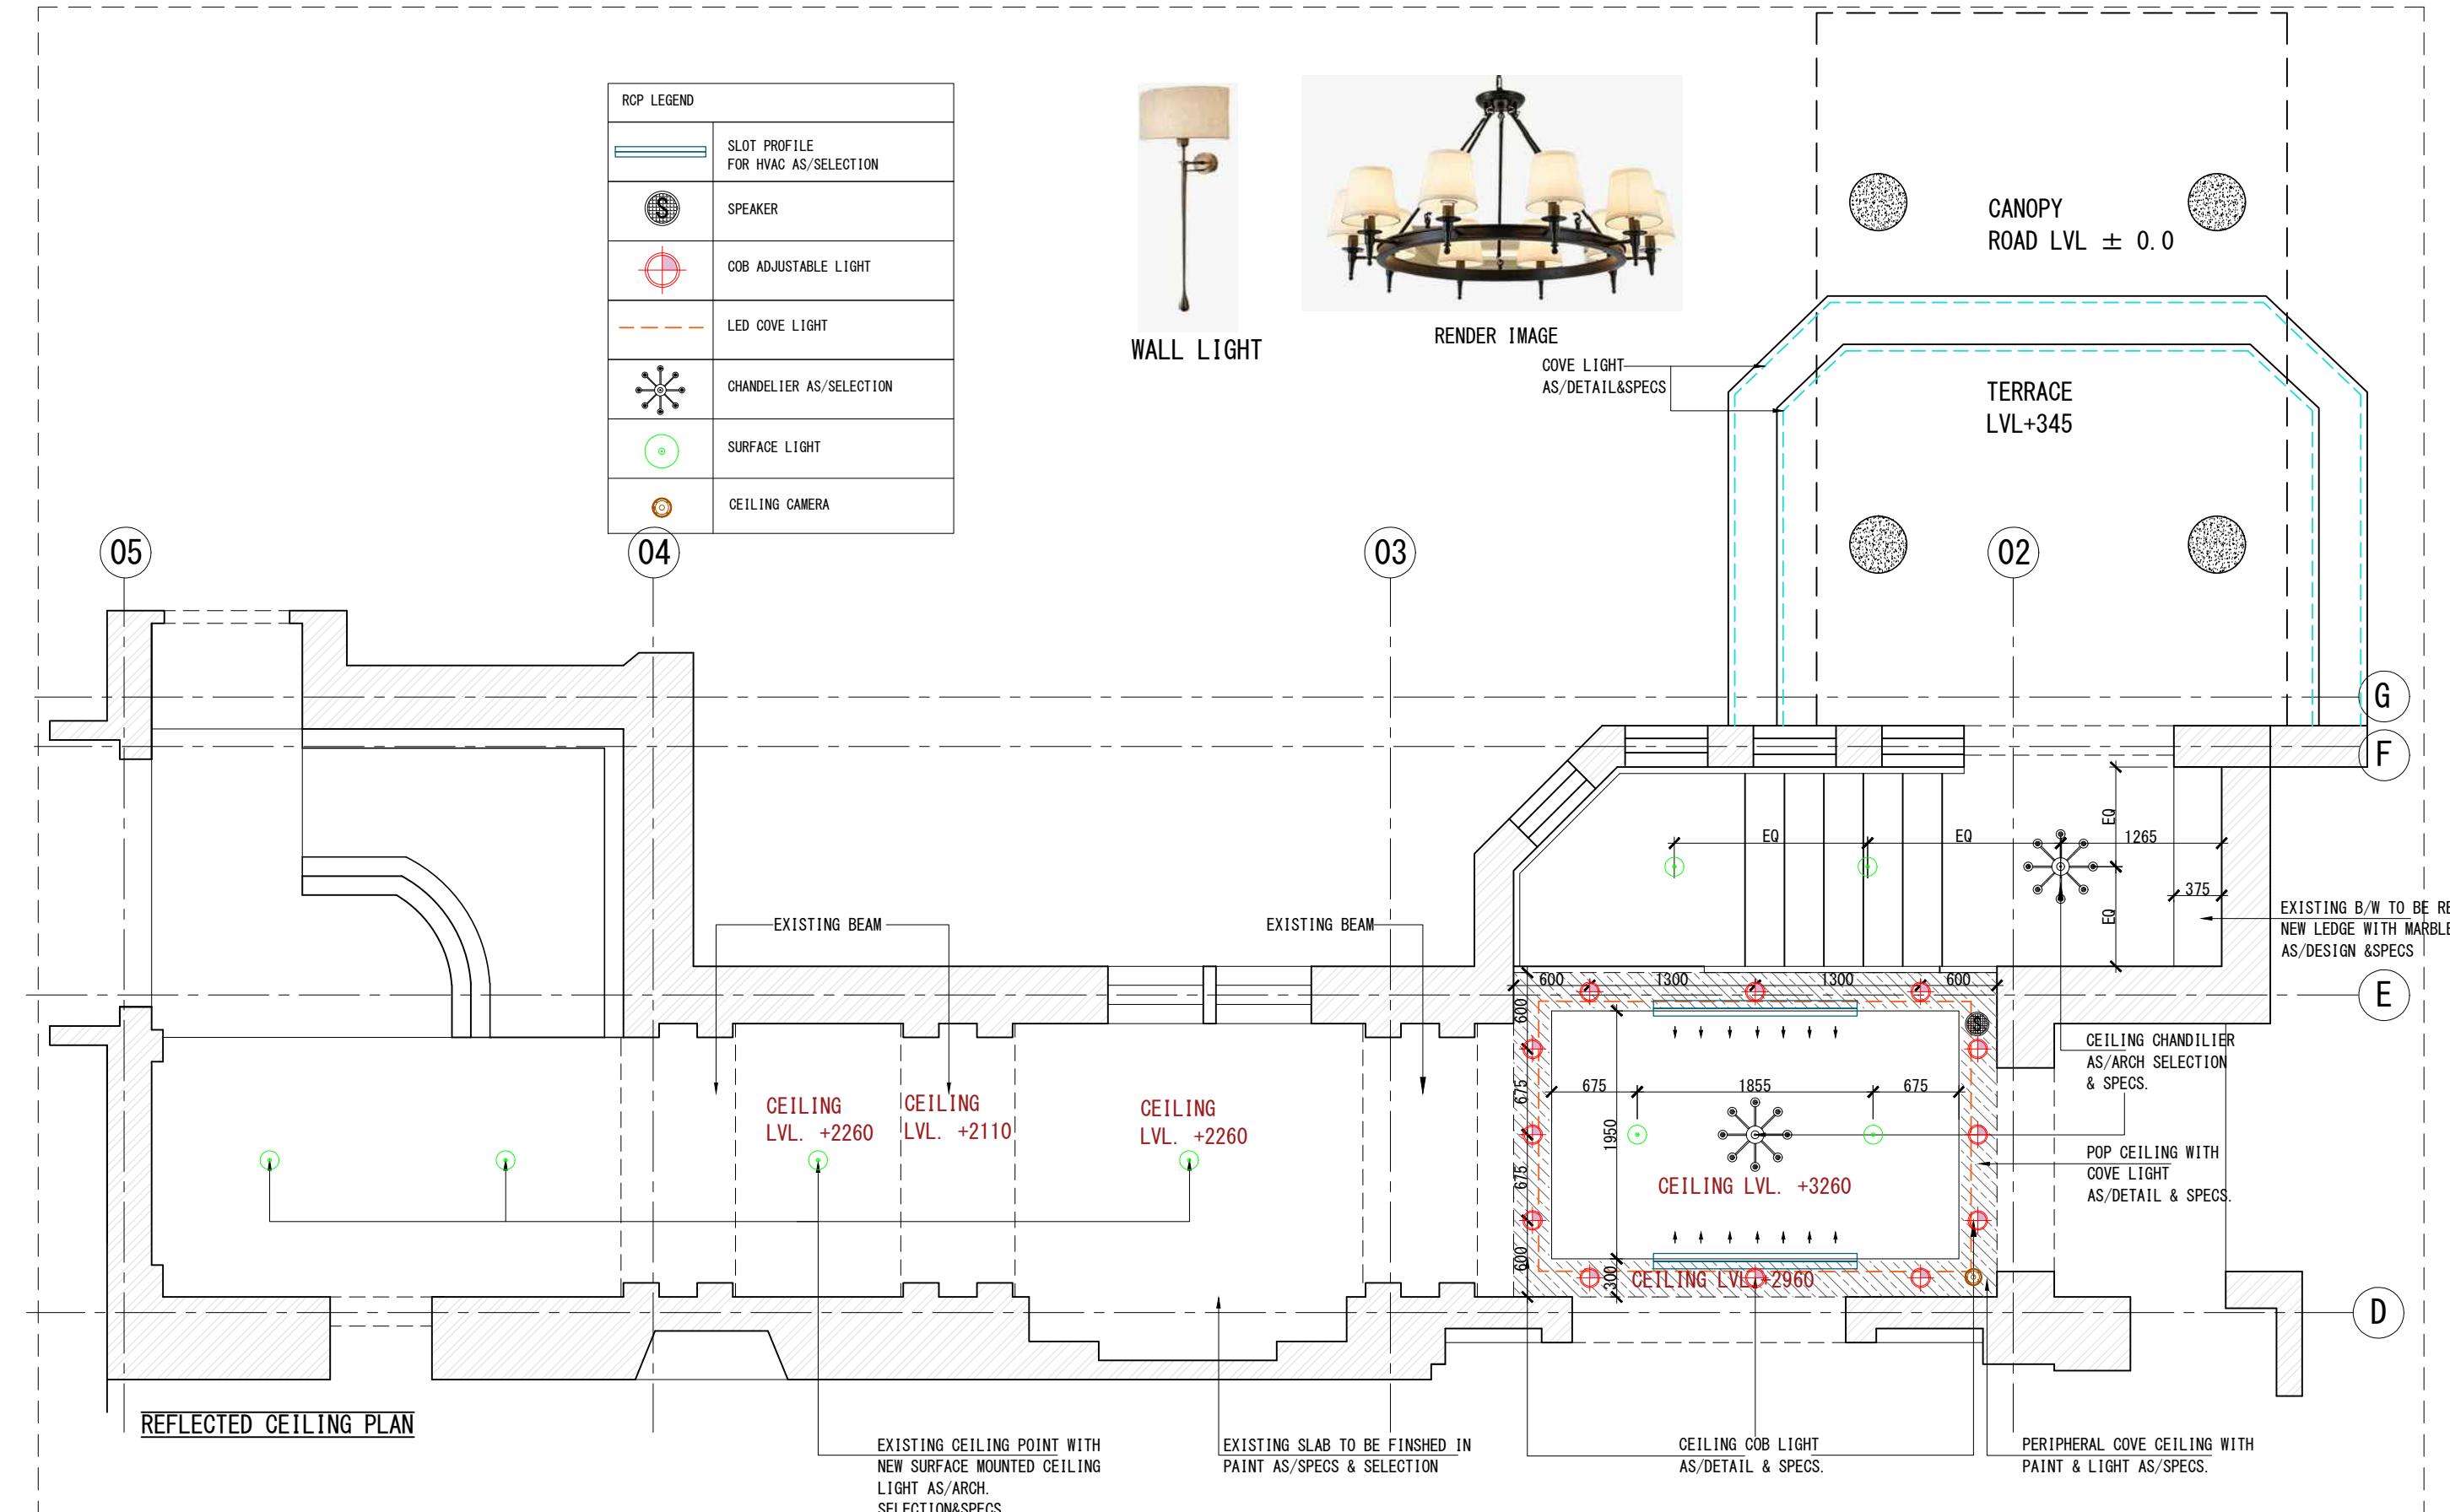

Please note - All the dimensions are to be verified at site by the contractor. The heights and wall length taken to be modified as per site and as built dimensions. All final ceiling heights to be confirmed

TENDER DRAWING

 STUDIO NOVOFORMA	Client's Name - DELHI GOLF CLUB LTD.	Notes - <ul style="list-style-type: none"> All dimensions are to be read and not to be scaled. All the dimensions to be verified as per site before commencement of any work. Contractor must notify ARCH. and Project Manager of all discrepancies in drawing. All revisions to be coordinated with structures and design at site. 	REVISIONS <table border="1" data-bbox="1737 2003 2048 2041"> <thead> <tr> <th>R NO</th> <th>TITLE</th> <th>DATE</th> <th>REMARKS</th> </tr> </thead> <tbody> <tr><td></td><td></td><td></td><td></td></tr> <tr><td></td><td></td><td></td><td></td></tr> <tr><td></td><td></td><td></td><td></td></tr> <tr><td></td><td></td><td></td><td></td></tr> <tr><td></td><td></td><td></td><td></td></tr> <tr><td></td><td></td><td></td><td></td></tr> <tr><td></td><td></td><td></td><td></td></tr> </tbody> </table>	R NO	TITLE	DATE	REMARKS																													Project- ENTRANCE LOBBY AT DELHI GOLF CLUB-11003	Drawn by - MR	Date - 08/JAN/2026	Reissue Date - _____	Orientation 
	R NO	TITLE	DATE	REMARKS																																				
Drawing Title - ENTRANCE LOBBY RCP PLAN	Dwg No- EL-Z1-01-01	Checked by - TB	Scale - 1:50																																					


ELECTRICAL LEGEND

SYMBOL	FIXTURE	HEIGHT
○	ONE WAY SWITCH	1200 MM
○	TWO WAY SWITCH BOARD	1200 MM
■	MINIATURE CIRCUIT BREAKER	1370 MM
△	6A&16A SWITCH SOCKET	1000 MM
△	6A&16A SWITCH SOCKET	300 MM
●	6A&16A SWITCH SOCKET (FLOOR SOCKET)	

HIGH - EACH WITH 1USB 1 POWER 1 LIGHT
 LOW - EACH WITH 1USB 1 POWER 1 LIGHT
 ALL SOCKET TO BE UNIVERSAL PLUG COMPLIANT

NOTE:

1. THIS PLAN TO BE READ IN CONJUNCTION WITH ELEVATIONS FOR WALL LIGHT LOCATIONS
2. ALL ZONES WITH COVE LIGHTS IN CEILING & IN MIRROR TO HAVE LIGHT POINTS BEHIND.
3. ALL SOCKET TO BE UNIVERSAL PLUG COMPLIANT

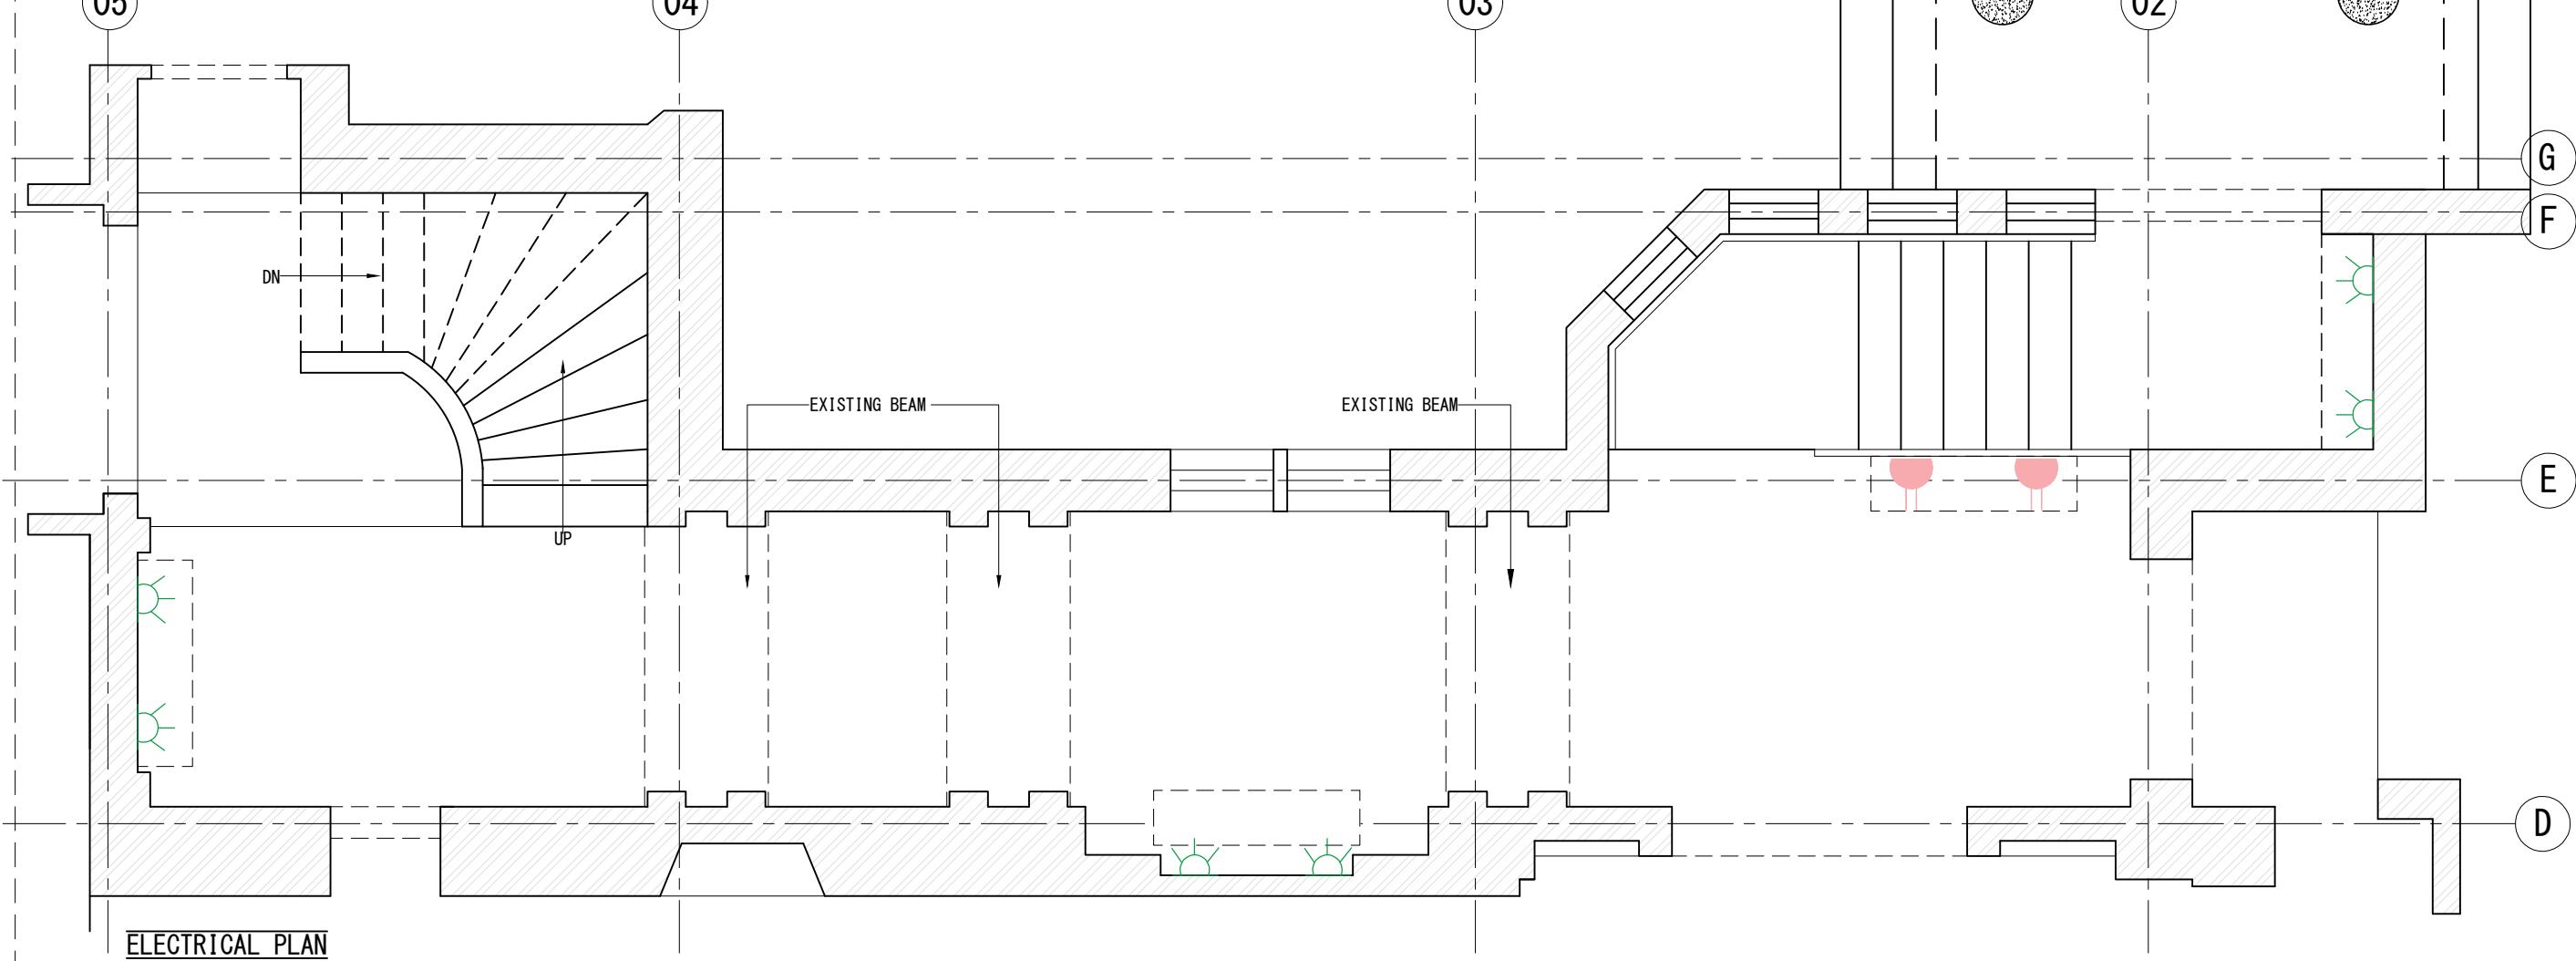

Please note - All the dimensions are to be verified at site by the contractor. The heights and wall length taken to be modified as per site and as built dimensions. All final ceiling heights to be confirmed

TENDER DRAWING

N
STUDIO NOVOFORMA

Client's Name -
DELHI GOLF CLUB LTD.

Drawing Title -
ELECTRICAL PLAN

Notes -

- All dimensions are to be read and not to be scaled.
- All the dimensions to be verified as per site before commencement of any work.
- Contractor must notify ARCH. and Project Manager of all discrepancies in drawing.
- All revisions to be coordinated with structures and design at site.

REVISIONS			
R NO	TITLE	DATE	REMARKS

Project-
ENTRANCE LOBBY AT
DELHI GOLF
CLUB-110003

Dwg No-
EL-Z1-01-02


Drawn by - MR



Checked by - TB

Date -
08/JAN/2026

Scale - 1:50

Reissue Date -

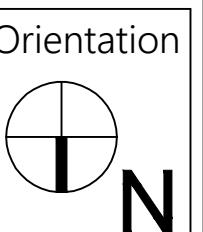

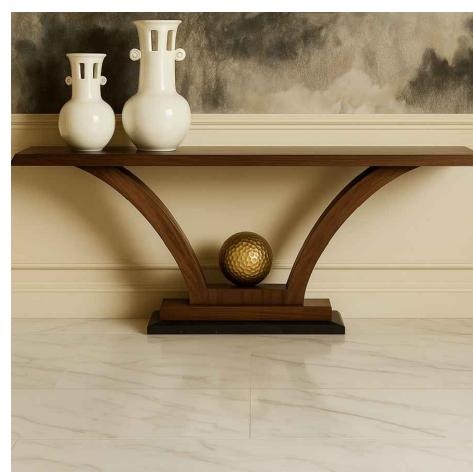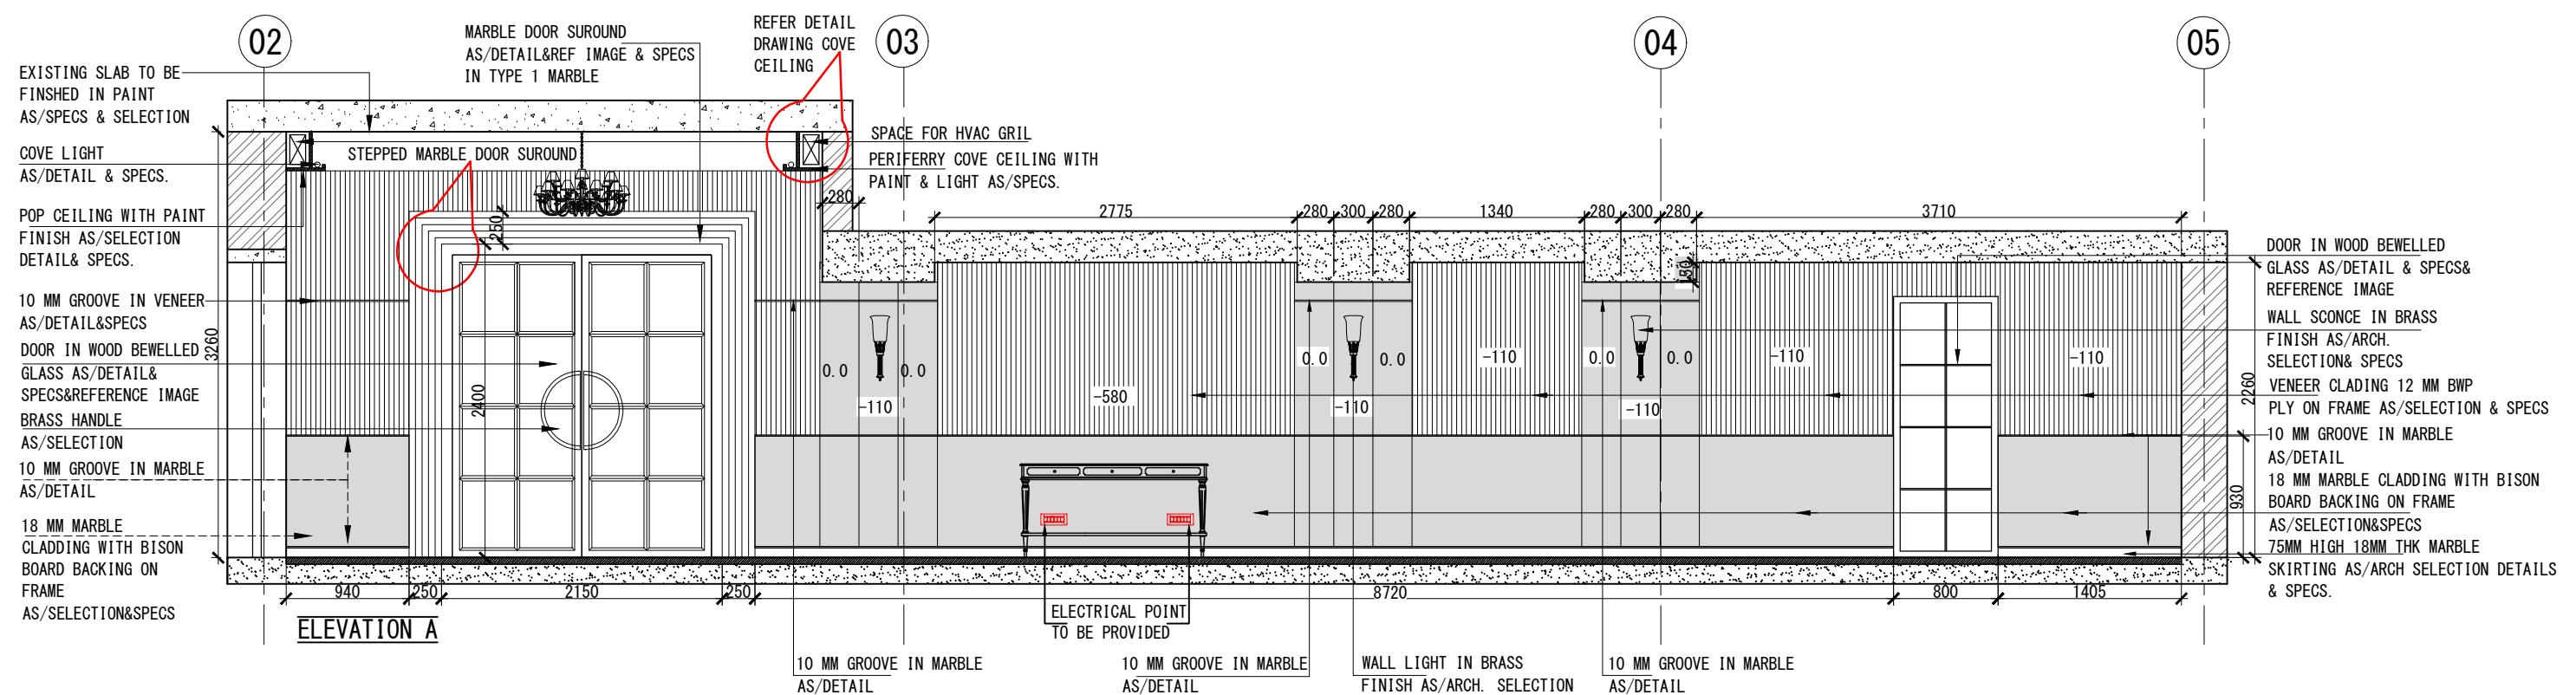

CONSOLE TABLE REF IMAGE



STAIRCASE REF IMAGE



BAFFLE PARTITION REF IMAGE



DOUBLE DOOR REF IMAGE



RENDER IMAGE



RENDER IMAGE



DOOR MARBLE SURROUND
REF IMAGE



BRASS TRANSITION
STRIP
WHITE MARBLE
REF IMAGE



WOOD PANEL
REF IMAGE
WALL LIGHT
REF IMAGE




WALL LIGHT
REF IMAGE
RENDER IMAGE

REVISIONS				Project- ENTRANCE LOBBY AT DELHI GOLF CLUB-110003	Drawn by - MR	Date - 08/JAN/2026	Reissue Date -	Orientation
R NO	TITLE	DATE	REMARKS	Dwg No- AD-Z1-02-01	Checked by -TB	Scale - 1:50		

Please note - All the dimensions are to be verified at site by the contractor. The heights and wall length taken to be modified as per site and as built dimensions. All final ceiling heights to be confirmed


TENDER DRAWING

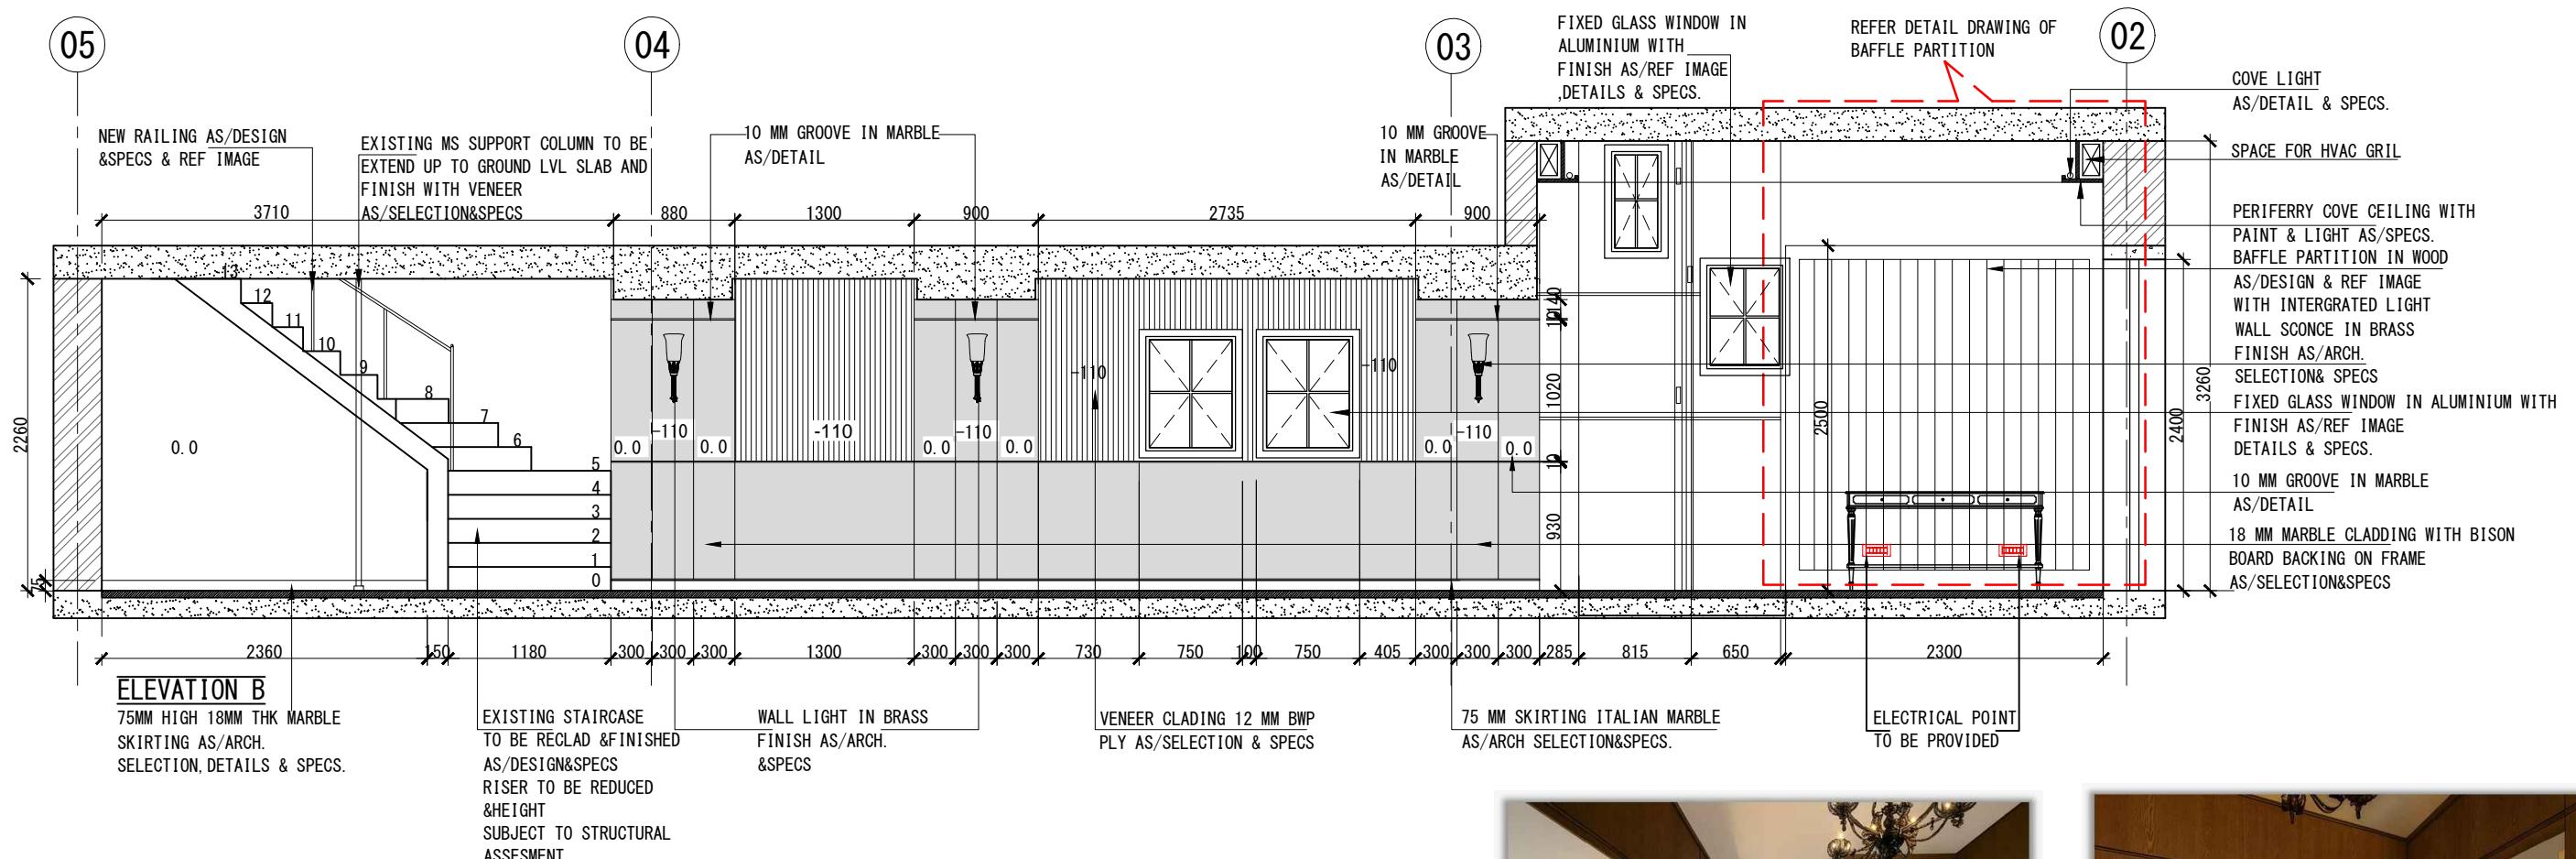


RENDER IMAGE



RENDER IMAGE

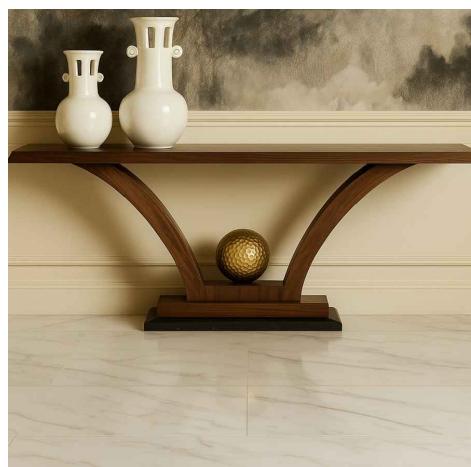

CONSOLE TABLE REF IMAGE

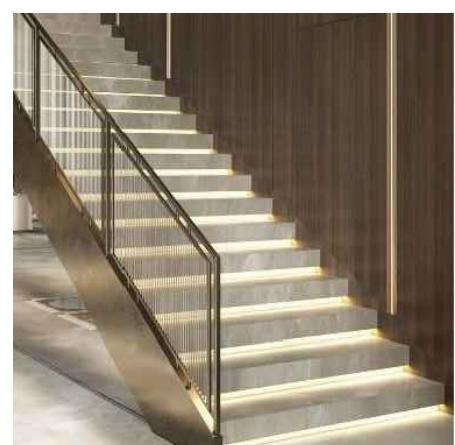

STAIRCASE REF IMAGE



BAFFLE PARTITION REF



DOUBLE DOOR REF IMAGE



DOOR MARBLE SURROUND
REF IMAGE



WHITE MARBLE
REF IMAGE



WOOD PANEL
REF IMAGE




WALL LIGHT REF IMAGE




RENDER IMAGE


Please note - All the dimensions are to be verified at site by the contractor. The heights and wall length taken to be modified as per site and as built dimensions. All final ceiling heights to be confirmed

TENDER DRAWING

  STUDIO NOVOFORMA	Client's Name - DELHI GOLF CLUB LTD.	Notes - <ul style="list-style-type: none"> All dimensions are to be read and not to be scaled. All the dimensions to be verified as per site before commencement of any work. Contractor must notify ARCH. and Project Manager of all discrepancies in drawing. All revisions to be coordinated with structures and design at site. 	REVISIONS <table border="1"> <thead> <tr> <th>R NO</th> <th>TITLE</th> <th>DATE</th> <th>REMARKS</th> </tr> </thead> <tbody> <tr><td></td><td></td><td></td><td></td></tr> <tr><td></td><td></td><td></td><td></td></tr> <tr><td></td><td></td><td></td><td></td></tr> <tr><td></td><td></td><td></td><td></td></tr> <tr><td></td><td></td><td></td><td></td></tr> <tr><td></td><td></td><td></td><td></td></tr> <tr><td></td><td></td><td></td><td></td></tr> </tbody> </table>	R NO	TITLE	DATE	REMARKS																													Project- ENTRANCE LOBBY AT DELHI GOLF CLUB-110003	Drawn by - MR	Date - 08/JAN/2026	Reissue Date - _____	Orientation 
	R NO	TITLE	DATE	REMARKS																																				
	Drawing Title - ELEVATION B			Dwg No- AD-Z1-02-02	Checked by - TB	Scale - 1:50																																		

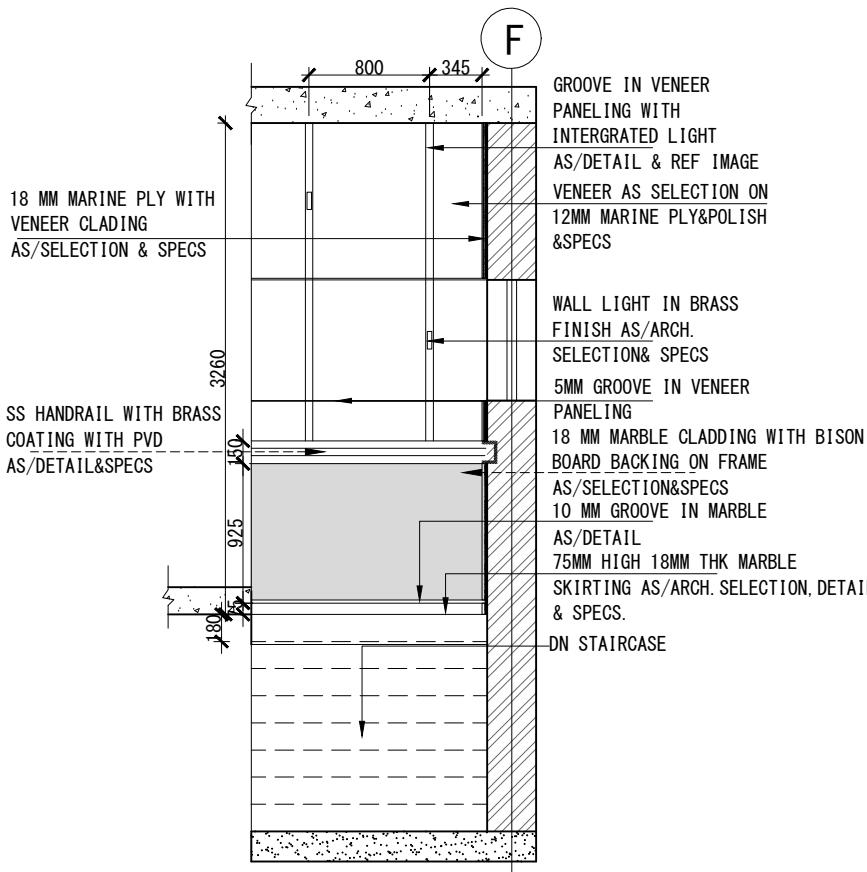

ELEVATION A

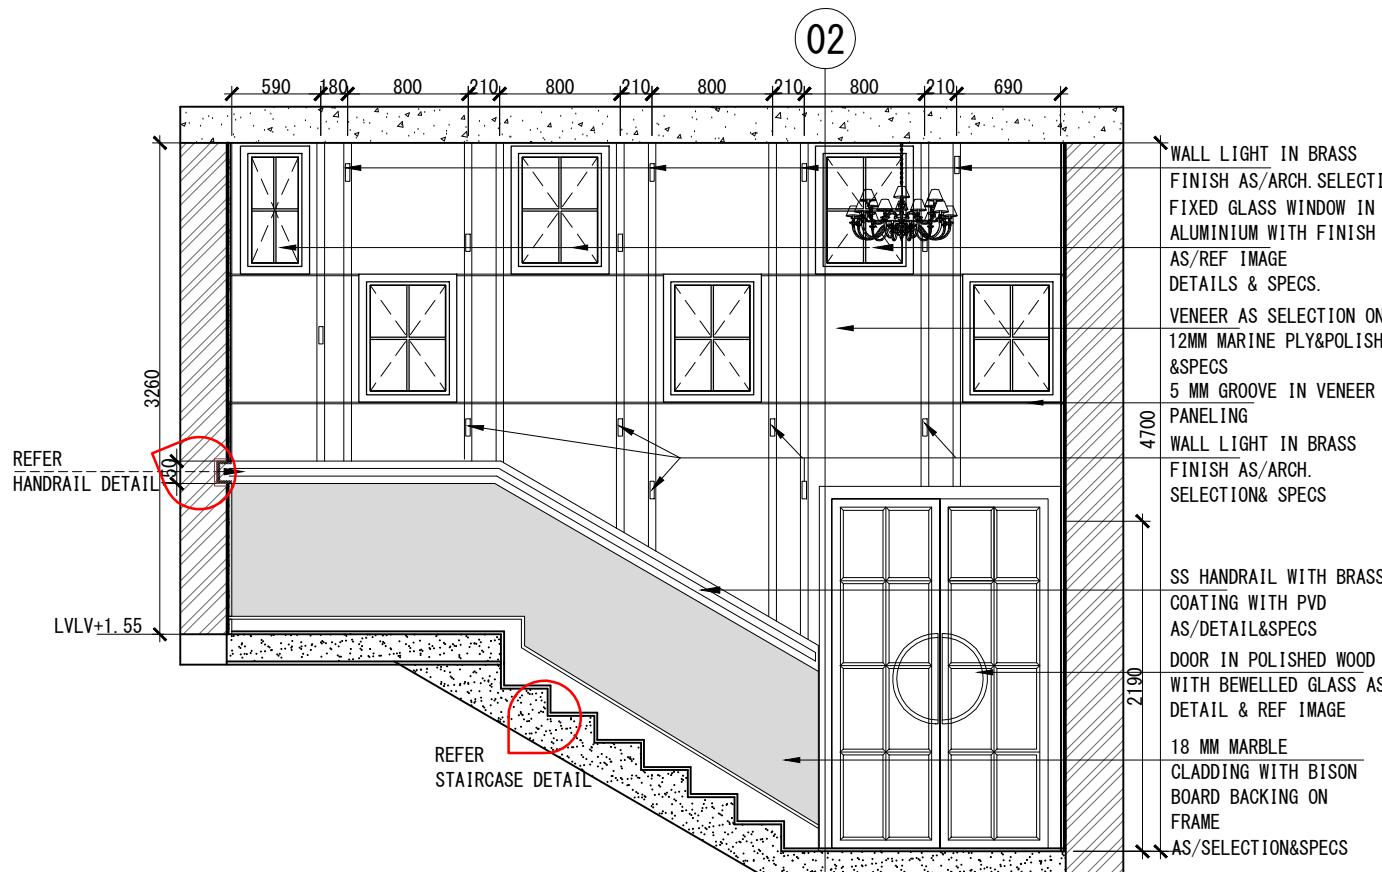


ELEVATION B




WALL PANELING REF IMAGE



RAILING LIGHT REF IMAGE

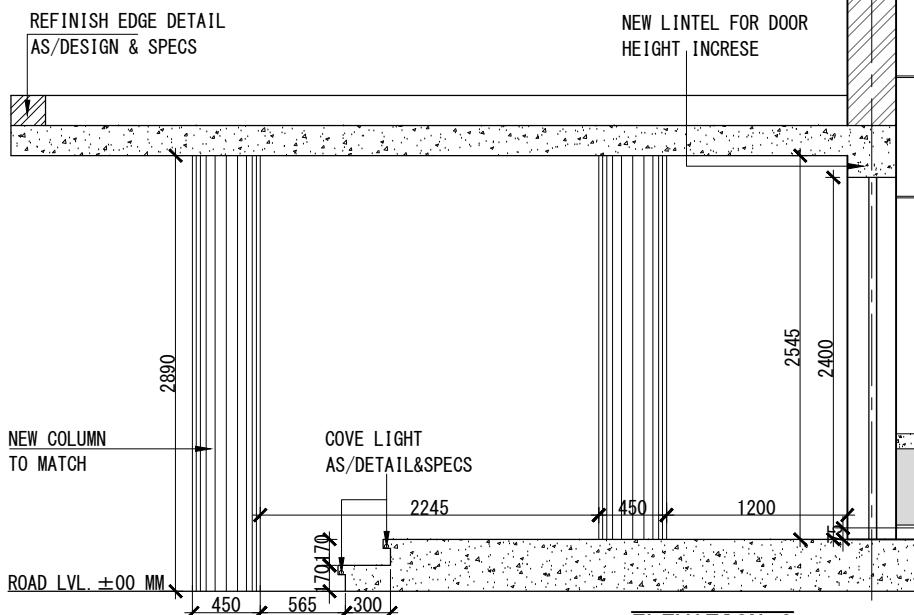

ELEVATION C

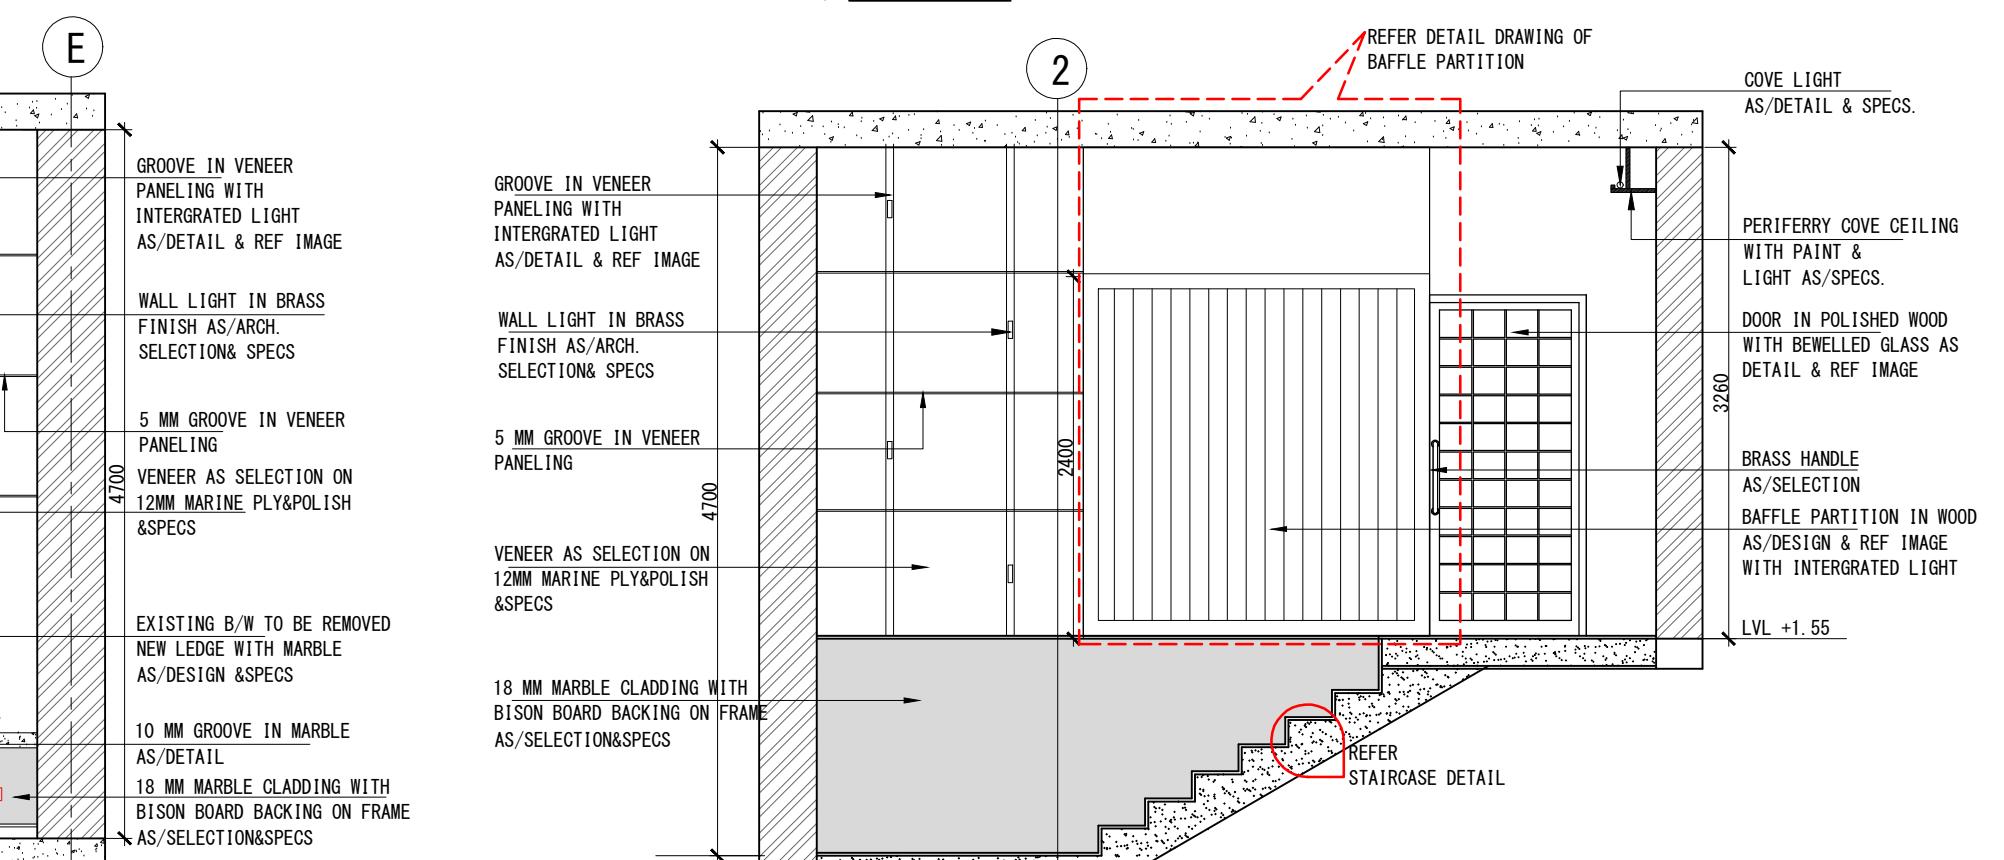

ELEVATION D

Please note - All the dimensions are to be verified at site by the contractor. The heights and wall length taken to be modified as per site and as built dimensions. All final ceiling heights to be confirmed

TENDER DRAWING



Client's Name -
DELHI GOLF CLUB LTD.

Drawing Title -
ENT LOBBY STAIRCASE
ELEVATION A,B,C&D

Notes -

- All dimensions are to be read and not to be scaled.
- All the dimensions to be verified as per site before commencement of any work.
- Contractor must notify ARCH. and Project Manager of all discrepancies in drawing.
- All revisions to be coordinated with structures and design at site.

REVISIONS			
R NO	TITLE	DATE	REMARKS

Project-
ENTRANCE LOBBY AT
DELHI GOLF
CLUB-110003

Dwg No-
AD-Z1-02-03



Drawn by - MR
Checked by -TB

Date -
08/JAN/2026


Scale - 1:50

Reissue Date -





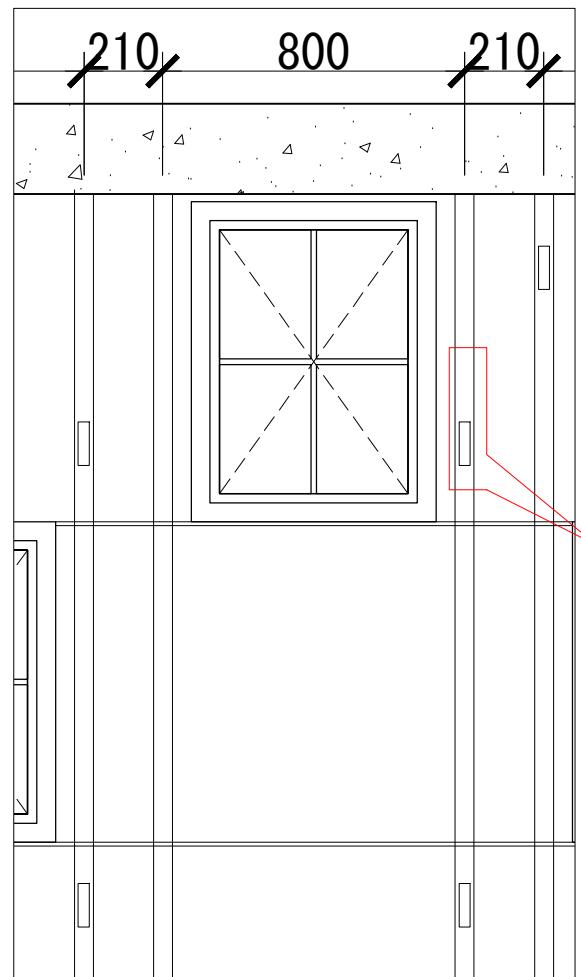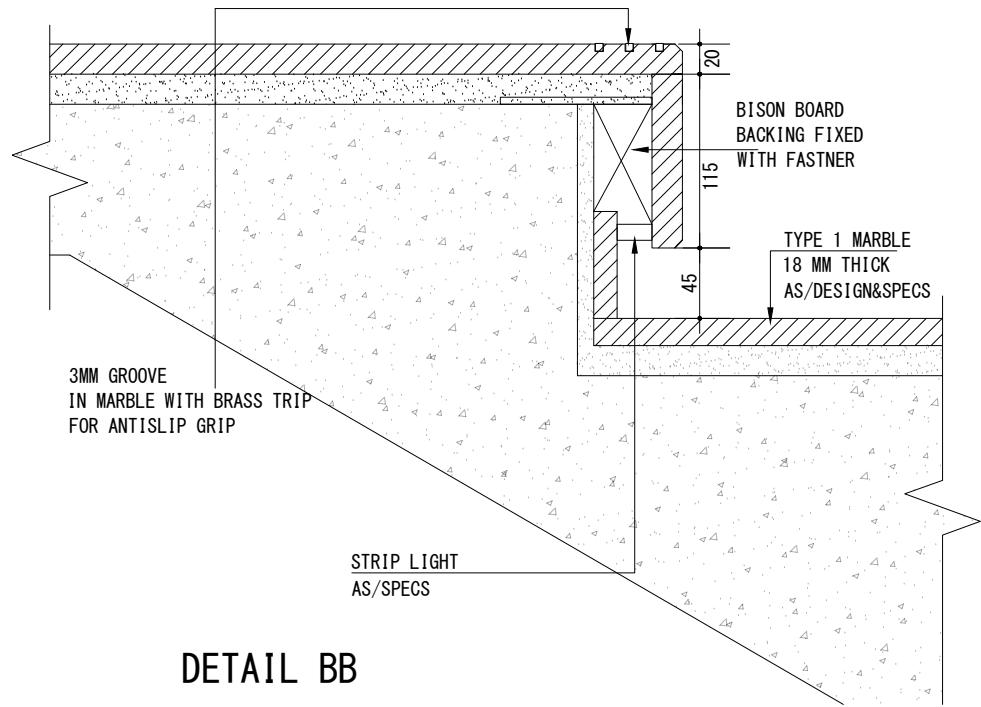

STAIRCASE WALL TYPICAL NICHE ELEVATION

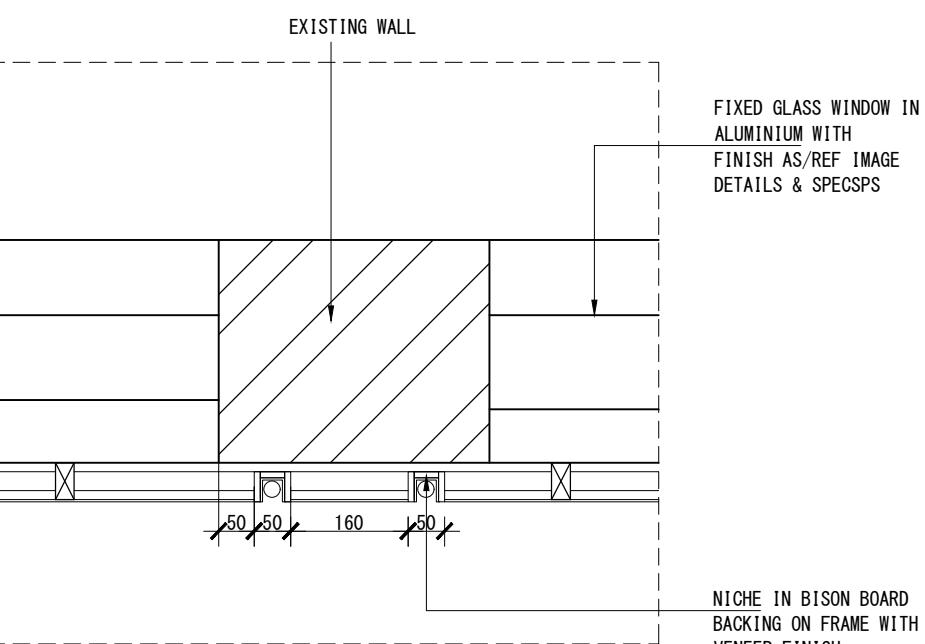


DETAIL-A'
(TYPICAL NICHE DETAIL)

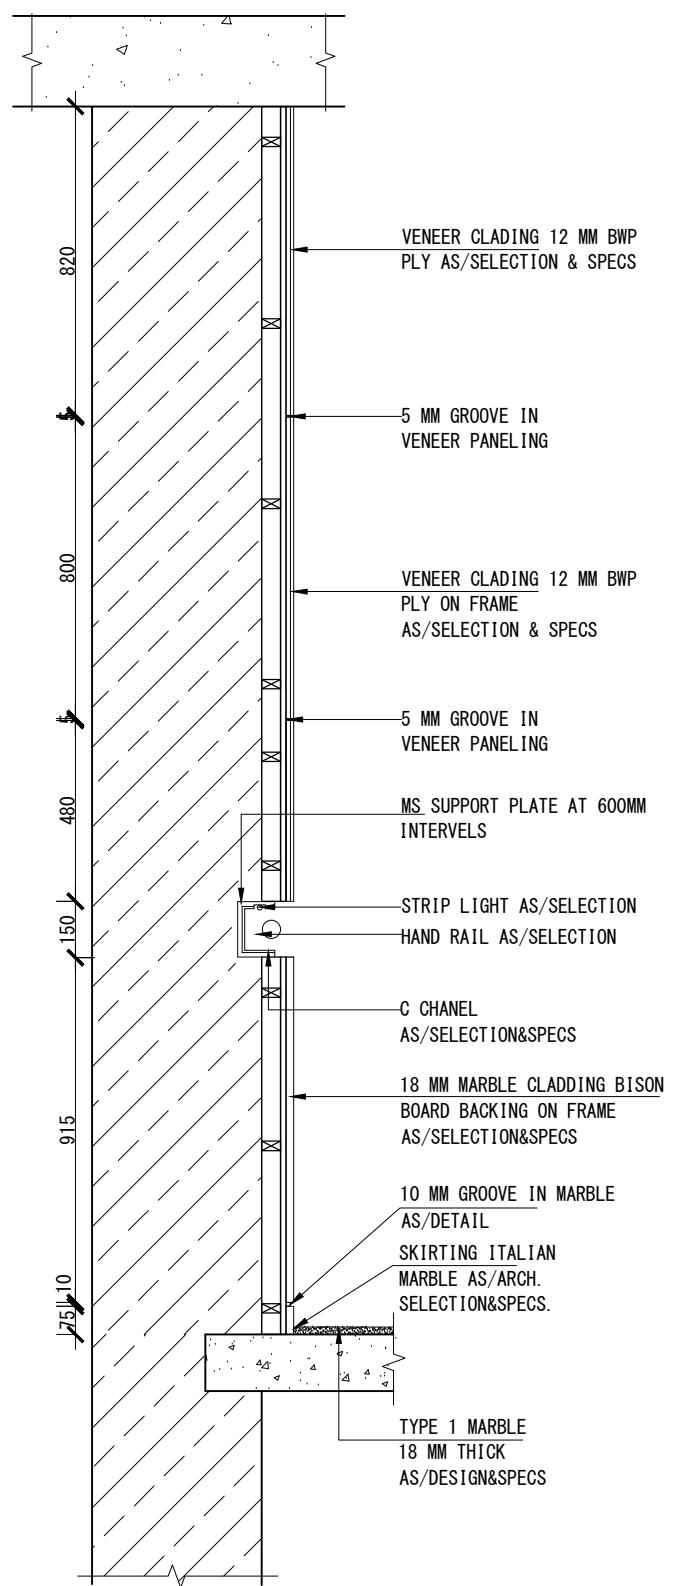
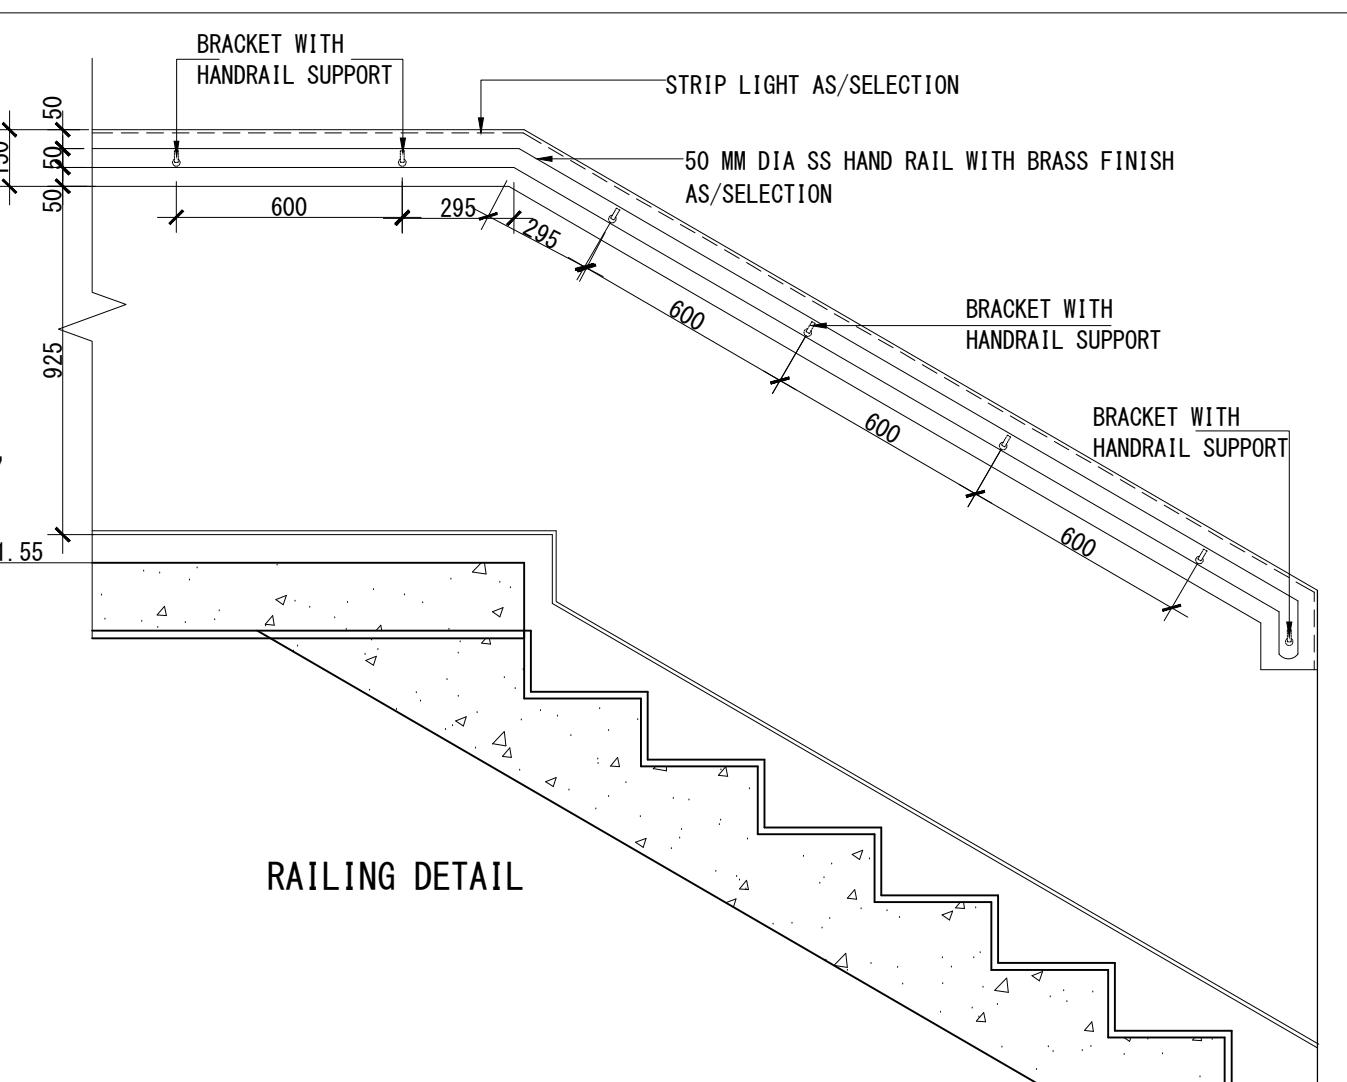


Please note - All the dimensions are to be verified at site by the contractor. The heights and wall length taken to be modified as per site and as built dimensions. All final ceiling heights to be confirmed


TENDER DRAWING

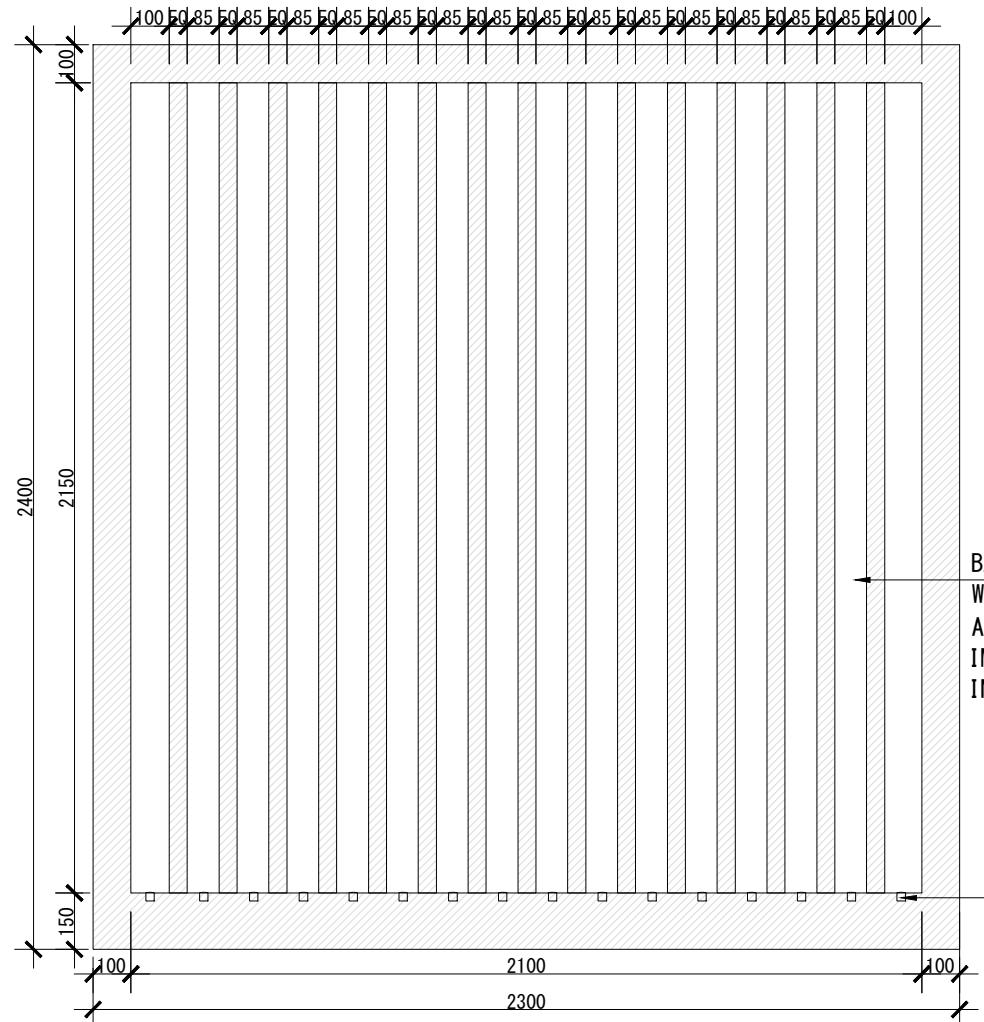


DETAIL BB BAFFLE PARTITION

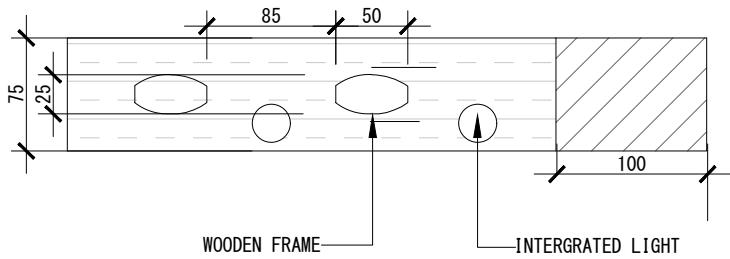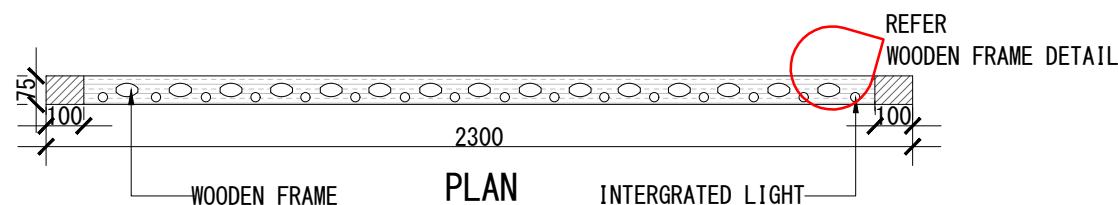


WOODEN FRAME DETAIL

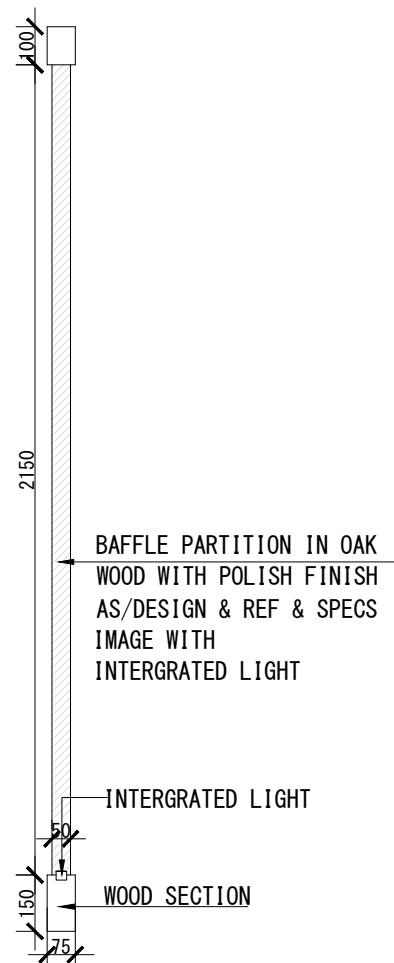

BAFFLE PARTITION
REF IMAGE

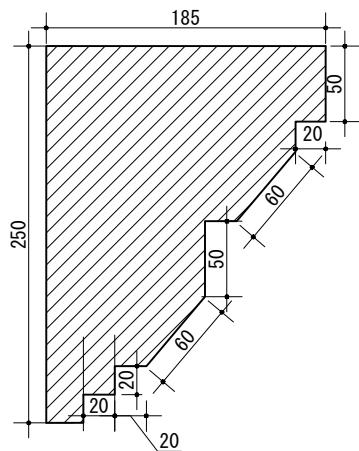

MARBLE SURROUND
FOR DOOR
AS/DESIGN
DETAIL&SPEC'S
TYPE 1 MARBLE

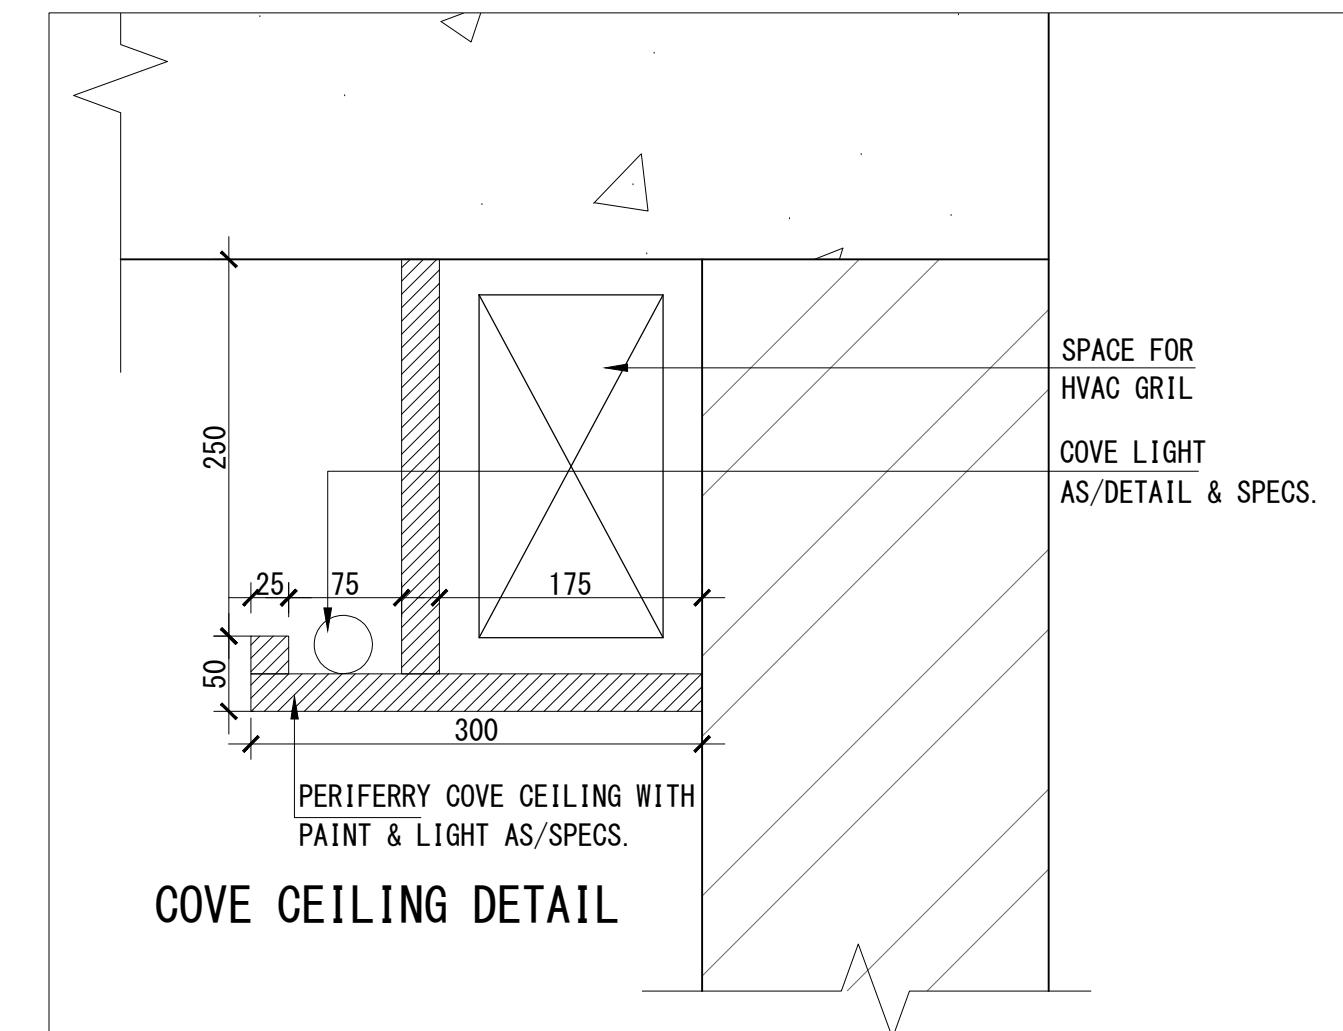

COVE CEILING DETAIL

Please note - All the dimensions are to be verified at site by the contractor. The heights and wall length taken to be modified as per site and as built dimensions. All final ceiling heights to be confirmed

TENDER DRAWING



Client's Name -
DELHI GOLF CLUB LTD.

Drawing Title -
RAILING DETAIL&BAFFLE
DETAIL

Notes -

- All dimensions are to be read and not to be scaled.
- All the dimensions to be verified as per site before commencement of any work.
- Contractor must notify ARCH. and Project Manager of all discrepancies in drawing.
- All revisions to be coordinated with structures and design at site.

REVISIONS			
R NO	TITLE	DATE	REMARKS
	DETAIL DRAWING		

Project-
ENTRANCE LOBBY AT
DELHI GOLF
CLUB-110003

Dwg No-
AD-Z1-05-02

Drawn by - MR

Checked by -TB

Date -
08/JAN/2026


Scale - 1:20
1:5

Reissue Date -







REF. IMAGE

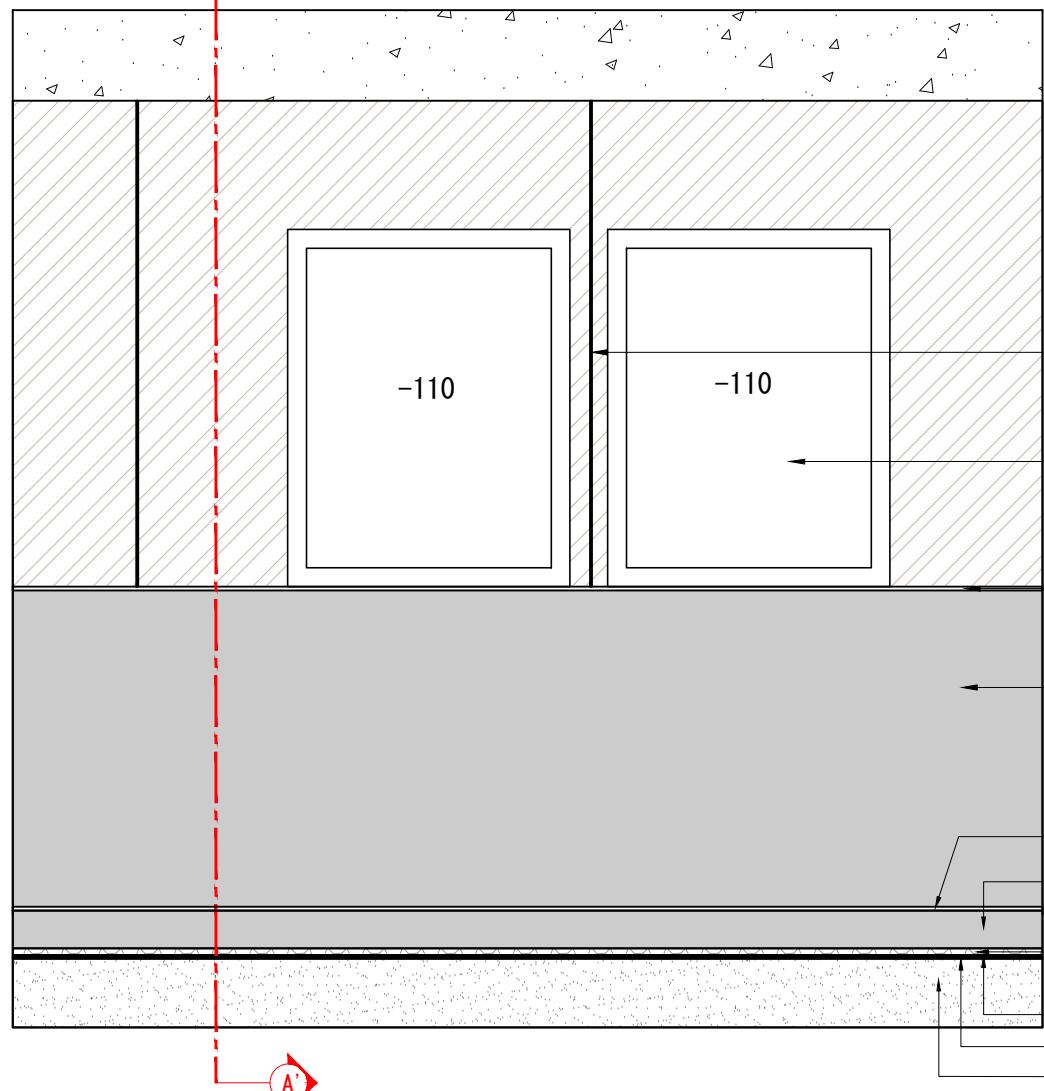

ENTRANCE LOBBY PART ELEVATION

Note - All the dimensions are to be verified from site by the contractor. The heights and wall length taken to be modified as per site and as built dimensions.

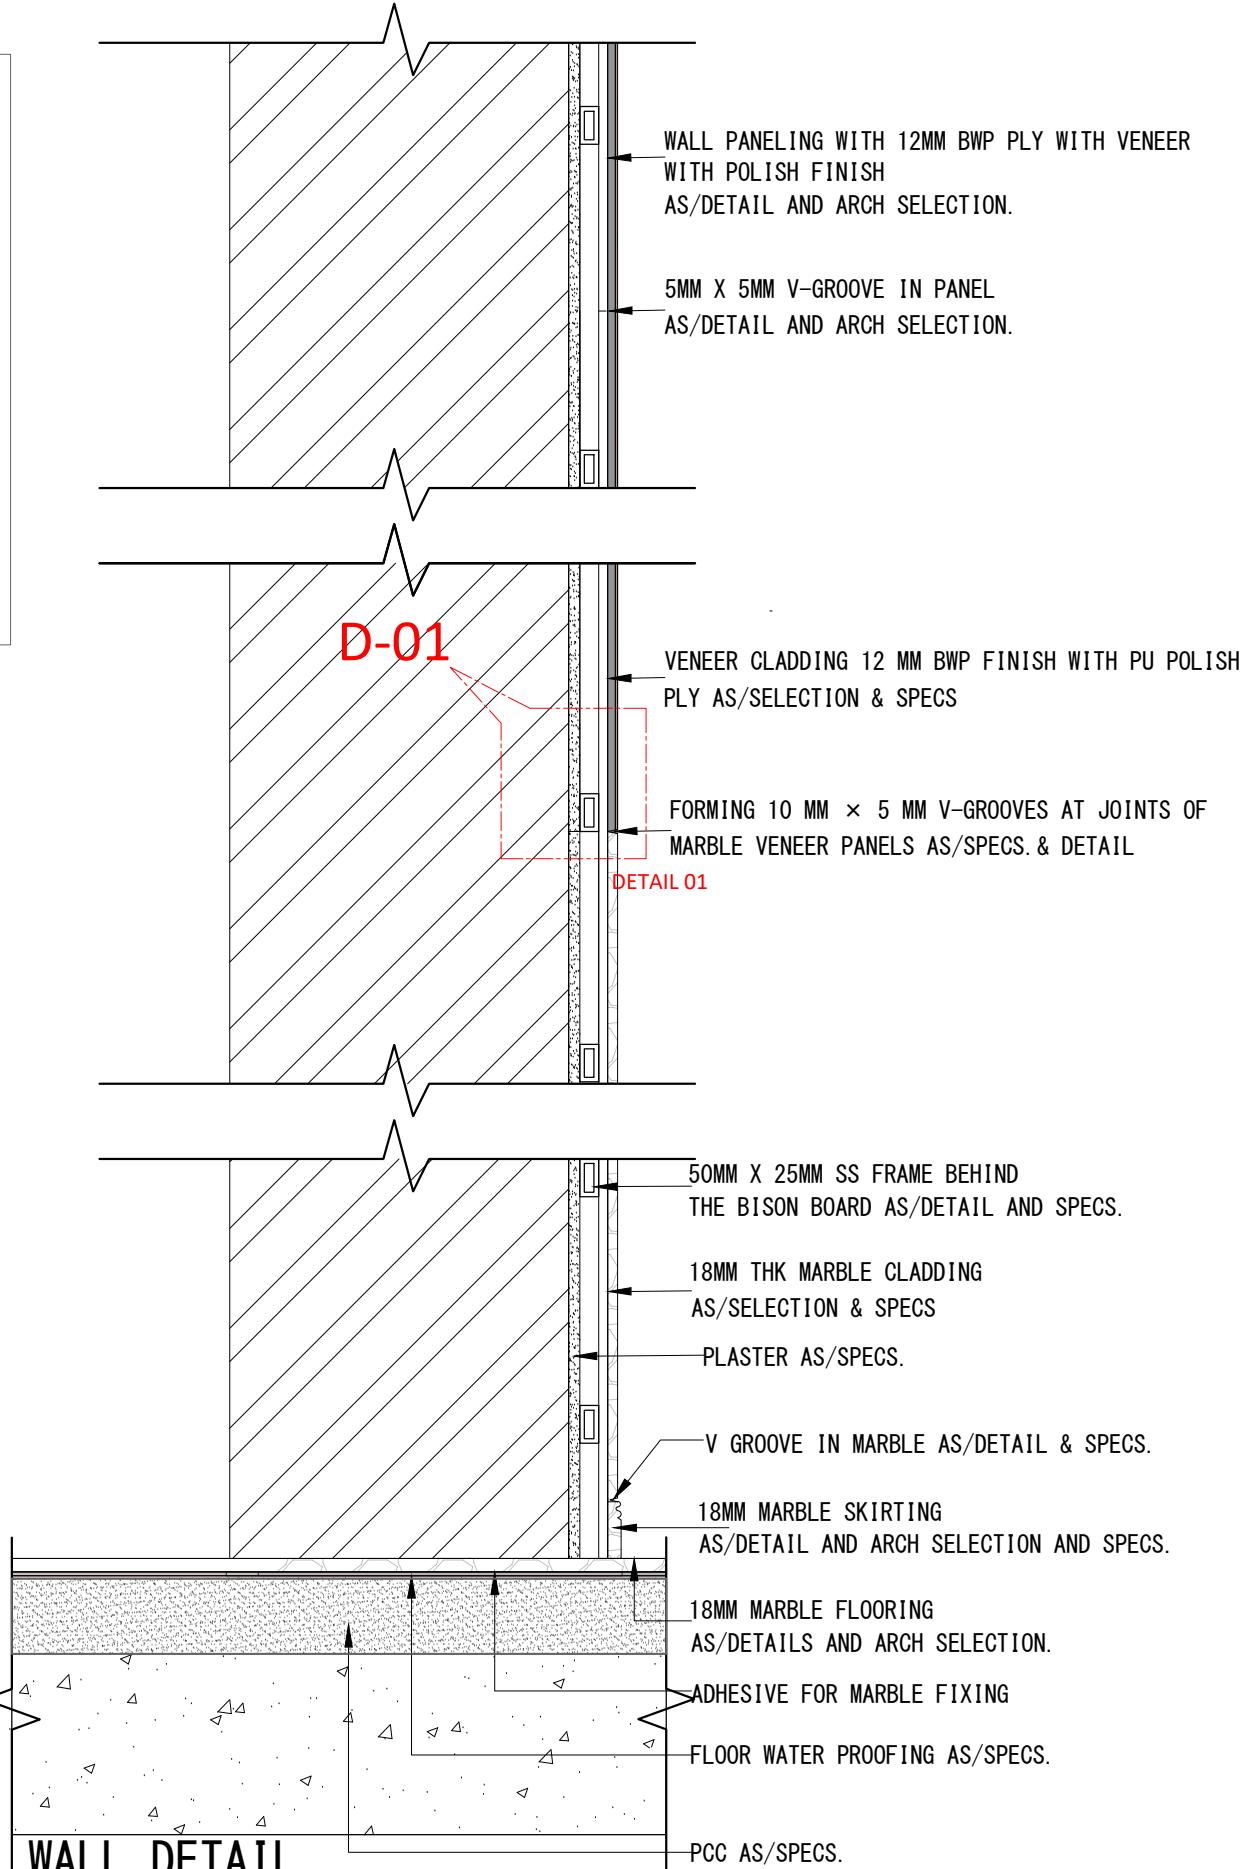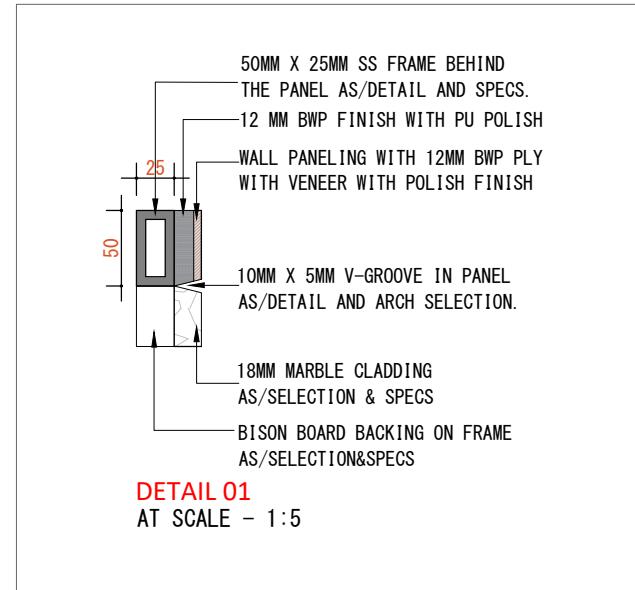

WALL DETAIL

REVISIONS			
R NO	TITLE	DATE	REMARKS


Project- ENTRANCE LOBBY- MAIN BUILDING - DELHI GOLF CLUB LTD
Dwg No- AD_Z1_05_03

Drawn by - AH
Checked by - TB

Date - 08-JAN-2025
Scale - 1:20 1:10

Reissue Date -



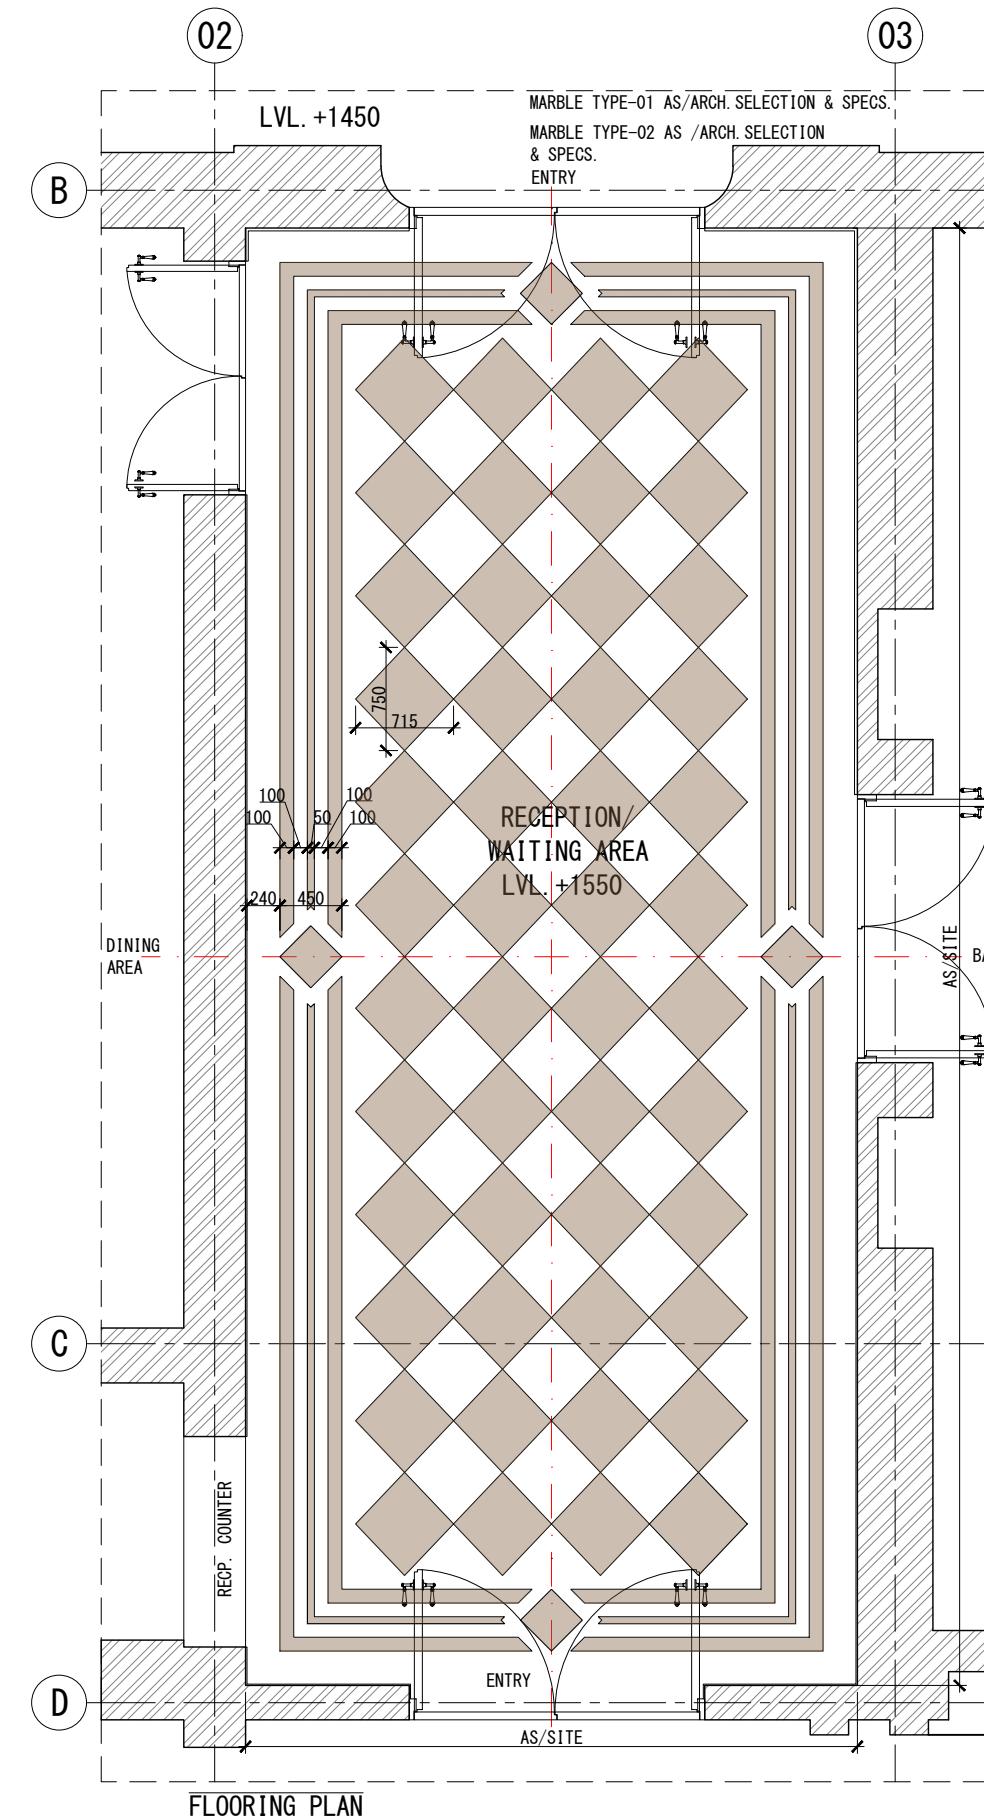

FLOORING REF. IMAGE

Note - All the dimensions are to be verified from site by the contractor. The heights and wall length taken to be modified as per site and as built dimensions.

TENDER DRAWINGS

NF STUDIO NOVOFORMA

Client's Name -
DELHI GOLF CLUB LTD.

Drawing Title -
FLOORING PLAN

Notes -

- All dimensions are to be read and not to be scaled.
- All the dimensions to be verified as per site before commencement of any work.
- Contractor must notify ARCH. and / or Project Manager of all discrepancies in drawing.
- All revisions to be coordinated with structures and design at site.

REVISIONS			
R NO	TITLE	DATE	REMARKS


Project-
RECEPTION AREA
AT DELHI GOLF
CLUB-110003

Dwg No-
AD_Z2_01_02


Drawn by - KS
Checked by - TB

Date -
08-JAN-2025
Scale - 1:50

Reissue Date -

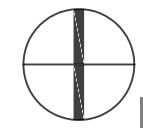

N

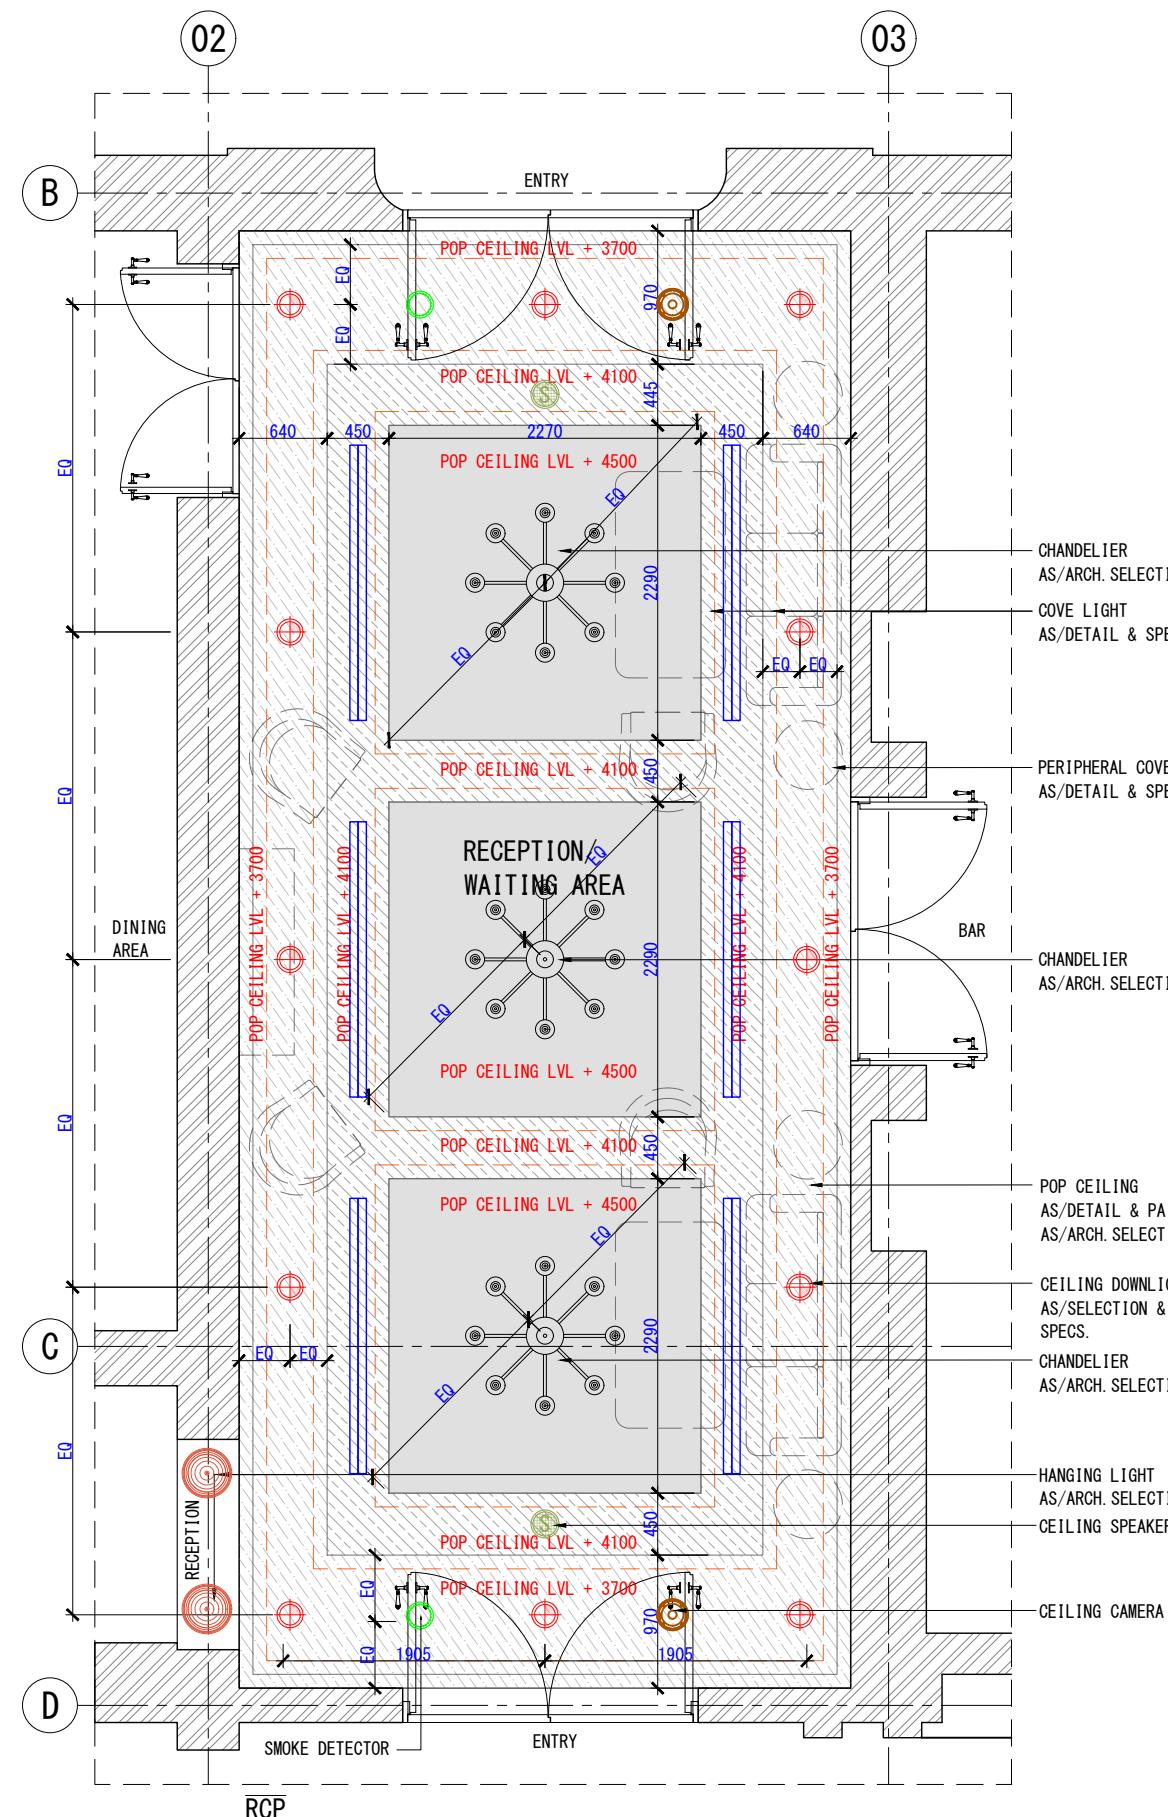

COFFERED CEILING REF. IMAGE



CHANDELIER REF. IMAGE



CEILING DOWNLIGHT REF. IMAGE

RCP LEGEND	
	SLOT PROFILE FOR HVAC AS/SELECTION
	SPEAKER
	COB ADJUSTABLE LIGHT
	LED COVE LIGHT
	CHANDELIER AS/SELECTION
	HANGING LIGHT
	CEILING CAMERA
	SMOKE DETECTOR


NOTE:-

1. SPEAKER POINT & (SUBJECT TO ASSESSMENT BY VENDOR)
2. CONTINUOUS AC SLOT DIFFUSER (SUBJECT TO ASSESSMENT BY VENDOR)

Note - All the dimensions are to be verified from site by the contractor. The heights and wall length taken to be modified as per site and as built dimensions.

TENDER DRAWINGS

REVISIONS			
R NO	TITLE	DATE	REMARKS

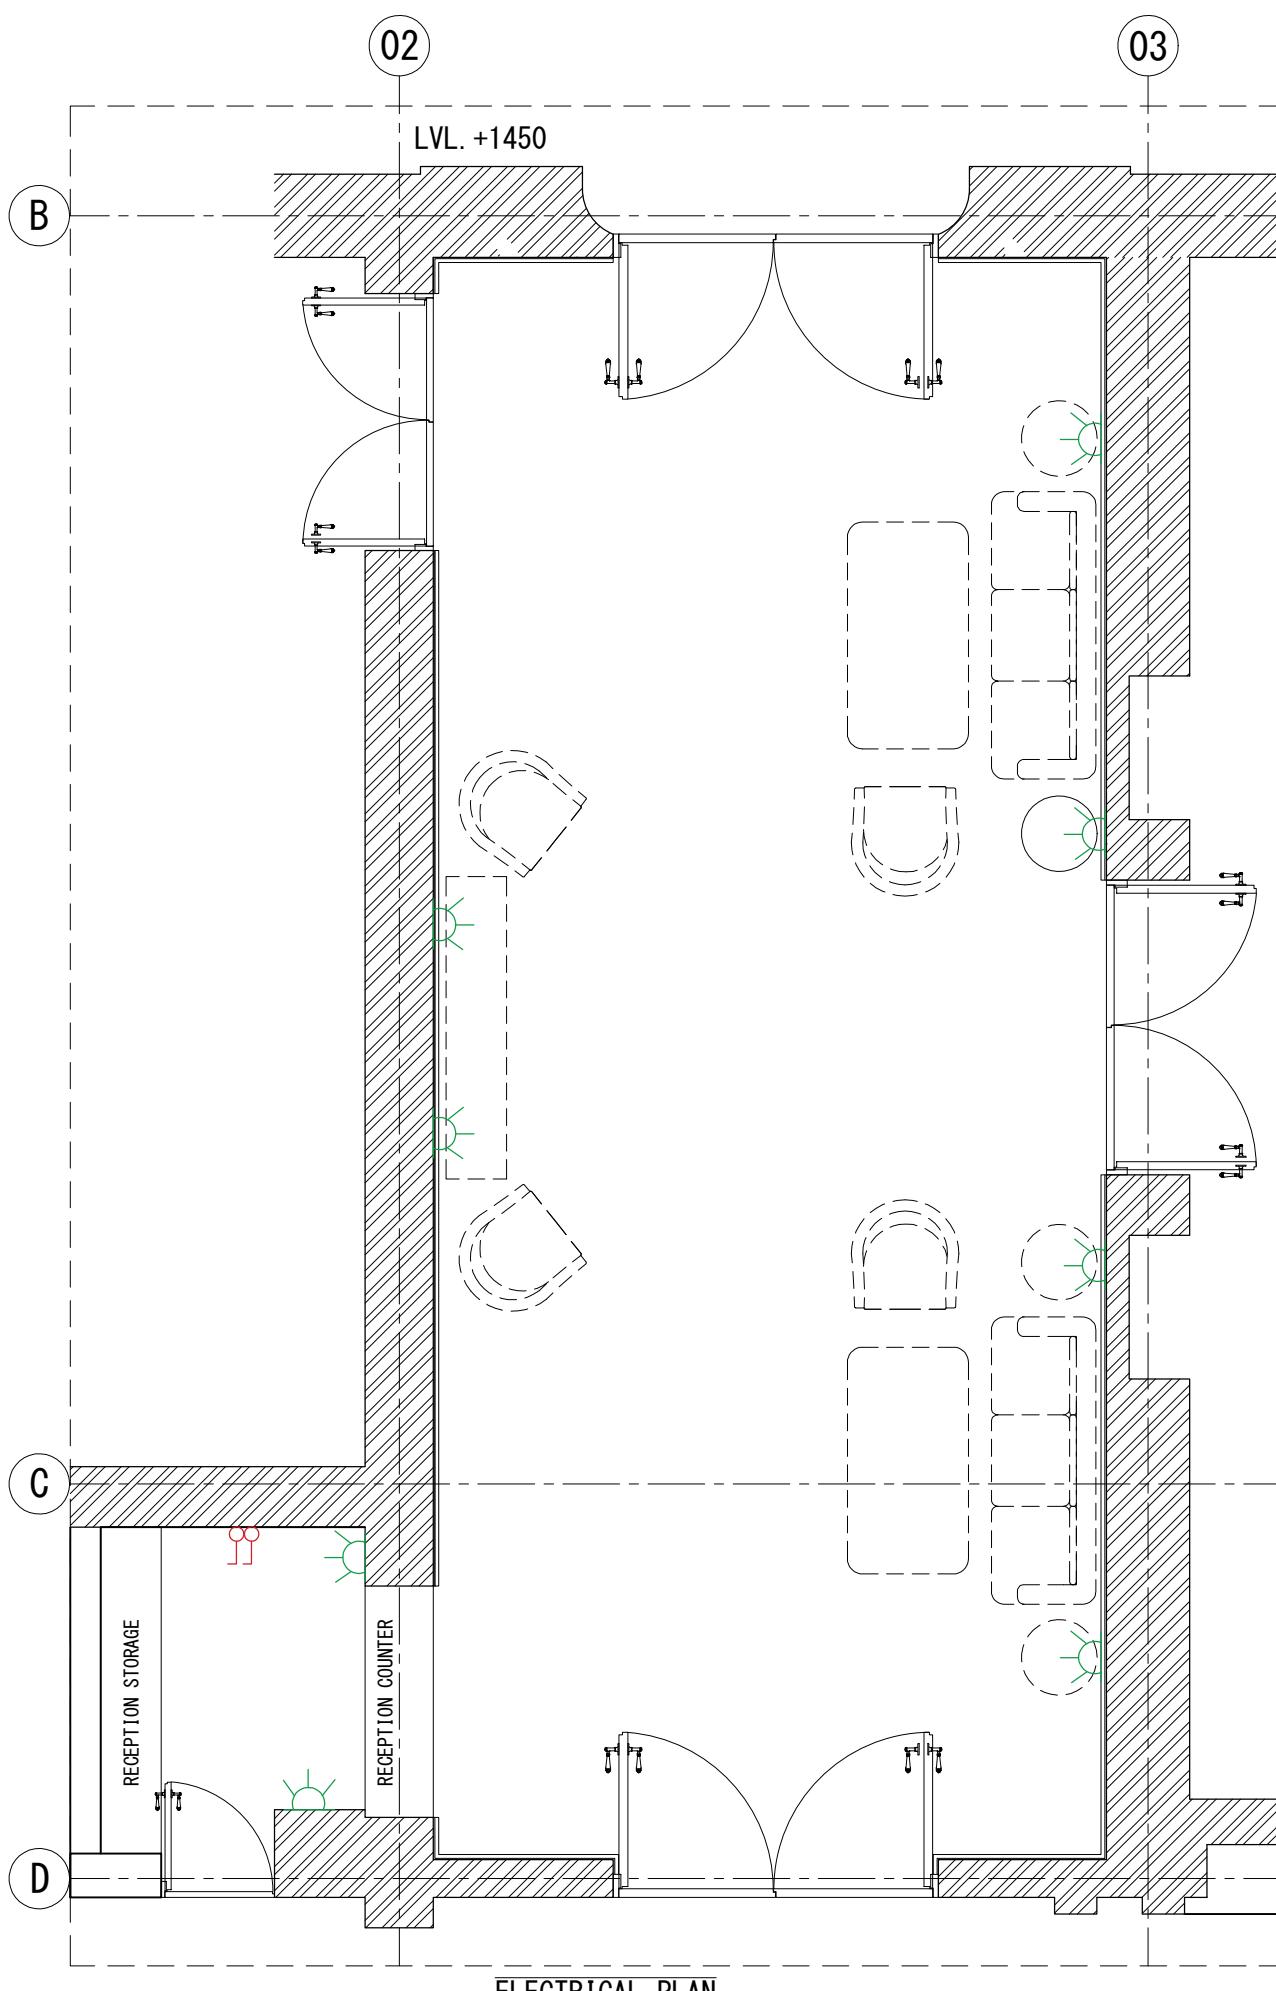

ELECTRICAL LEGEND

SYMBOL	Fixture	Height
↙	ONE WAY SWITCH	1200 MM
↙	TWO WAY SWITCH BOARD	1200 MM
MCB	MINIATURE CIRCUIT BREAKER	1370 MM
💡	6A&16A SWITCH SOCKET	1000 MM
💡	6A&16A SWITCH SOCKET	300 MM
🔌	6A&16A SWITCH SOCKET (FLOOR SOCKET)	

HIGH - EACH WITH 1USB 1 POWER 1 LIGHT

LOW - EACH WITH 1USB 1 POWER 1 LIGHT

ALL SOCKET TO BE UNIVERSAL PLUG COMPLIANT

NOTE:

01. THIS PLAN TO BE READ IN CONJUNCTION WITH ELEVATIONS FOR WALL LIGHT LOCATIONS
02. ALL ZONES WITH COVE LIGHTS IN CEILING & IN MIRROR TO HAVE LIGHT POINTS BEHIND.
03. ALL SOCKET TO BE UNIVERSAL PLUG COMPLIANT

Note - All the dimensions are to be verified from site by the contractor. The heights and wall length taken to be modified as per site and as built dimensions.

TENDER DRAWINGS



Client's Name -
DELHI GOLF CLUB LTD.

Drawing Title -
ELECTRICAL PLAN

Notes -

All dimensions are to be read and not to be scaled.
All the dimensions to be verified as per site before commencement of any work.
Contractor must notify ARCH. and / or Project Manager of all discrepancies in drawing.
All revisions to be coordinated with structures and design at site.

REVISIONS			
R NO	TITLE	DATE	REMARKS

Project-
RECEPTION AREA
AT DELHI GOLF
CLUB-110003

Dwg No-
EL-Z2-01-02

Drawn by - MR


Checked by -TB


Date -
08-JAN-2026

Scale - 1:50

Reissue Date -



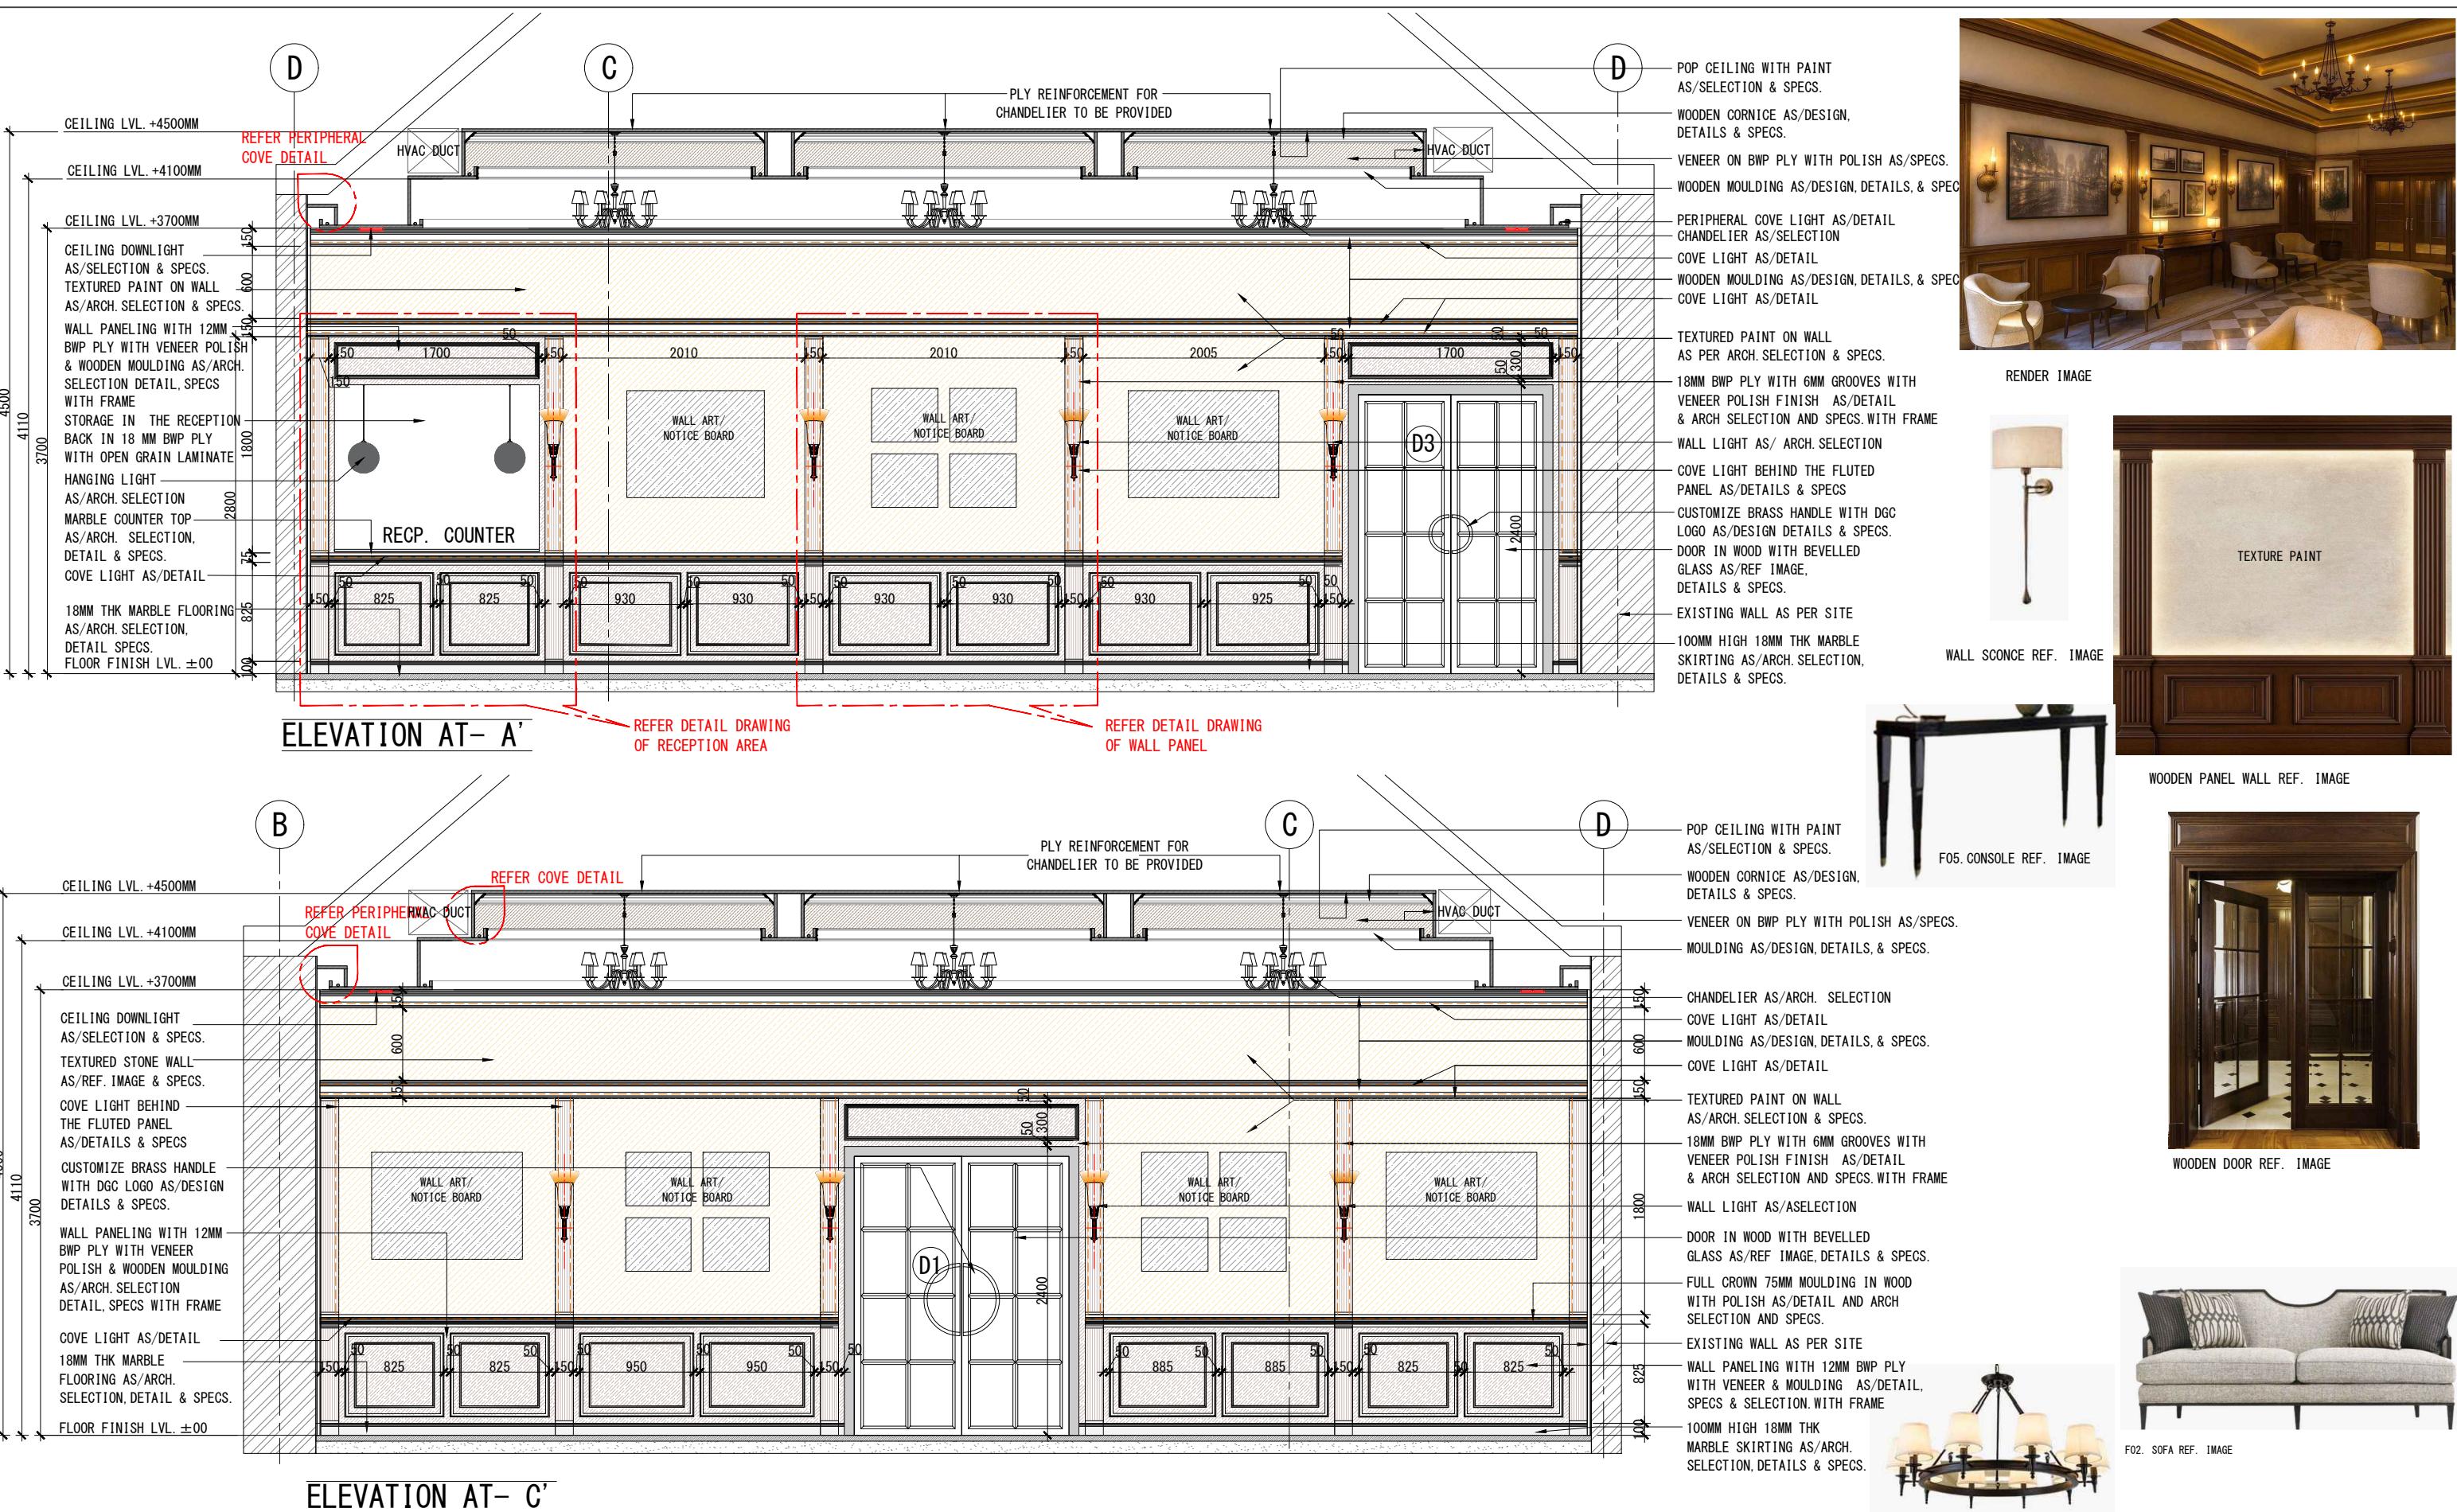

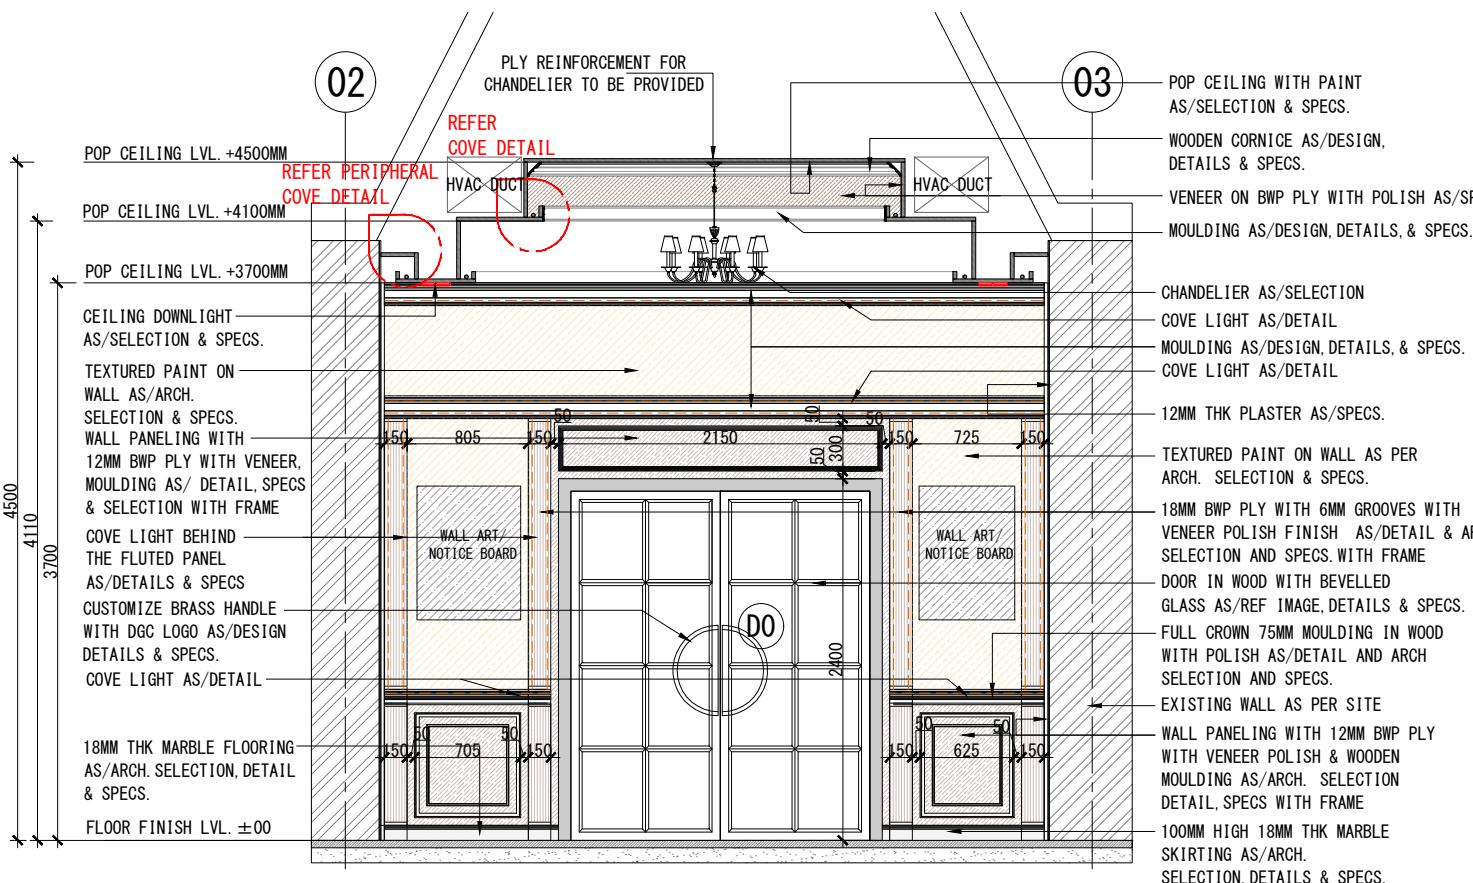

ELEVATION AT- B'



RENDER IMAGE



COFFERED CEILING REF. IMAGE



F01. COFFEE TABLE REF. IMAGE



F02. SOFA REF. IMAGE



WOODEN DOOR REF. IMAGE



WALL SCONCE REF. IMAGE



WOODEN PANEL WALL REF. IMAGE



F03. CHAIR REF. IMAGE




F04. SIDE TABLE REF. IMAGE



CHANDELIER REF. IMAGE



F05. CONSOLE REF. IMAGE

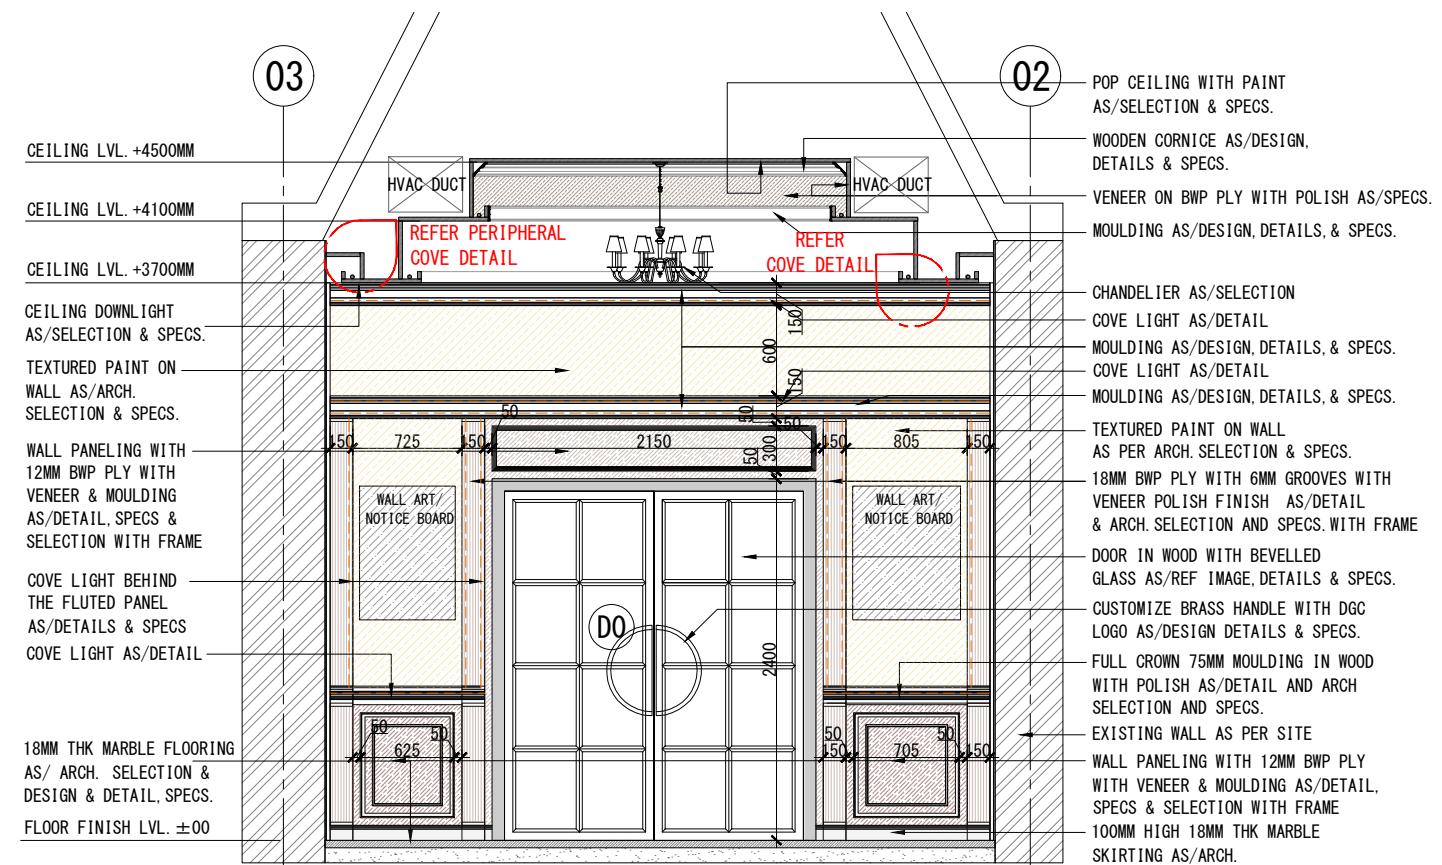

ELEVATION AT- D'

Note - All the dimensions are to be verified from site by the contractor. The heights and wall length taken to be modified as per site and as built dimensions.

TENDER DRAWINGS

NF
STUDIO NOVOFORMA

Client's Name -
DELHI GOLF CLUB LTD.

Drawing Title -
ELEVATIONS AT-BB &
DD'

Notes -

- All dimensions are to be read and not to be scaled.
- All the dimensions to be verified as per site before commencement of any work.
- Contractor must notify ARCH. and / or Project Manager of all discrepancies in drawing.
- All revisions to be coordinated with structures and design at site.

REVISIONS			
R NO	TITLE	DATE	REMARKS

Project-
RECEPTION AREA
AT DELHI GOLF
CLUB-11003

Dwg No-
AD_Z2_02_02

Drawn by - KS



Checked by -TB

Date -
08-JAN-2025

Scale - 1:50

Reissue Date -



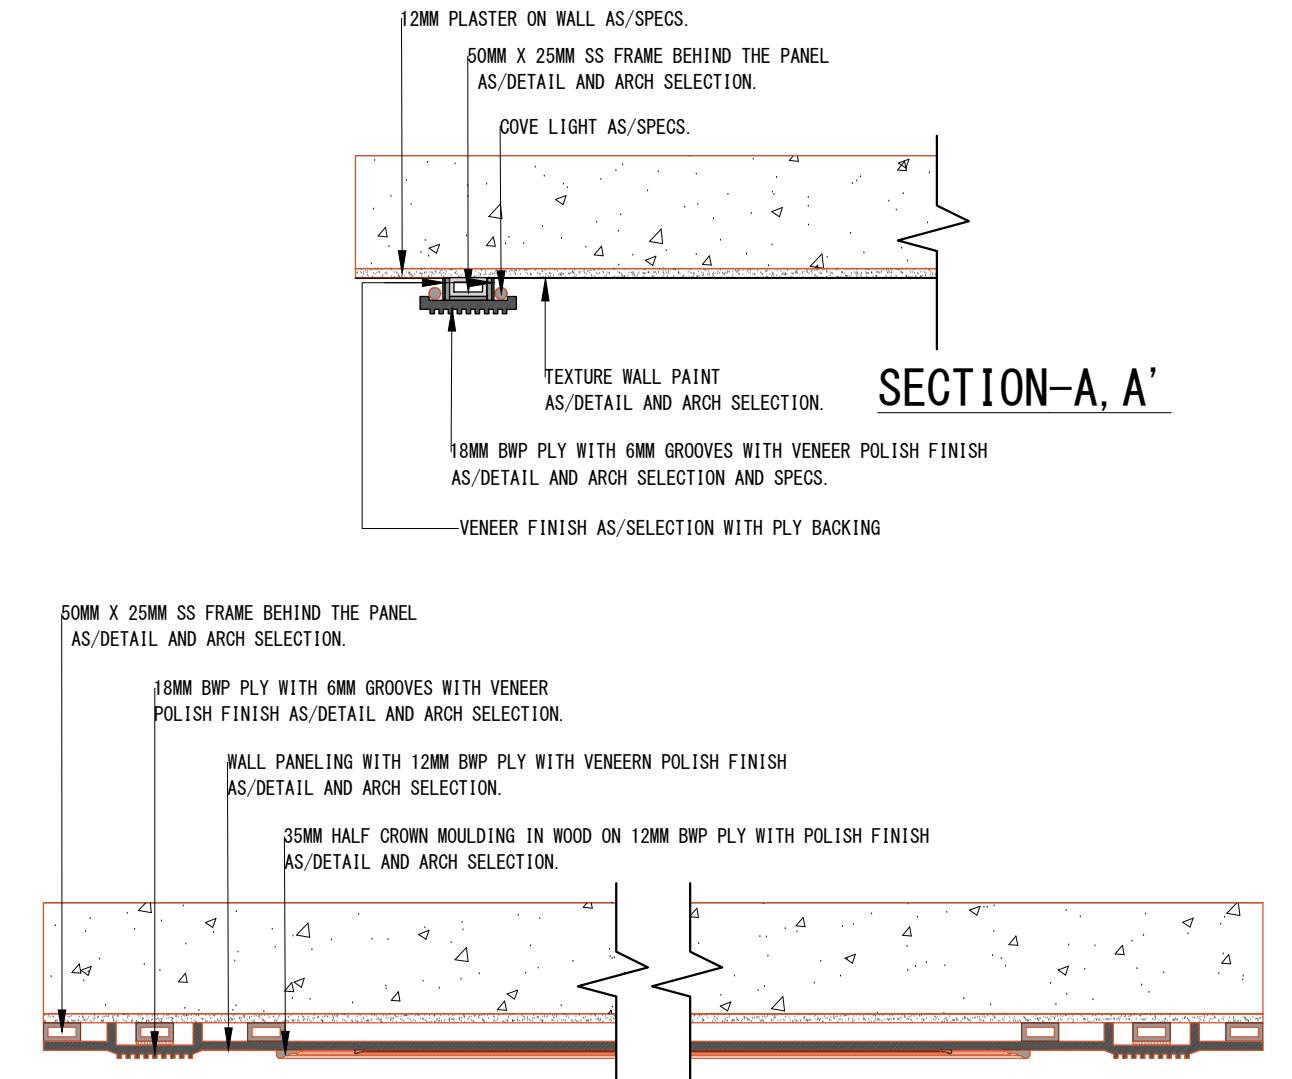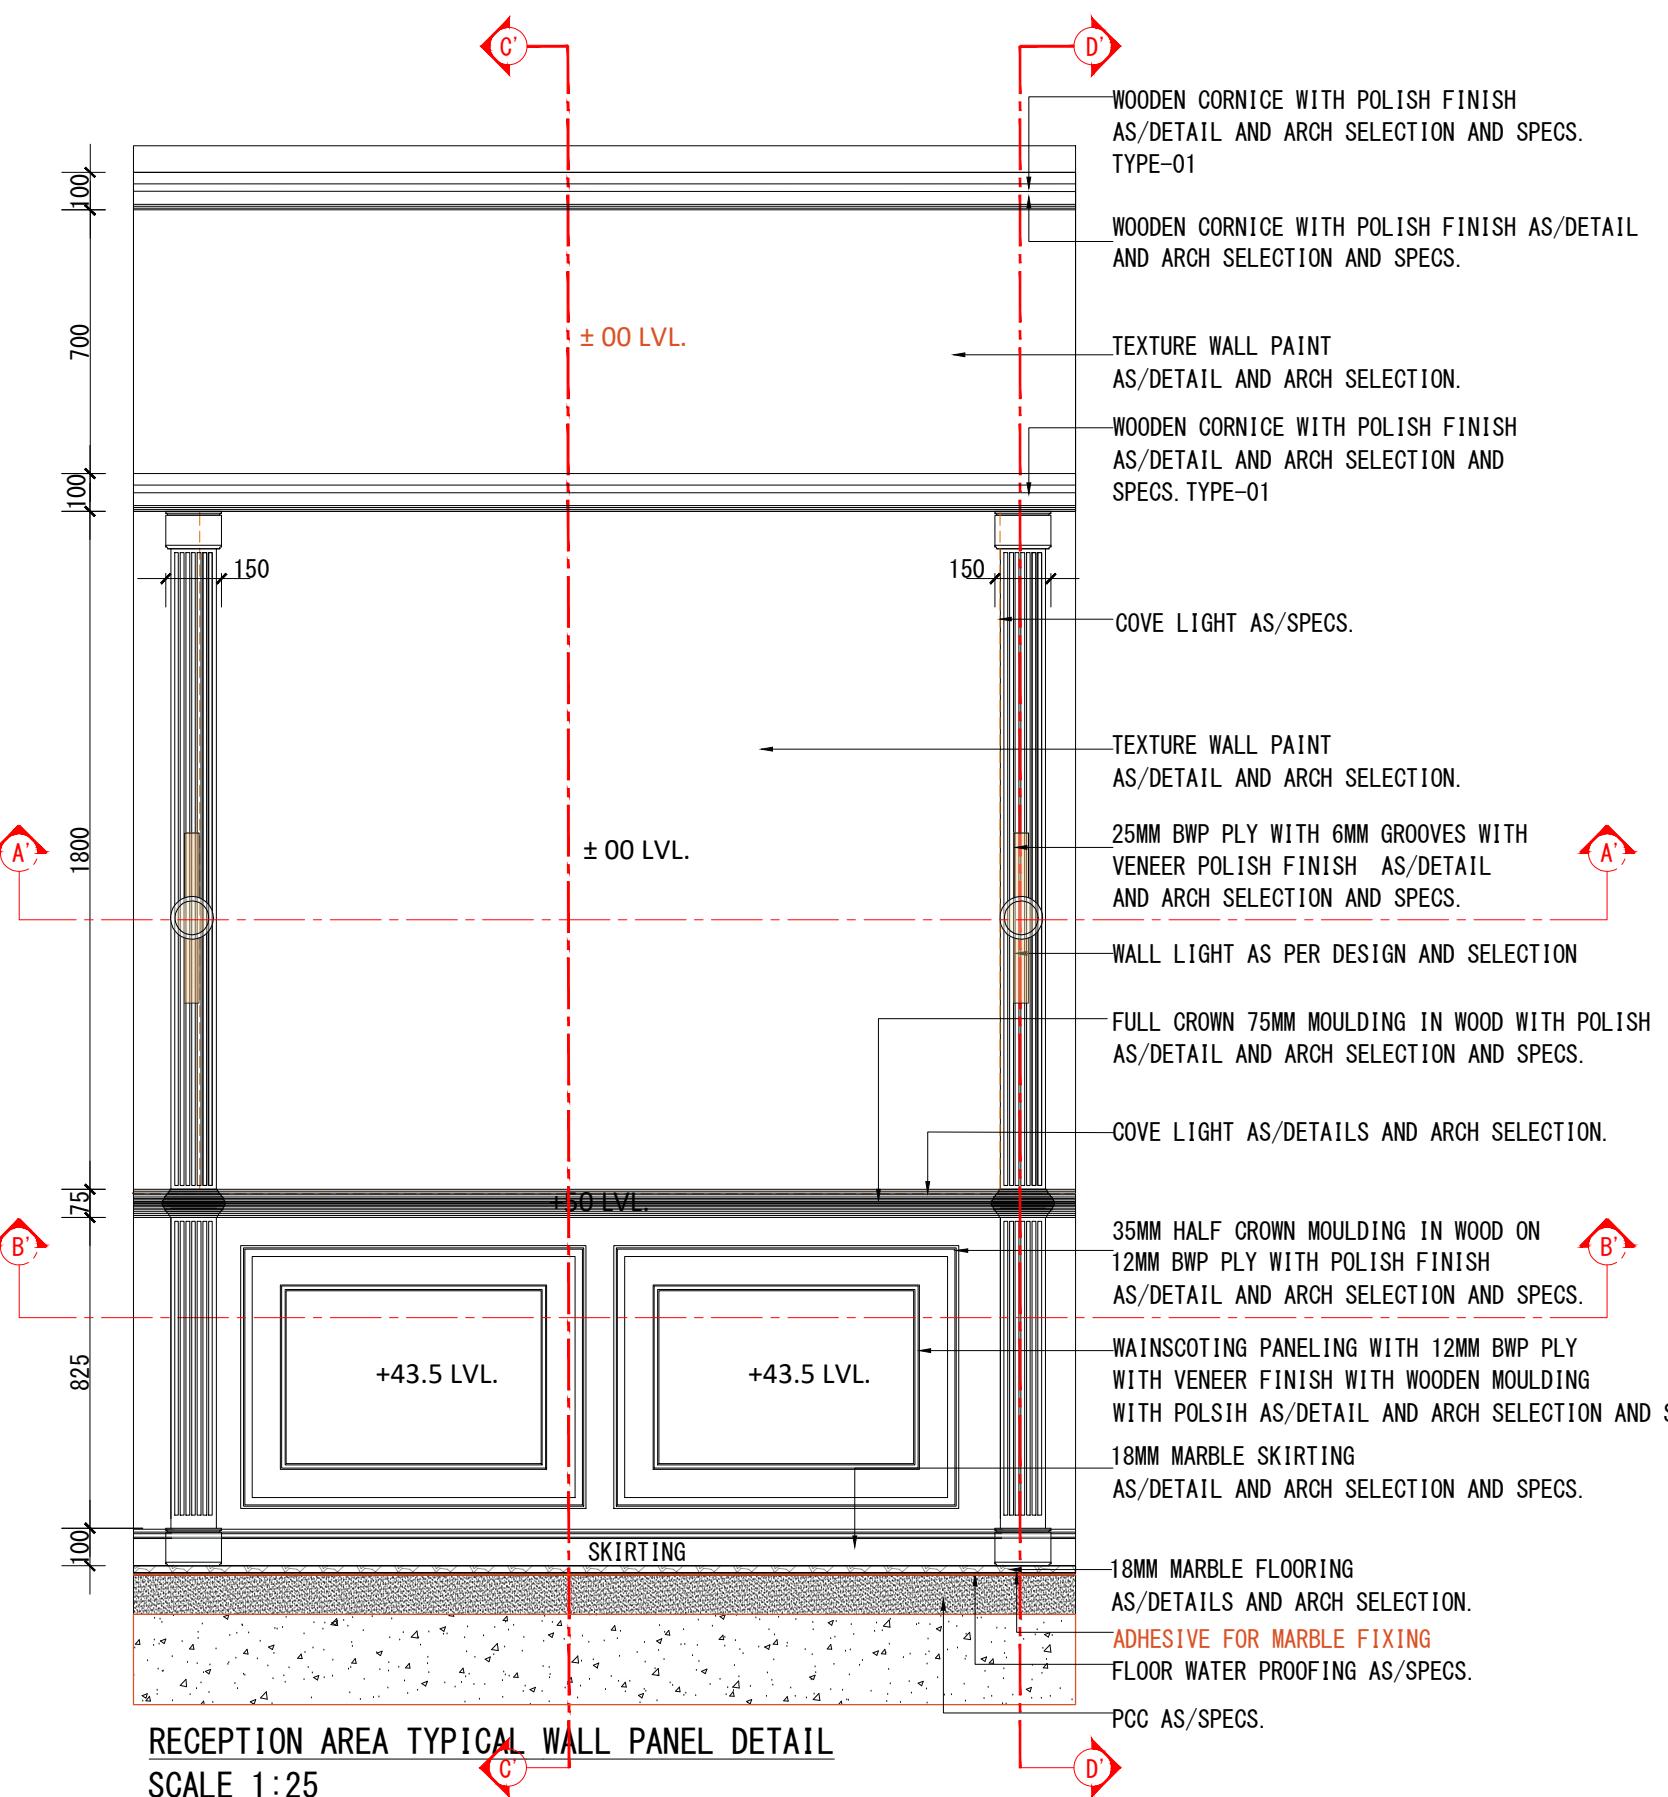

Note - All the dimensions are to be verified from site by the contractor. The heights and wall length taken to be modified as per site and as built dimensions.

TENDER DRAWING



Client's Name -
DELHI GOLF CLUB LTD.

Drawing Title -
RECEPTION AREA TYPICAL
WALL PANEL DETAIL

Notes -

- All dimensions are to be read and not to be scaled.
- All the dimensions to be verified as per site before commencement of any work.
- Contractor must notify Architect and / or Project Manager of all discrepancies in drawing.
- All revisions to be coordinated with structures and design at site.

REVISIONS			
R NO	TITLE	DATE	REMARKS

Project-
RECEPTION AREA -
DELHI GOLF CLUB
LTD

Dwg No-
AD_Z2_05_01

Drawn by - KS

Checked by - TB




Date -
08-JAN-2025

Scale - 1:20
1:10


Reissue Date -



N

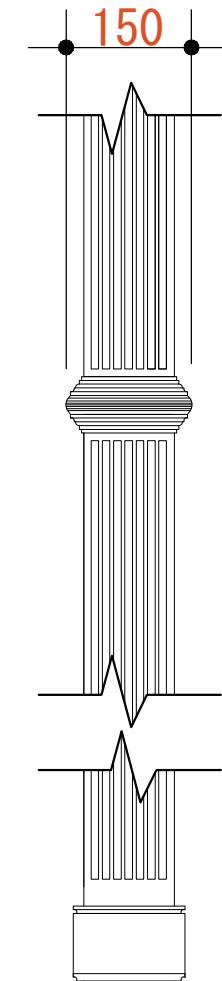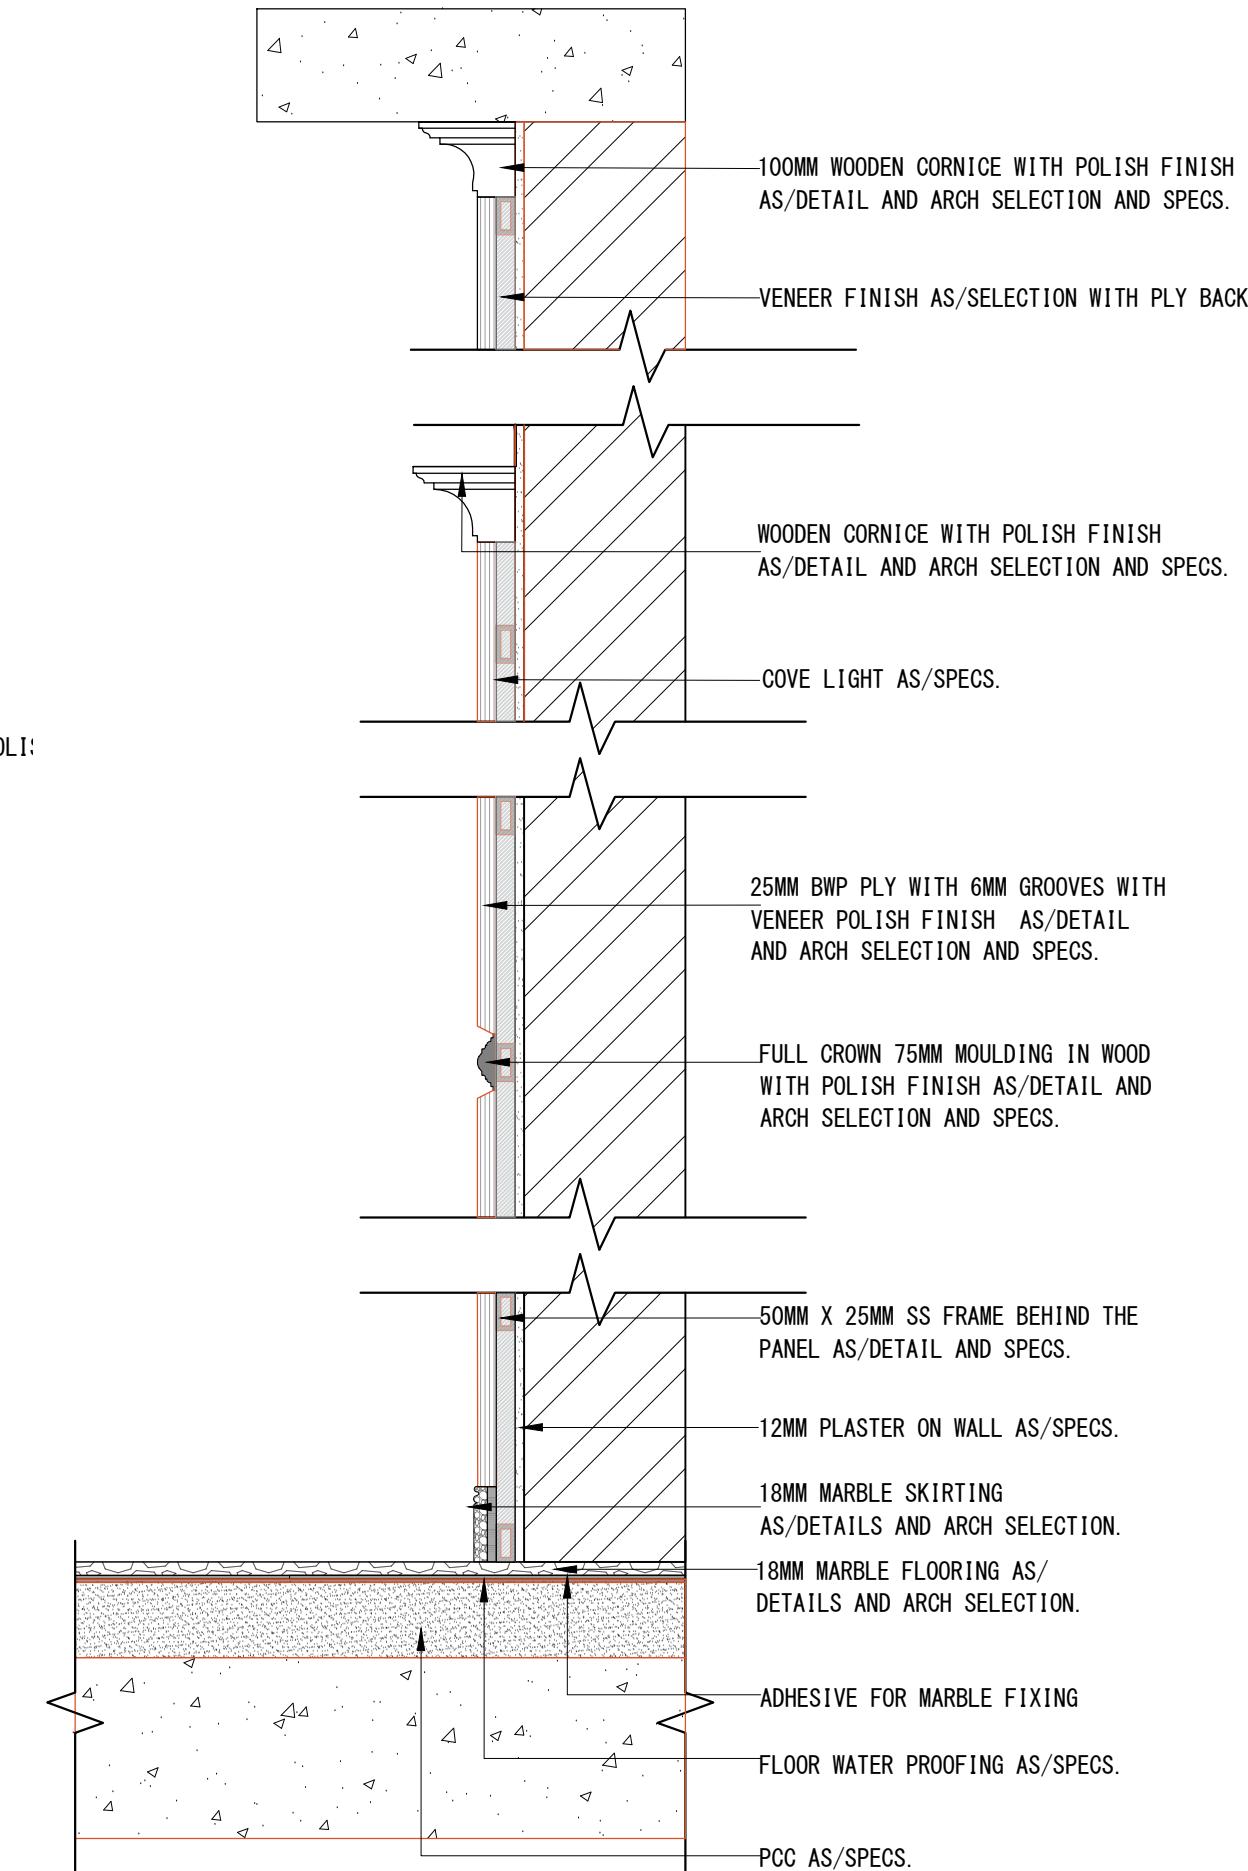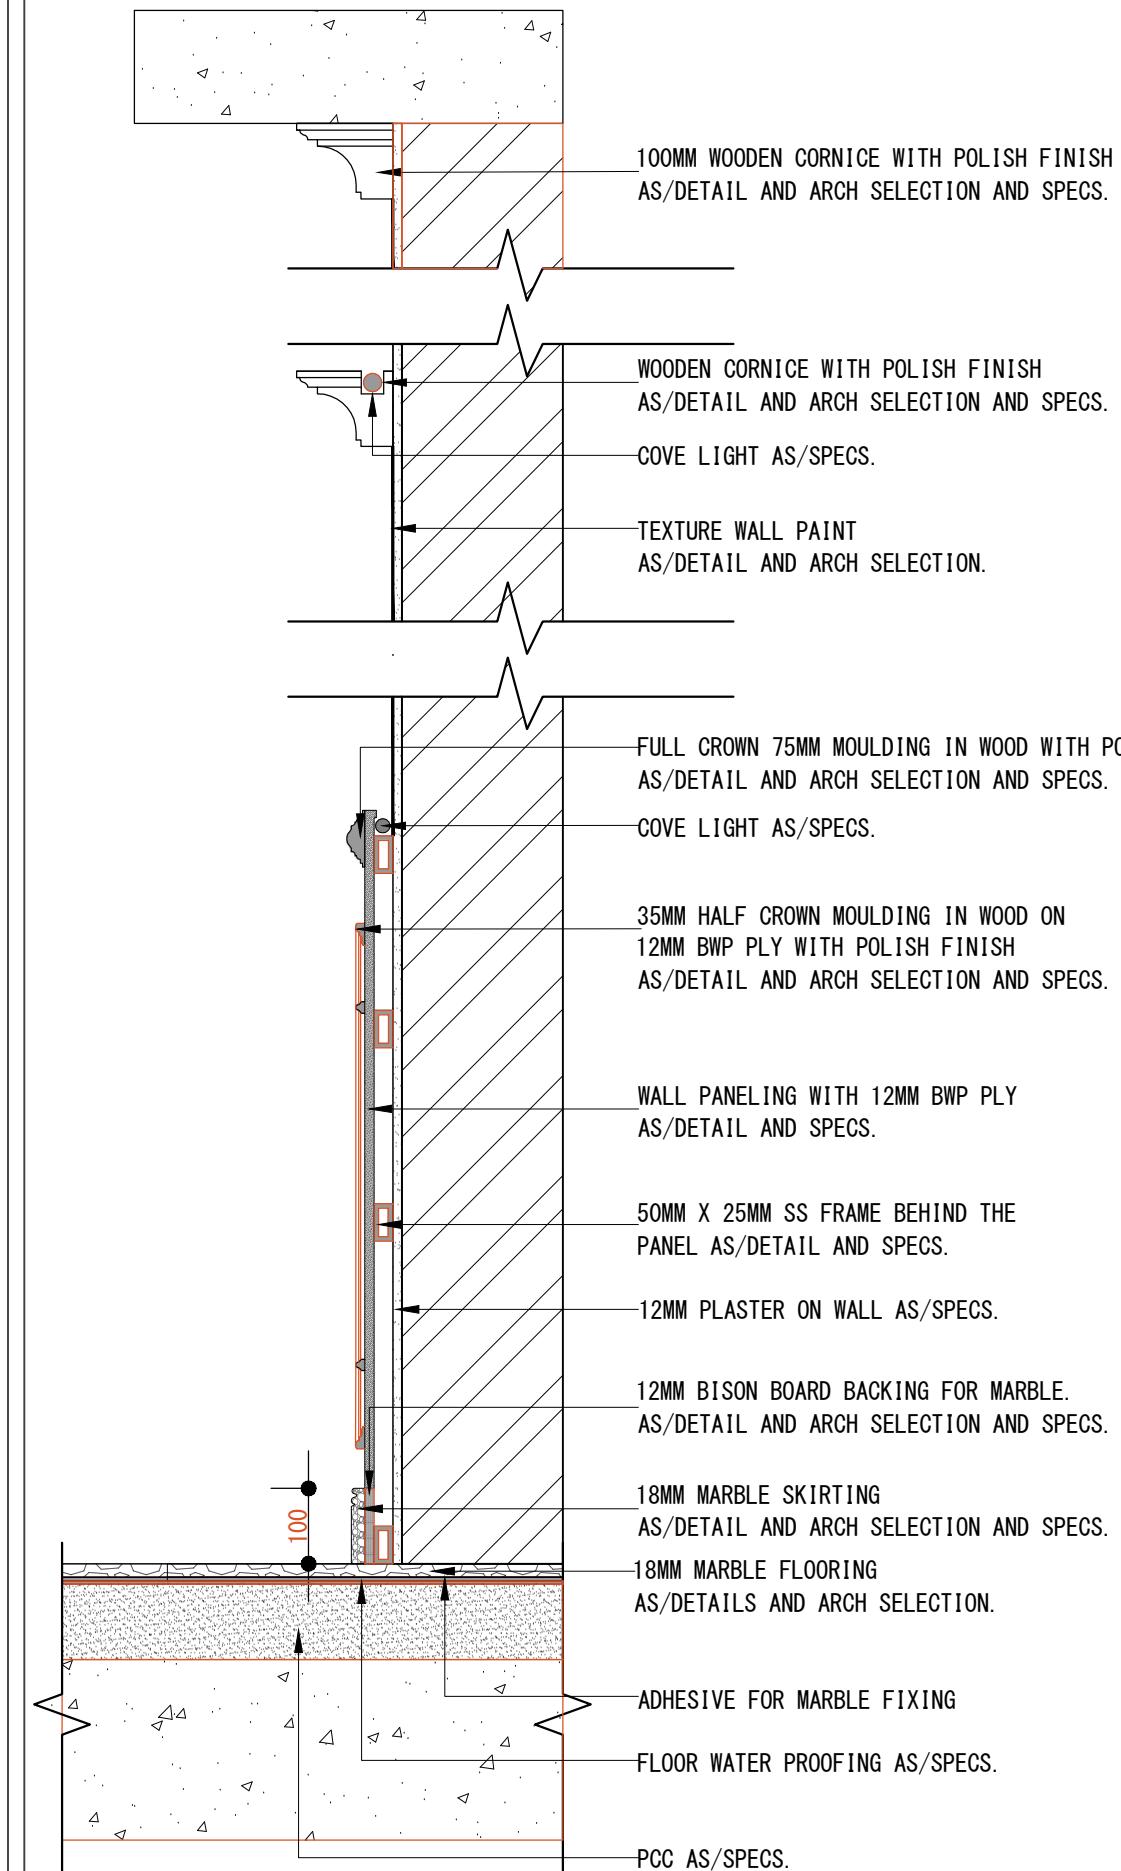

PILASTER DESIGN ELEVATION

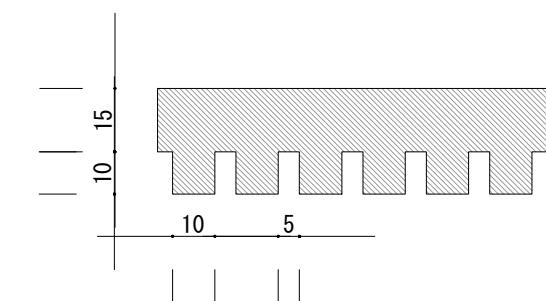

Note - All the dimensions are to be verified from site by the contractor. The heights and wall length taken to be modified as per site and as built dimensions.

TENDER DRAWING



Client's Name -
DELHI GOLF CLUB LTD.

Drawing Title -
RECEPTION AREA TYPICAL
WALL PANEL DETAIL

Notes -

- All dimensions are to be read and not to be scaled.
- All the dimensions to be verified as per site before commencement of any work.
- Contractor must notify Architect and / or Project Manager of all discrepancies in drawing.
- All revisions to be coordinated with structures and design at site.

REVISIONS			
R NO	TITLE	DATE	REMARKS

Project-
RECEPTION AREA -
DELHI GOLF CLUB
LTD

Dwg No-
AD_Z2_05_02

Drawn by - KS


Checked by - TB

Date -
08-JAN-2025


Scale - 1:20
1:10

Reissue Date -




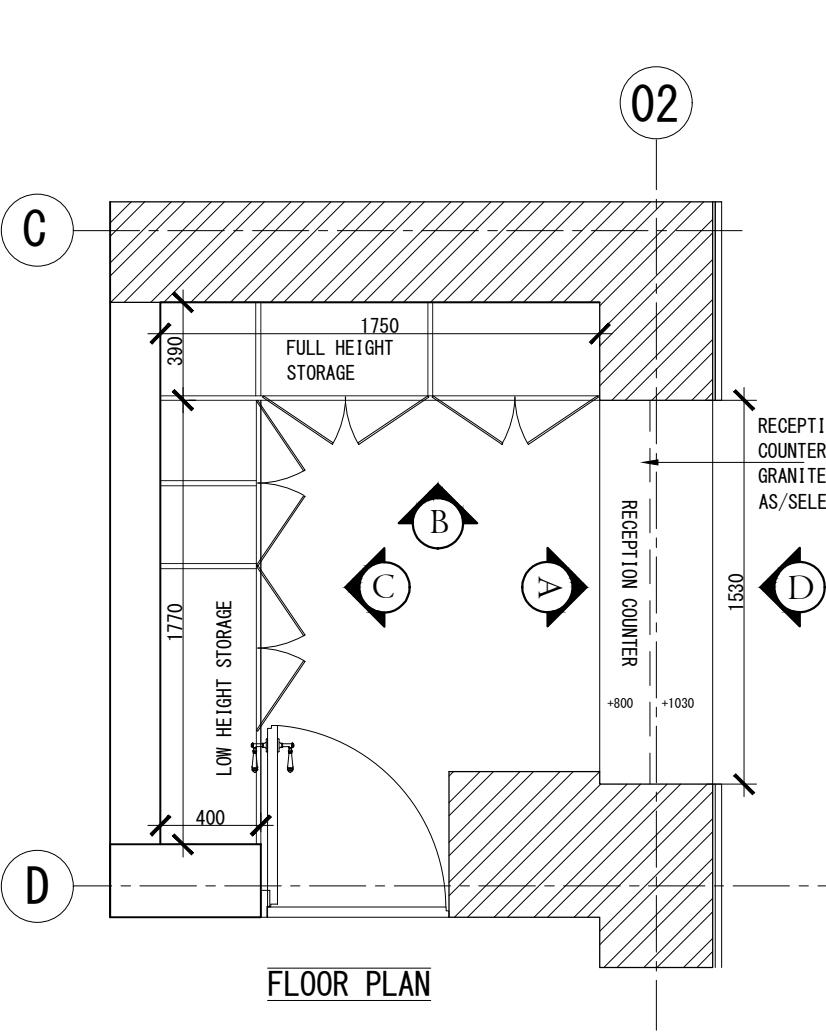


FLOOR PLAN

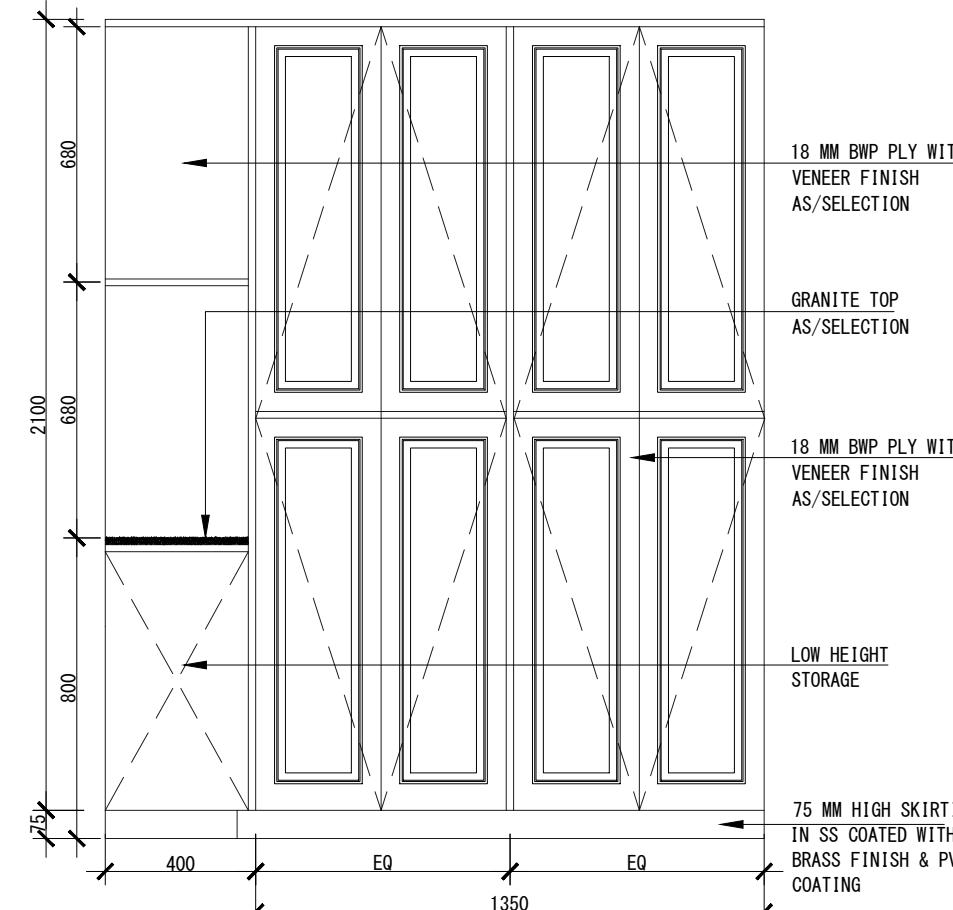


ELEVATION B

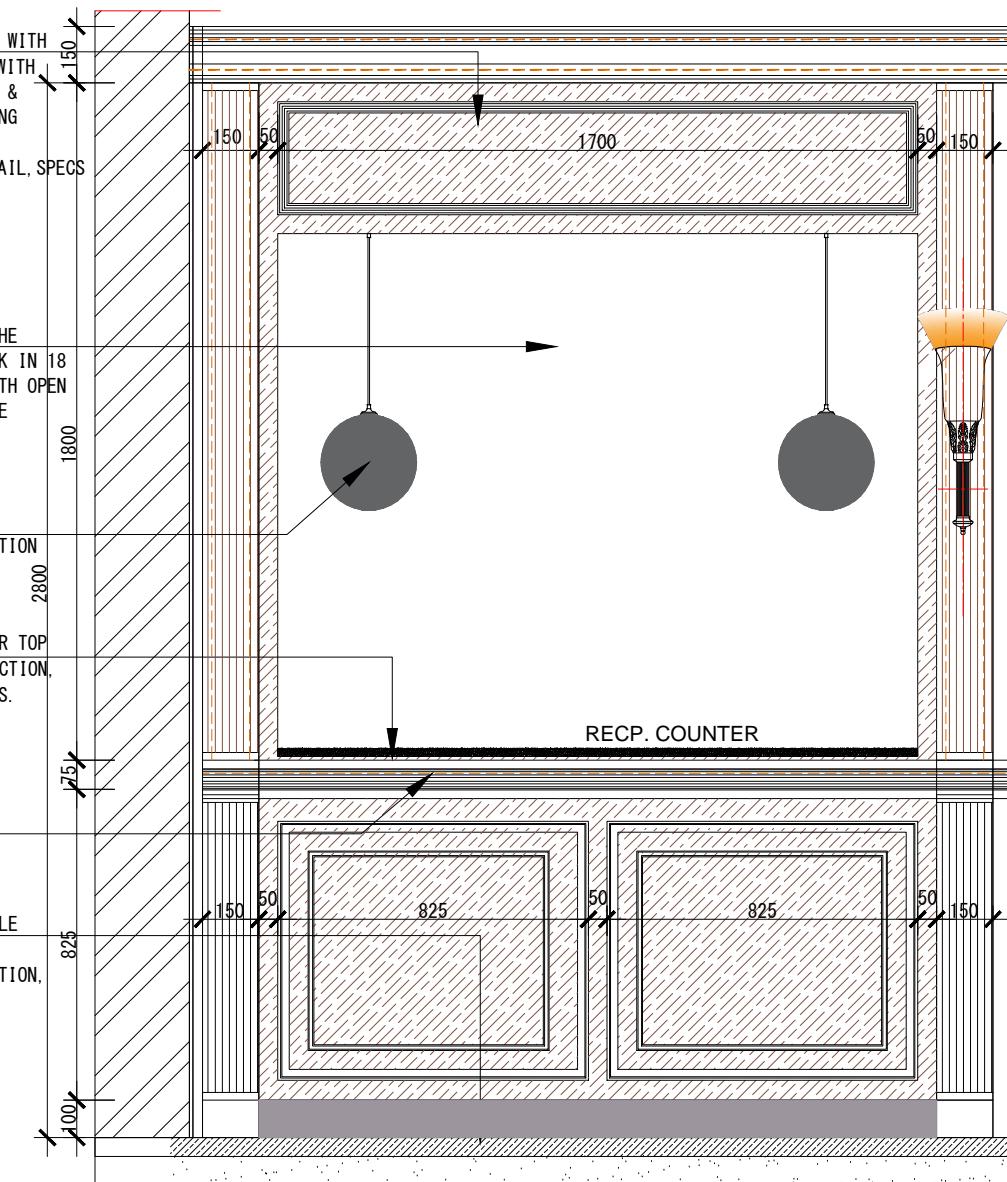

ELEVATION D

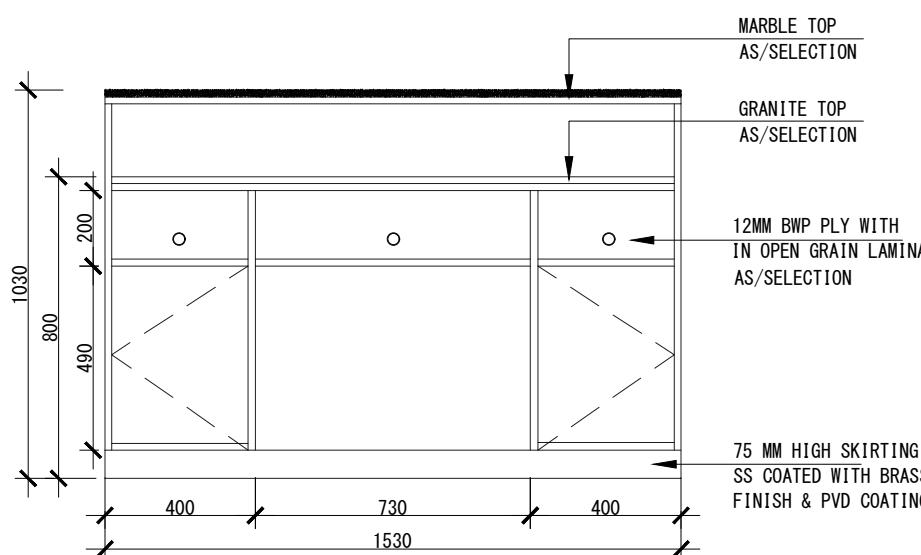

ELEVATION A

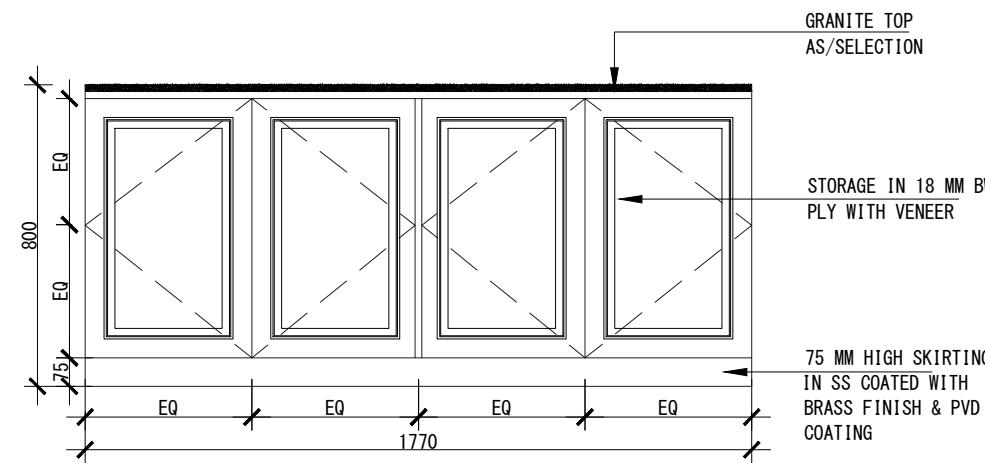

ELEVATION C

Note - All the dimensions are to be verified from site by the contractor. The heights and wall length taken to be modified as per site and as built dimensions.

TENDER DRAWINGS



Client's Name -
DELHI GOLF CLUB LTD.

Drawing Title

RECEPTION COUNTER DETAIL

Notes

- All dimensions are to be read and not to be scaled.
- All the dimensions to be verified as per site before commencement of any work.
- Contractor must notify ARCH. and / or Project Manager of all discrepancies in drawing.
- All revisions to be coordinated with structures and design at site.

Project- RECEPTION AREA AT DELHI GOLF

Dwg No-

Drawn by - MR

Checked by -TB



8-JAN-2026

Scale - 1:30

Reissue Date

10 of 10


A

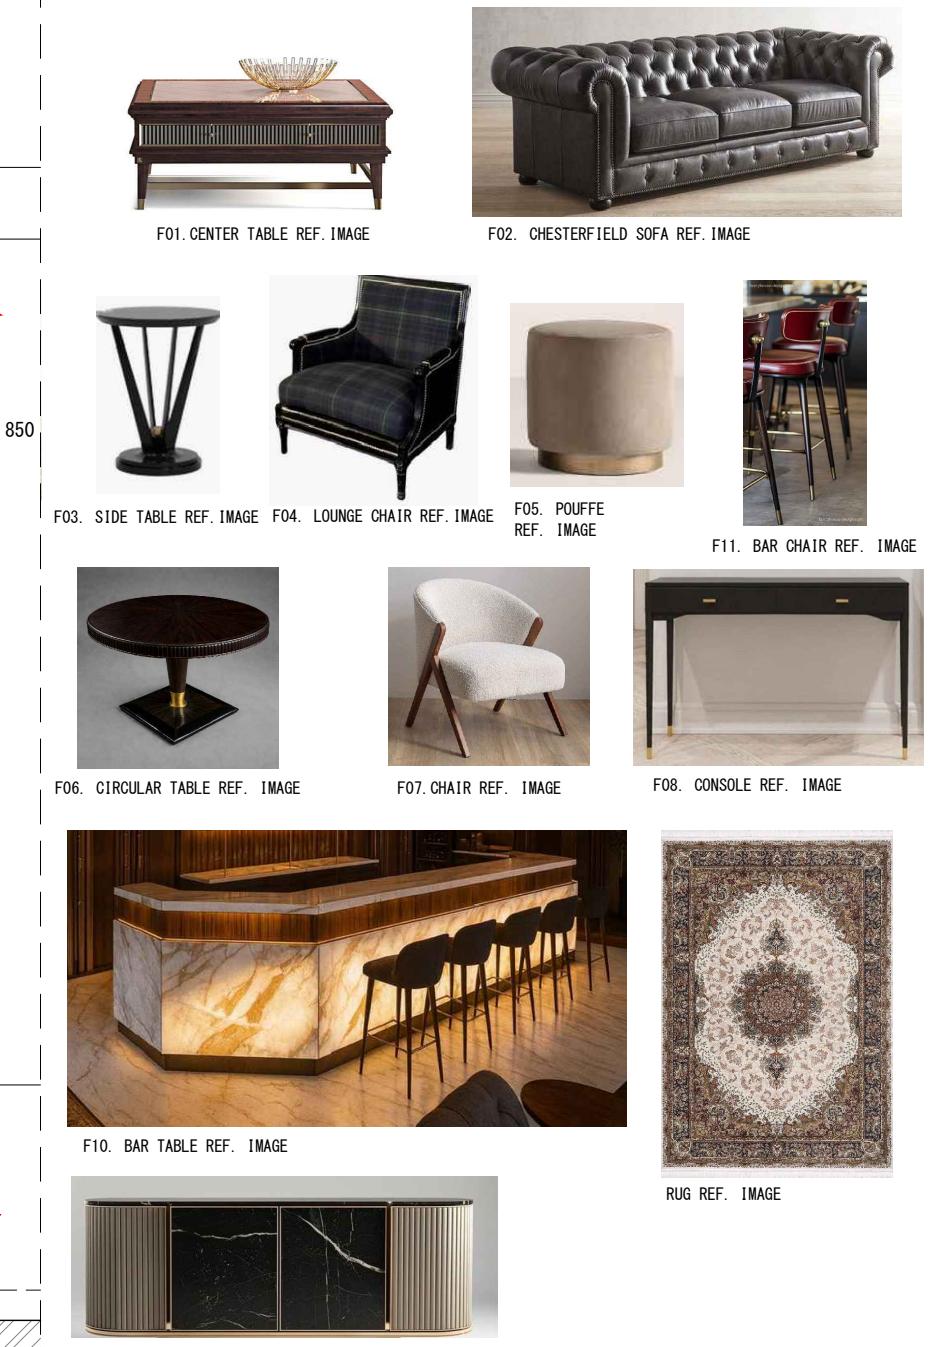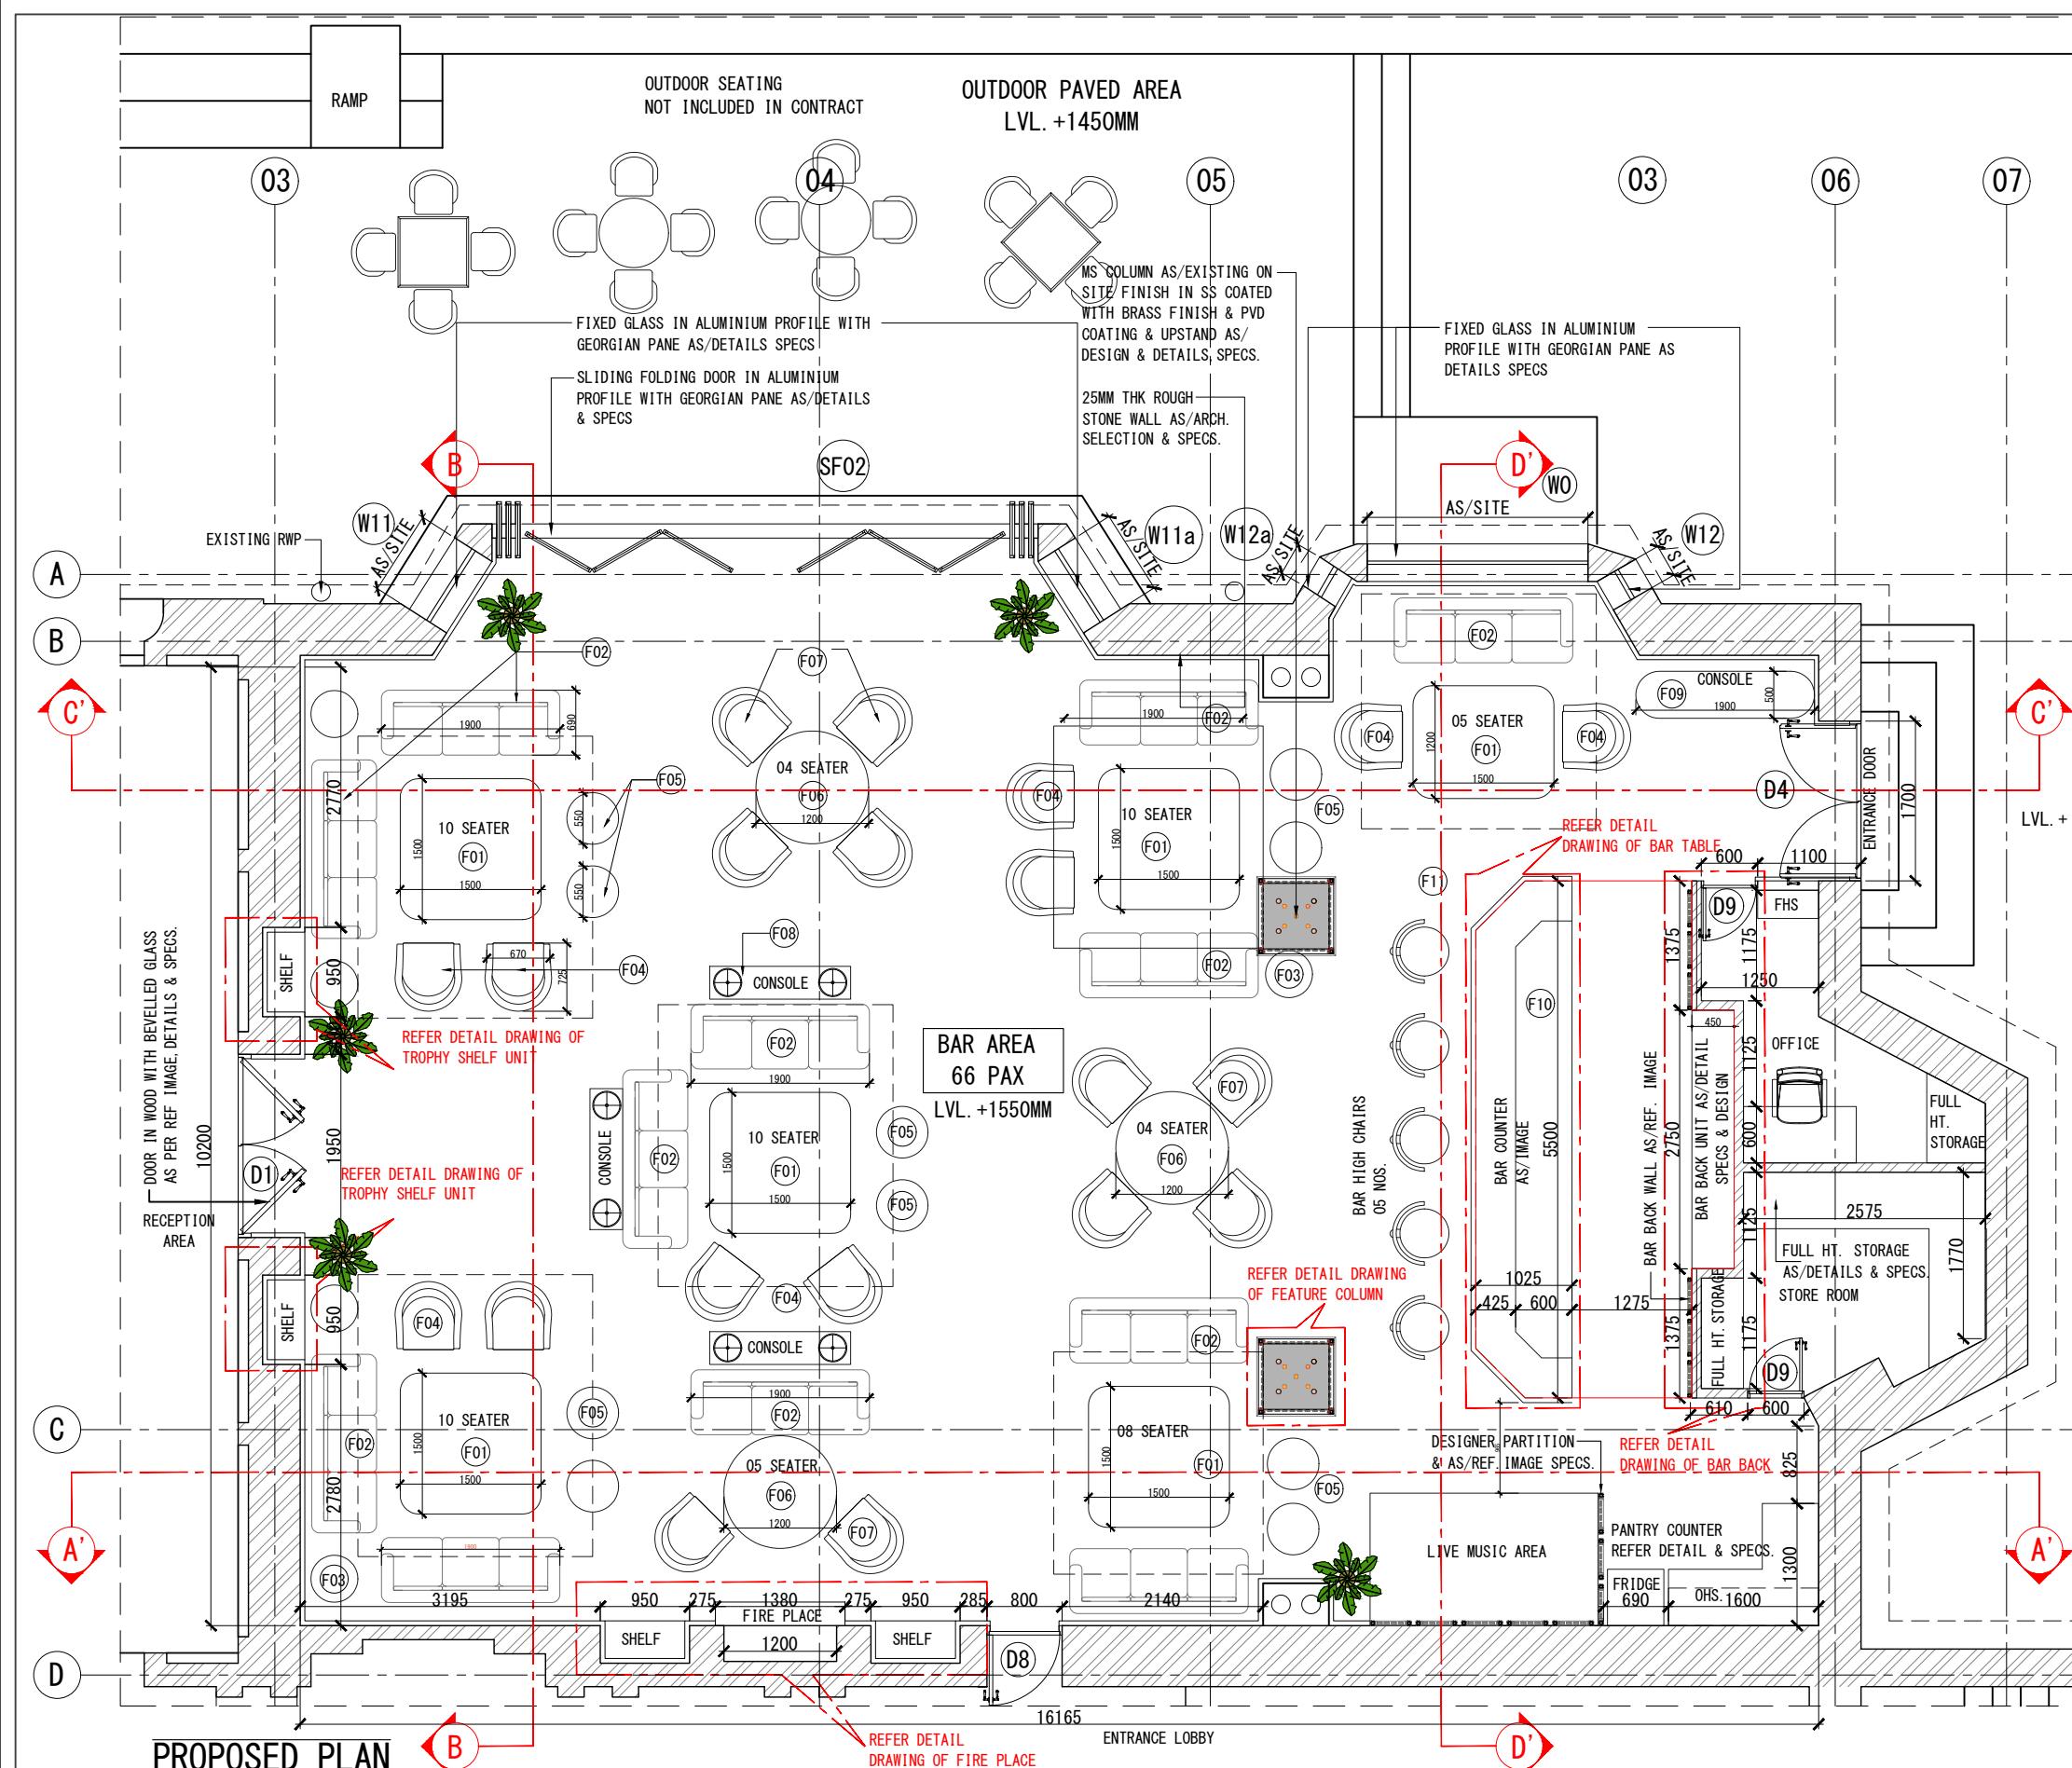

Note - All the dimensions are to be verified from site by the contractor. The heights and wall length taken to be modified as per site and as built dimensions.

TENDER DRAWINGS

REVISIONS			
R NO	TITLE	DATE	REMARKS

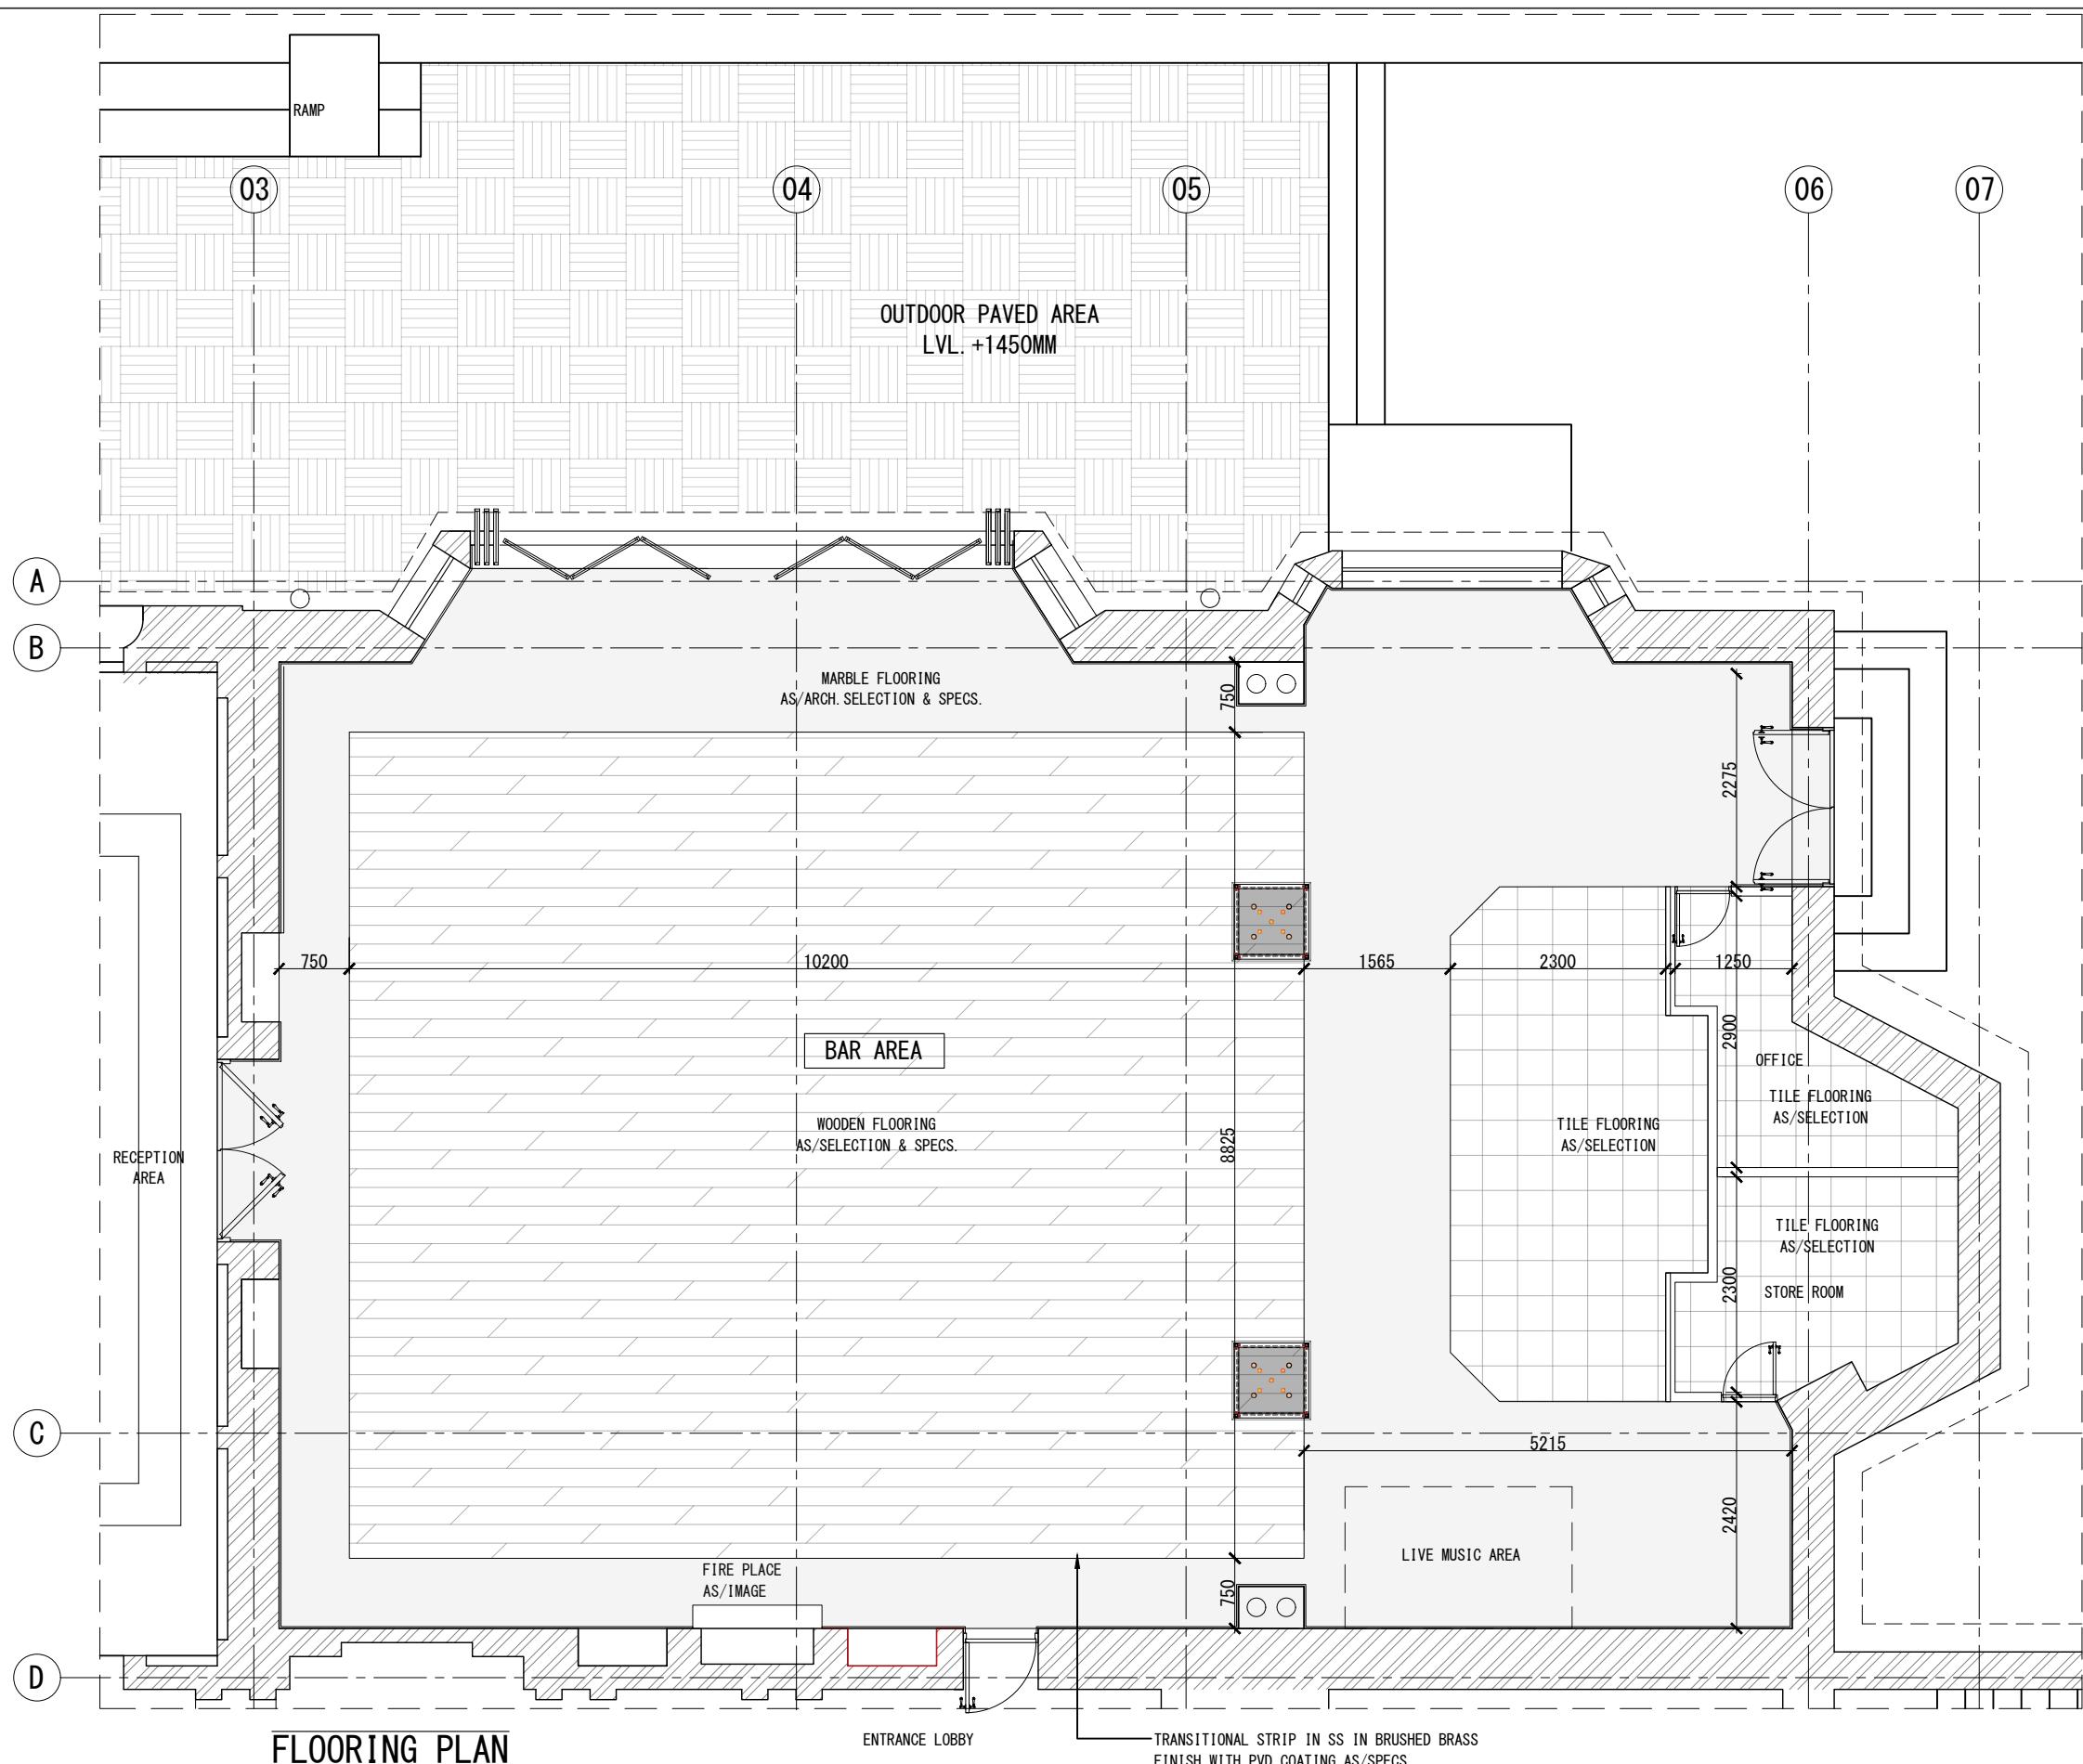

FLOORING LEGEND	
	MARBLE FLOORING AS/SELECTION
	WOODEN FLOORING AS/SELECTION
	TILE FLOORING AS/SELECTION




MARBLE REF. IMAGE FOR FLOORING BAR TABLE & FIRE PLACE



WOODEN FLOORING REF. IMAGE



BRASS TRANSITION STRIP

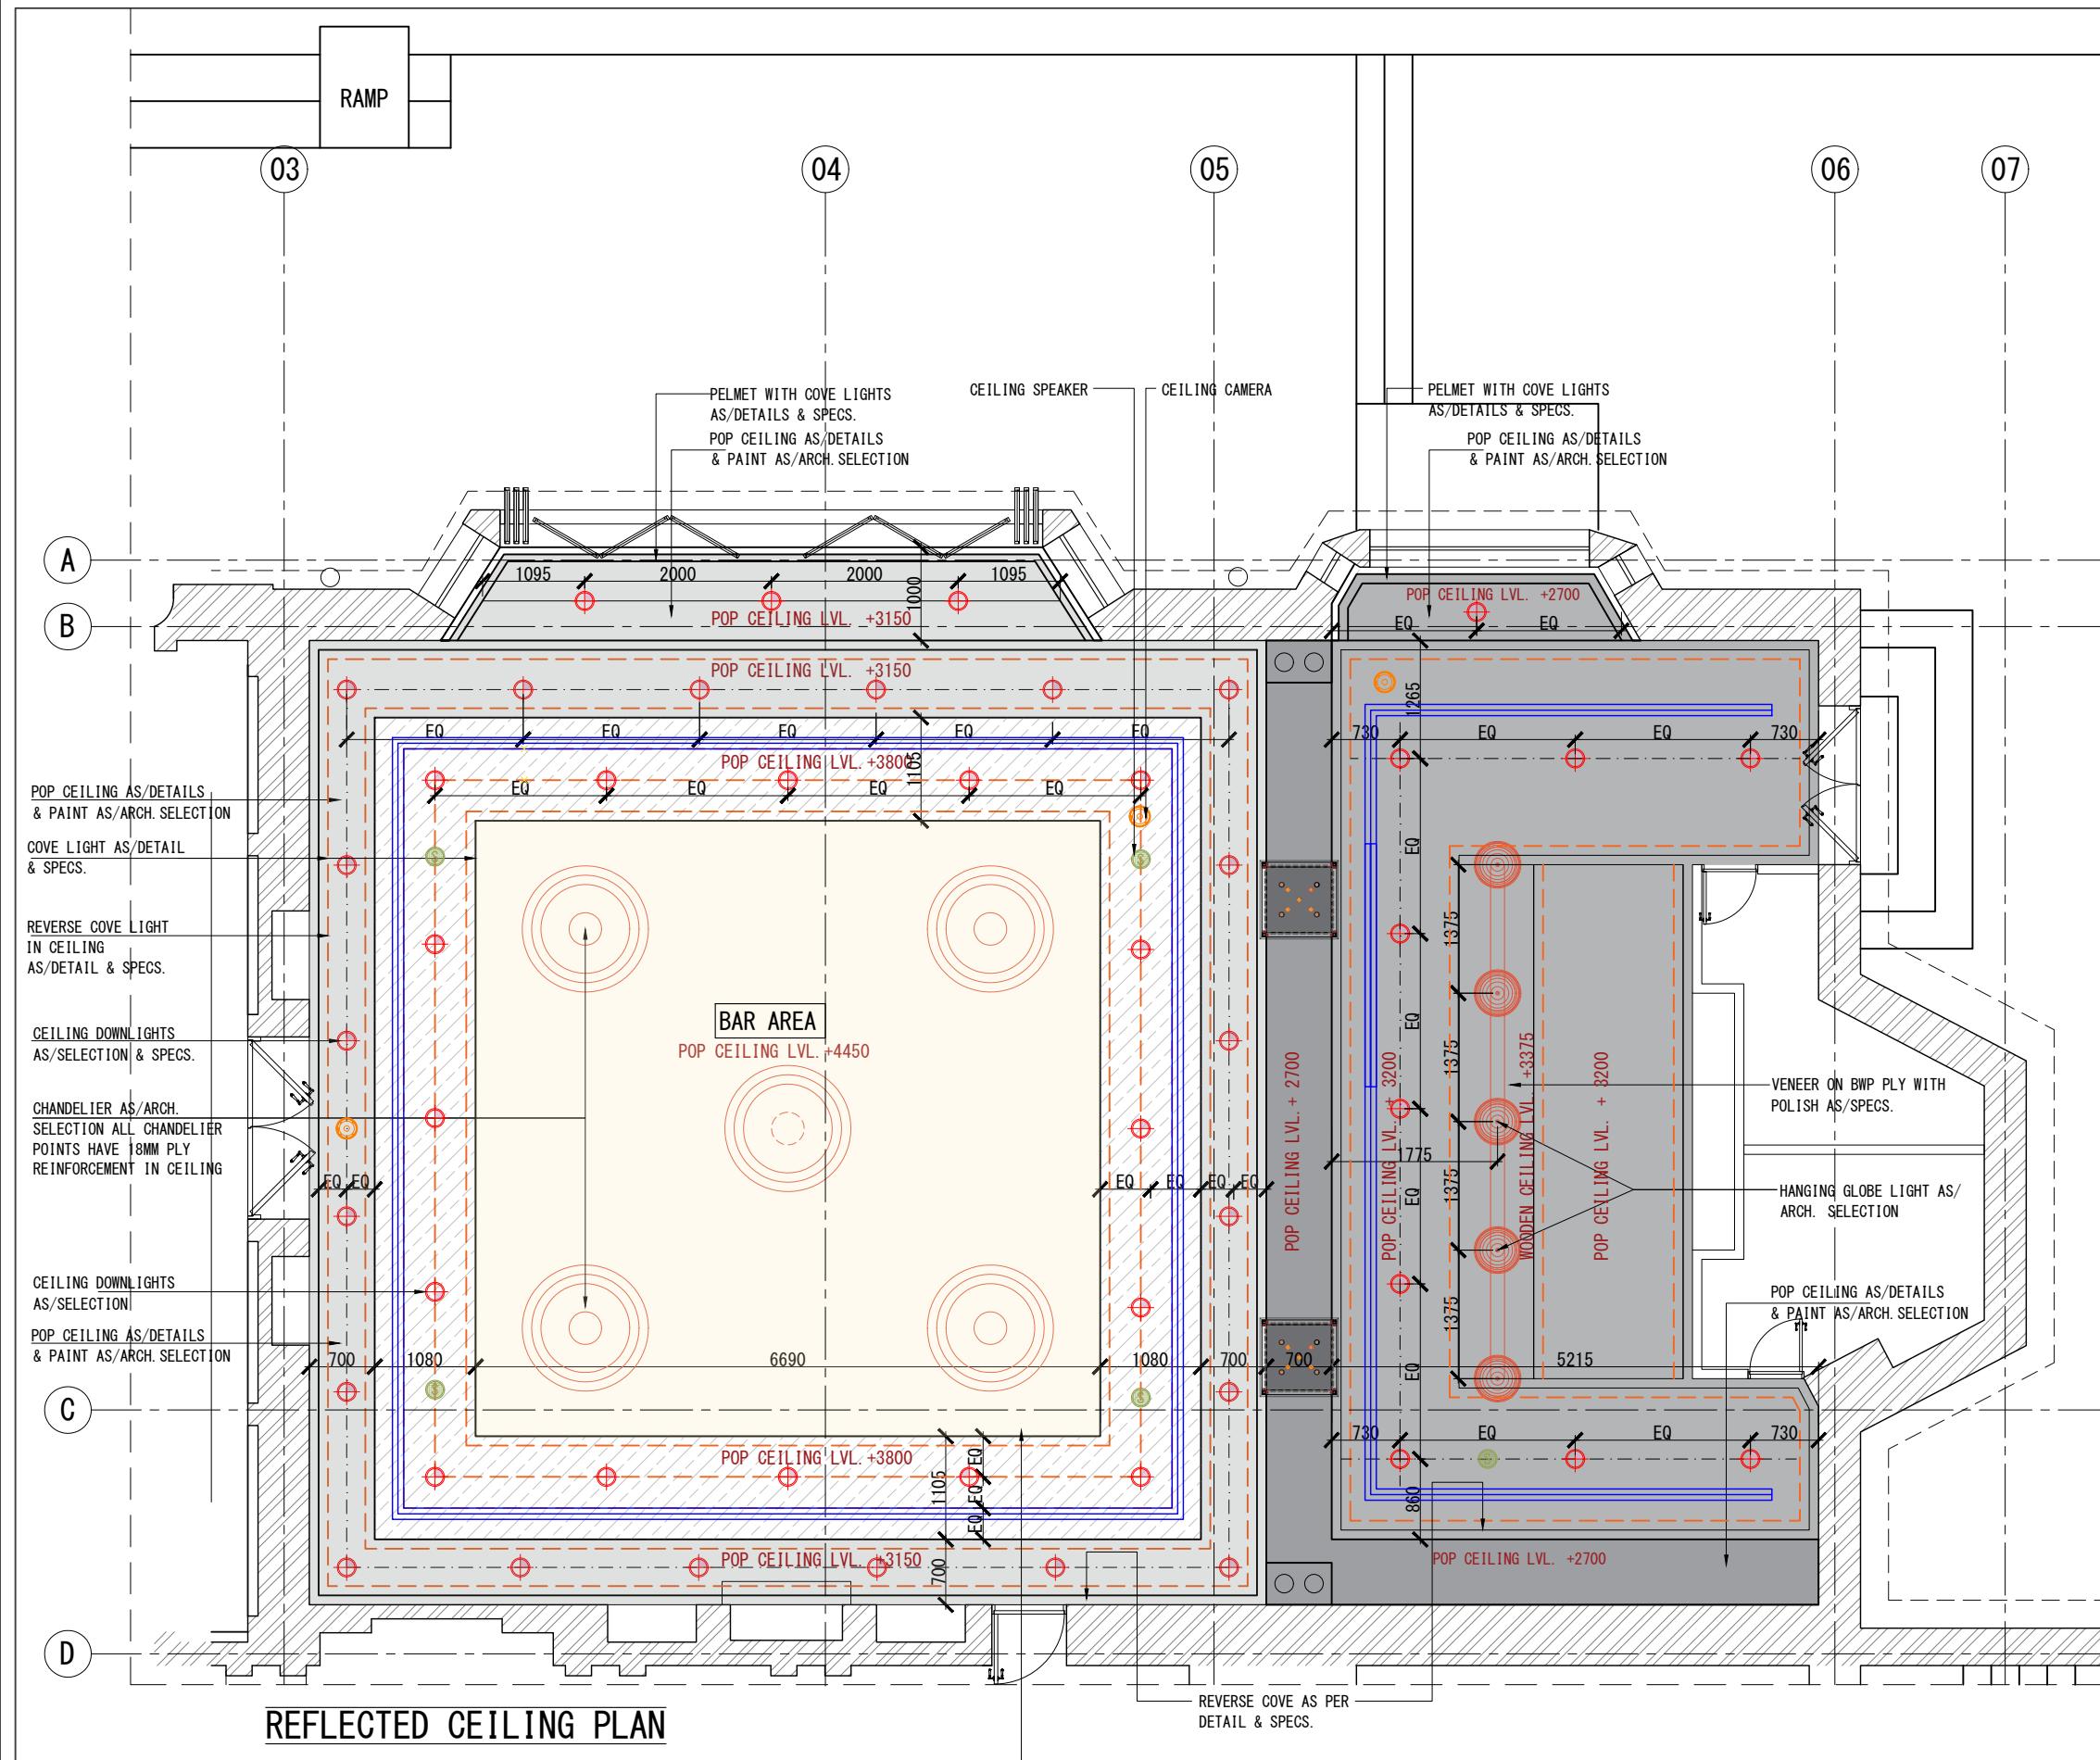

Note - All the dimensions are to be verified from site by the contractor. The heights and wall length taken to be modified as per site and as built dimensions.

TENDER DRAWINGS

STUDIO NOVOFORMA

Client's Name -
DELHI GOLF CLUB LTD.

Drawing Title -
REFLECTED CEILING PLAN

Notes -

- All dimensions are to be read and not to be scaled.
- All the dimensions to be verified as per site before commencement of any work.
- Contractor must notify ARCH and / or Project Manager of all discrepancies in drawing.
- All revisions to be coordinated with structures and design at site.

REVISIONS			
R NO	TITLE	DATE	REMARKS

Project -
BAR AREA AT DELHI GOLF CLUB-110003

Dwg No -
EL_Z3_01_01


Drawn by - KS
Checked by - TB

Date -
08-JAN-2025

Reissue Date -
Scale - 1:75



N

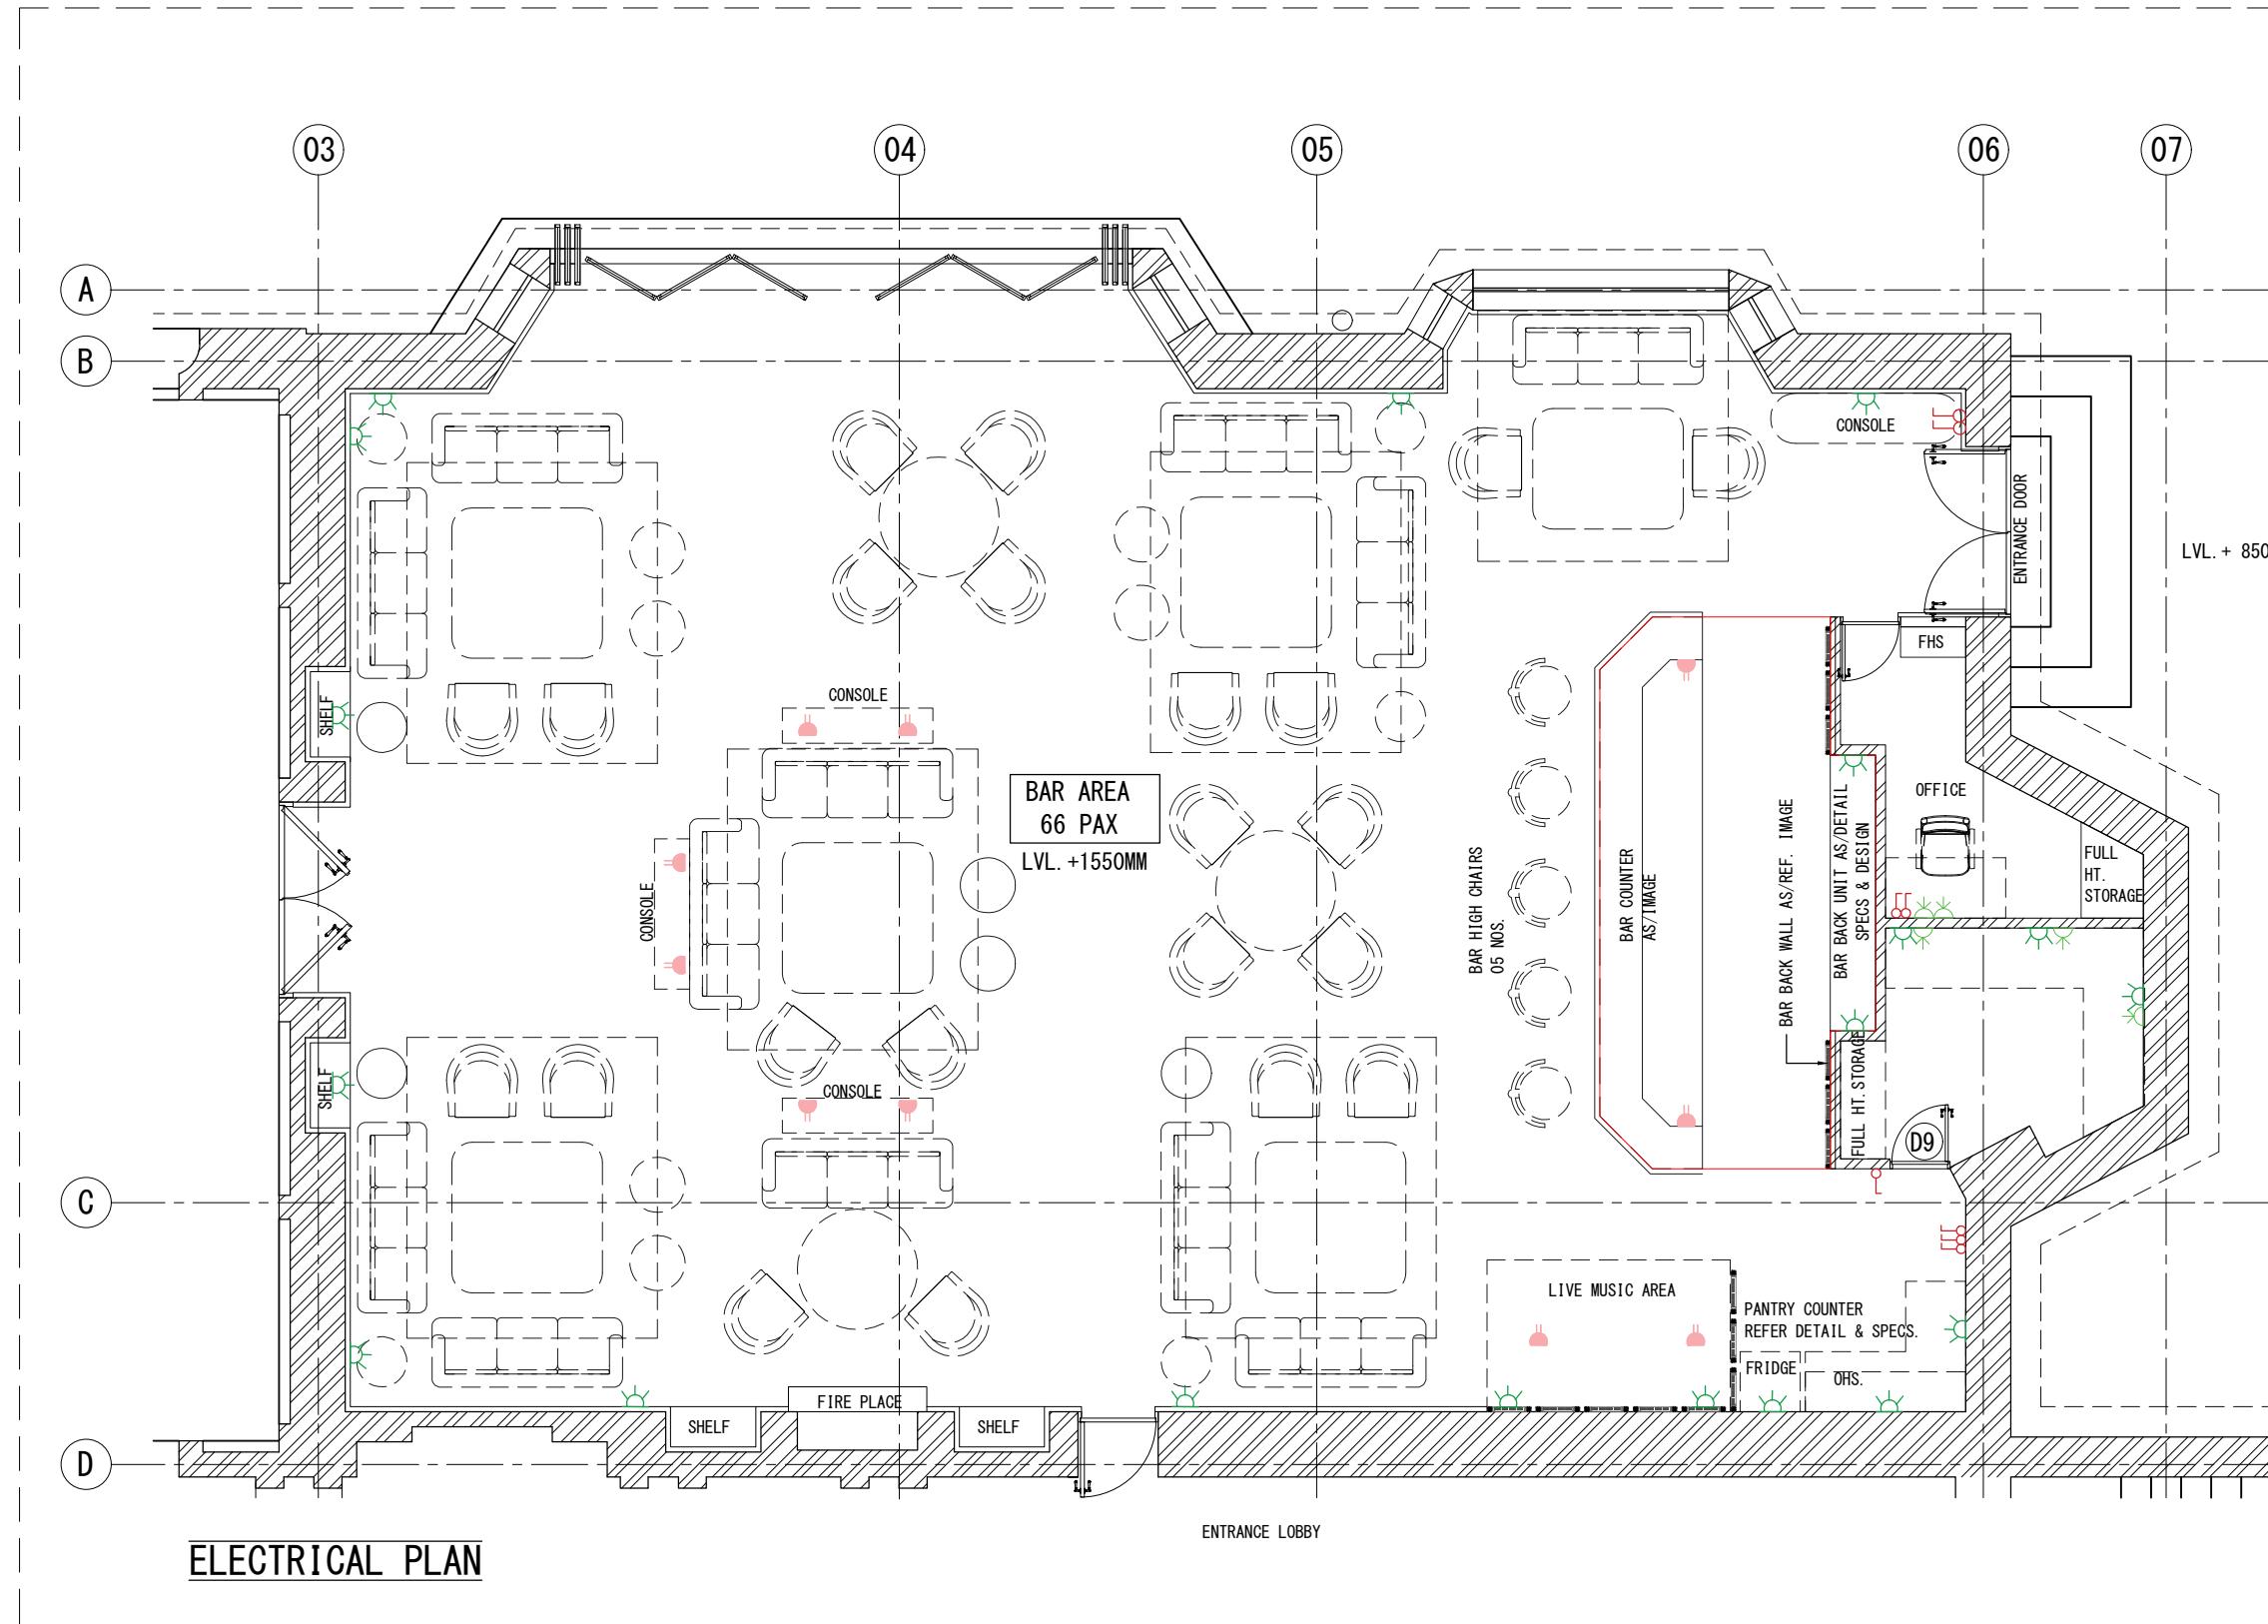

NOTE:

01. THIS PLAN TO BE READ IN CONJUNCTION WITH ELEVATIONS FOR WALL LIGHT LOCATIONS
02. ALL ZONES WITH COVE LIGHTS IN CEILING & IN MIRROR TO HAVE LIGHT POINTS BEHIND
03. ALL SOCKET TO BE UNIVERSAL PLUG COMPLAINT

Note - All the dimensions are to be verified from site by the contractor. The heights and wall length taken to be modified as per site and as built dimensions.

TENDER DRAWINGS

Client's Name -
DELHI GOLF CLUB LTD.

Drawing Title -
ELECTRICAL PLAN

Notes -

- All dimensions are to be read and not to be scaled.
- All the dimensions to be verified as per site before commencement of any work.
- Contractor must notify ARCH. and / or Project Manager of all discrepancies in drawing.
- All revisions to be coordinated with structures and design at site.

REVISIONS

R NO	TITLE	DATE	REMARKS

Project-
BAR AREA AT DELHI
GOLF CLUB-110003

Dwg No-
EL_Z3_01_02

Drawn by - KS




Checked by - TB

Date -
08-JAN-2026

Scale - 1:75

Reissue Date -



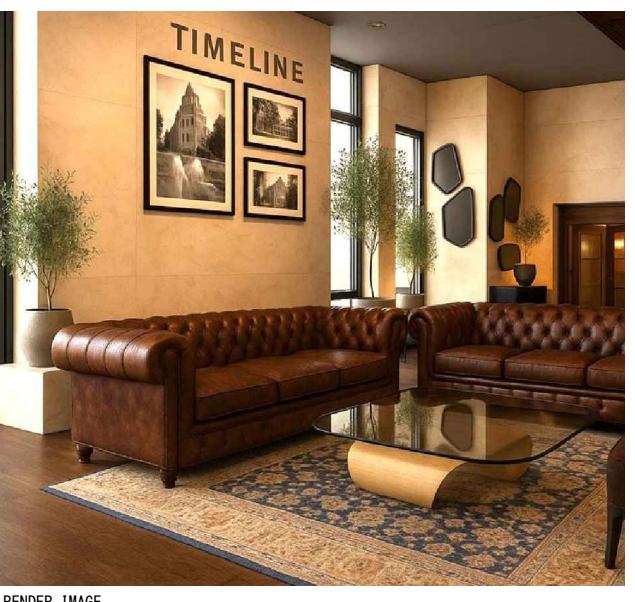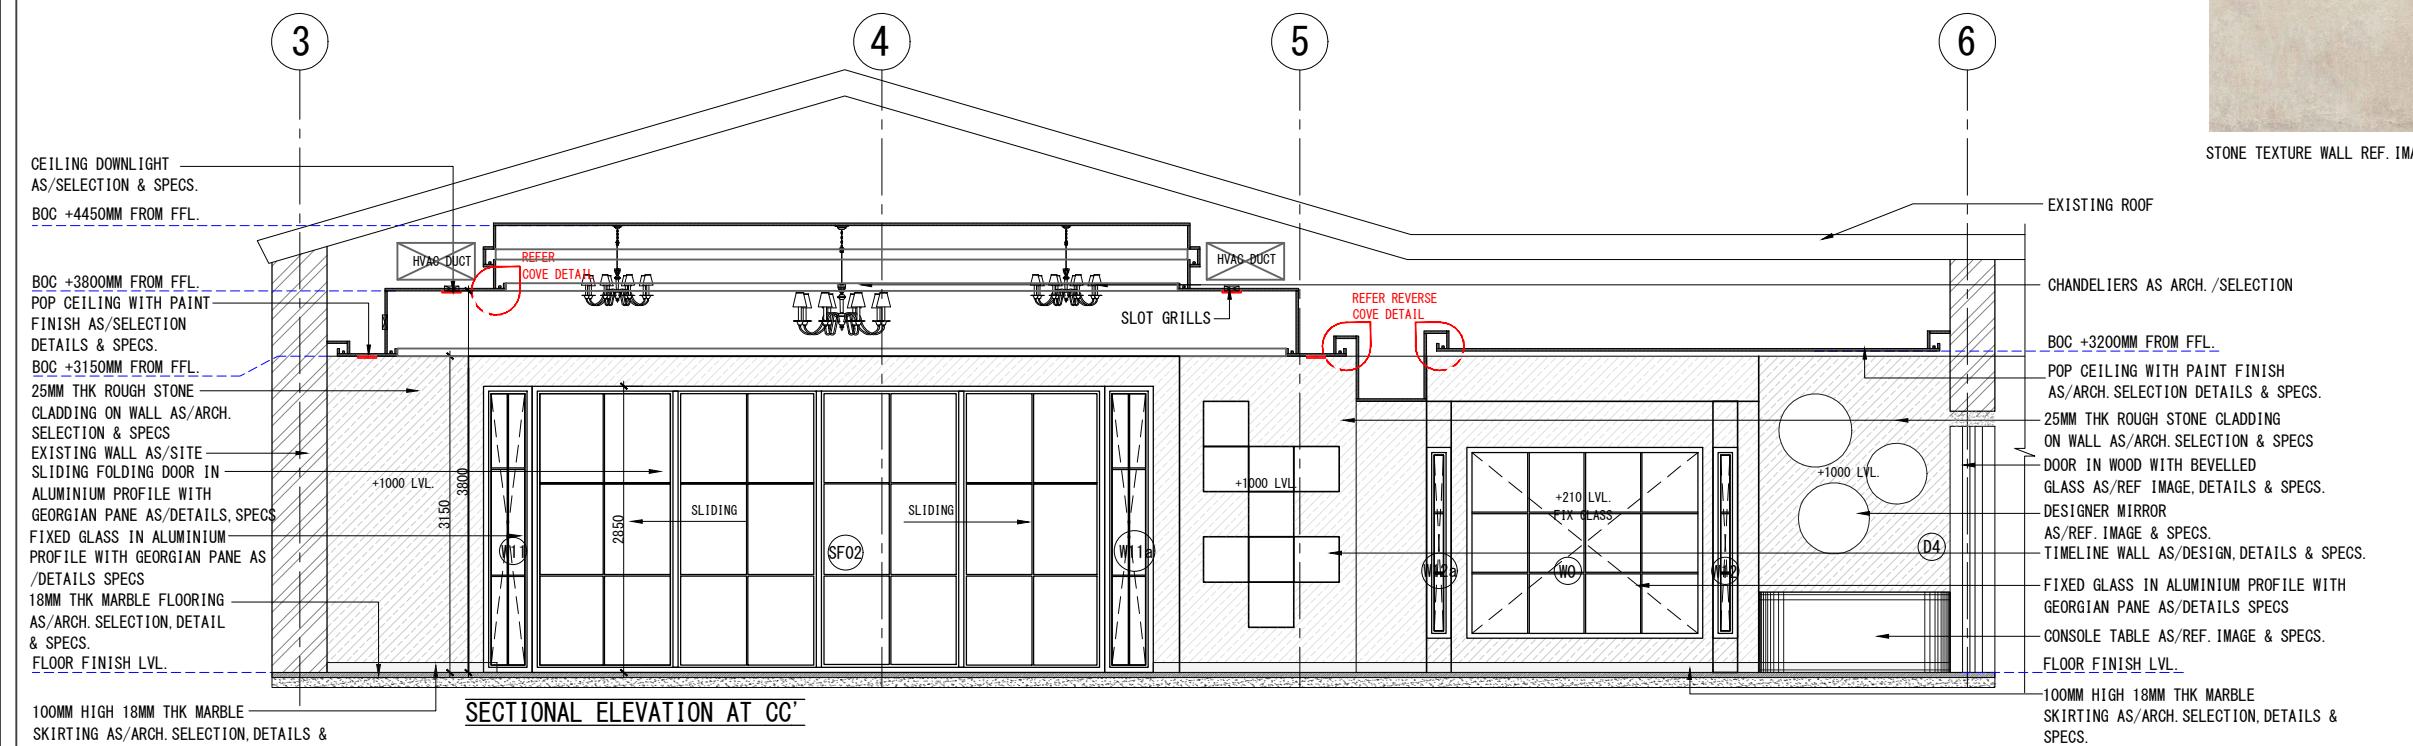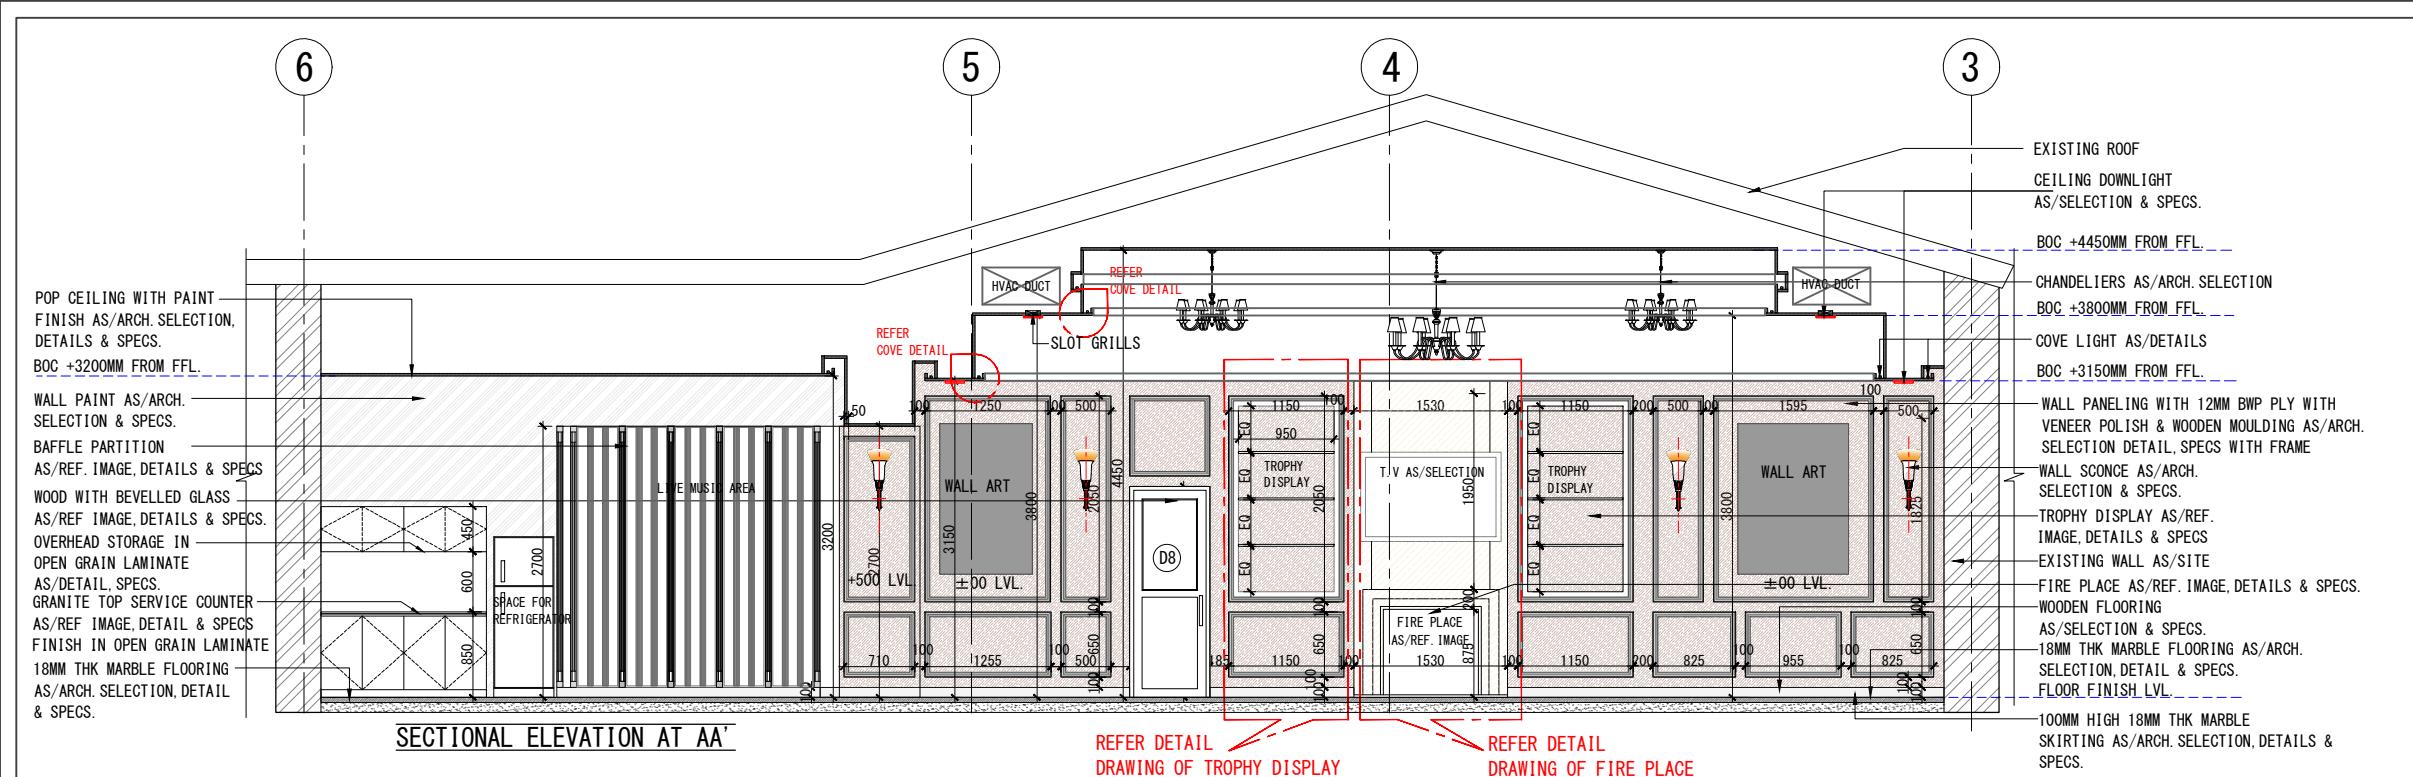

F01. CENTER TABLE REF. IMAGE



F02. CHESTERFIELD SOFA REF. IMAGE



F03. SIDE TABLE REF. IMAGE



F04. LOUNGE CHAIR REF. IMAGE



F05. POUFFE REF. IMAGE



F06. CIRCULAR TABLE REF. IMAGE



F07. CHAIR REF. IMAGE



F08. CONSOLE REF. IMAGE



F09. CONSOLE SIDE TABLE REF. IMAGE




Note - All the dimensions are to be verified from site by the contractor. The heights and wall length taken to be modified as per site and as built dimensions.

TENDER DRAWINGS

REVISIONS			
R NO	TITLE	DATE	REMARKS




N

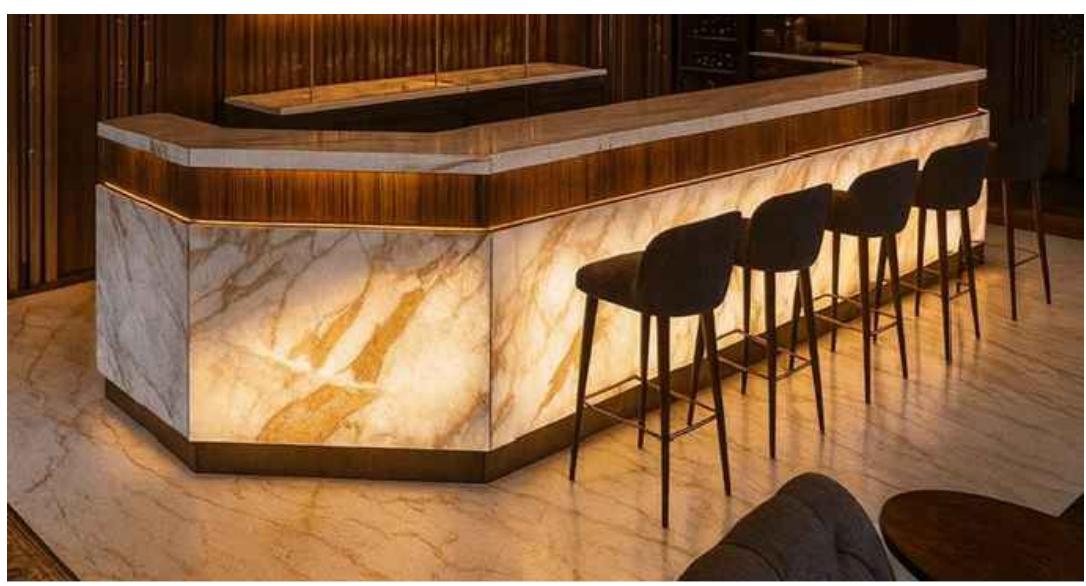
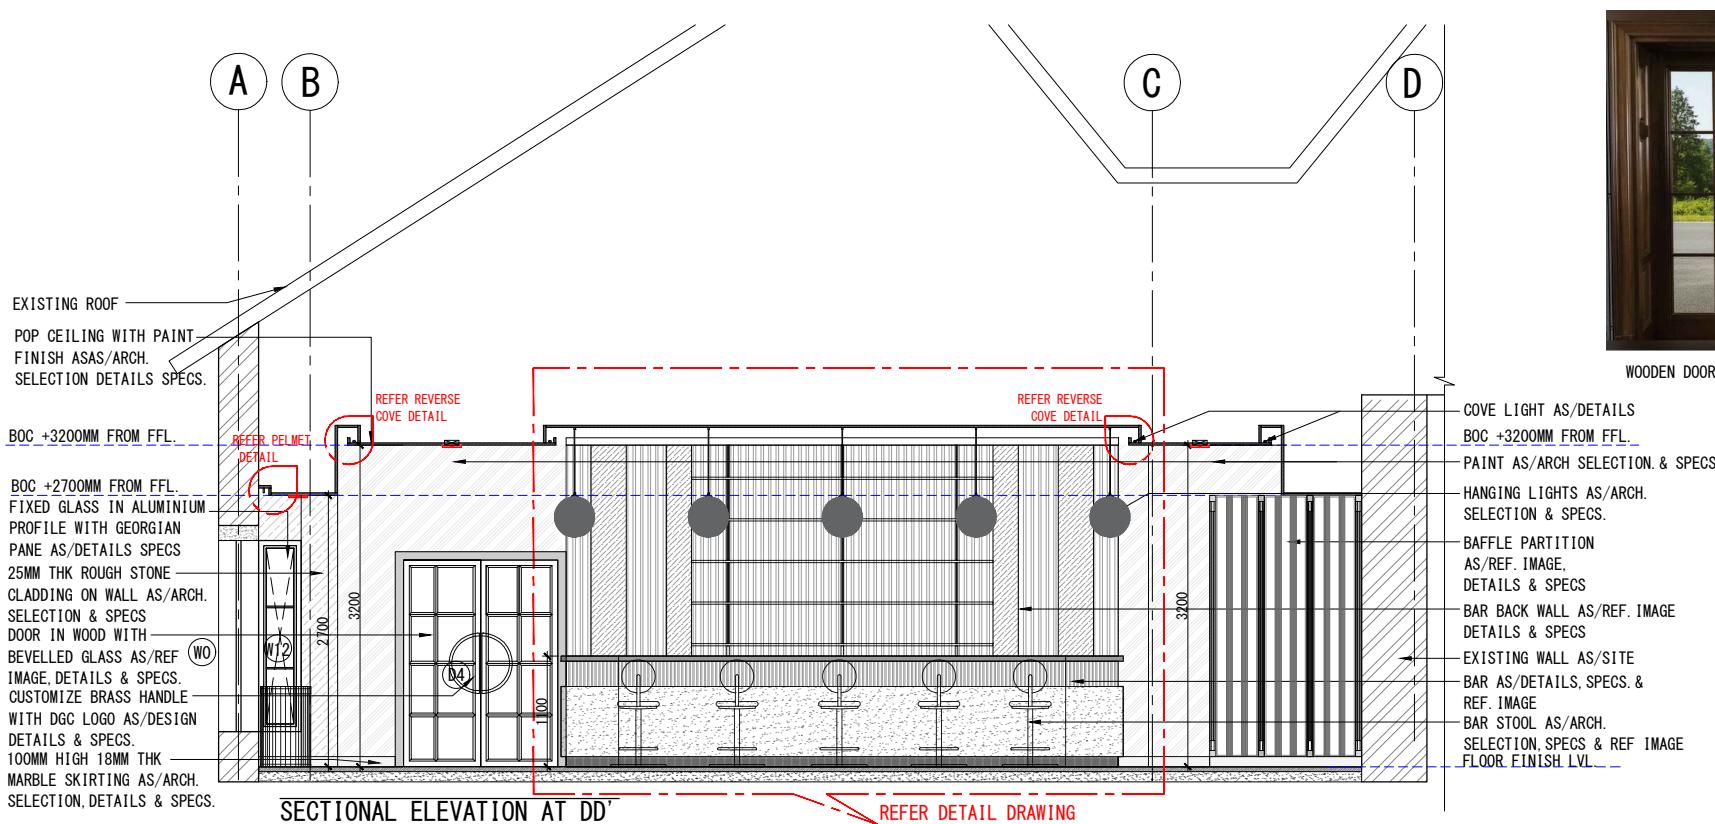
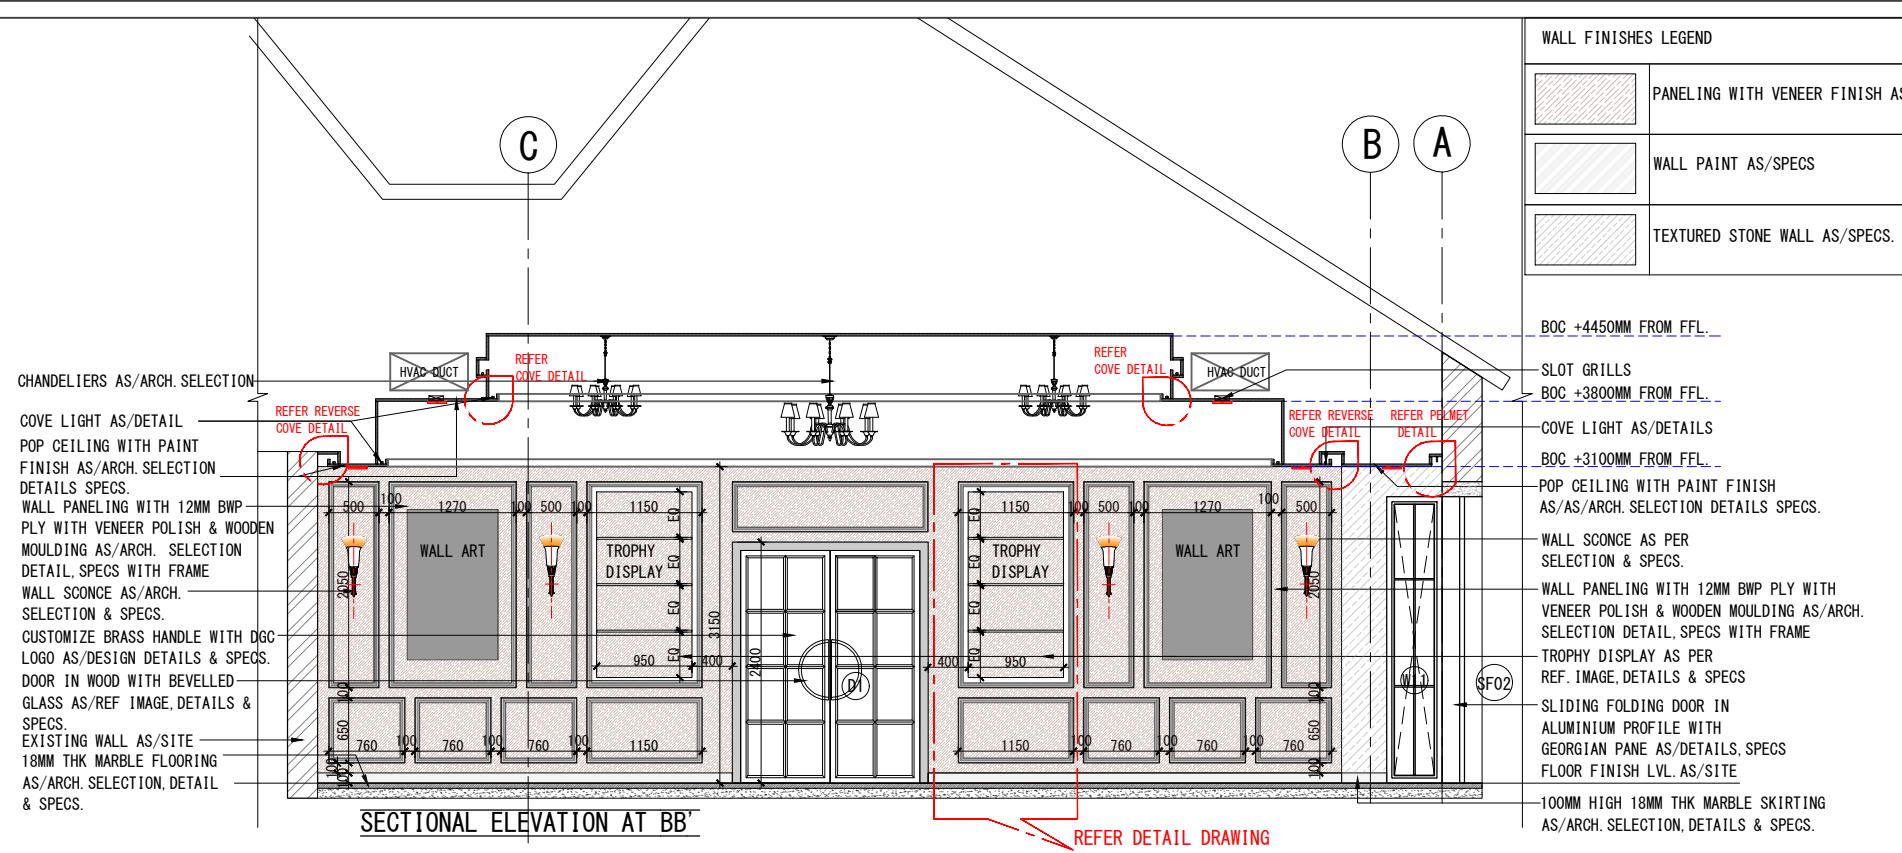


WALL SCONCE REF. IMAGE



R NO	TITLE	DATE	REMARKS

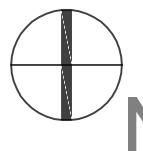

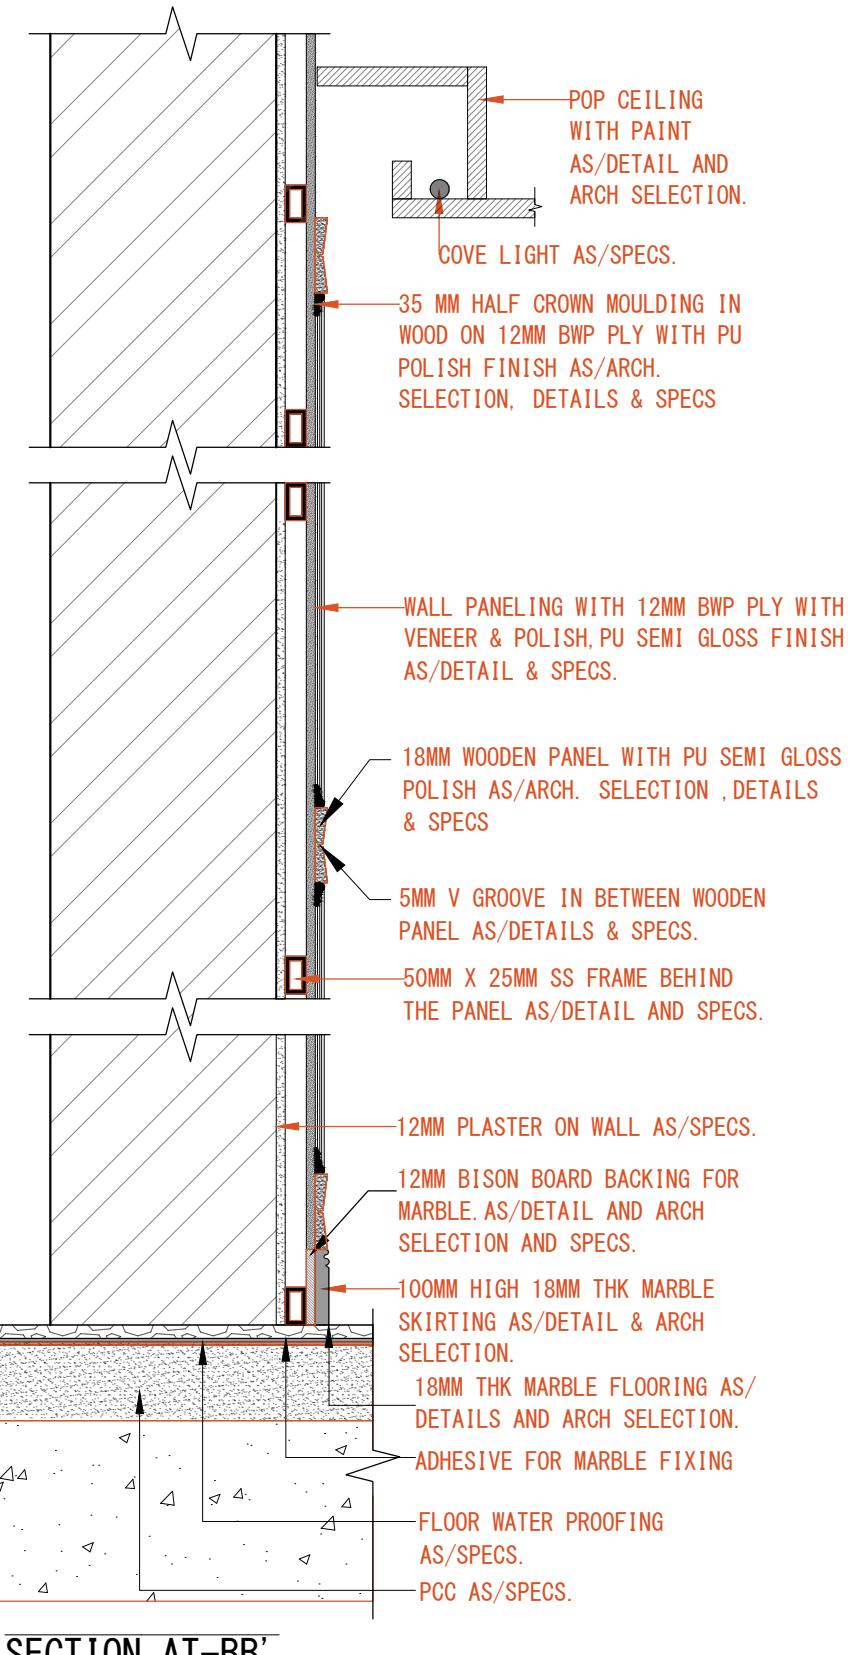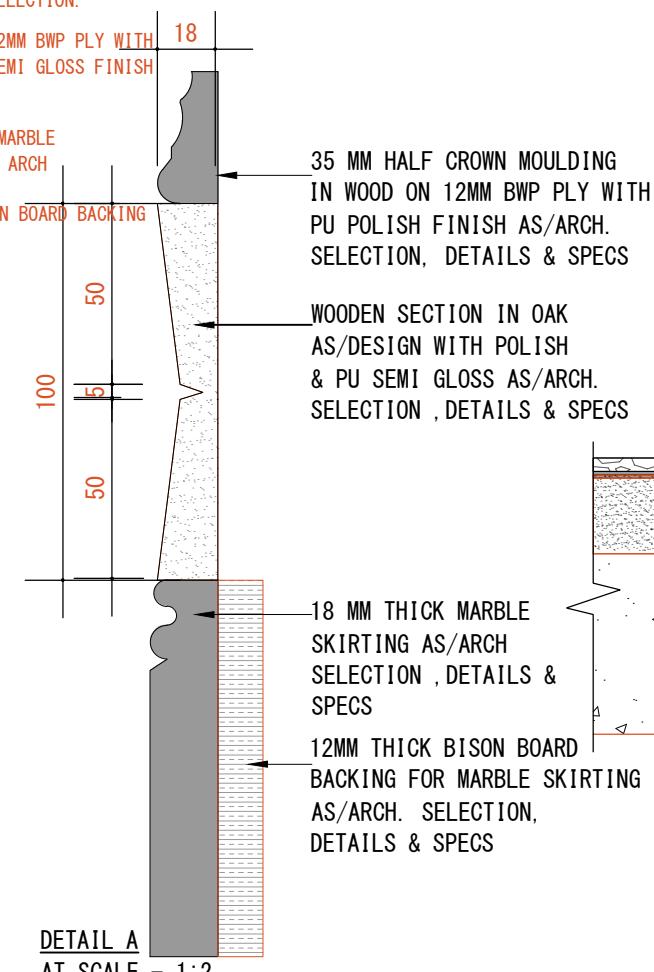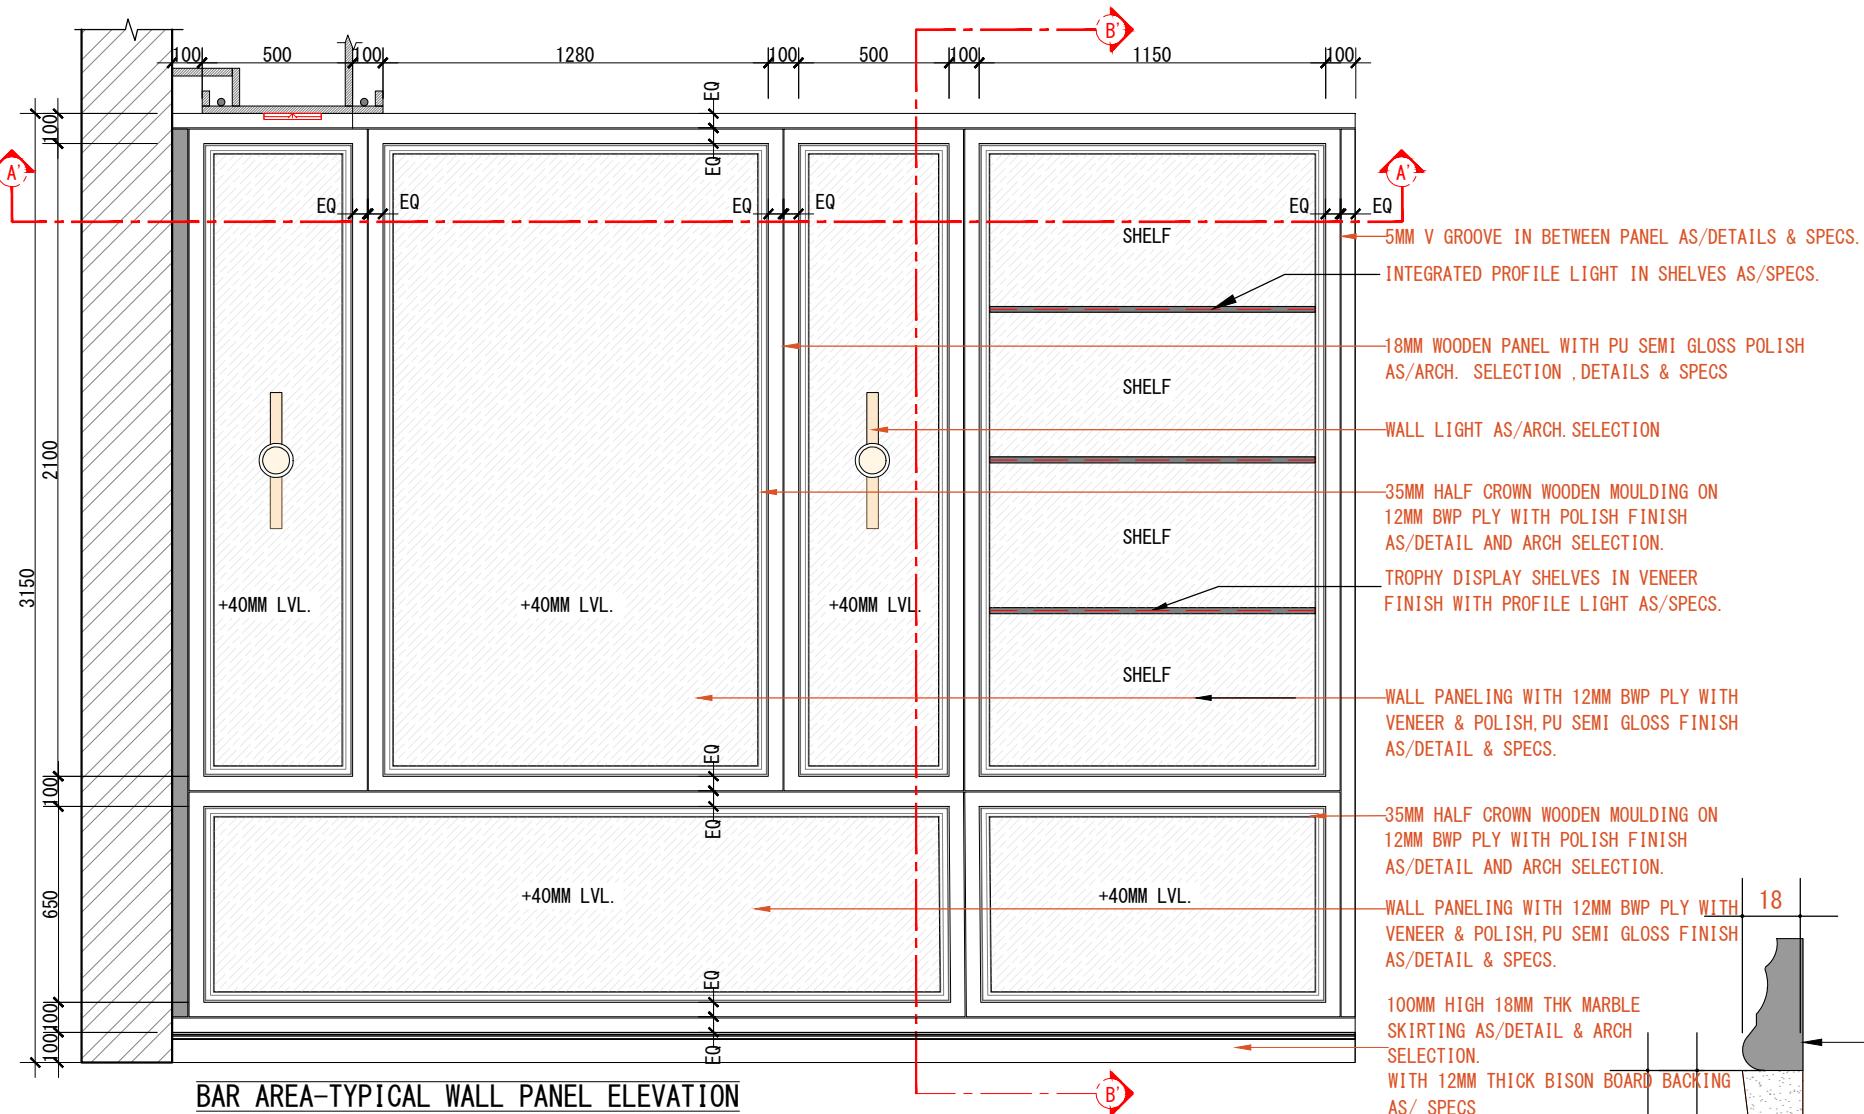

Note - All the dimensions are to be verified from site by the contractor. The heights and wall length taken to be modified as per site and as built dimensions.

TENDER DRAWING


REVISIONS			
R NO	TITLE	DATE	REMARKS



Project- MAIN BUILDING - DELHI GOLF CLUB LTD
Dwg No- AD_Z3_05_01

Drawn by - KS
Checked by -TB

Date - 08-JAN-2025
Scale - 1:25 1:10 1:02

Reissue Date -
Scale - 1:25 1:10 1:02

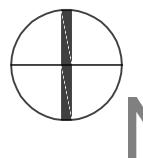

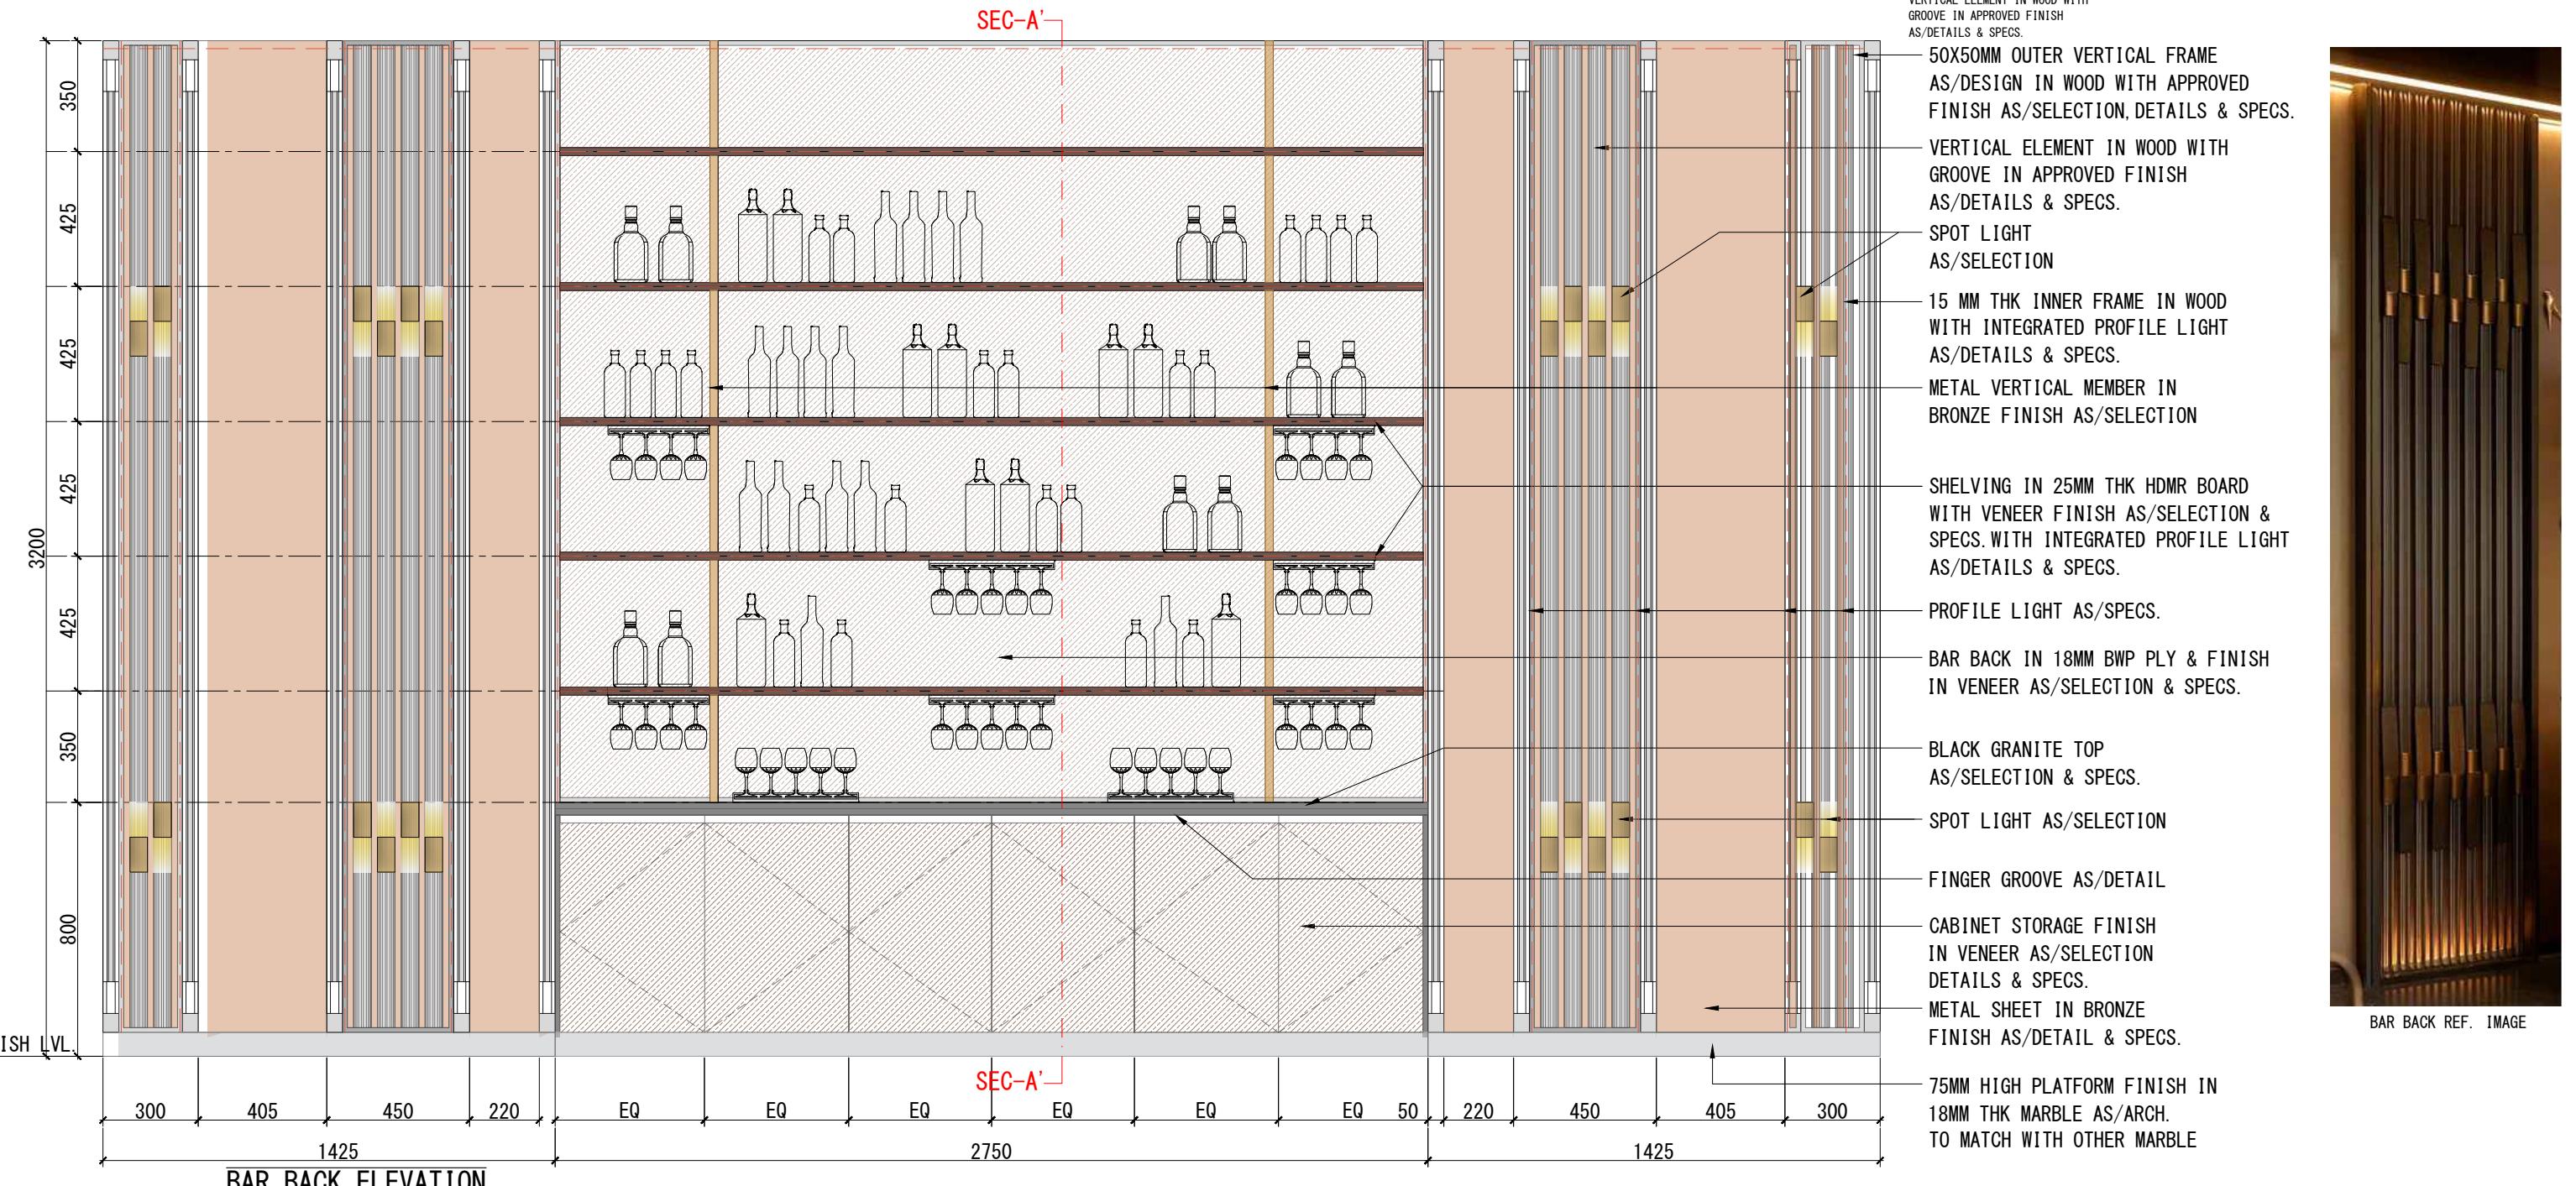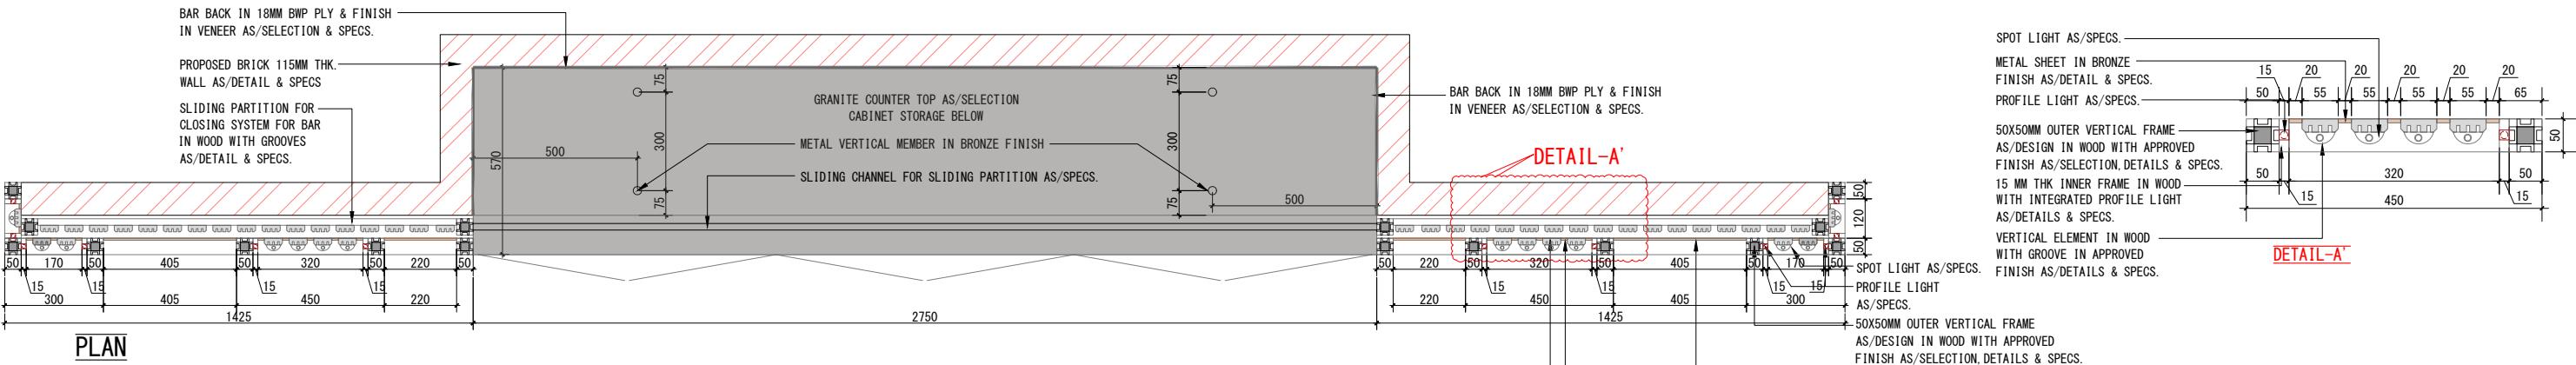

Note - All the dimensions are to be verified from site by the contractor. The heights and wall length taken to be modified as per site and as built dimensions.

TENDER DRAWINGS

N
STUDIO NOVOFORMA

Client's Name -
DELHI GOLF CLUB LTD.

Drawing Title -
BAR BACK DETAILS

Notes -

- All dimensions are to be read and not to be scaled.
- All the dimensions to be verified as per site before commencement of any work.
- Contractor must notify ARCH and / or Project Manager of all discrepancies in drawing.
- All revisions to be coordinated with structures and design at site.

REVISIONS			
R NO	TITLE	DATE	REMARKS

Project-
BAR AREA AT DELHI
GOLF CLUB-110003

Dwg No-
AD_Z3_05_02

Drawn by - KS


Checked by - TB

Date -
08-JAN-2025



Scale - 1:75

Reissue Date -

Orientation

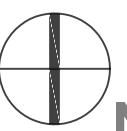

N

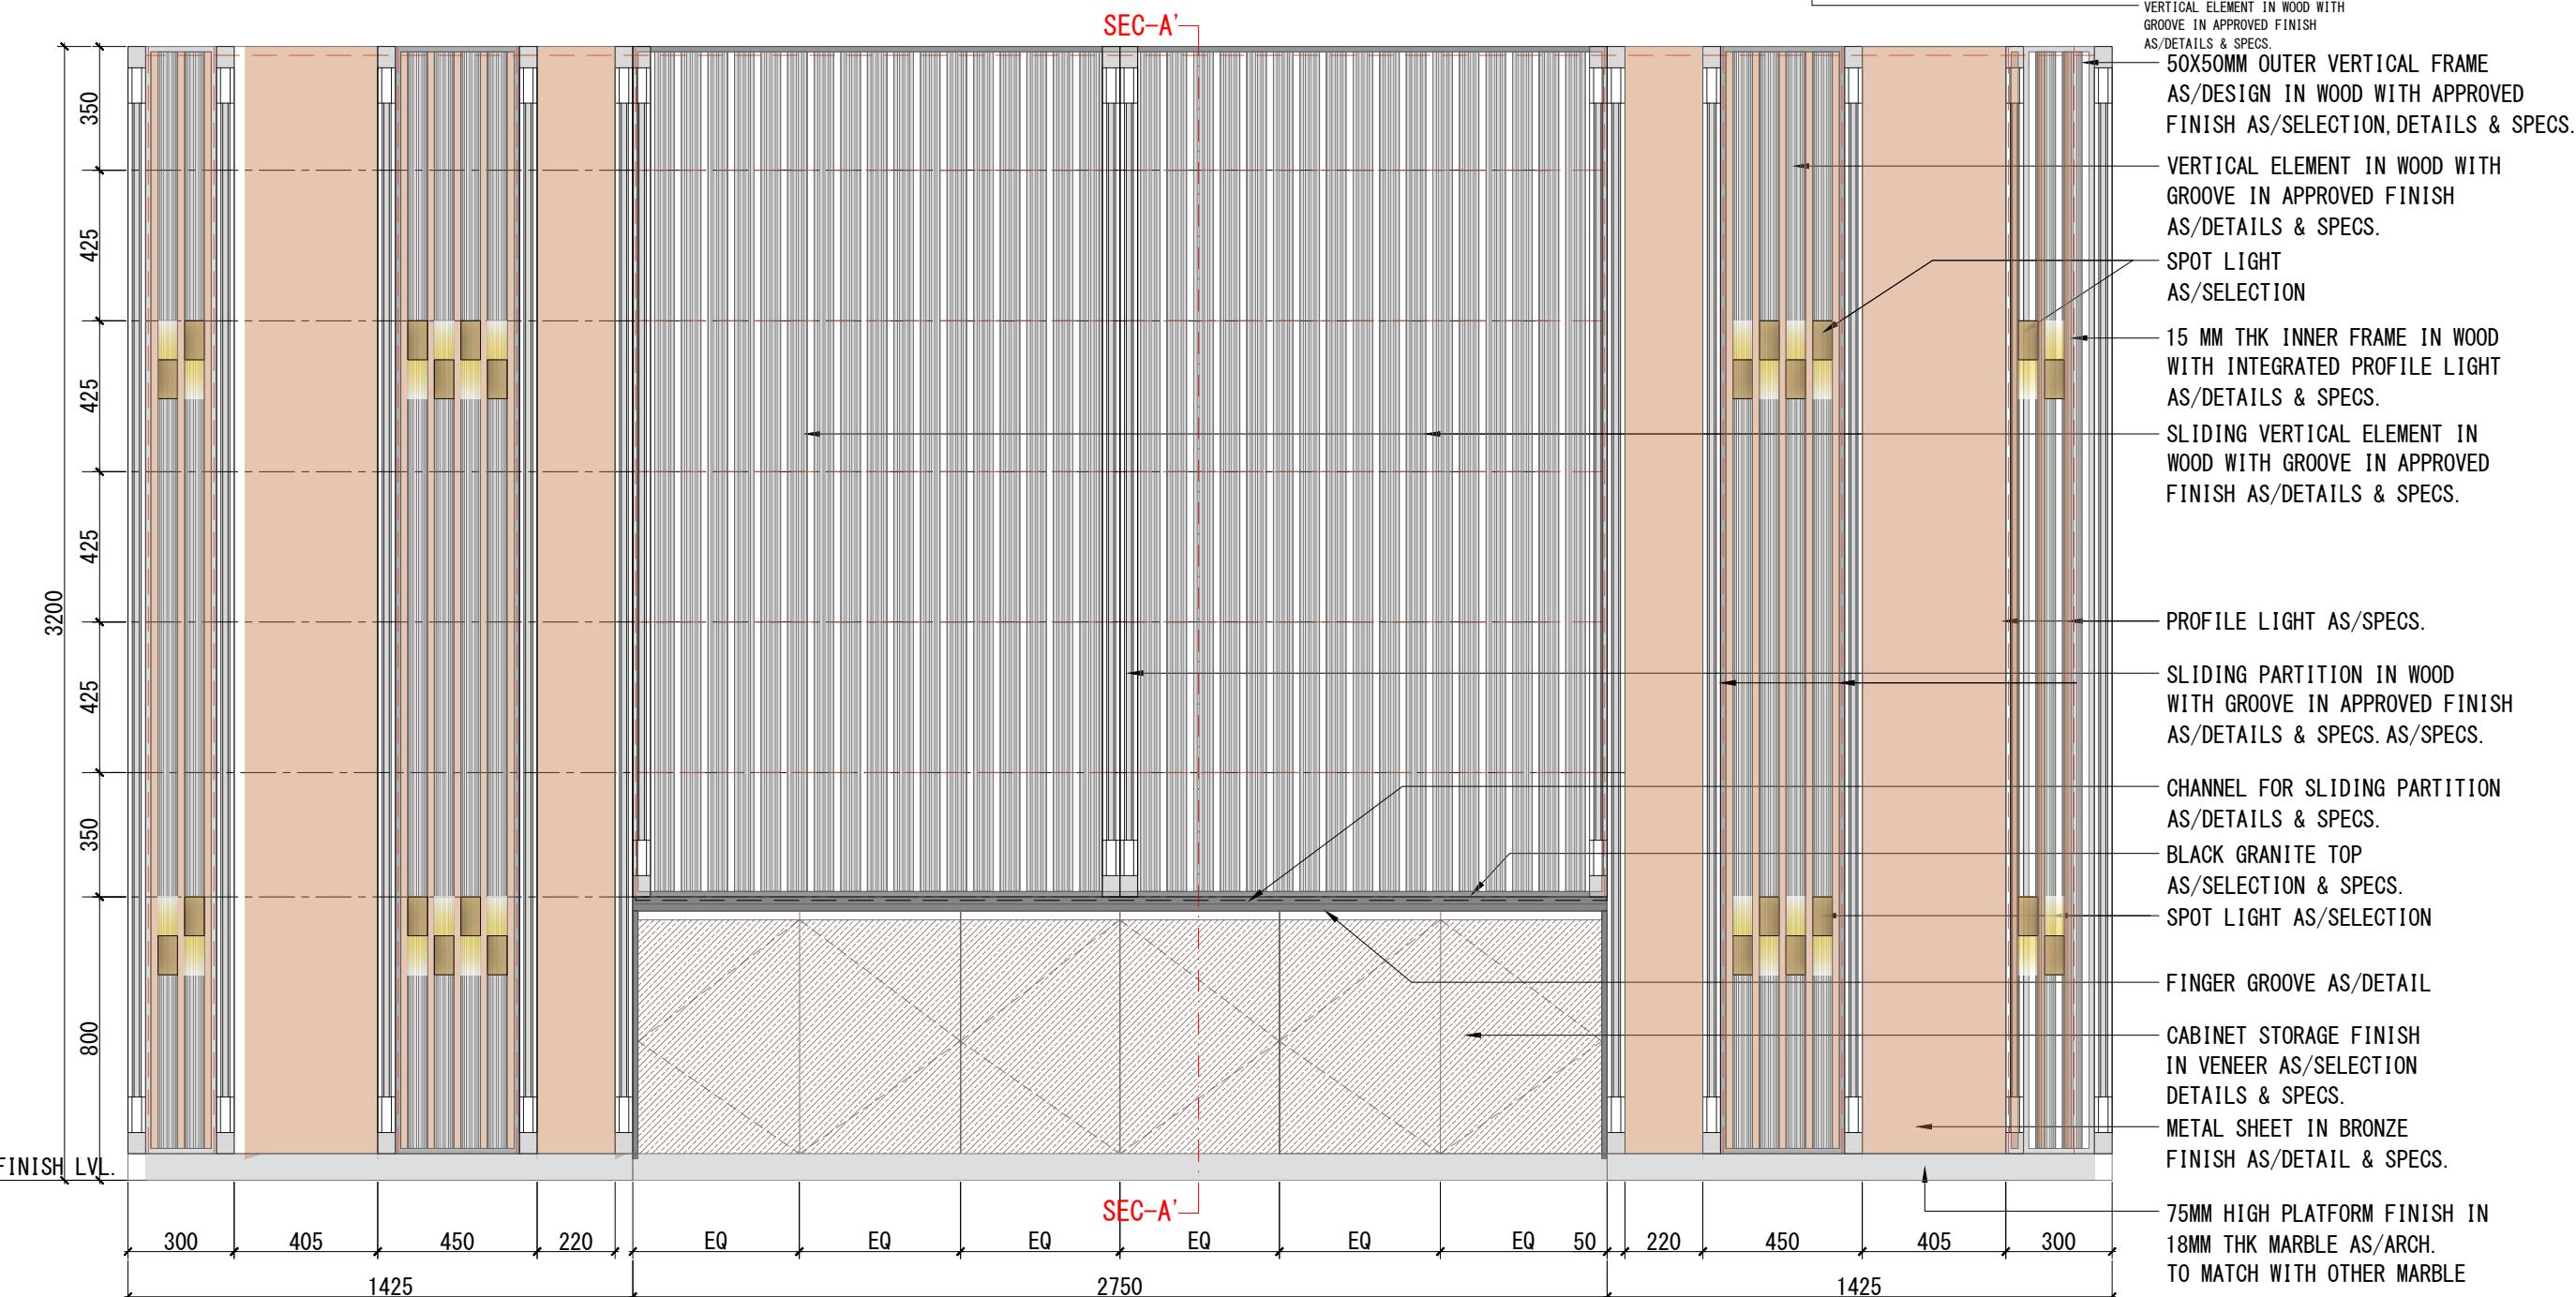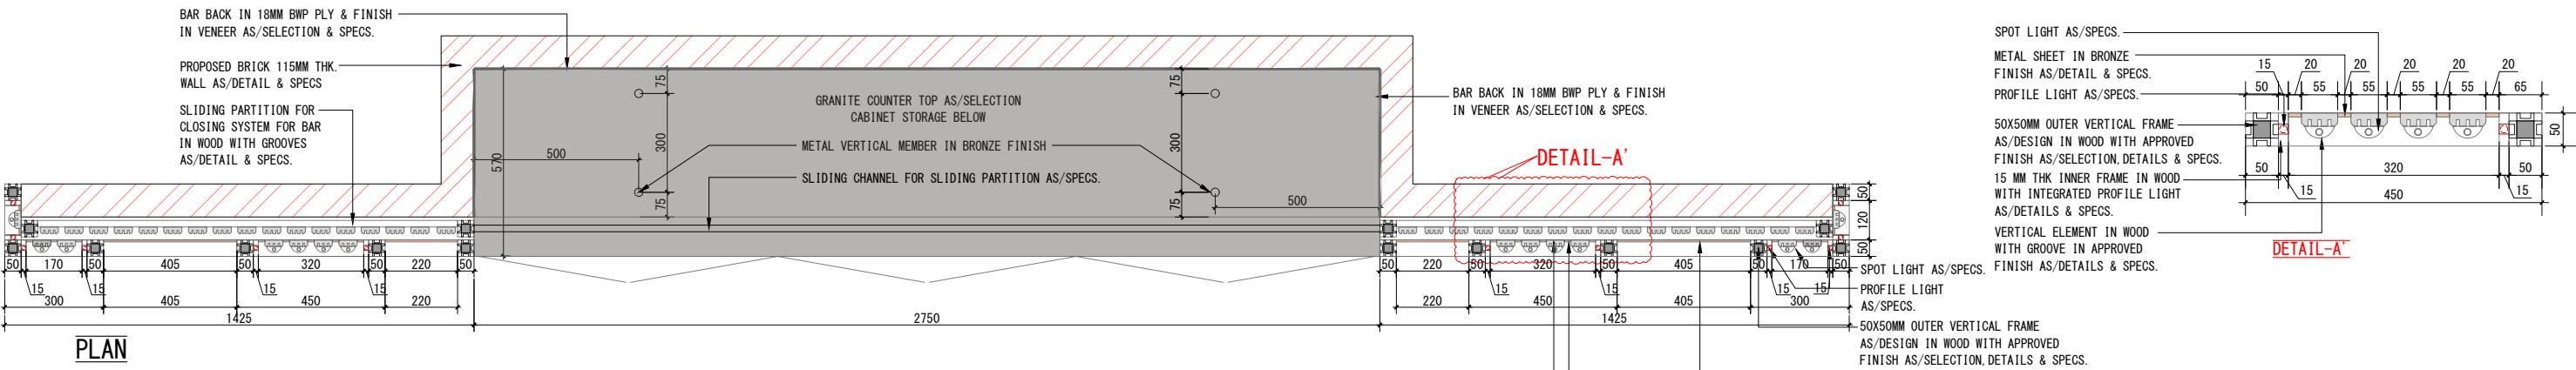

BAR BACK REF. IMAGE

BAR BACK ELEVATION WITH SHUTTER

DAR BACK ELEVATION WITH SHUTTER
Note - All the dimensions are to be verified from site by the contractor. The heights and wall length taken to be modified as per site and as built dimensions.

TENDER DRAWINGS

STUDIO NOVOFORMA

Client's Name -
DELHI GOLF CLUB LTD.

Notes

- All dimensions are to be read and not to be scaled.
- All the dimensions to be verified as per site before commencement of any work.
- Contractor must notify ARCH.and / or Project Manager of all discrepancies in drawing.
- All revisions to be coordinated with structures and design at site.

Project- BAR AREA AT DELHI GOLF CLUB-110003

Dwg No-
AD_Z3_05_03

drawn by - KS

checked by -TB



ate -
3-JAN-2025

Scale - 1:75


Issue Date -




N

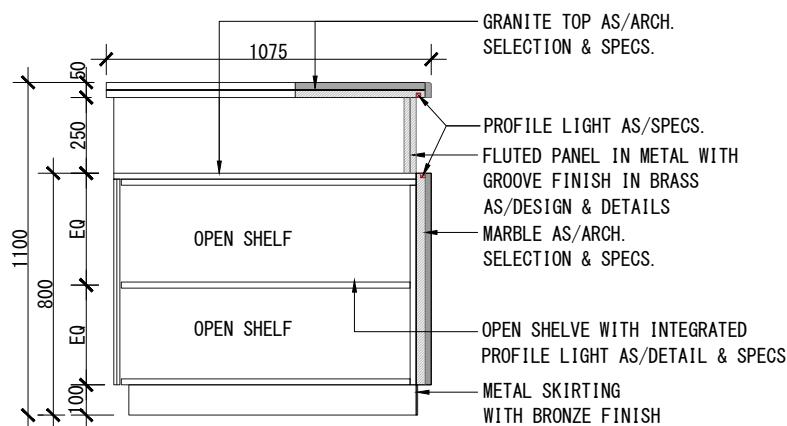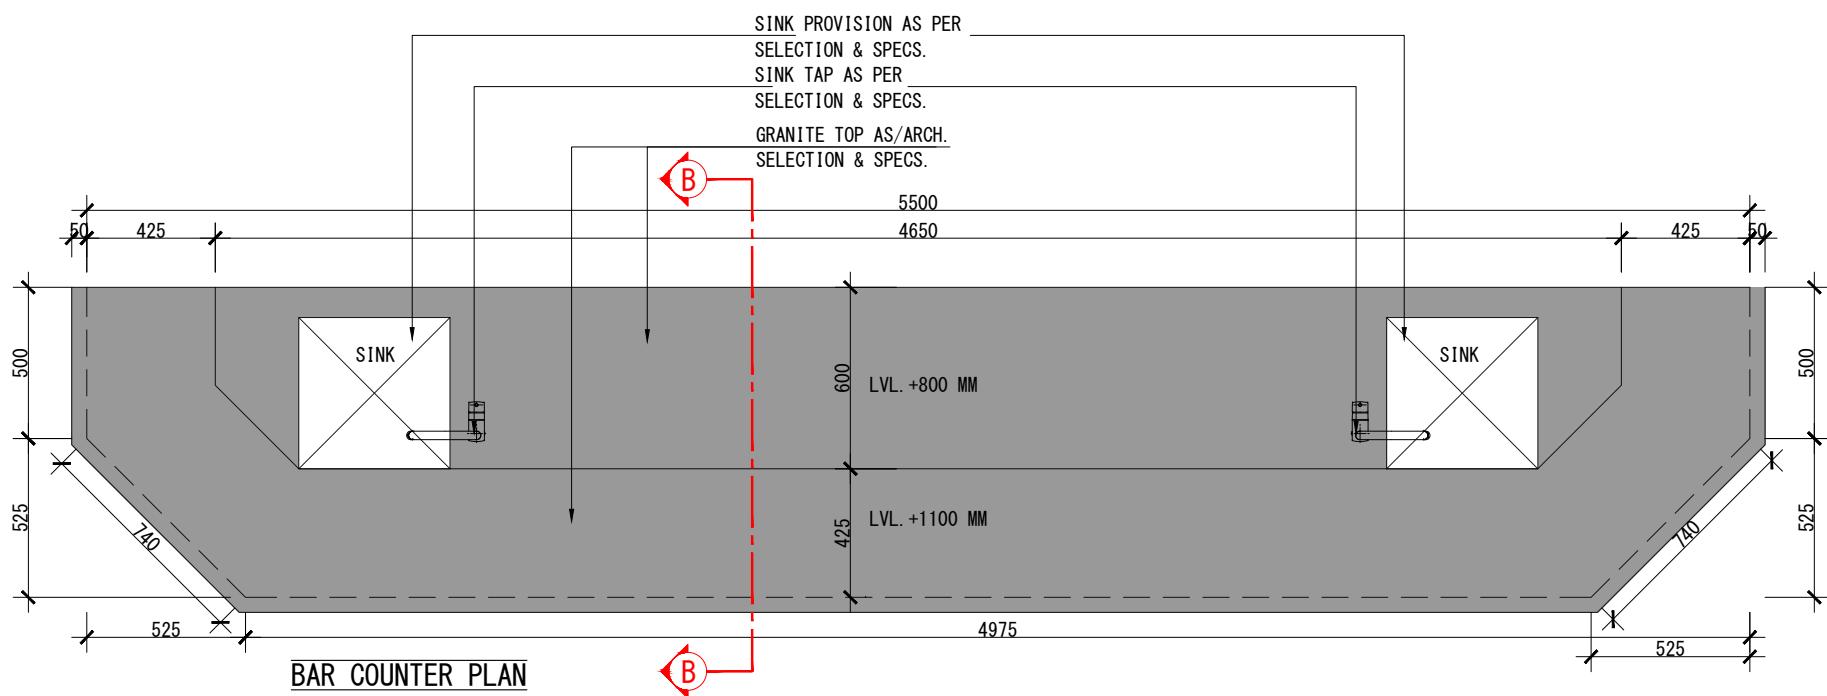

SECTION- B-B'

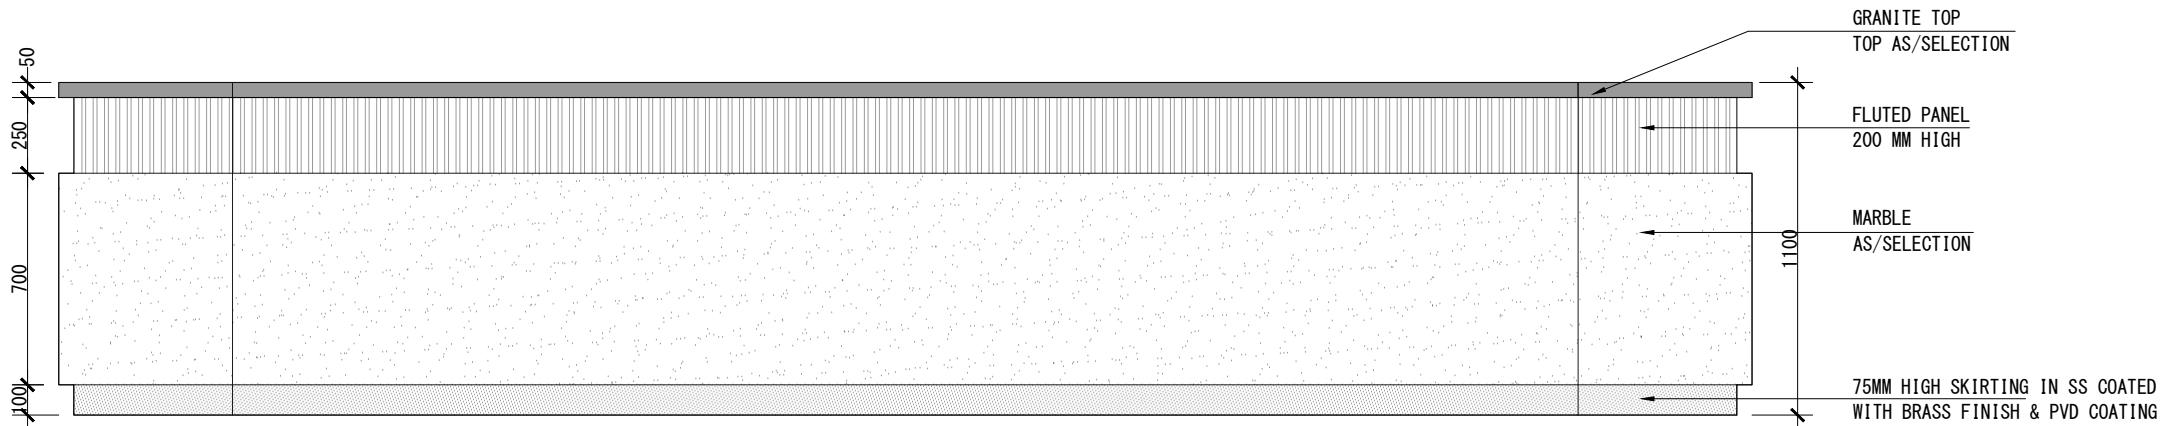

FRONT ELEVATION

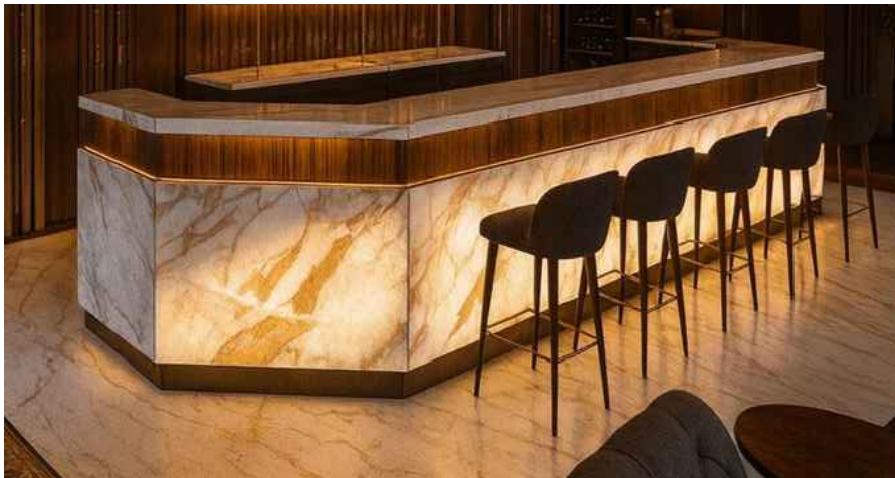

BAR TABLE RENDER IMAGE

Note - All the dimensions are to be verified from site by the contractor. The heights and wall length taken to be modified as per site and as built dimensions.

TENDER DRAWINGS



Client's Name -
DELHI GOLF CLUB LTD.

Drawing Title BAR TABLE DETAILS

Notes -

- All dimensions are to be read and not to be scaled.
- All the dimensions to be verified as per site before commencement of any work.
- Contractor must notify ARCH and / or Project Manager of all discrepancies in drawing.
- All revisions to be coordinated with structures and design at site

Project-
BAR AREA AT DELHI
GOLF CLUB-110003

Dwg No-
AD 73 05 04

Drawn by - KS

Checked by -TB


Date -

Scale - 1:75

Reissue

1


Orientation

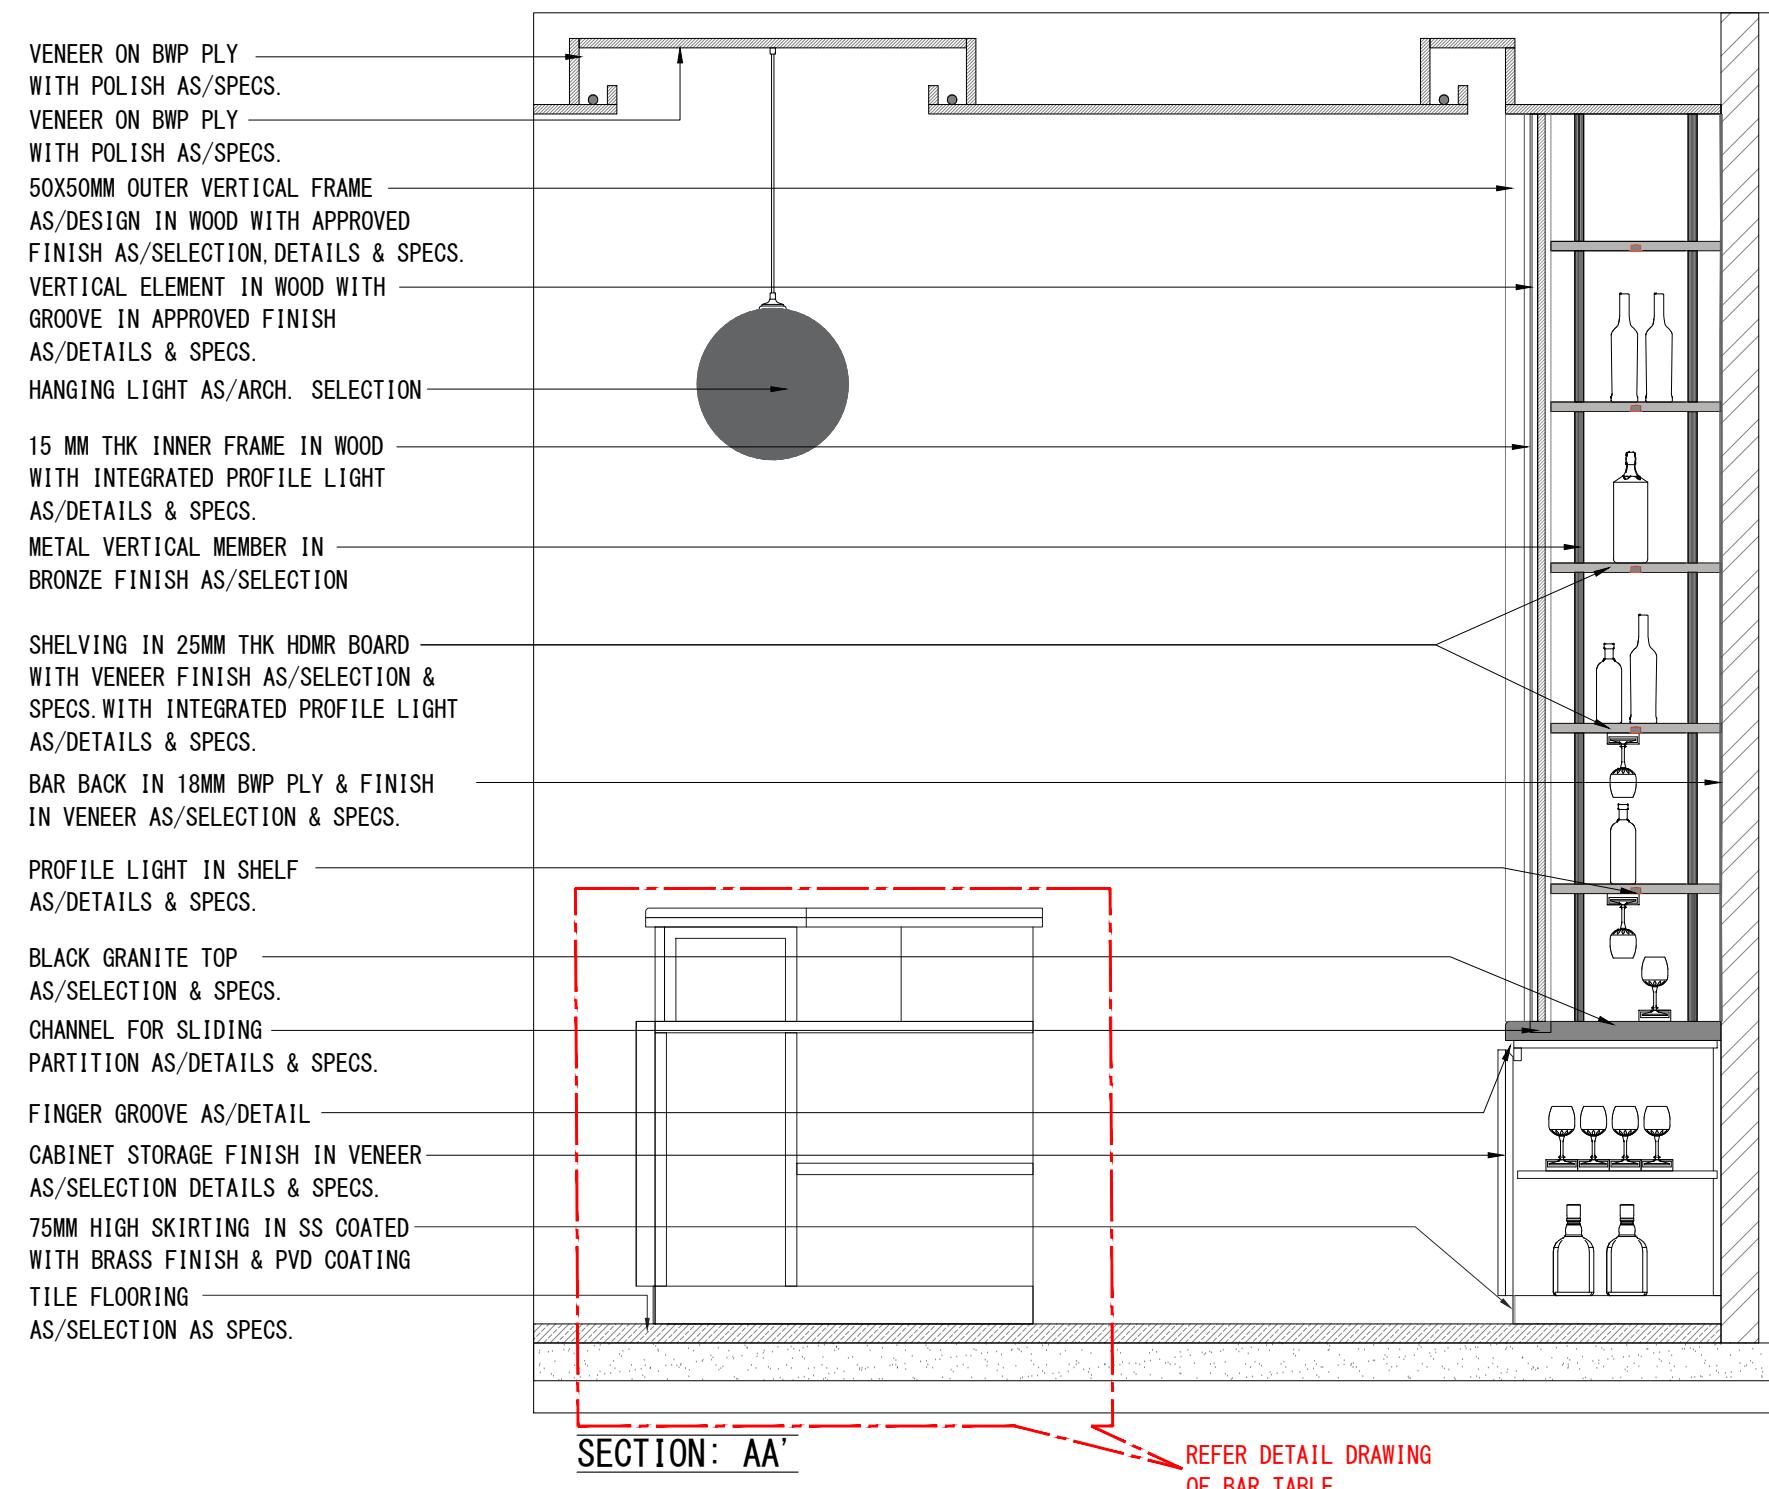

Note - All the dimensions are to be verified from site by the contractor. The heights and wall length taken to be modified as per site and as built dimensions.

TENDER DRAWINGS

REVISIONS			
R NO	TITLE	DATE	REMARKS

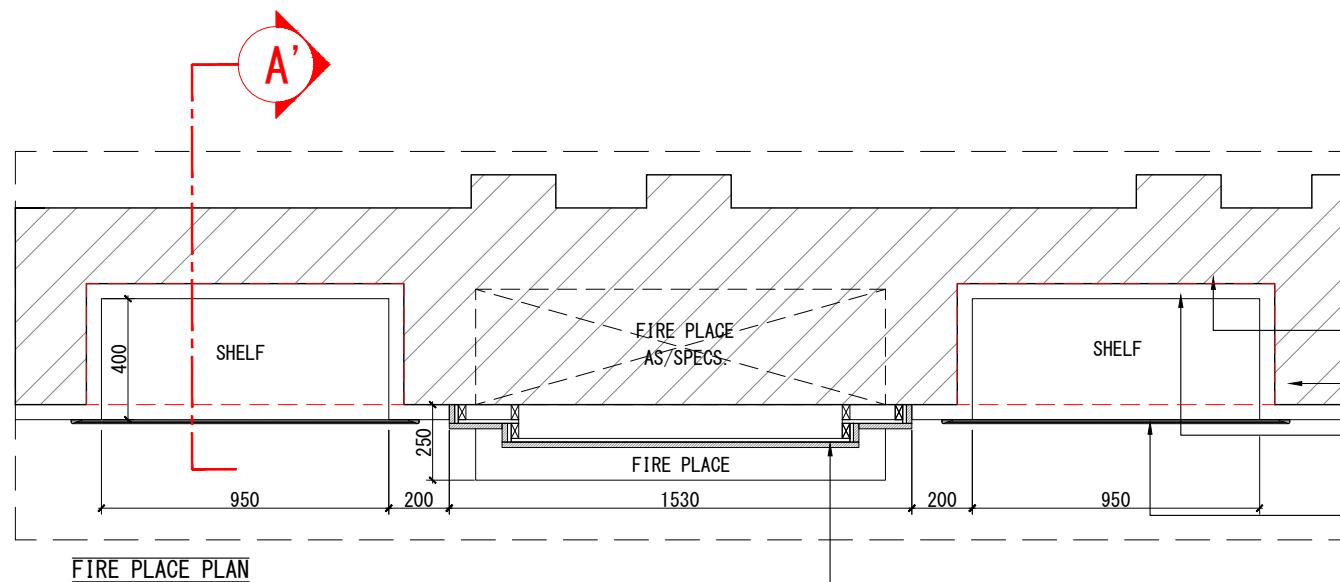


FIRE PLACE PLAN

LINTEL AT BASE & TOP LEVEL TO BE PROVIDED TO TRANSFER THE LOAD AS/SPECS & DETAILS.
EXISTING WALL AT SITE
PROPOSED TROPHY SHELF UNIT FINISH WITH WALL PANELLING 12MM BWP PLY WITH VENEER POLISH AS/ARCH. SELECTION DETAIL, SPECS WITH FRAME 35 MM HALF CROWN MOULDING IN WOOD ON 12MM BWP PLY WITH PU POLISH FINISH AS/ARCH. SELECTION, DETAILS & SPECS
FEATURE DESIGN OF FIRE PLACE WITH MARBLE FINISH WITH FRAMING & BACKING AS/SPECS




REF IMAGE

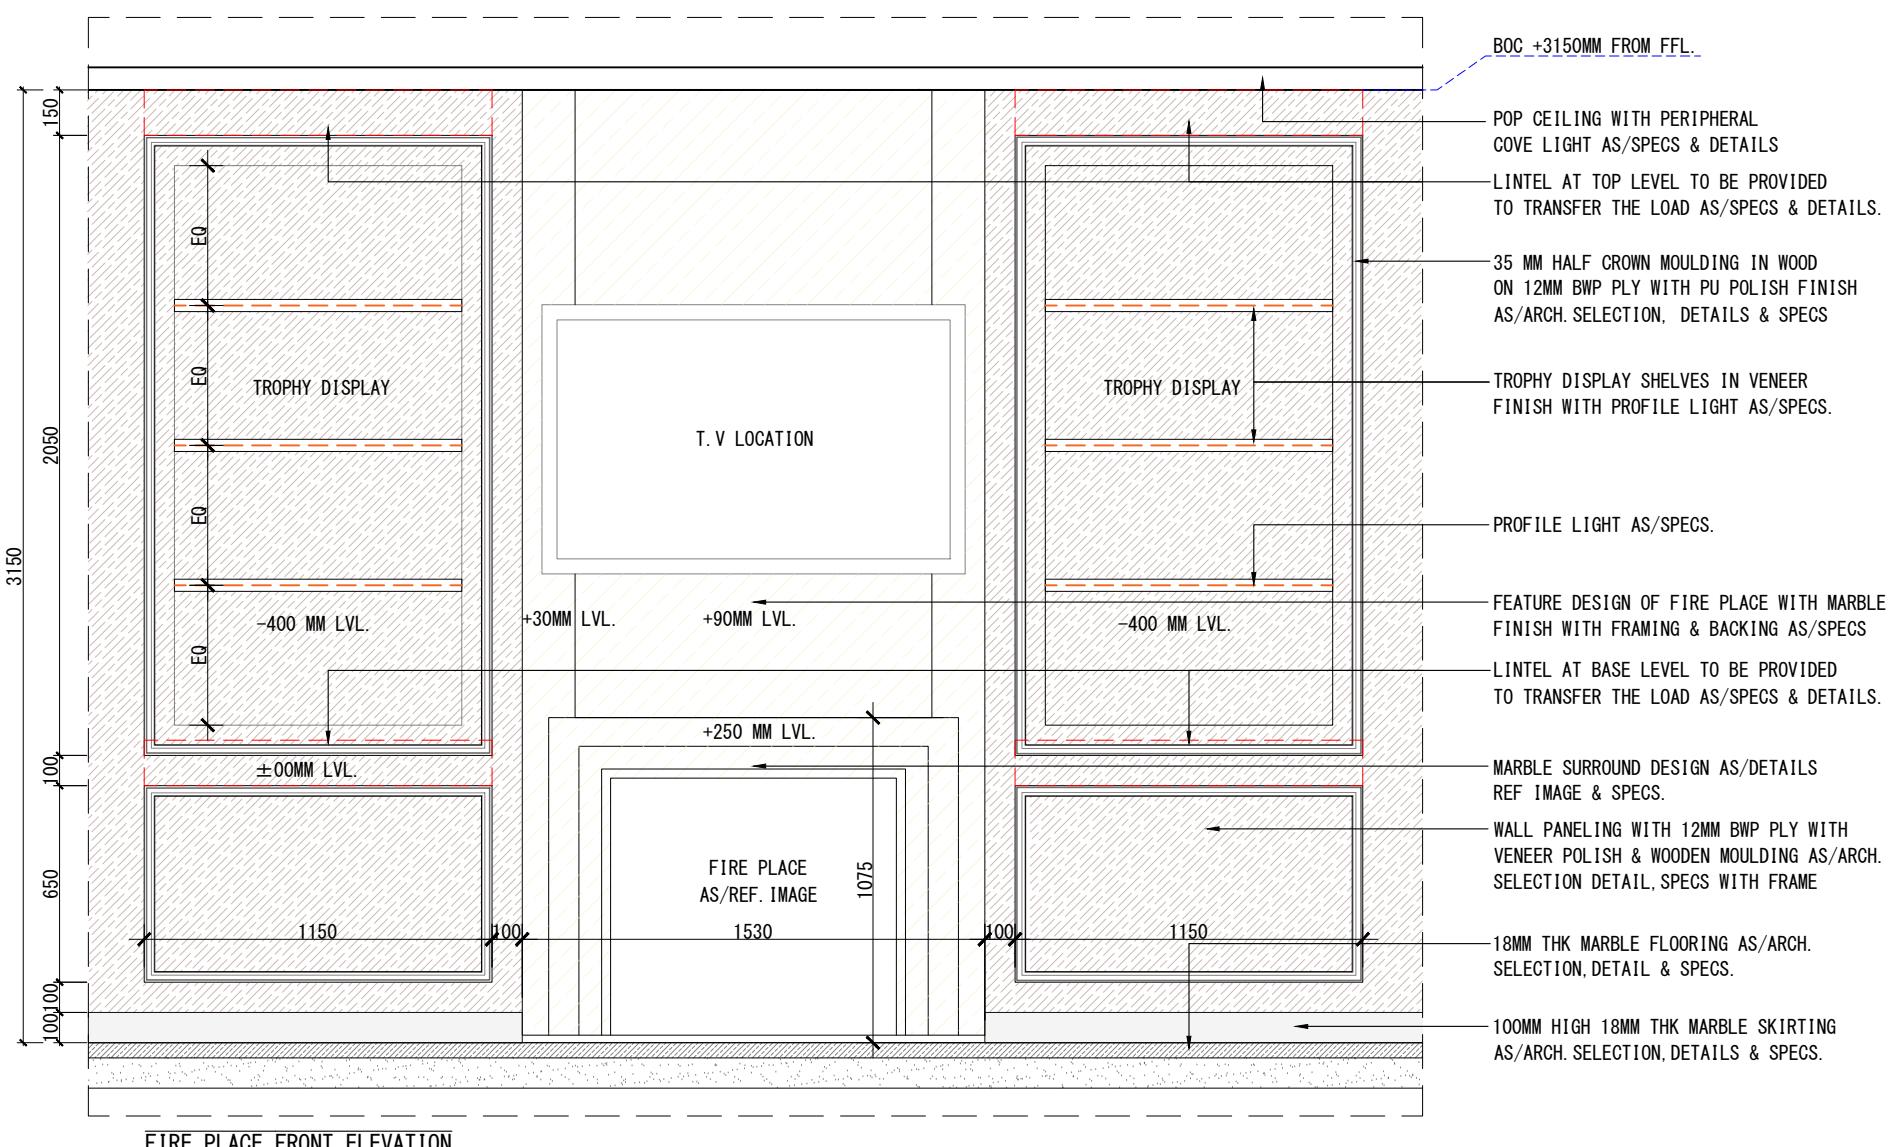

FIRE PLACE FRONT ELEVATION

BOC +3150MM FROM FFL.
POP CEILING WITH PERIPHERAL COVE LIGHT AS/SPECS & DETAILS
LINTEL AT TOP LEVEL TO BE PROVIDED TO TRANSFER THE LOAD AS/SPECS & DETAILS.
35 MM HALF CROWN MOULDING IN WOOD ON 12MM BWP PLY WITH PU POLISH FINISH AS/ARCH. SELECTION, DETAILS & SPECS
TROPHY DISPLAY SHELVES IN VENEER FINISH WITH PROFILE LIGHT AS/SPECS.
PROFILE LIGHT AS/SPECS.
FEATURE DESIGN OF FIRE PLACE WITH MARBLE FINISH WITH FRAMING & BACKING AS/SPECS
LINTEL AT BASE LEVEL TO BE PROVIDED TO TRANSFER THE LOAD AS/SPECS & DETAILS.
MARBLE SURROUND DESIGN AS/DETAILS
REF IMAGE & SPECS.
WALL PANELING WITH 12MM BWP PLY WITH VENEER POLISH & WOODEN MOULDING AS/ARCH. SELECTION DETAIL, SPECS WITH FRAME
18MM THK MARBLE FLOORING AS/ARCH. SELECTION, DETAIL & SPECS.
100MM HIGH 18MM THK MARBLE SKIRTING AS/ARCH. SELECTION, DETAILS & SPECS.

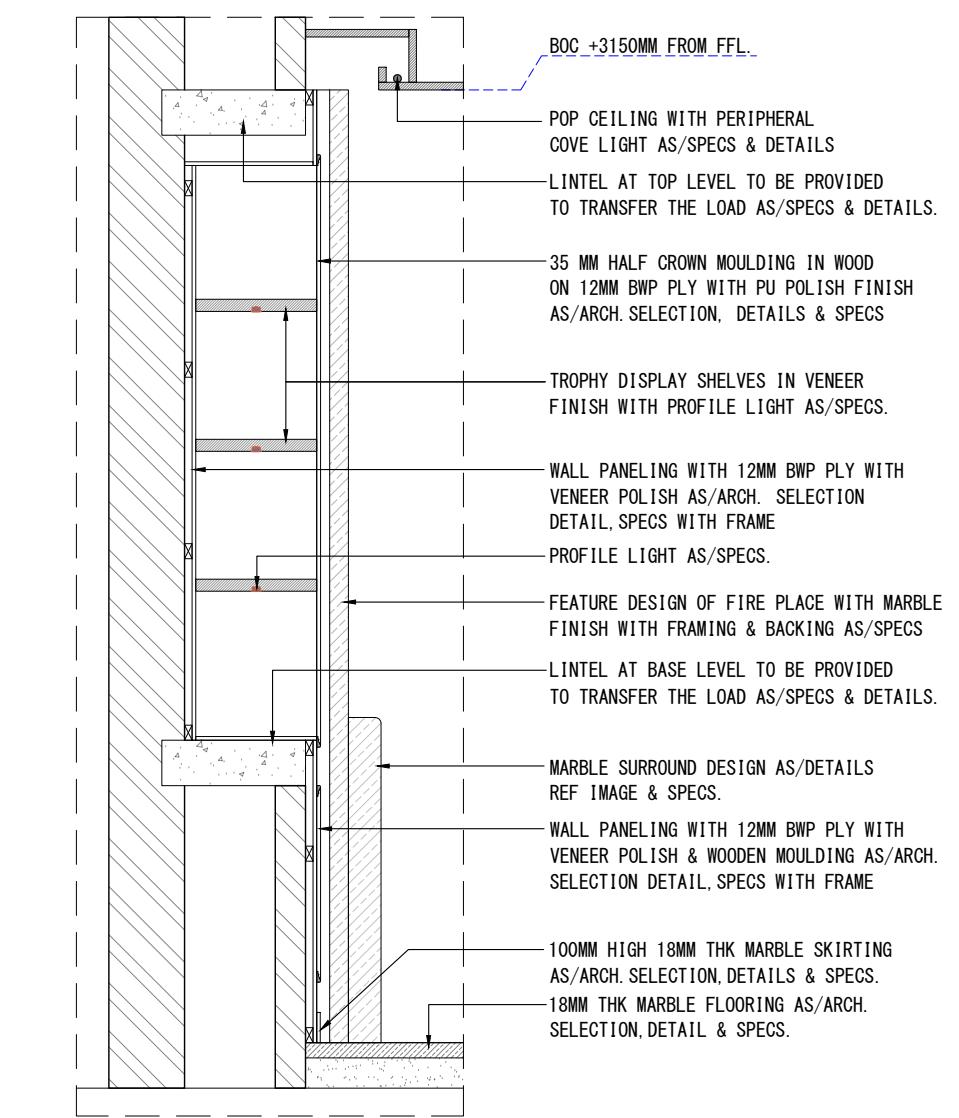

SECTION AT - AA'

Note - All the dimensions are to be verified from site by the contractor. The heights and wall length taken to be modified as per site and as built dimensions.

TENDER DRAWINGS



Client's Name -
DELHI GOLF CLUB LTD.

Drawing Title -
FIRE PLACE DETAILS

Notes -

- All dimensions are to be read and not to be scaled.
- All the dimensions to be verified as per site before commencement of any work.
- Contractor must notify ARCH and / or Project Manager of all discrepancies in drawing.
- All revisions to be coordinated with structures and design at site.

REVISIONS			
R NO	TITLE	DATE	REMARKS

Project-
BAR AREA AT DELHI
GOLF CLUB-110003

Dwg No-
AD_Z3_05_06


Drawn by - KS



Checked by - TB

Date -
08-JAN-2025


Scale - 1:25

Reissue Date -

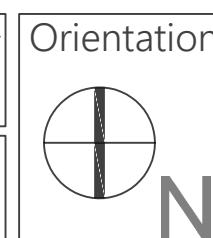

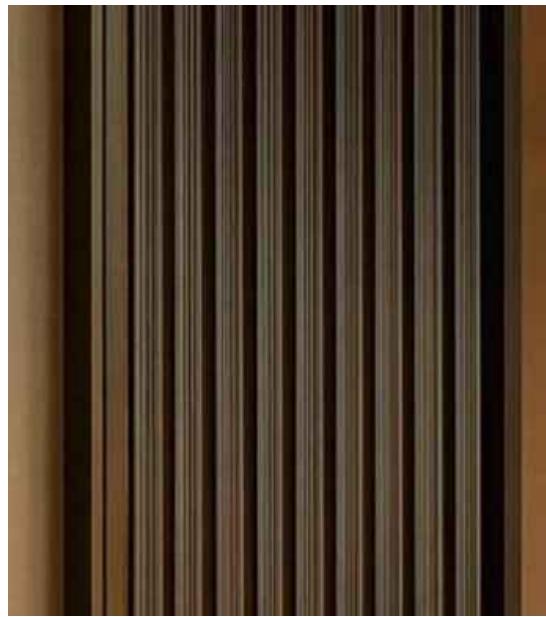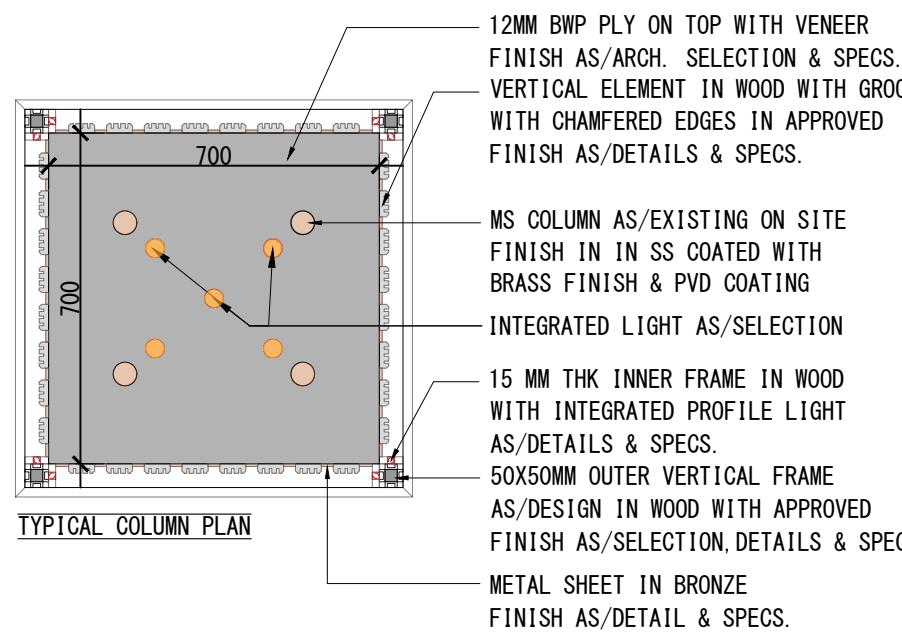



COLUMN CLADING REF. IMAGE

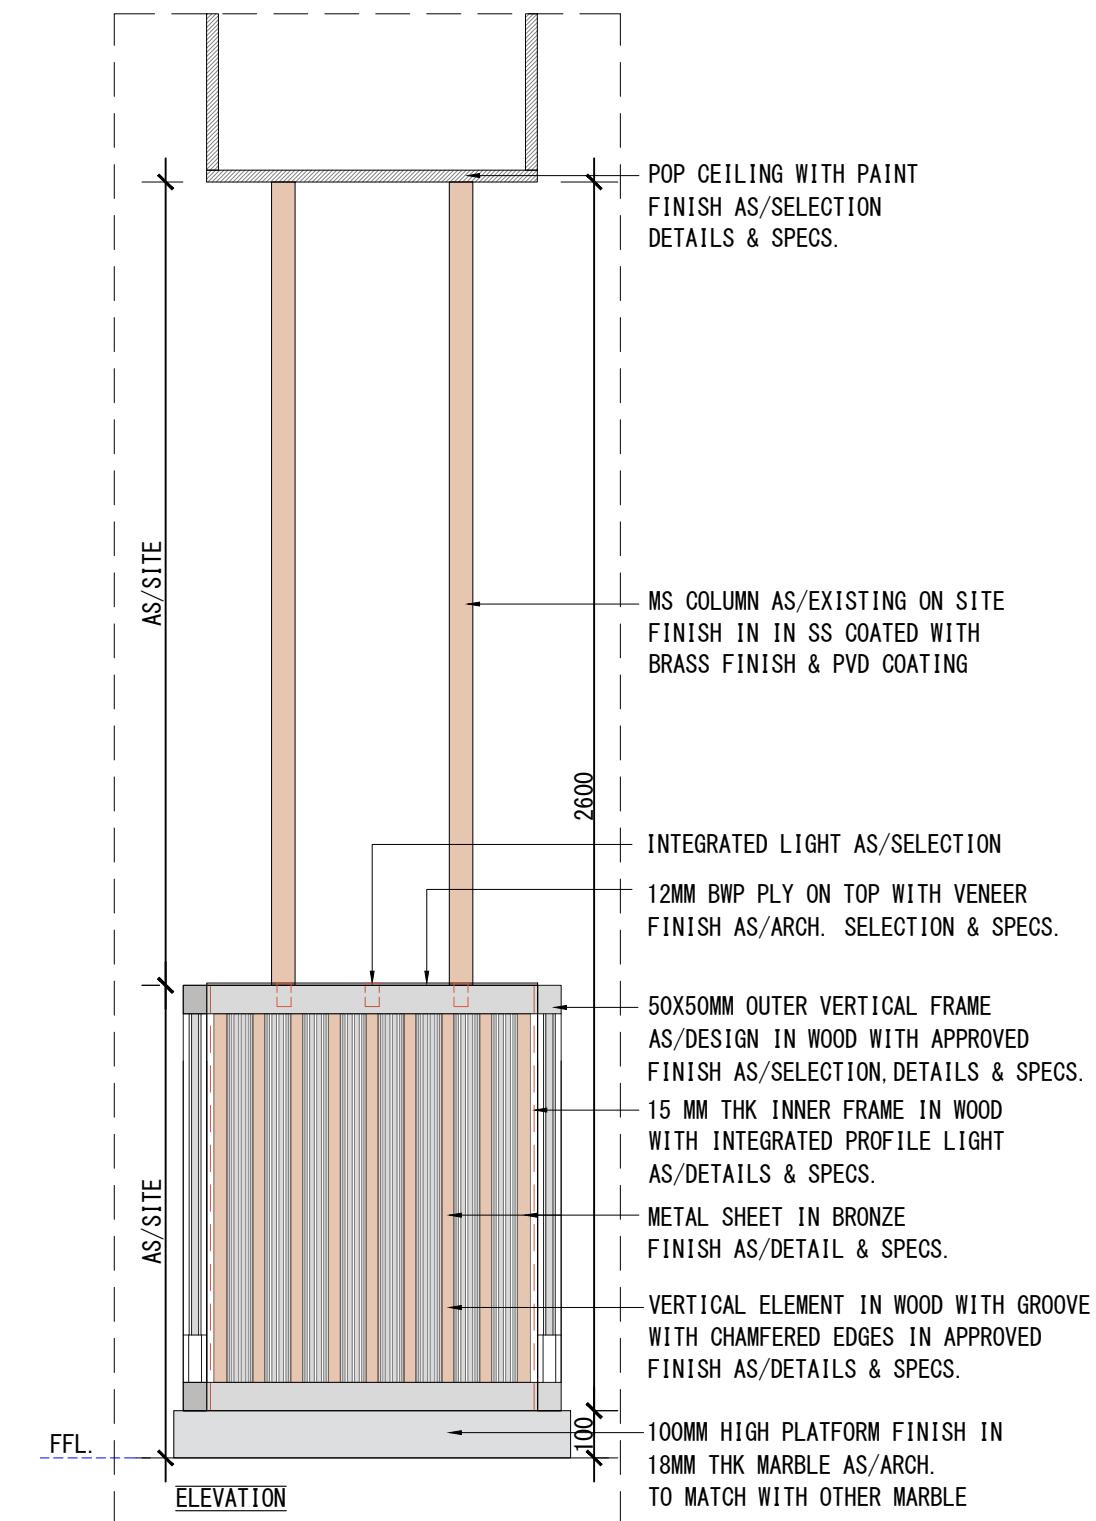

Note - All the dimensions are to be verified from site by the contractor. The heights and wall length taken to be modified as per site and as built dimensions.

TENDER DRAWINGS

REVISIONS			
R NO	TITLE	DATE	REMARKS

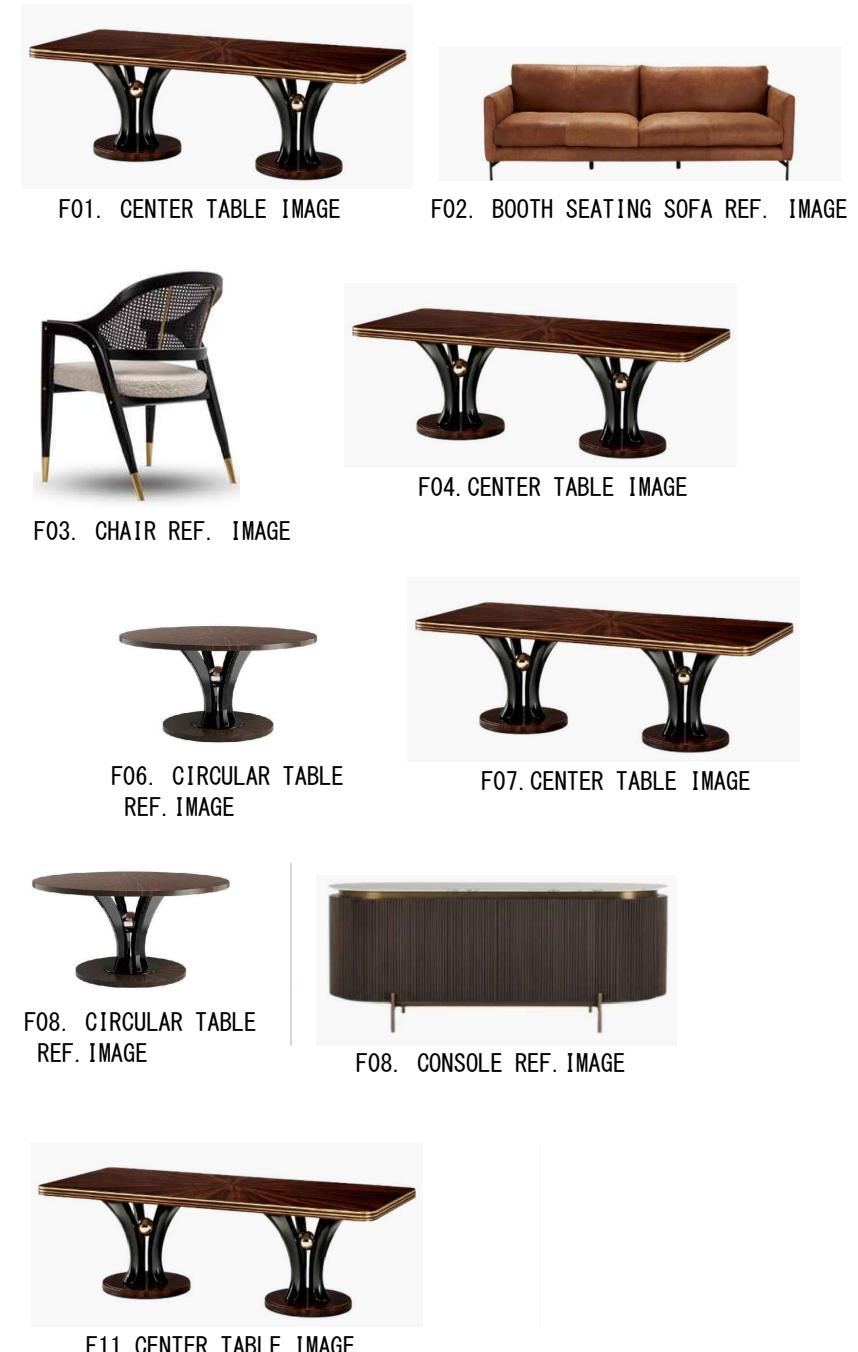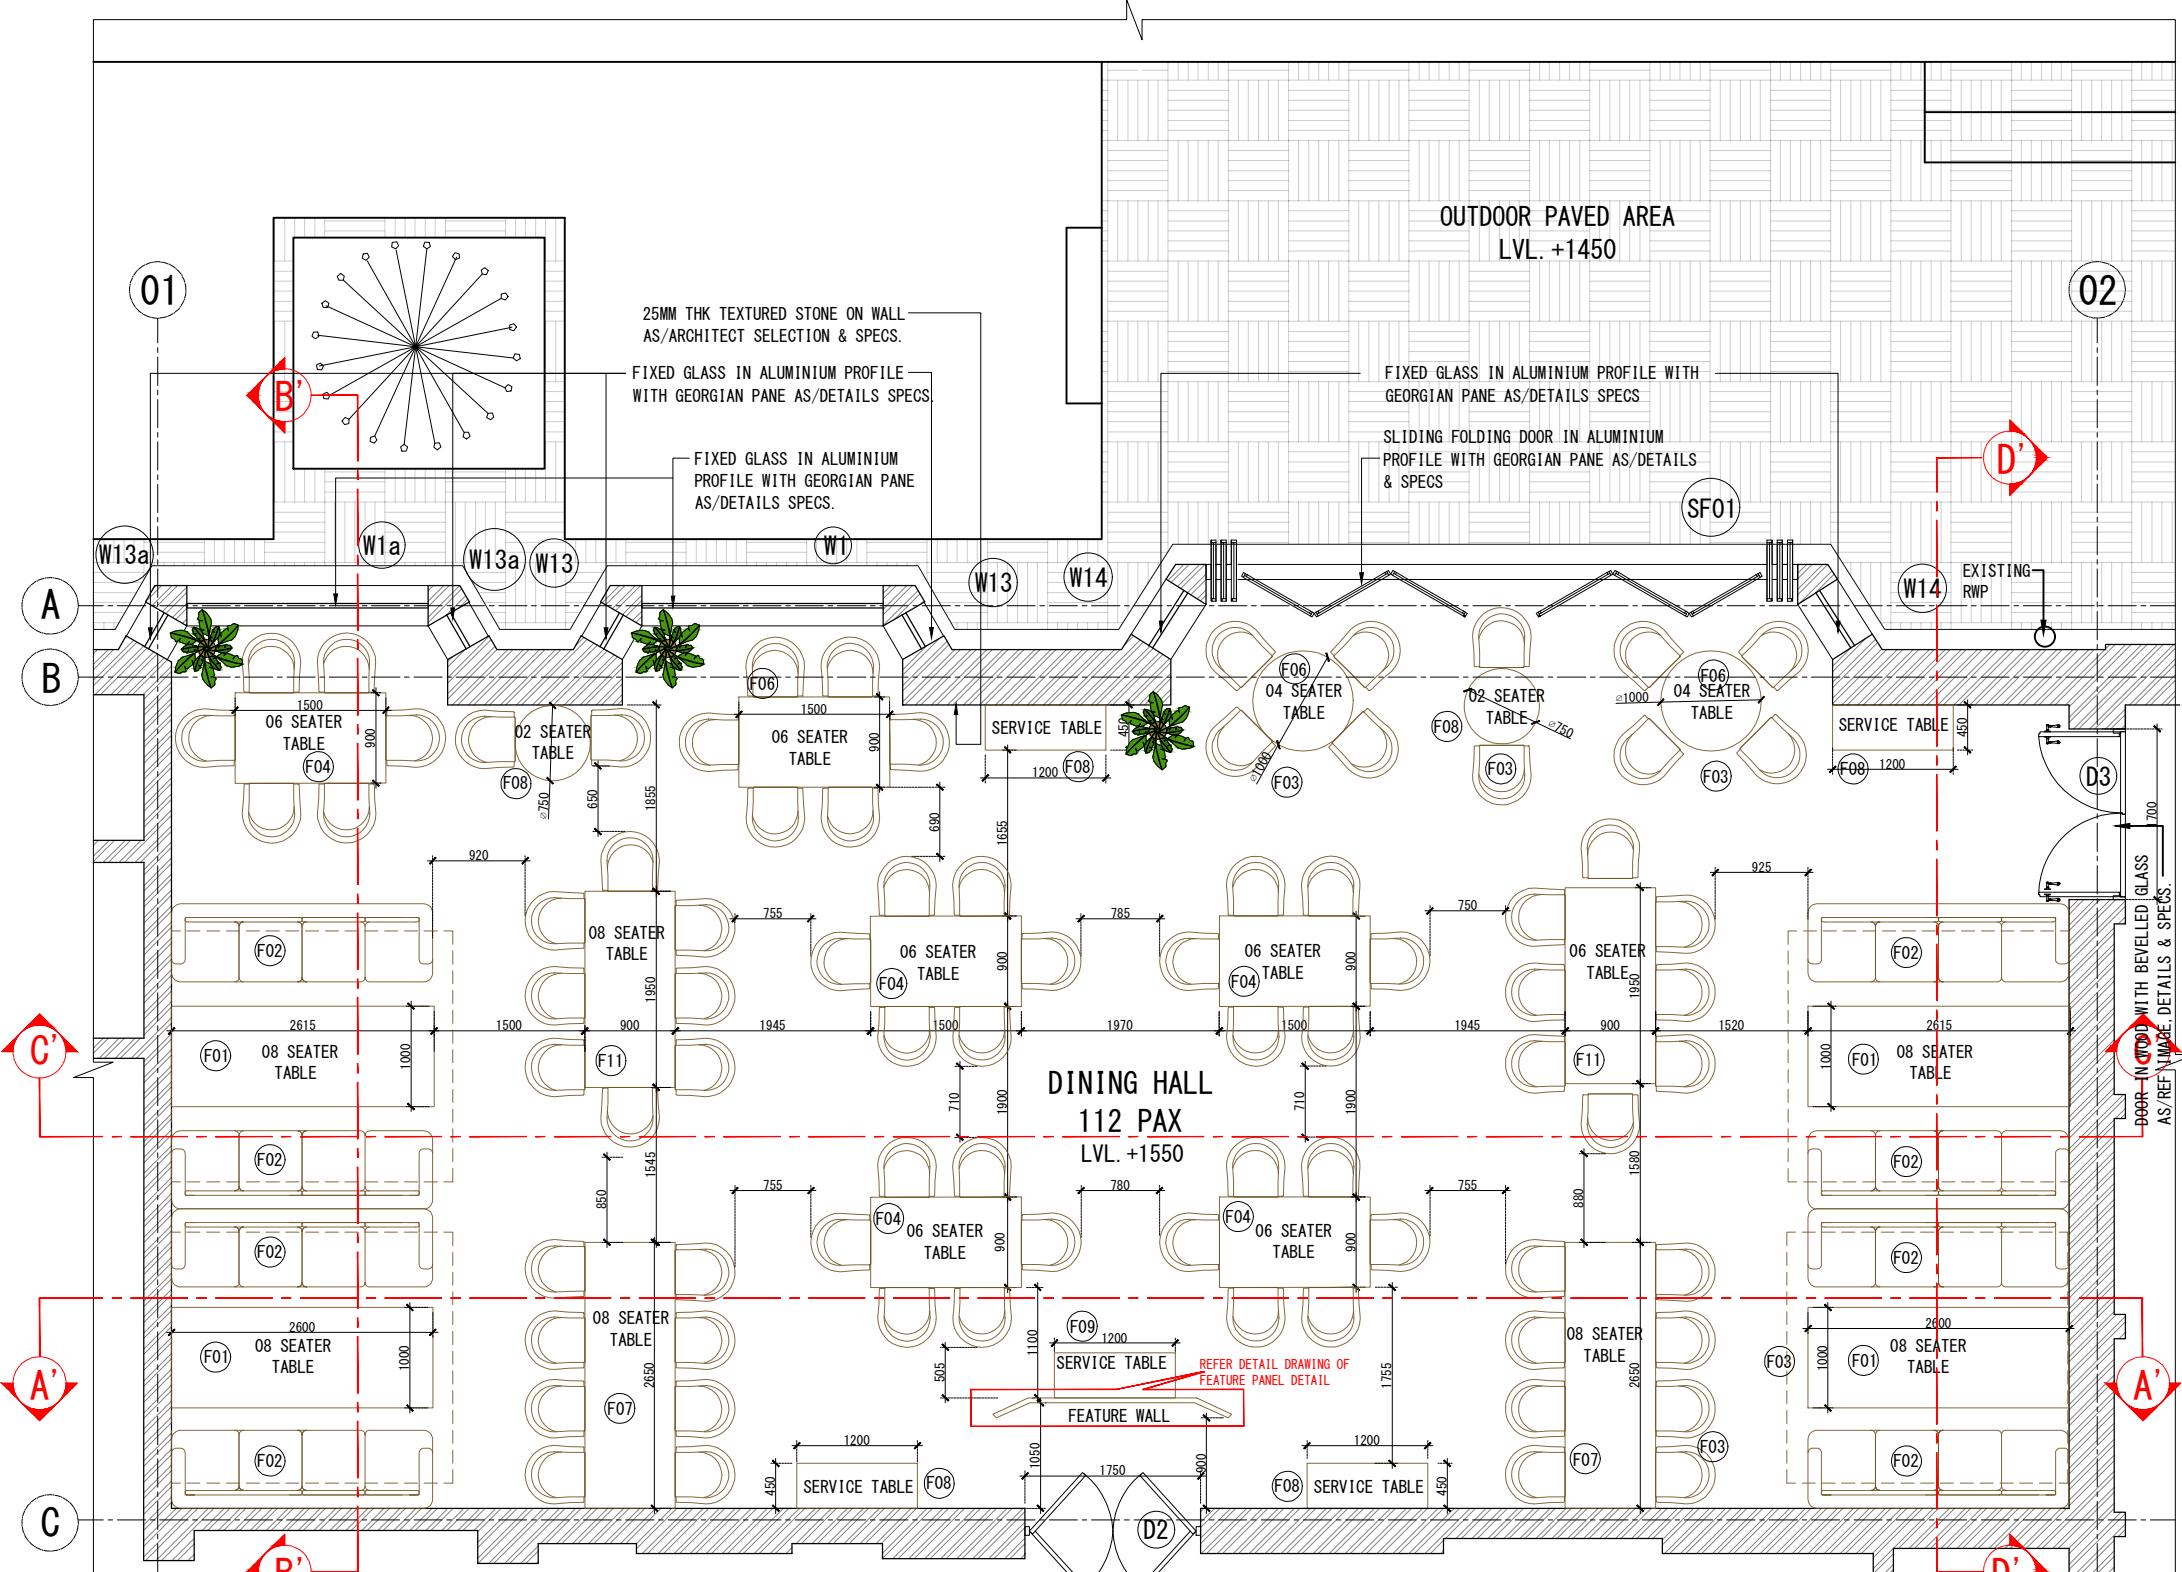


Note - All the dimensions are to be verified from site by the contractor. The heights and wall length taken to be modified as per site and as built dimensions.

TENDER DRAWINGS

REVISIONS			
R NO	TITLE	DATE	REMARKS



N

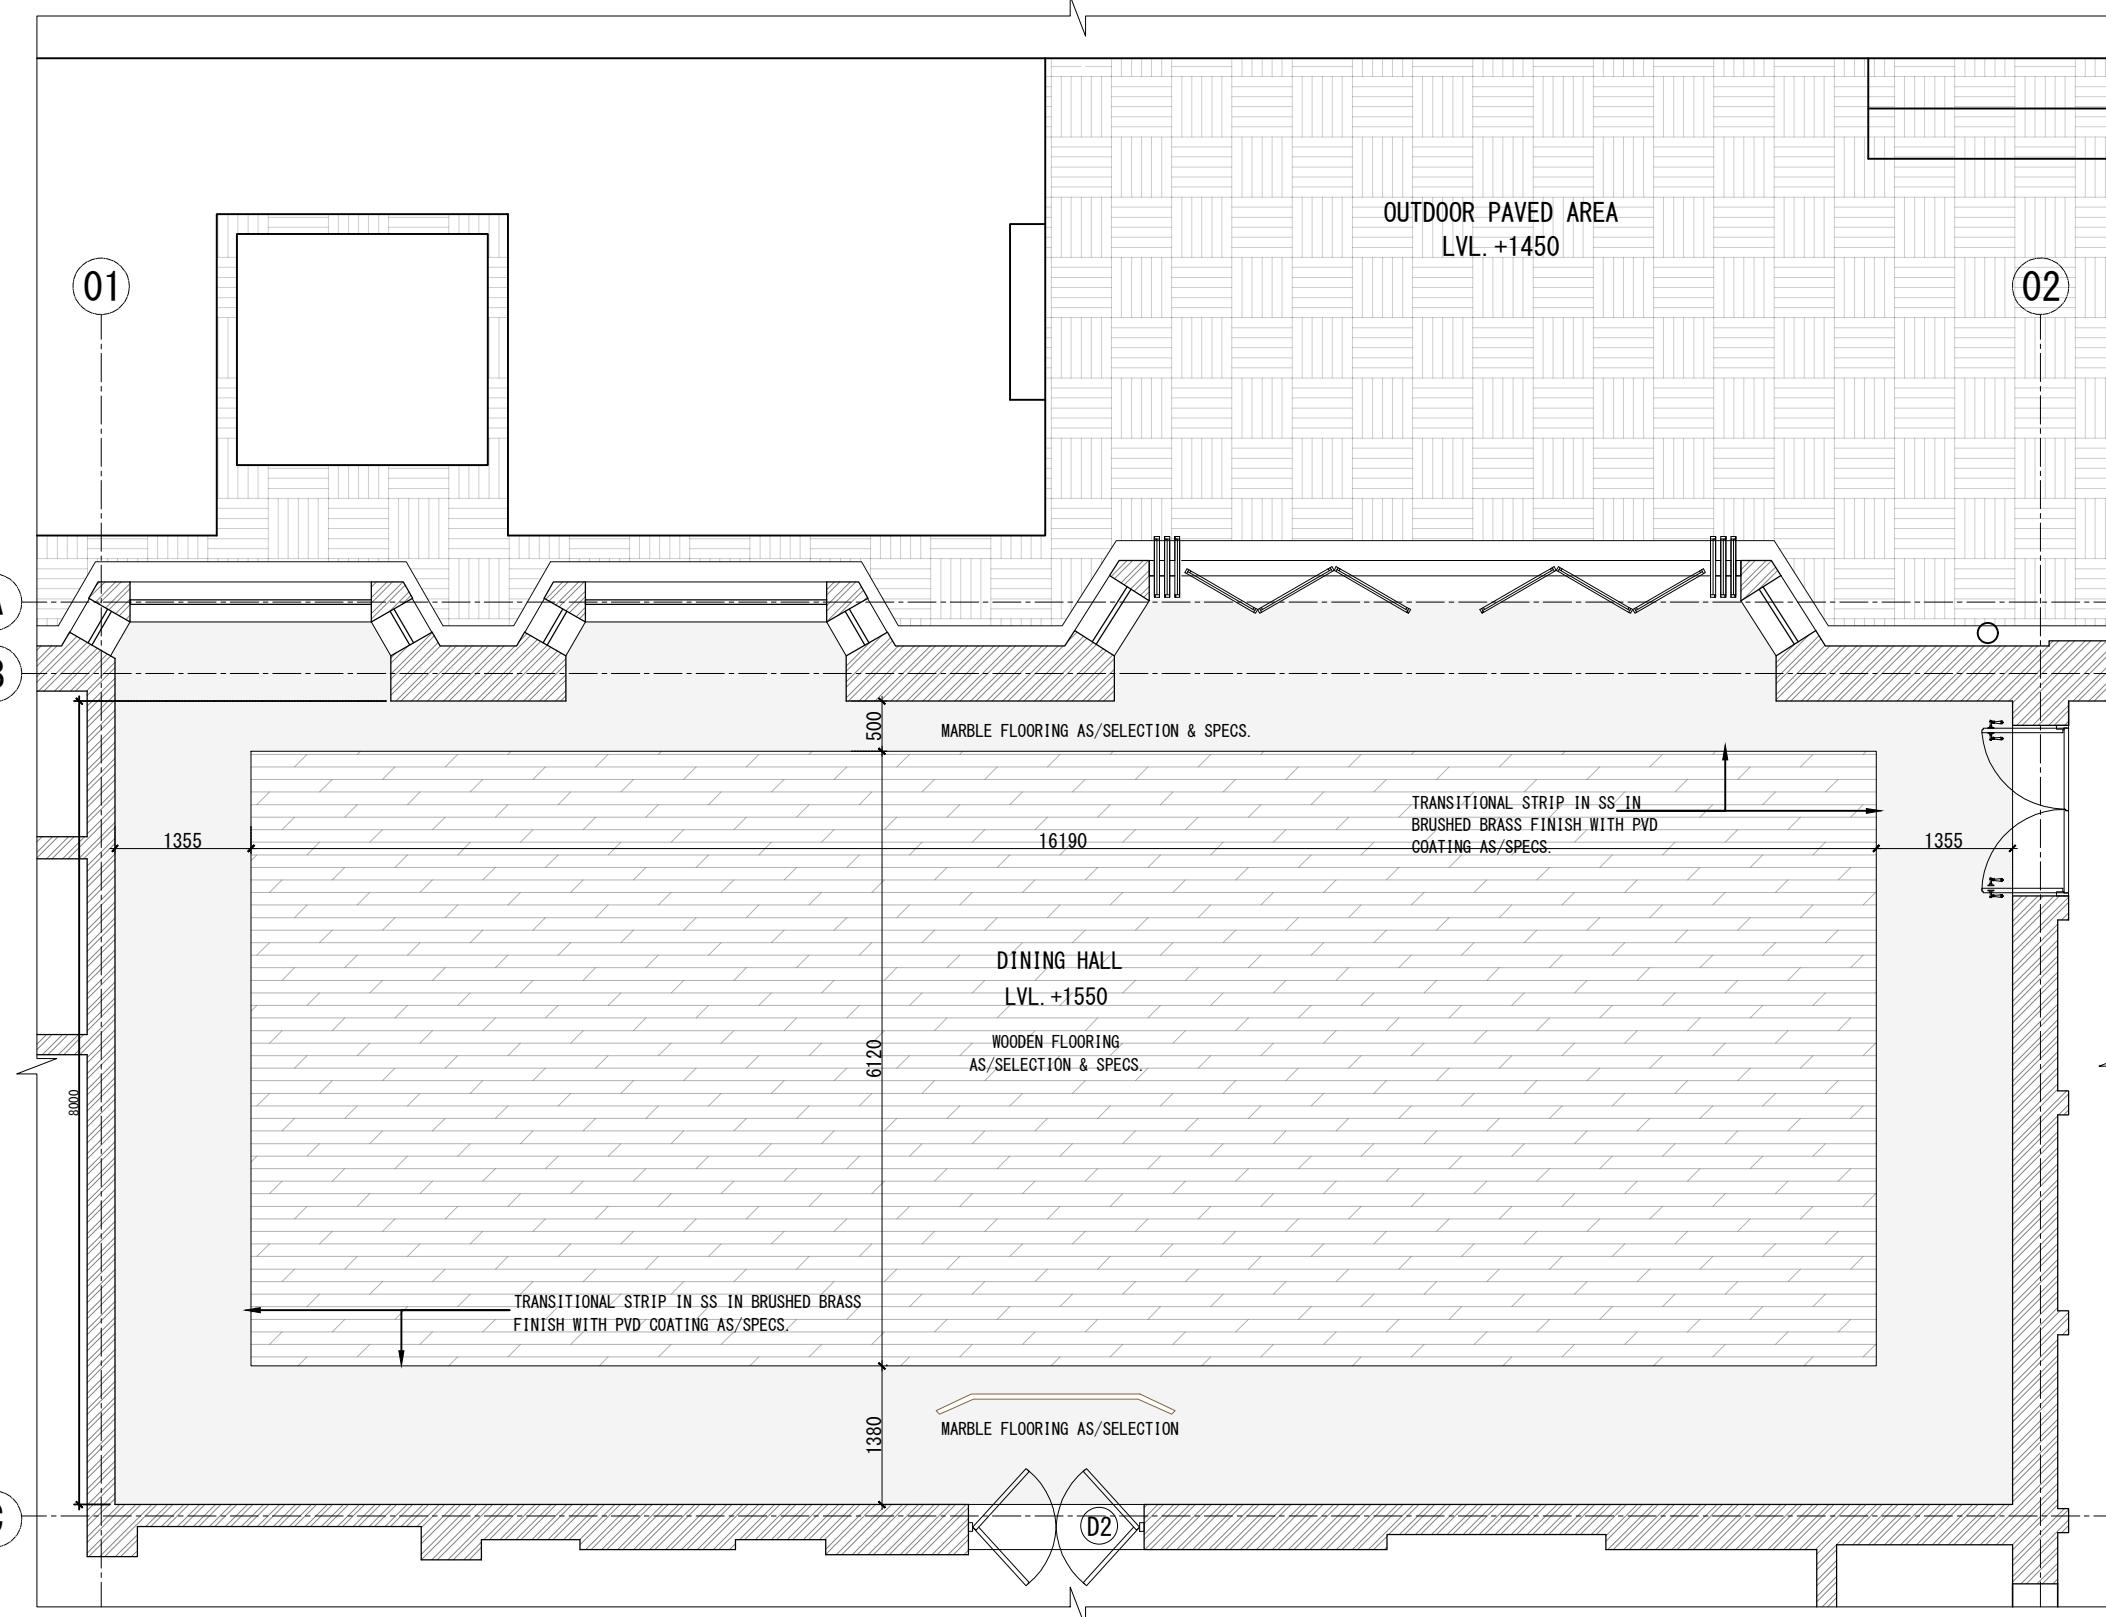

FLOORING LEGEND	
	MARBLE FLOORING AS/SELECTION
	WOODEN FLOORING AS/SELECTION



MARBLE FLOORING



WOODEN FLOORING



BRASS TRANSITION STRIP

Note - All the dimensions are to be verified from site by the contractor. The heights and wall length taken to be modified as per site and as built dimensions.

TENDER DRAWINGS

N
STUDIO NOVOFORMA

Client's Name -
DELHI GOLF CLUB LTD.

Drawing Title -
FLOORING PLAN

Notes -

- All dimensions are to be read and not to be scaled.
- All the dimensions to be verified as per site before commencement of any work.
- Contractor must notify Architect and / or Project Manager of all discrepancies in drawing.
- All revisions to be coordinated with structures and design at site.

REVISIONS			
R NO	TITLE	DATE	REMARKS

Project-
DINING AT DELHI
GOLF CLUB-11003

Dwg No-
AD_Z4_01_02

Drawn by - KS


Checked by - TB

Date -
08-JAN-2025

Scale - 1:75

Reissue Date -



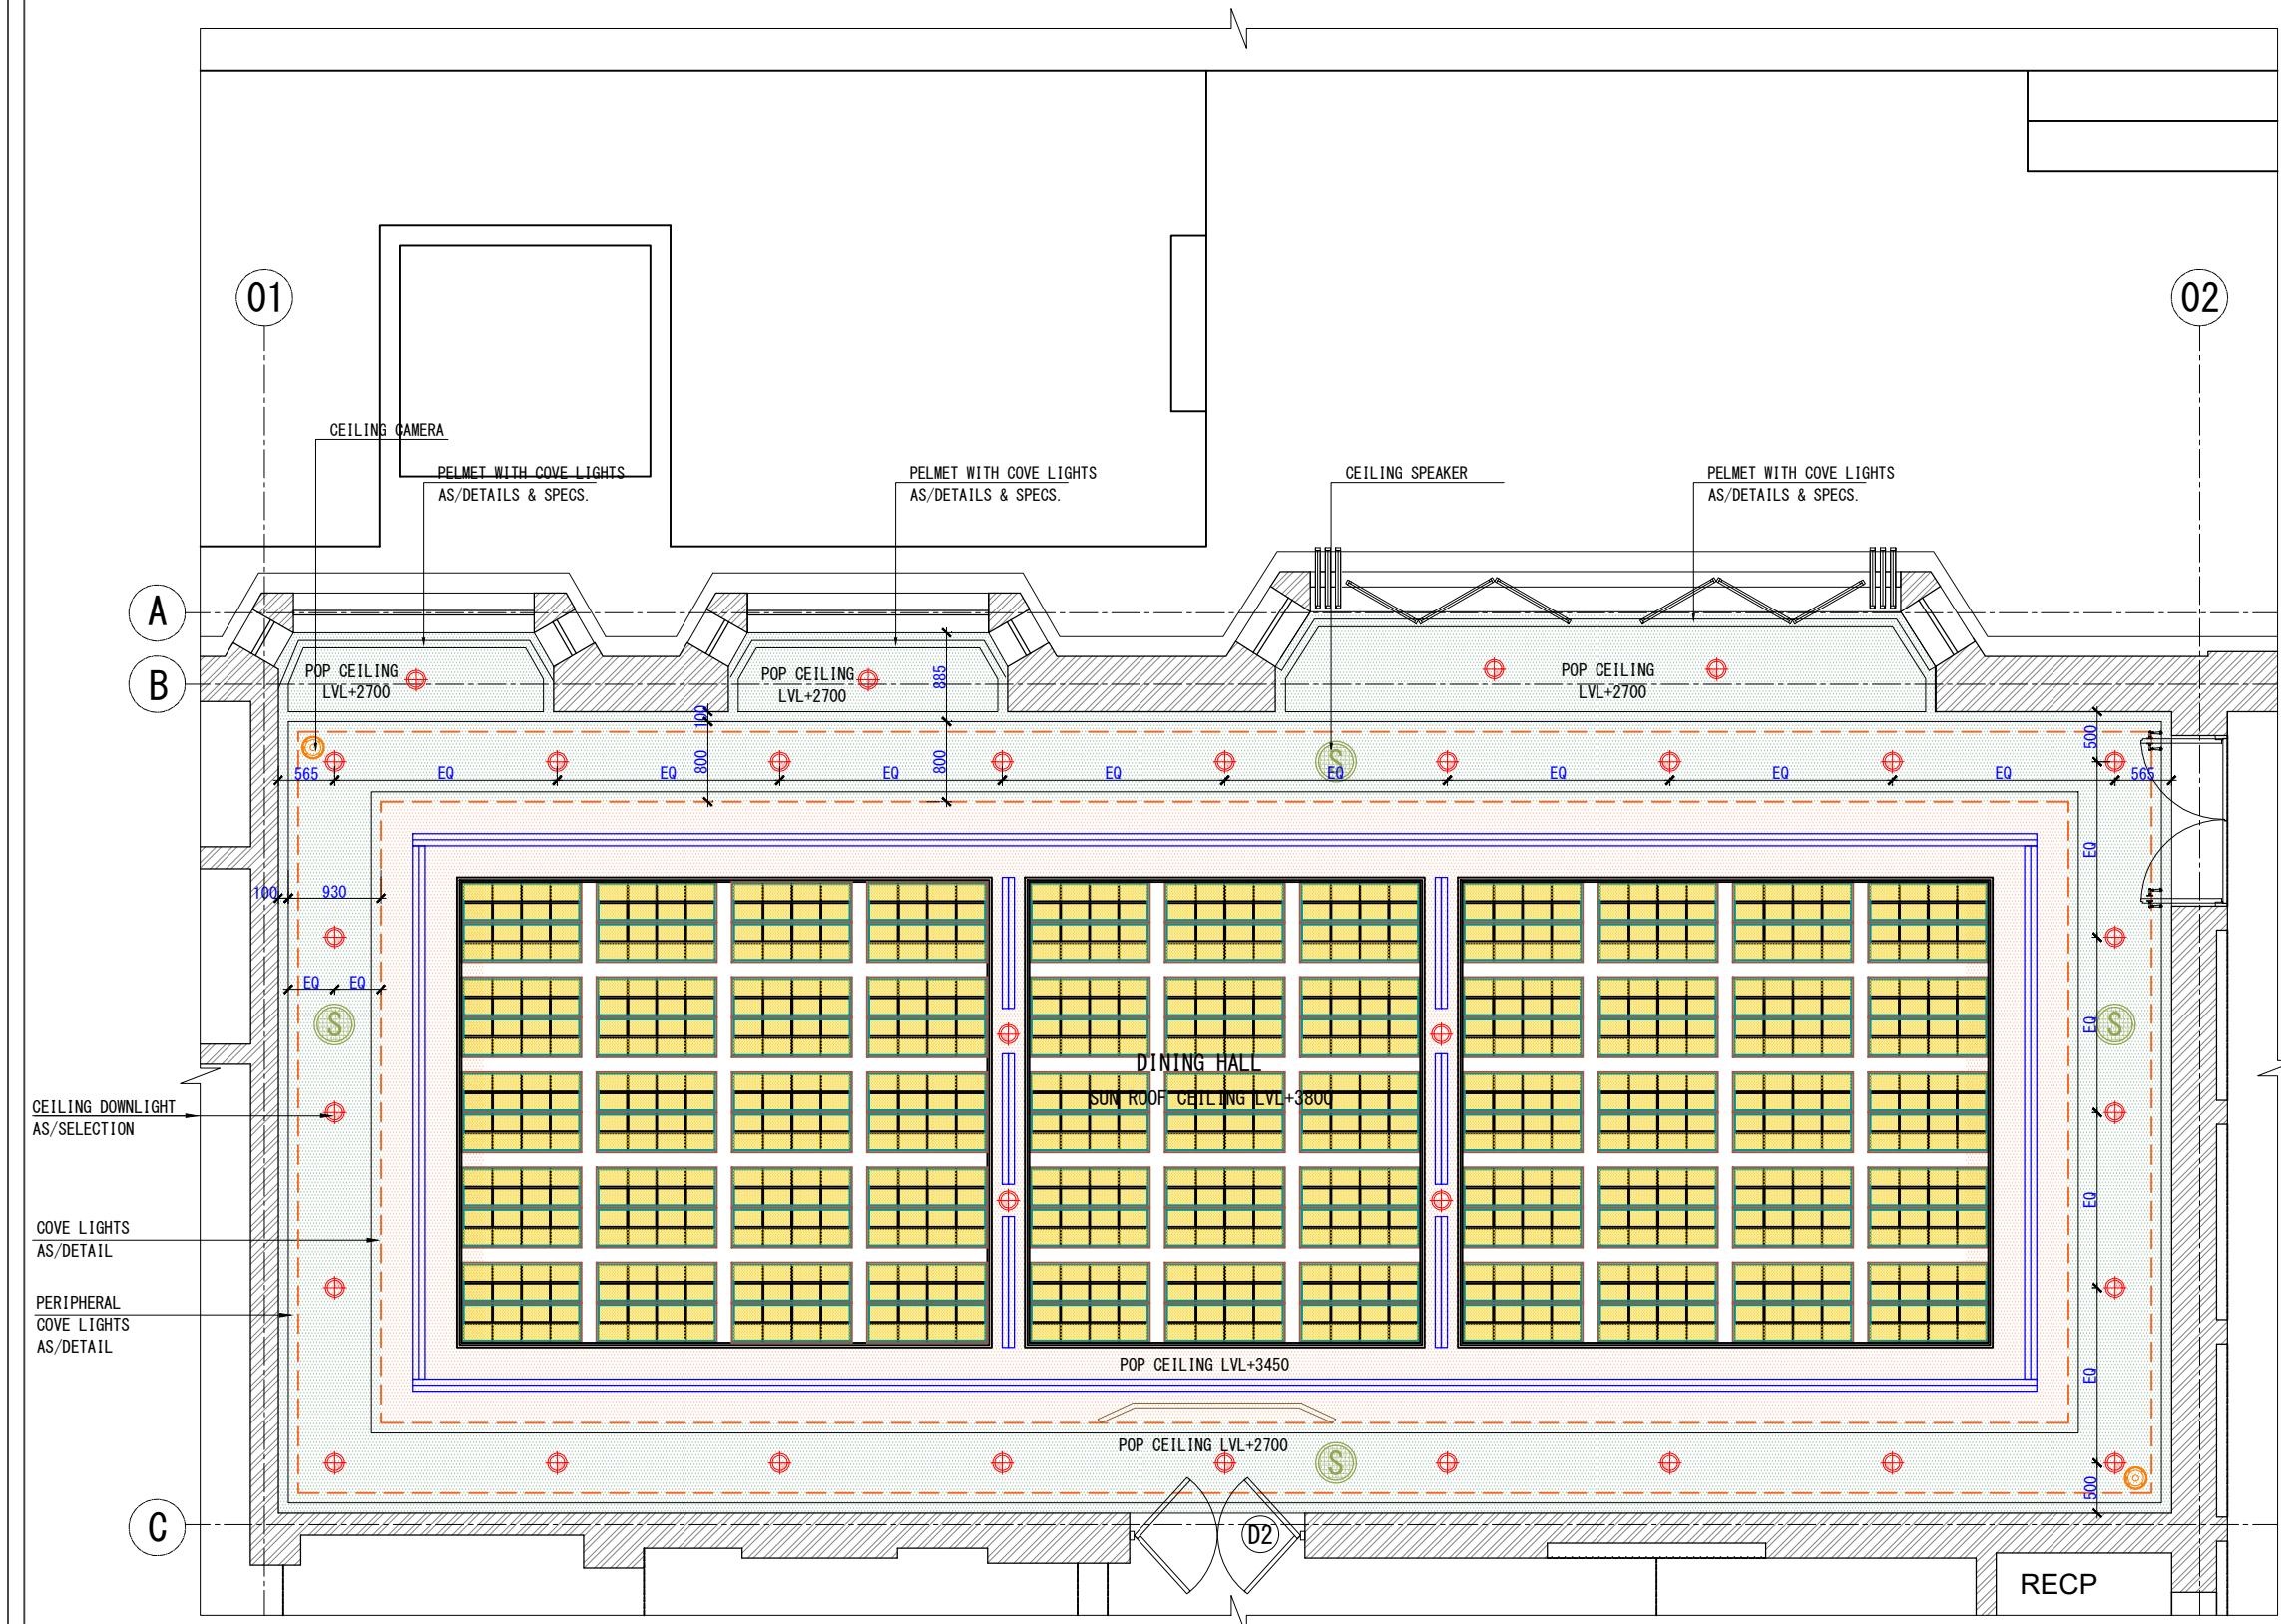

SUN ROOF CEILING



**CEILING DOWNLIGHT
REF. IMAGE**

RCP LEGEND	
	SLOT PROFILE FOR HVAC AS/SELECTION
	SPEAKER
	COB ADJUSTABLE LIGHT
	LED COVE LIGHT
	CEILING CAMERA

NOTE:-

1. SPEAKER POINT (SUBJECT TO ASSESSMENT BY VENDOR)
2. CONTINUOUS AC SLOT DIFFUSER (SUBJECT TO ASSESSMENT BY VENDOR)

Note - All the dimensions are to be verified from site by the contractor. The heights and wall length taken to be modified as per site and as built dimensions.

TENDER DRAWINGS

N
STUDIO NOVOFORMA

Client's Name -
DELHI GOLF CLUB LTD.
Drawing Title -
RCP

Notes -

- All dimensions are to be read and not to be scaled.
- All the dimensions to be verified as per site before commencement of any work.
- Contractor must notify Architect and / or Project Manager of all discrepancies in drawing.
- All revisions to be coordinated with structures and design at site.

REVISIONS			
R NO	TITLE	DATE	REMARKS

Project -
DINING AT DELHI
GOLF CLUB-11003
Dwg No -
EL_Z4_01_01

Drawn by - KS
Checked by - TB

Date -
08-JAN-2025
Scale - 1:75


Reissue Date -

Orientation

ELECTRICAL LEGEND

SYMBOL	Fixture	Height
✓	ONE WAY SWITCH	1200 MM
✗	TWO WAY SWITCH BOARD	1200 MM
MCB	MINIATURE CIRCUIT BREAKER	1370 MM
!	6A&16A SWITCH SOCKET	1000 MM
!	6A&16A SWITCH SOCKET	300 MM
!	6A&16A SWITCH SOCKET (FLOOR SOCKET)	

HIGH - EACH WITH 1USB 1 POWER 1 LIGHT
 LOW - EACH WITH 1USB 1 POWER 1 LIGHT
 ALL SOCKET TO BE UNIVERSAL PLUG COMPLIANT

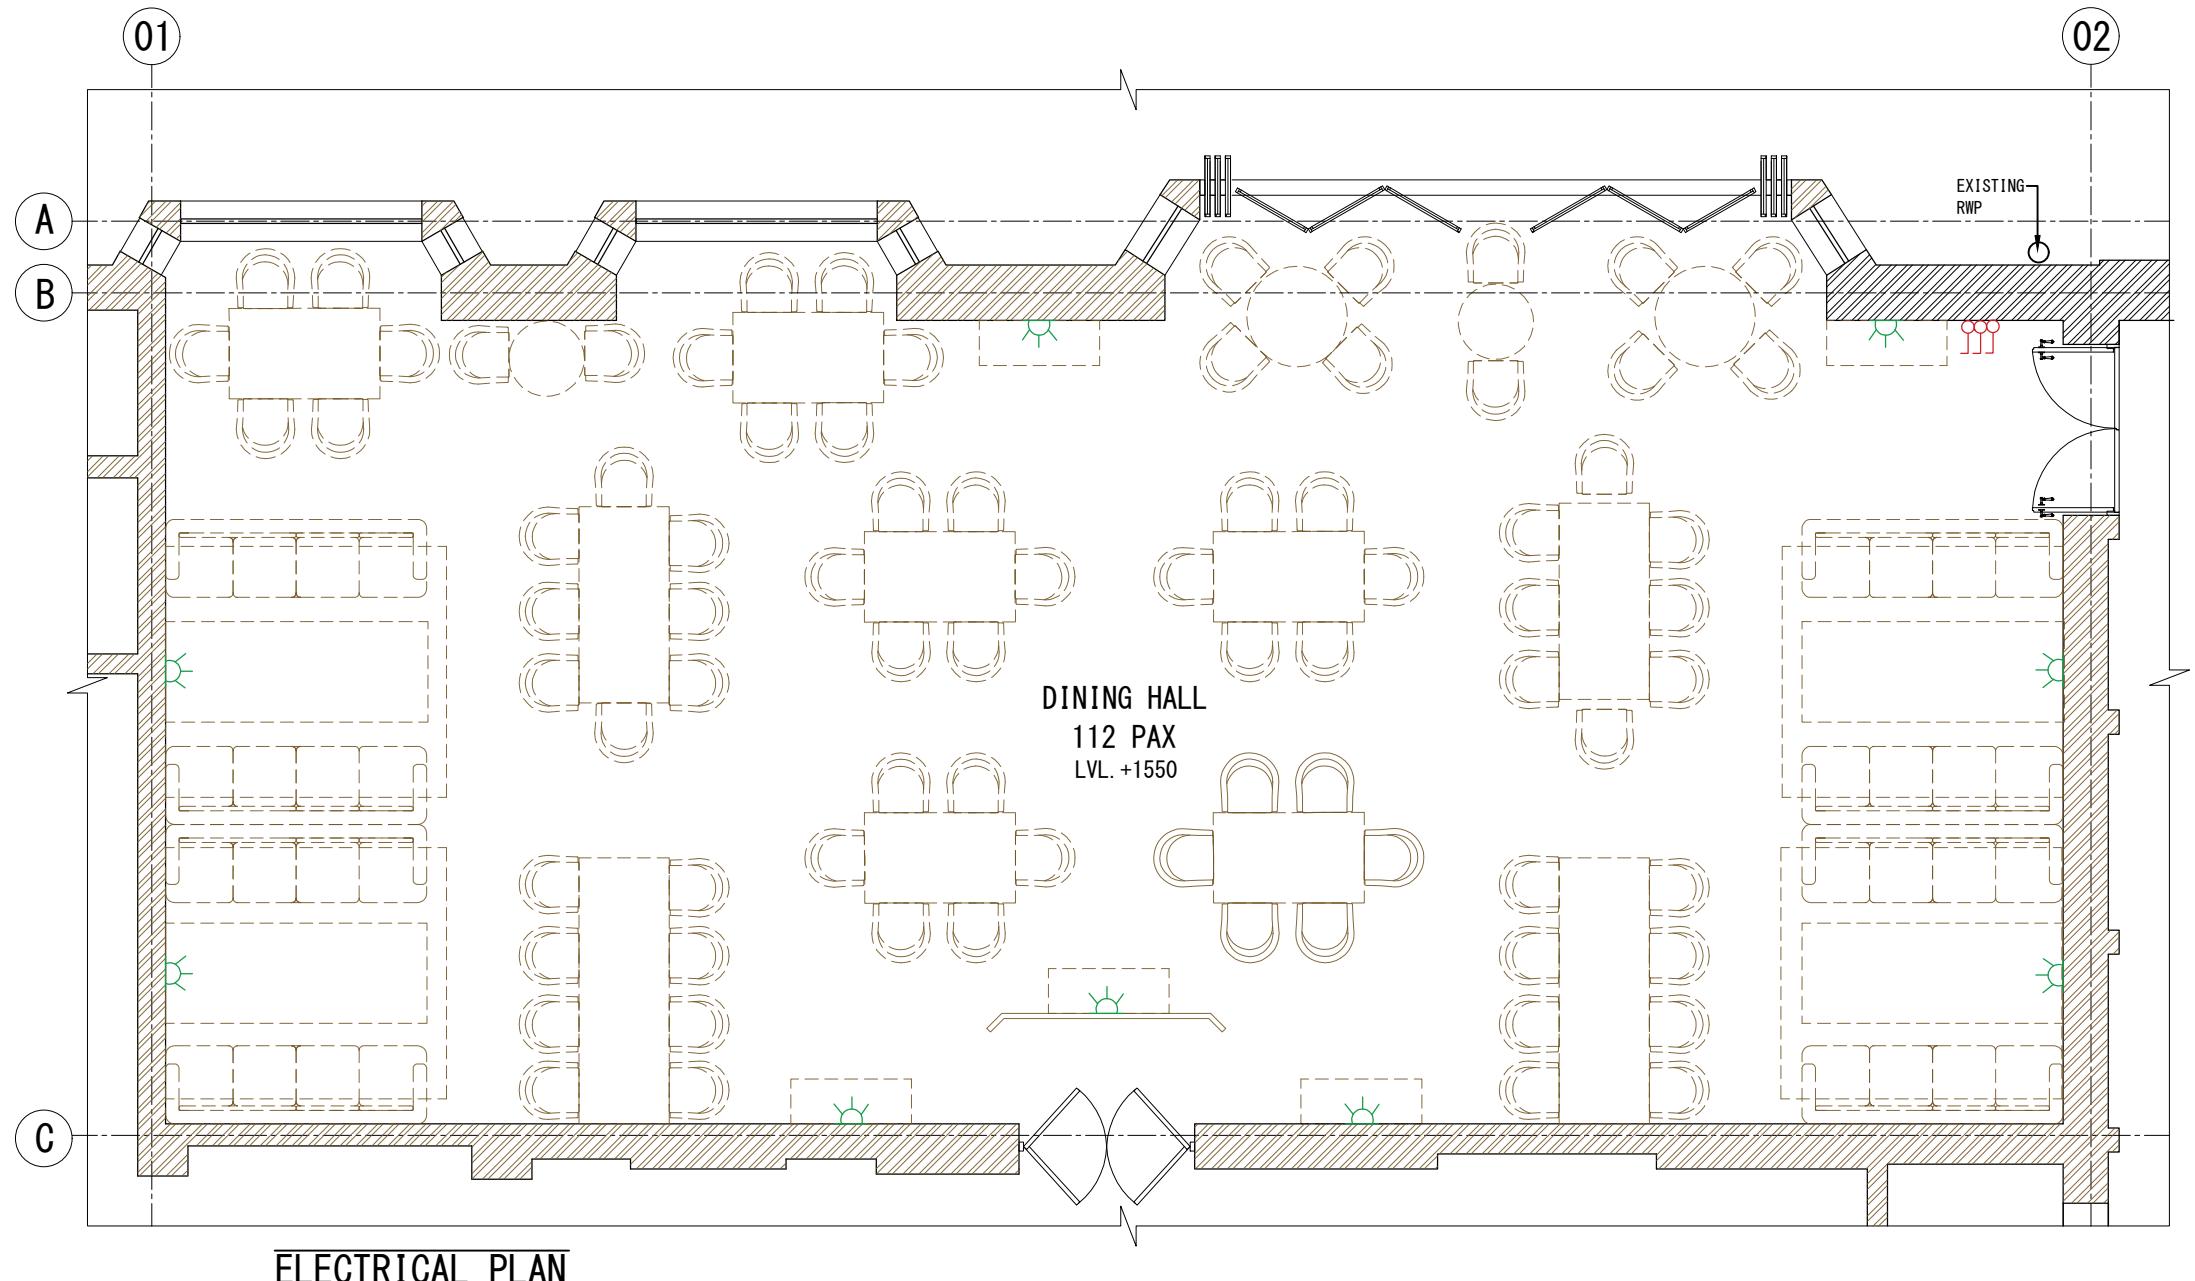

NOTE:

01. THIS PLAN TO BE READ IN CONJUNCTION WITH ELEVATIONS FOR WALL LIGHT LOCATIONS
02. ALL ZONES WITH COVE LIGHTS IN CEILING & IN MIRROR TO HAVE LIGHT POINTS BEHIND.
03. ALL SOCKET TO BE UNIVERSAL PLUG COMPLIANT

Note - All the dimensions are to be verified from site by the contractor. The heights and wall length taken to be modified as per site and as built dimensions.

TENDER DRAWINGS



Client's Name -
DELHI GOLF CLUB LTD.

Drawing Title -
ELECTRICAL PLAN

Notes -

- All dimensions are to be read and not to be scaled.
- All the dimensions to be verified as per site before commencement of any work.
- Contractor must notify Architect and / or Project Manager of all discrepancies in drawing.
- All revisions to be coordinated with structures and design at site.

REVISIONS			
R NO	TITLE	DATE	REMARKS

Project -
DINING AT DELHI
GOLF CLUB-110003

Dwg No -
EL_Z4_01_02

Drawn by - KS


Checked by - TB

Date -
08-JAN-2026

Scale - 1:75

Reissue Date -




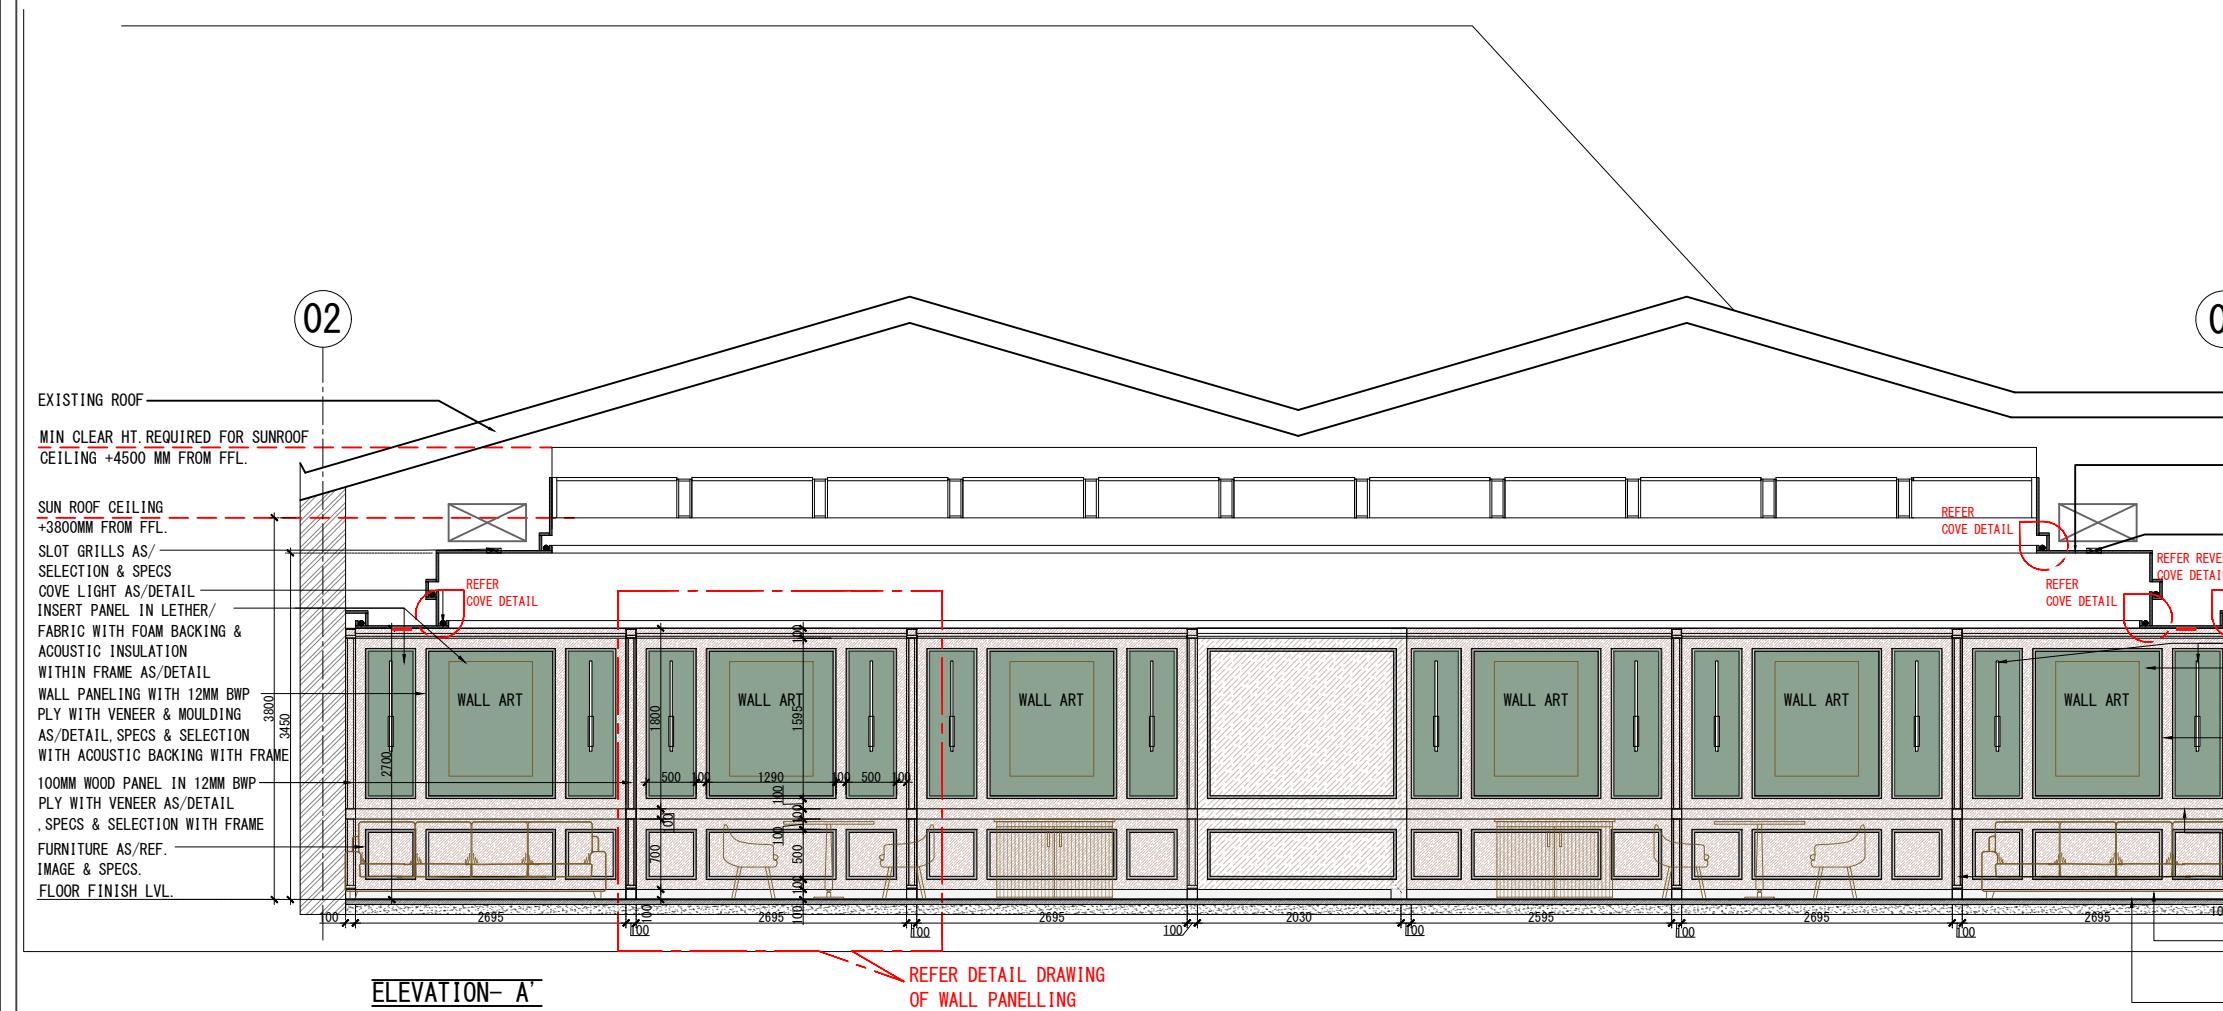

RENDER IMAGE



WALL PANELING REF. IMAGE

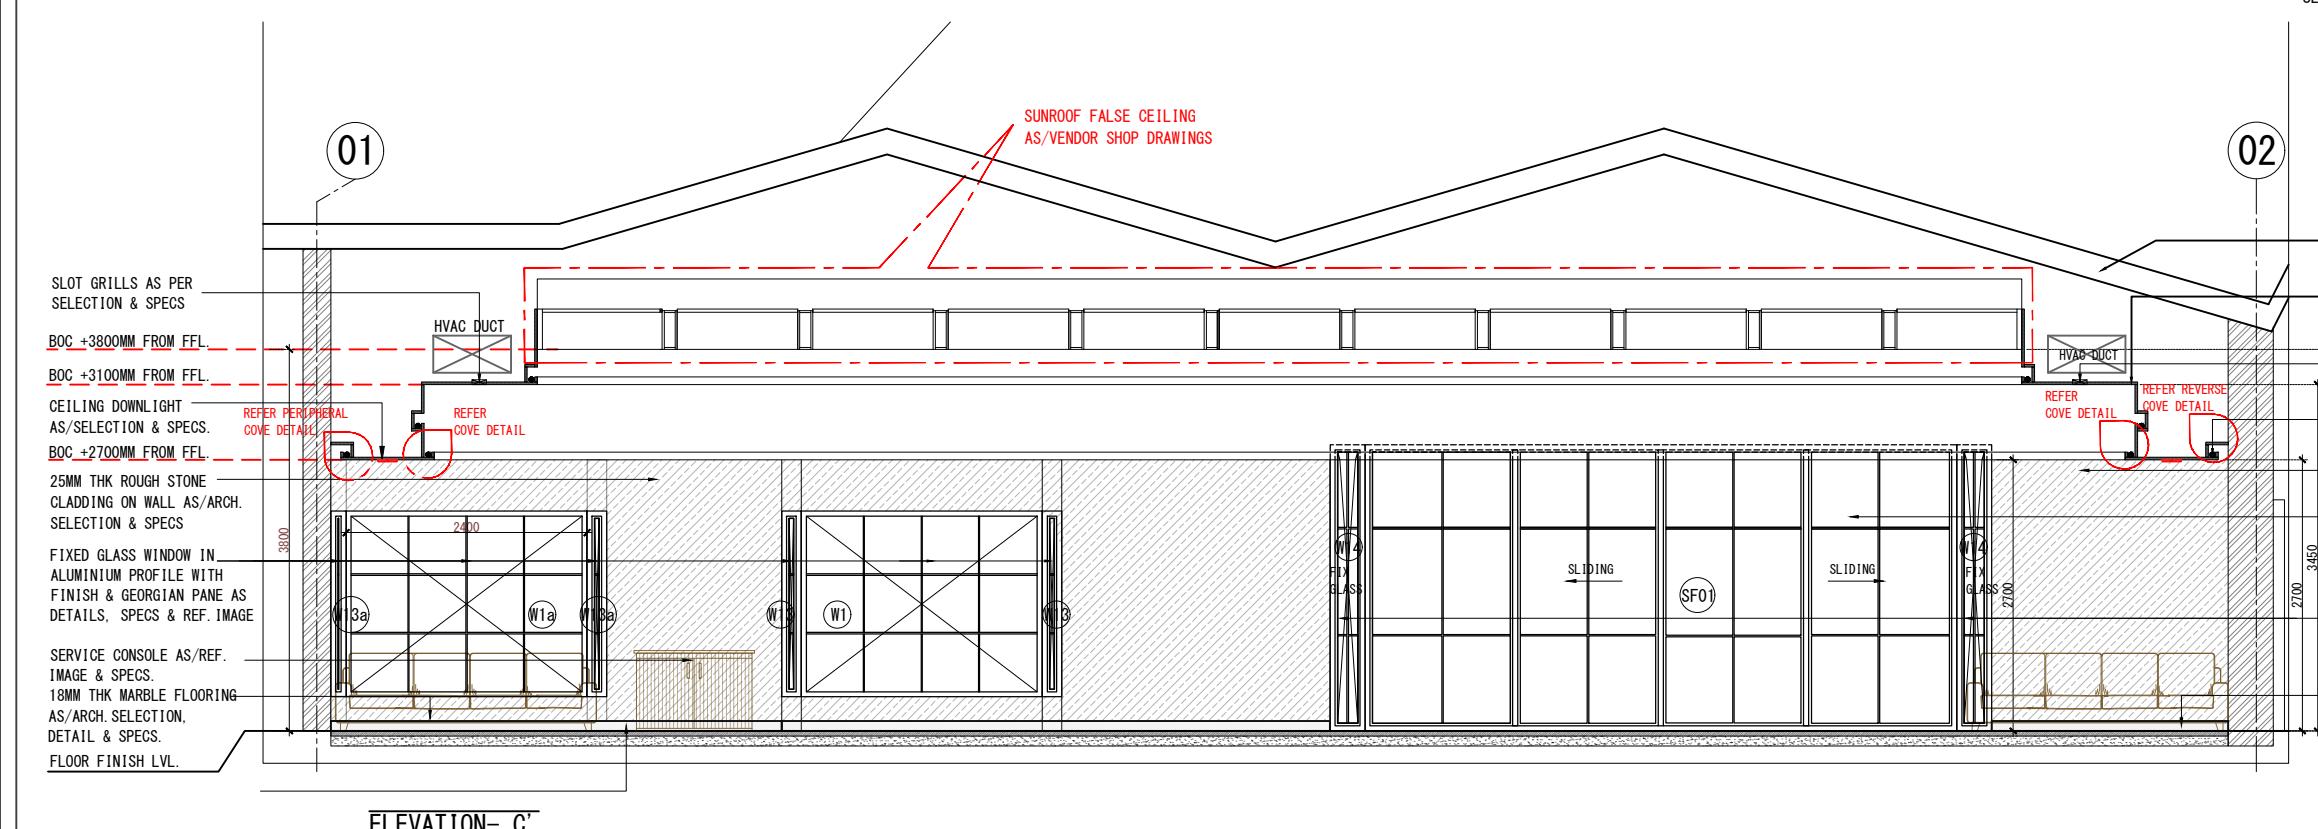

RENDER IMAGE

Note - All the dimensions are to be verified from site by the contractor. The heights and wall length taken to be modified as per site and as built dimensions.

TENDER DRAWINGS

STUDIO NOVOFORMA

Client's Name -
DELHI GOLF CLUB LTD.

Drawing Title - ELEVATIONS AT-AA' & CC'

Notes -

- All dimensions are to be read and not to be scaled.
- All the dimensions to be verified as per site before commencement of any work.
- Contractor must notify Architect and / or Project Manager of all discrepancies in drawing.
- All revisions to be coordinated with structures and design at site.

Project- DINING AT DELHI GOLF CLUB-110003

Dwg No-
AD 34 03 01

Drawn by - KS

Checked by -TB

Date -
08-JAN-2025




Scale - 1:75

issue Date -

1



N

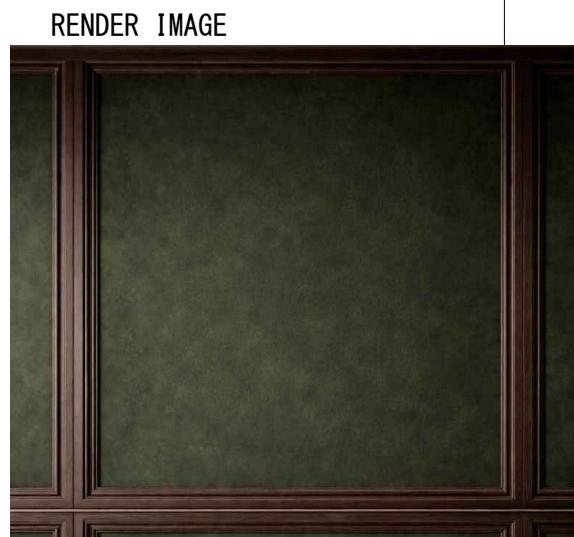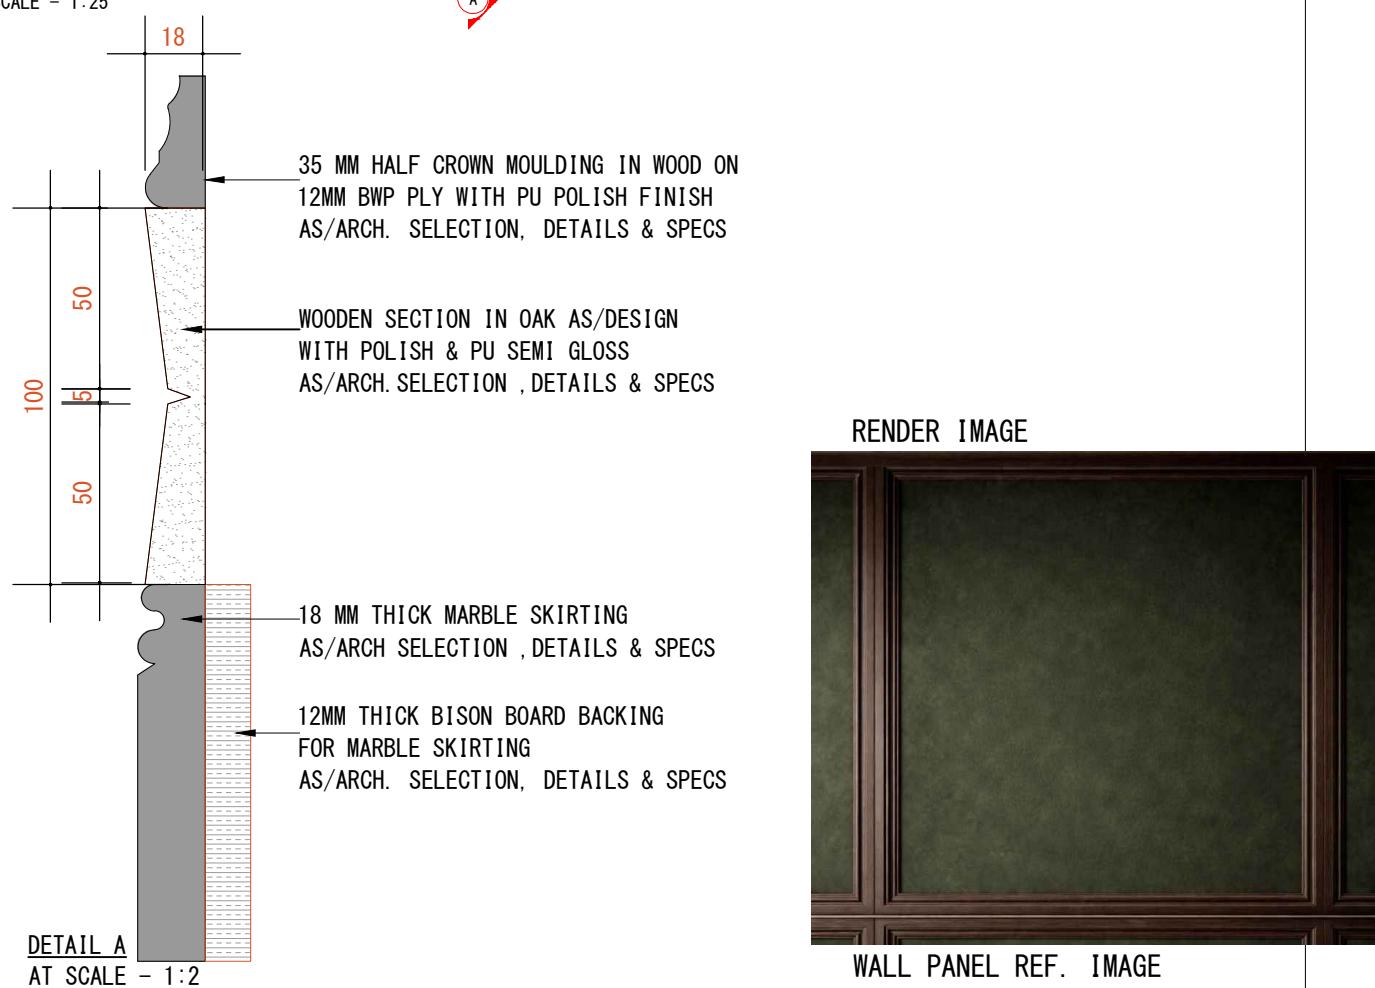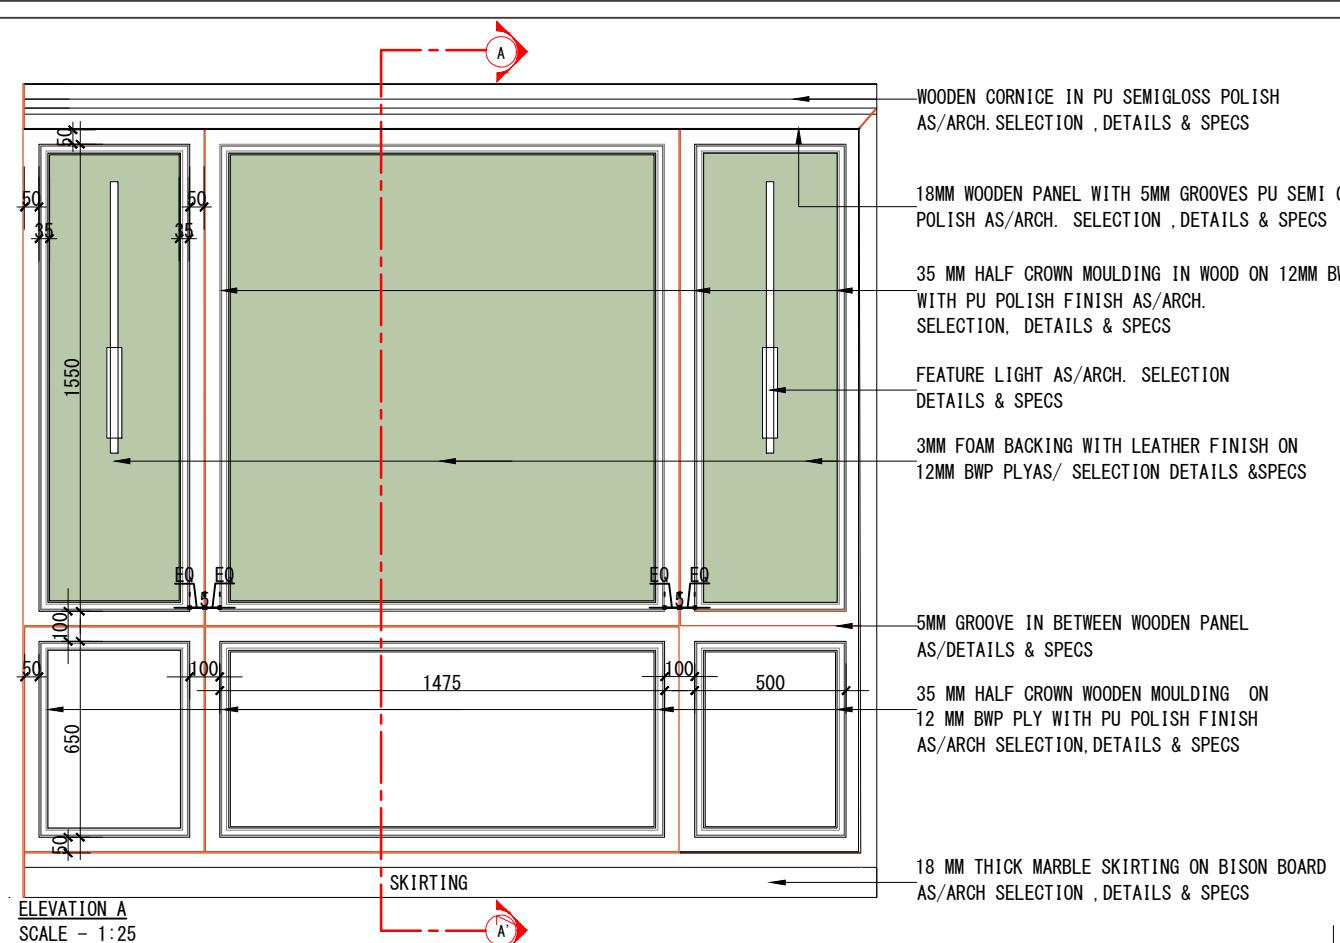

WALL PANEL REF. IMAGE

Note - All the dimensions are to be verified from site by the contractor. The heights and wall length taken to be modified as per site and as built dimensions.

TENDER DRAWING



NE
STUDIO NOVOFORMA

Client's Name -
DELHI GOLF CLUB LTD.


Drawing Title -
DINING AREA
TYPICAL PANEL DETAIL

Notes -


- All dimensions are to be read and not to be scaled.
- All the dimensions to be verified as per site before commencement of any work.
- Contractor must notify Architect and / or Project Manager of all discrepancies in drawing.
- All revisions to be coordinated with structures and design at site.

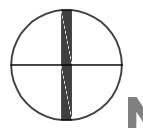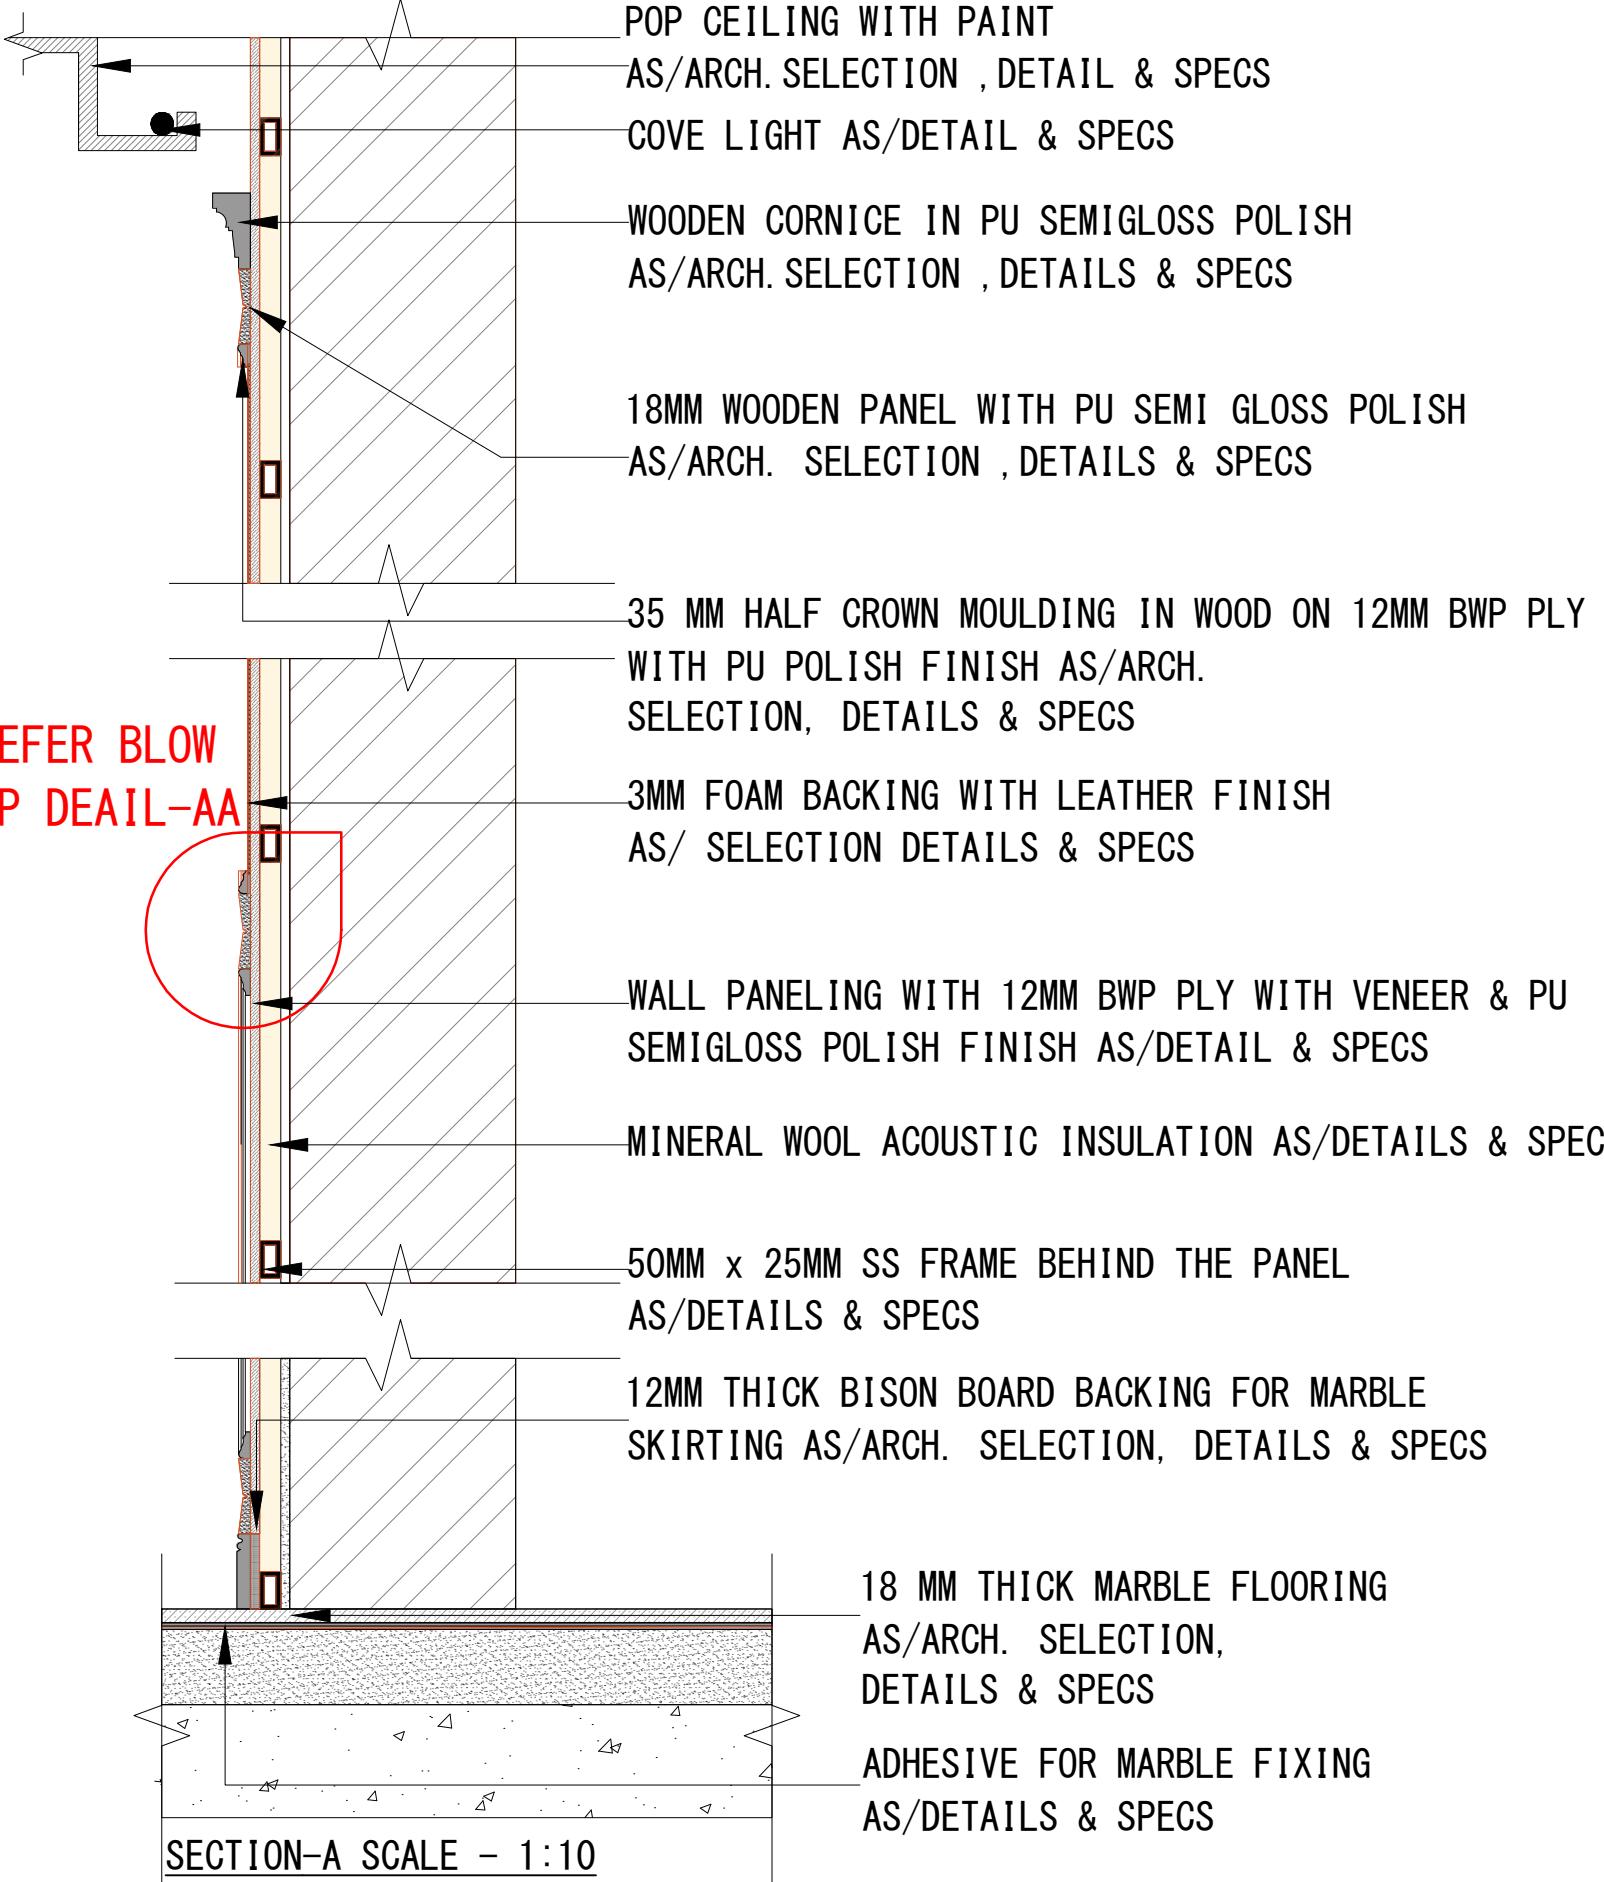

N

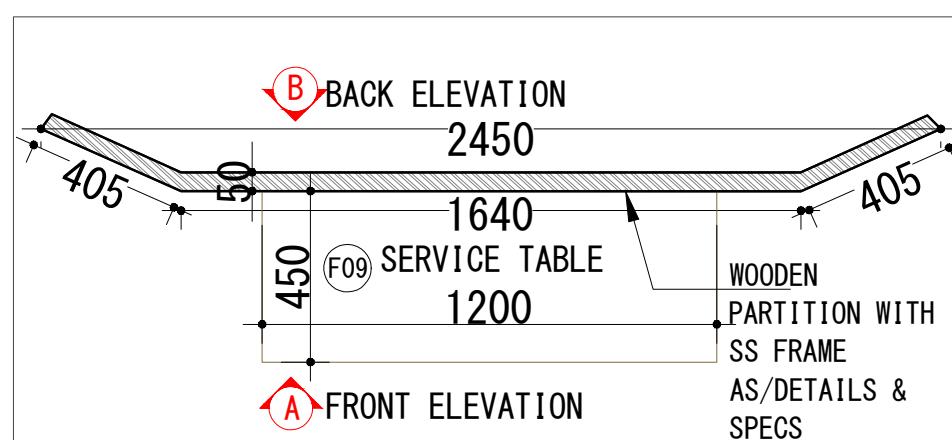


TOP PLAN – FEATURE WOODEN PARTITION DINING AREA

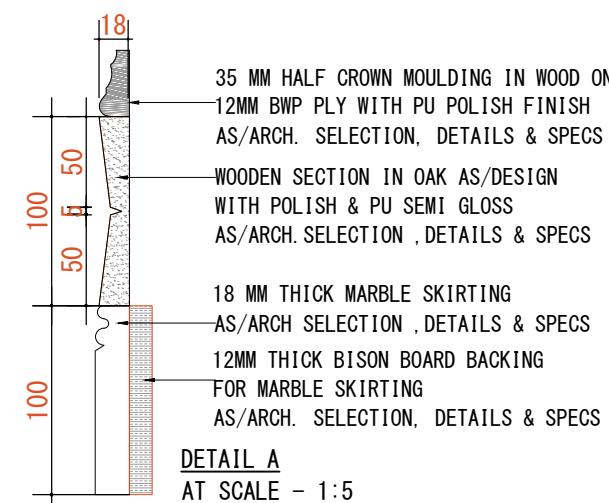


REFERENCE
IMAGE LEATHER
INSERT - CODE
ABOONE 123

REFERENCE IMAGE FOR FEATURE WOODEN PARTITION PANEL DETAIL


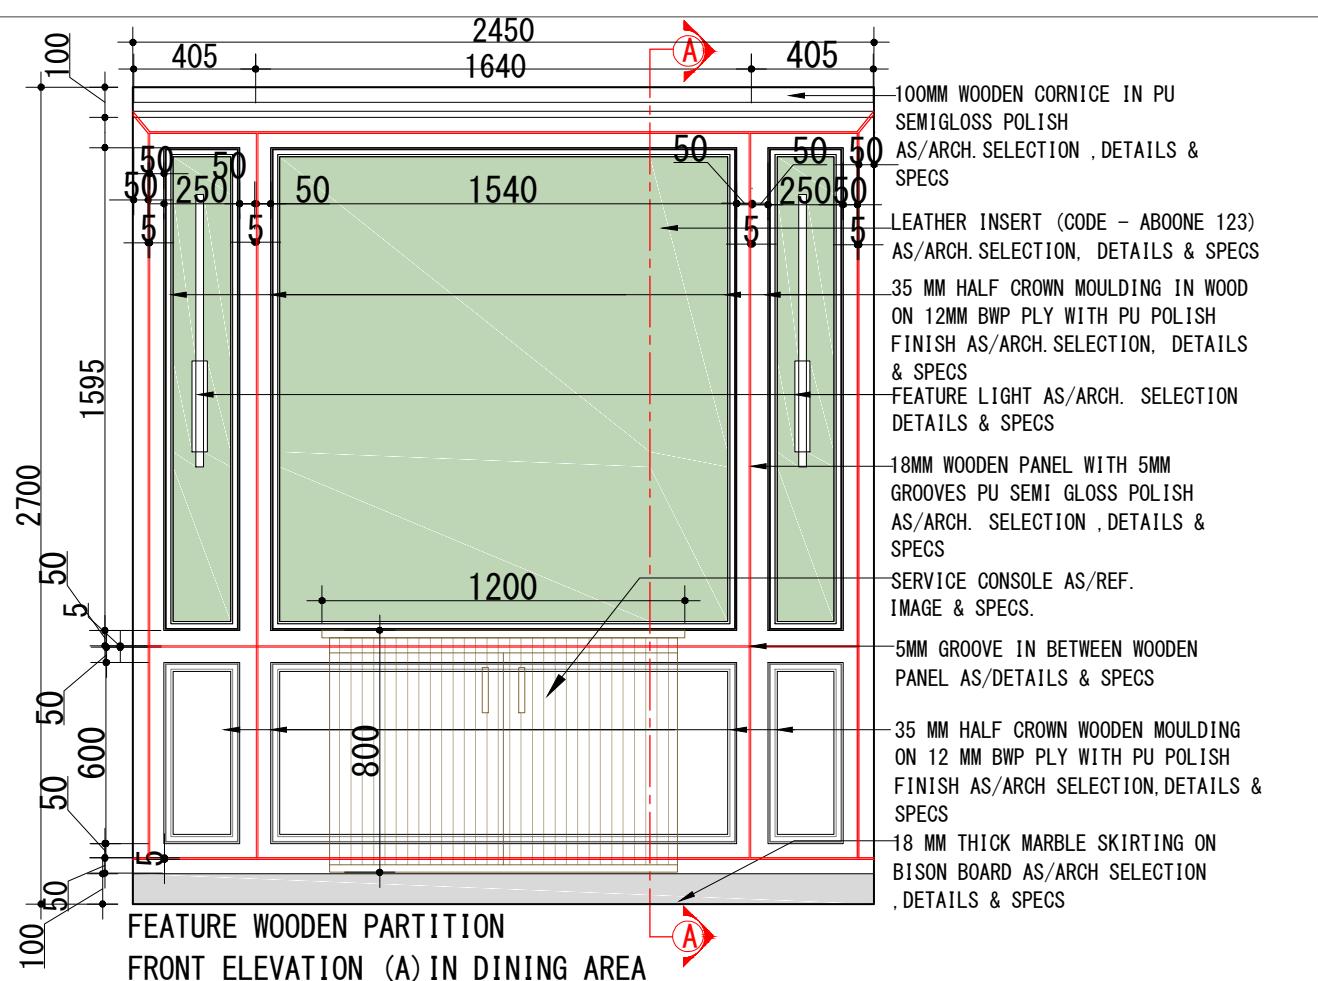


FEATURE WOODEN PARTITION
FRONT ELEVATION (A) IN DINING AREA

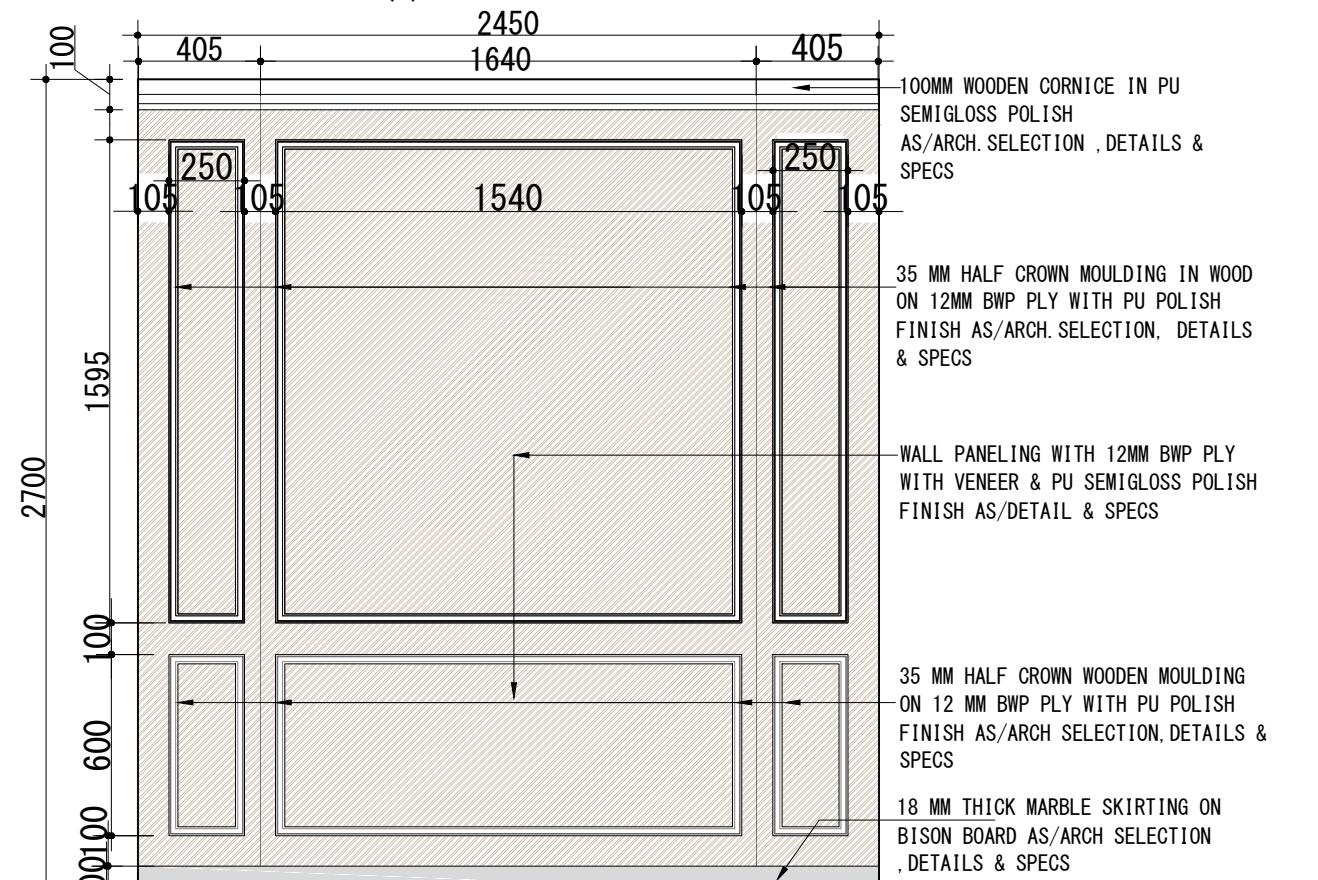

FEATURE WOODEN PARTITION BACK ELEVATION (B) IN DINING AREA

Note - All the dimensions are to be verified at site by the contractor. The heights and wall length taken to be modified as per site and as built dimensions. All final ceiling heights to be confirmed

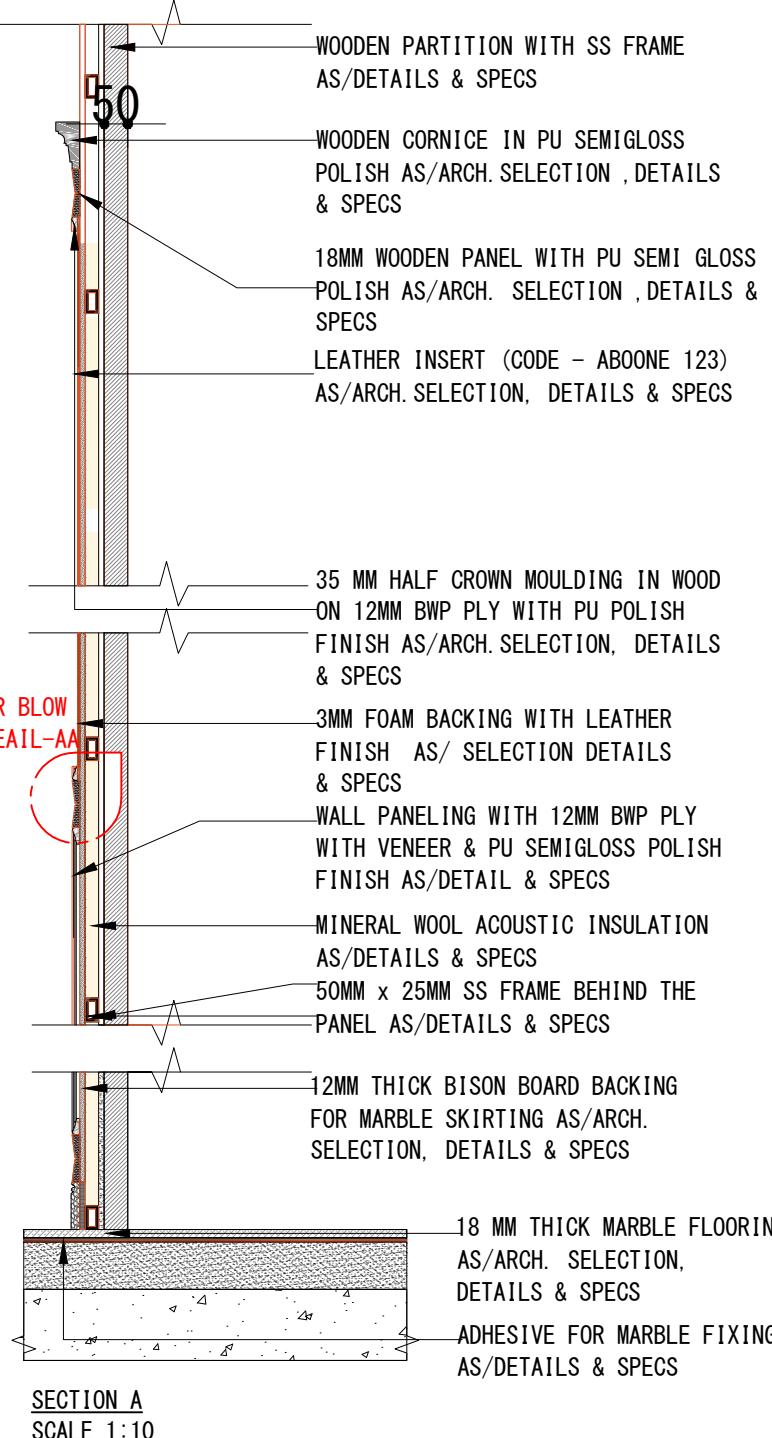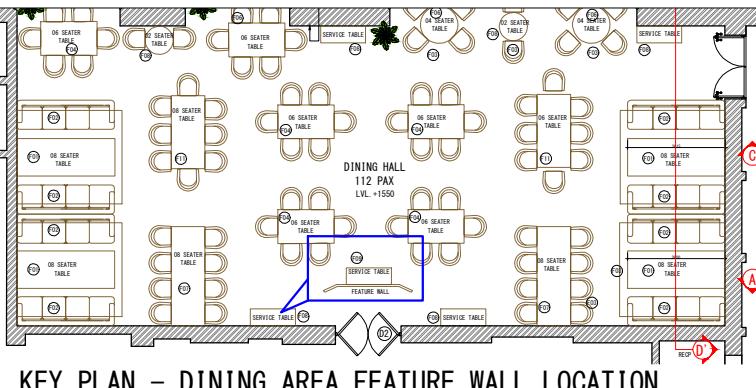

SECTION A
CALE 1:10

object-
NING AREA_04_AT
LHI GOLF
UB-11003

Drawn by -
B

Checked by -
B

Date -
08/JAN/2024


Reissue D
e - A3

Date - Orientation

WALL PANELLING IN 12MM HDHMR WITH PU SIRCA MATT PAINT AS/ARCH SELECTION DETAILS & SPECS ON FRAMING

REFER DETAIL FOR EXISTING CHAMFER TO BE CLOSED

04

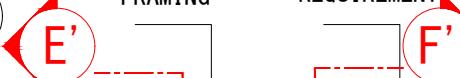

WOODEN DOOR WITH BEVELLED GLASS AS/ARCH. SELECTION DETAILS & SPECS SHIFTED ALONG THE WALL AS/DESIGN REQUIREMENT

05



06




COUNTER WITH 18MM MARBLE TOP WITH INTEGRAL CABINETS AS/ARCH DETAILS & SPECS


WINDOW IN ALUMINIUM PROFILE WITH GEORGIAN PANE AS/ARCH DETAILS & SPECS HT. 2055MM

REFER DETAIL FOR EXISTING CHAMFER TO BE CLOSED

B'

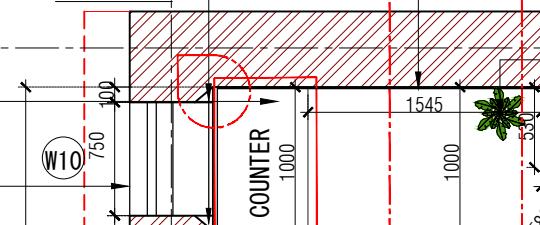

A'

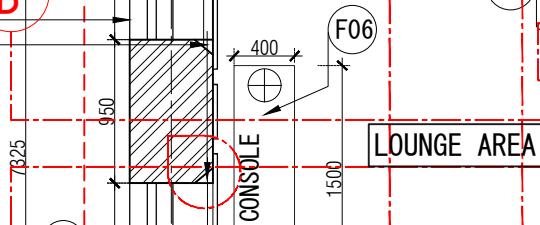

WALL PANELLING IN 12MM HDHMR WITH PU SIRCA MATT PAINT AS/ARCH SELECTION DETAILS & SPECS ON FRAMING

REFER DETAIL DRAWING BAFFLE PARTITION

8 SEATER

F01

F02

F03

F04

F05

F06

F07

F08

F09

F10

F11

F12

F13

F14

F15

F16

F17

F18

F19

F20

F21

F22

F23

F24

F25

F26

F27

F28

F29

F30

F31

F32

F33

F34

F35

F36

F37

F38

F39

F40

F41

F42

F43

F44

F45

F46

F47

F48

F49

F50

F51

F52

F53

F54

F55

F56

F57

F58

F59

F60

F61

F62

F63

F64

F65

F66

F67

F68

F69

F70

F71

F72

F73

F74

F75

F76

F77

F78

F79

F80

F81

F82

F83

F84

F85

F86

F87

F88

F89

F90

F91

F92

F93

F94

F95

F96

F97

F98

F99

F100

F101

F102

F103

F104

F105

F106

F107

F108

F109

F110

F111

F112

F113

F114

F115

F116

F117

F118

F119

F120

F121

F122

F123

F124

F125

F126

F127

F128

F129

F130

F131

F132

F133

F134

F135

F136

F137

F138

F139

F140

F141

F142

F143

F144

F145

F146

F147

F148

F149

F150

F151

F152

F153

F154

F155

F156

F157

F158

F159

F160

F161

F162

F163

F164

F165

F166

F167

F168

F169

F170

F171

F172

F173

F174


F175

F176

F177

F178

F179

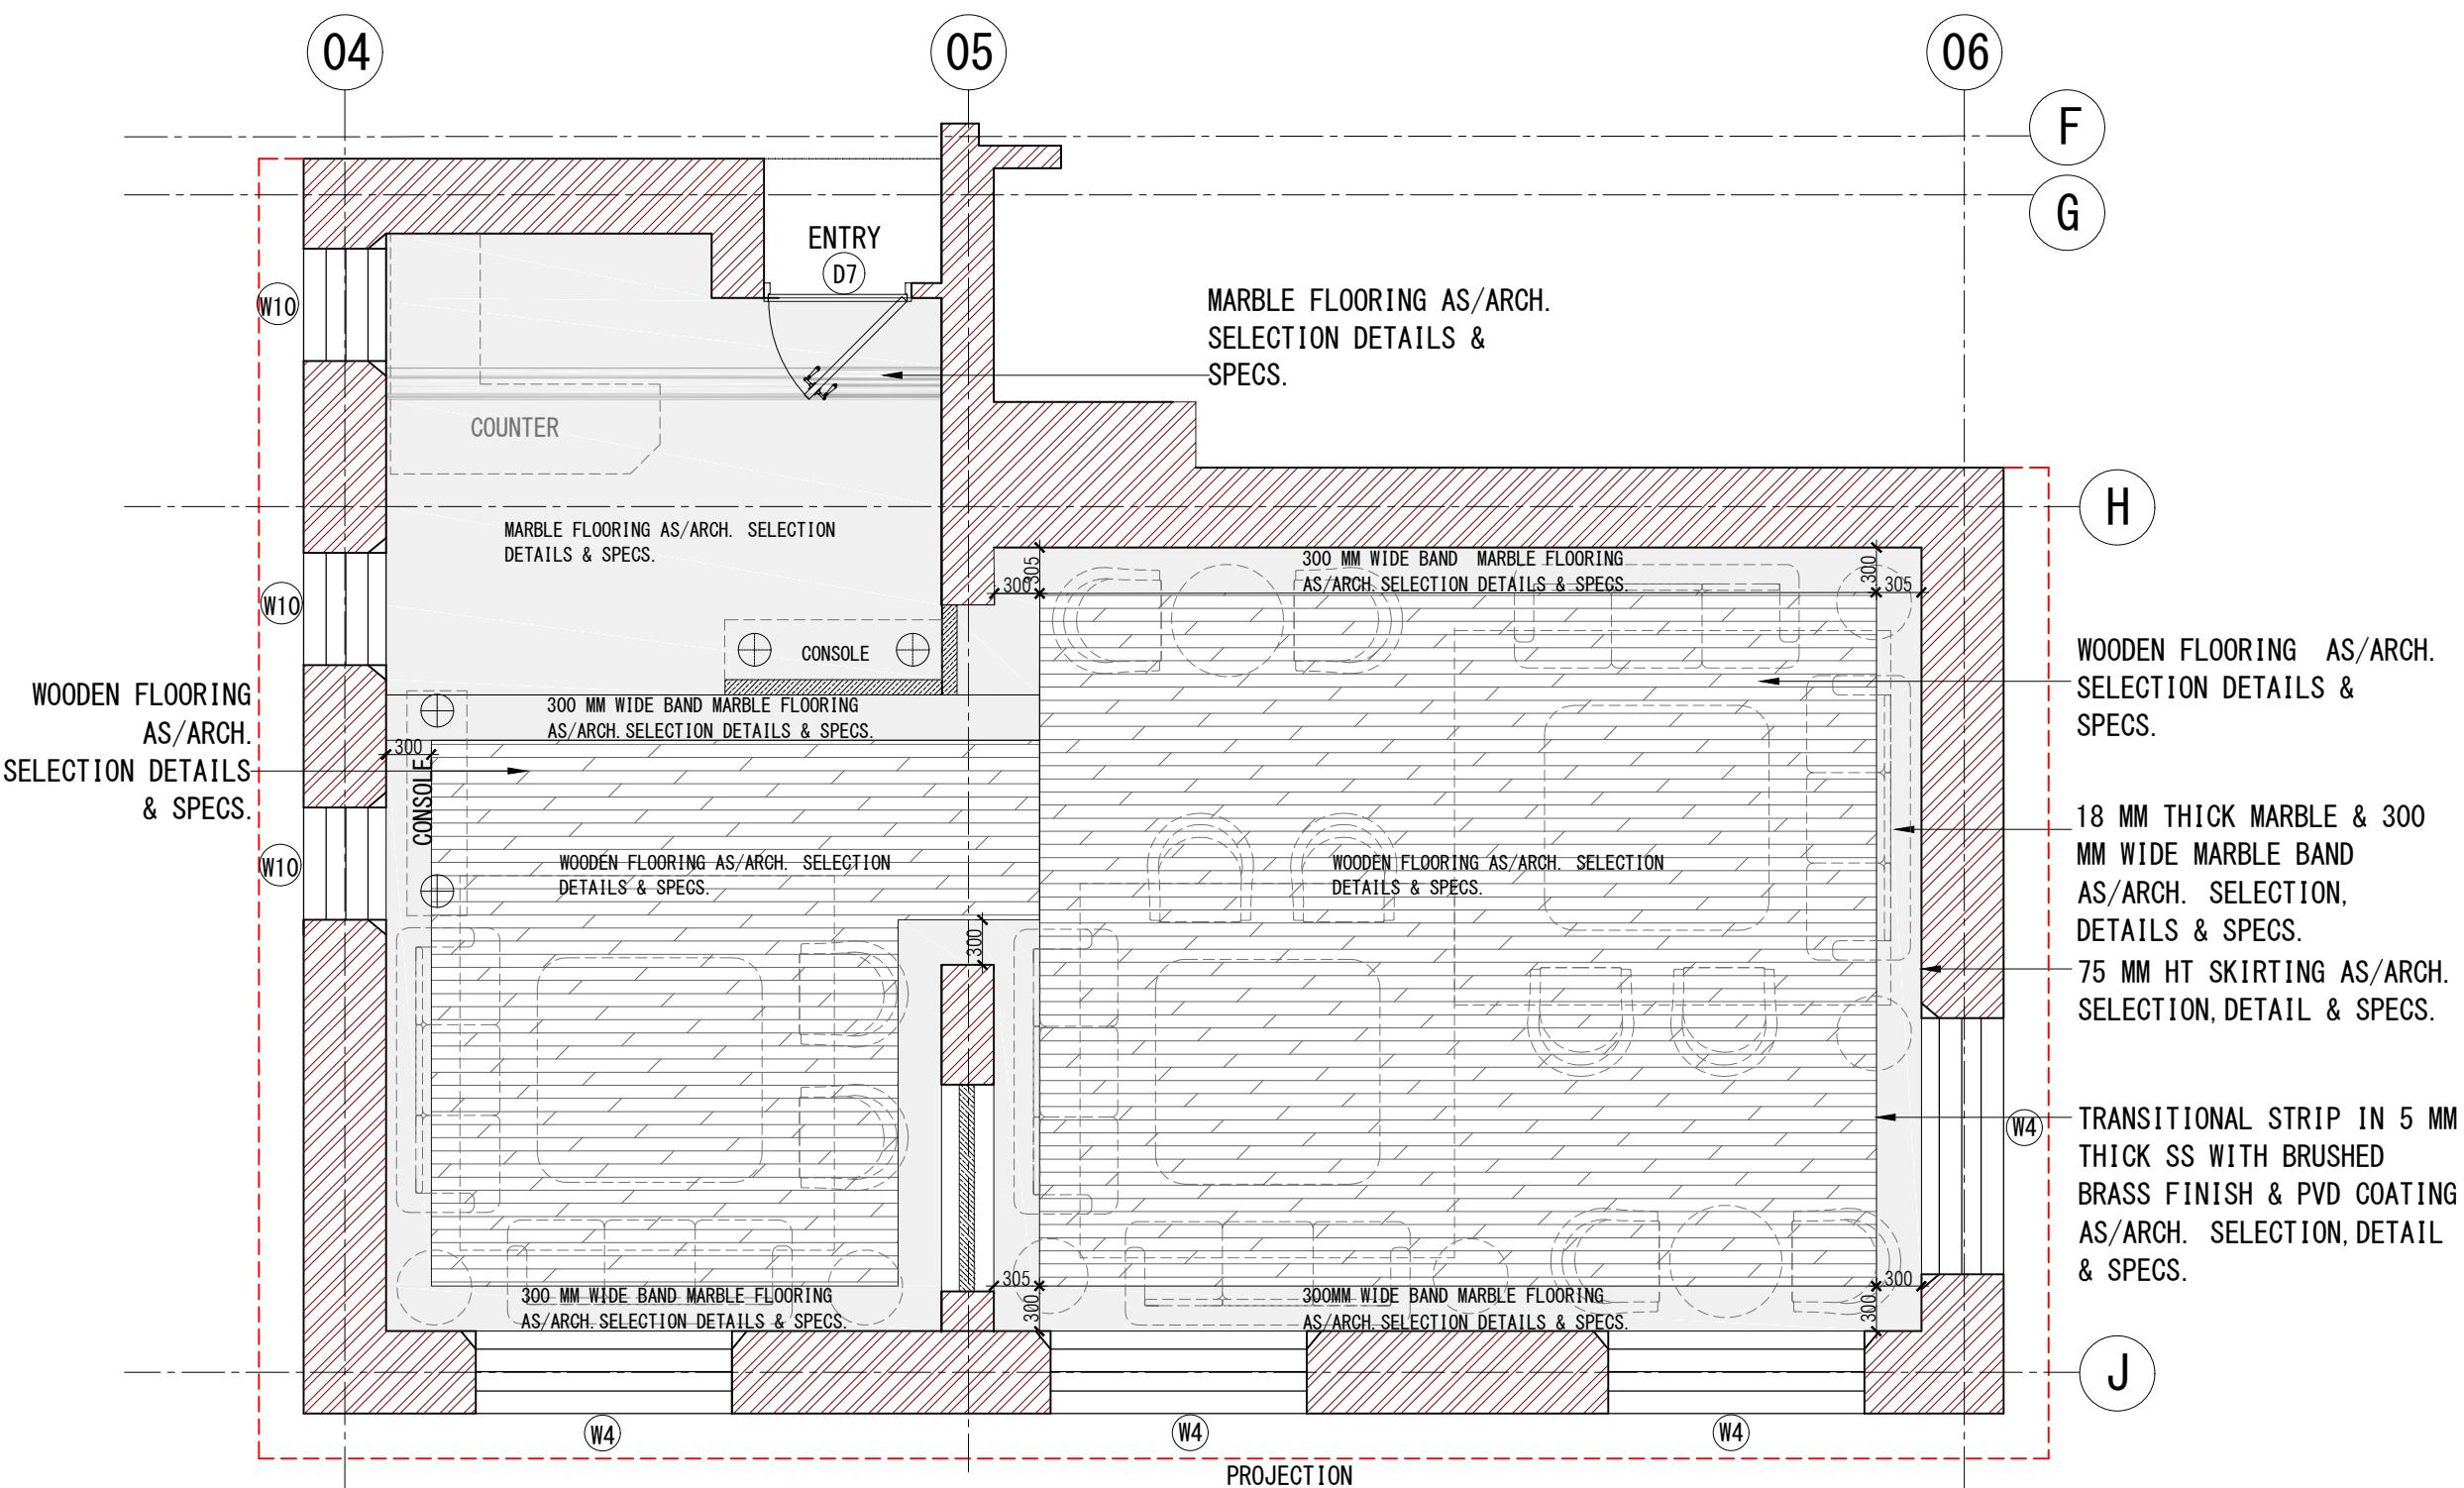

1. BEIGE GRAIN MARBLE FLOORING REF IMAGE



2. WOODEN FLOORING REF IMAGE

FLOORING LAYOUT

Please note - All the dimensions are to be verified at site by the contractor. The heights and wall length taken to be modified as per site and as built dimensions. All final ceiling heights to be confirmed

TFNDER DRAWINGS



Client's Name -

Drawing Title -
PARTY ROOM FLOORING
PLAN

Notes

NOTES

- All dimensions are to be read and not to be scaled.
- All the dimensions to be verified as per site before commencement of any work.
- Contractor must notify ARCH. and Project Manager of all discrepancies in drawing.
- All revisions to be coordinated with structures and design at site.

Project- PARTY ROOM AT DELHI GOLF CLUB

Dwg No-
AD-75-01-02

Drawn by - PB

Checked by -TB


Date -
08 / JAN /2026

Scale - 1:75

Reissue Date -



N

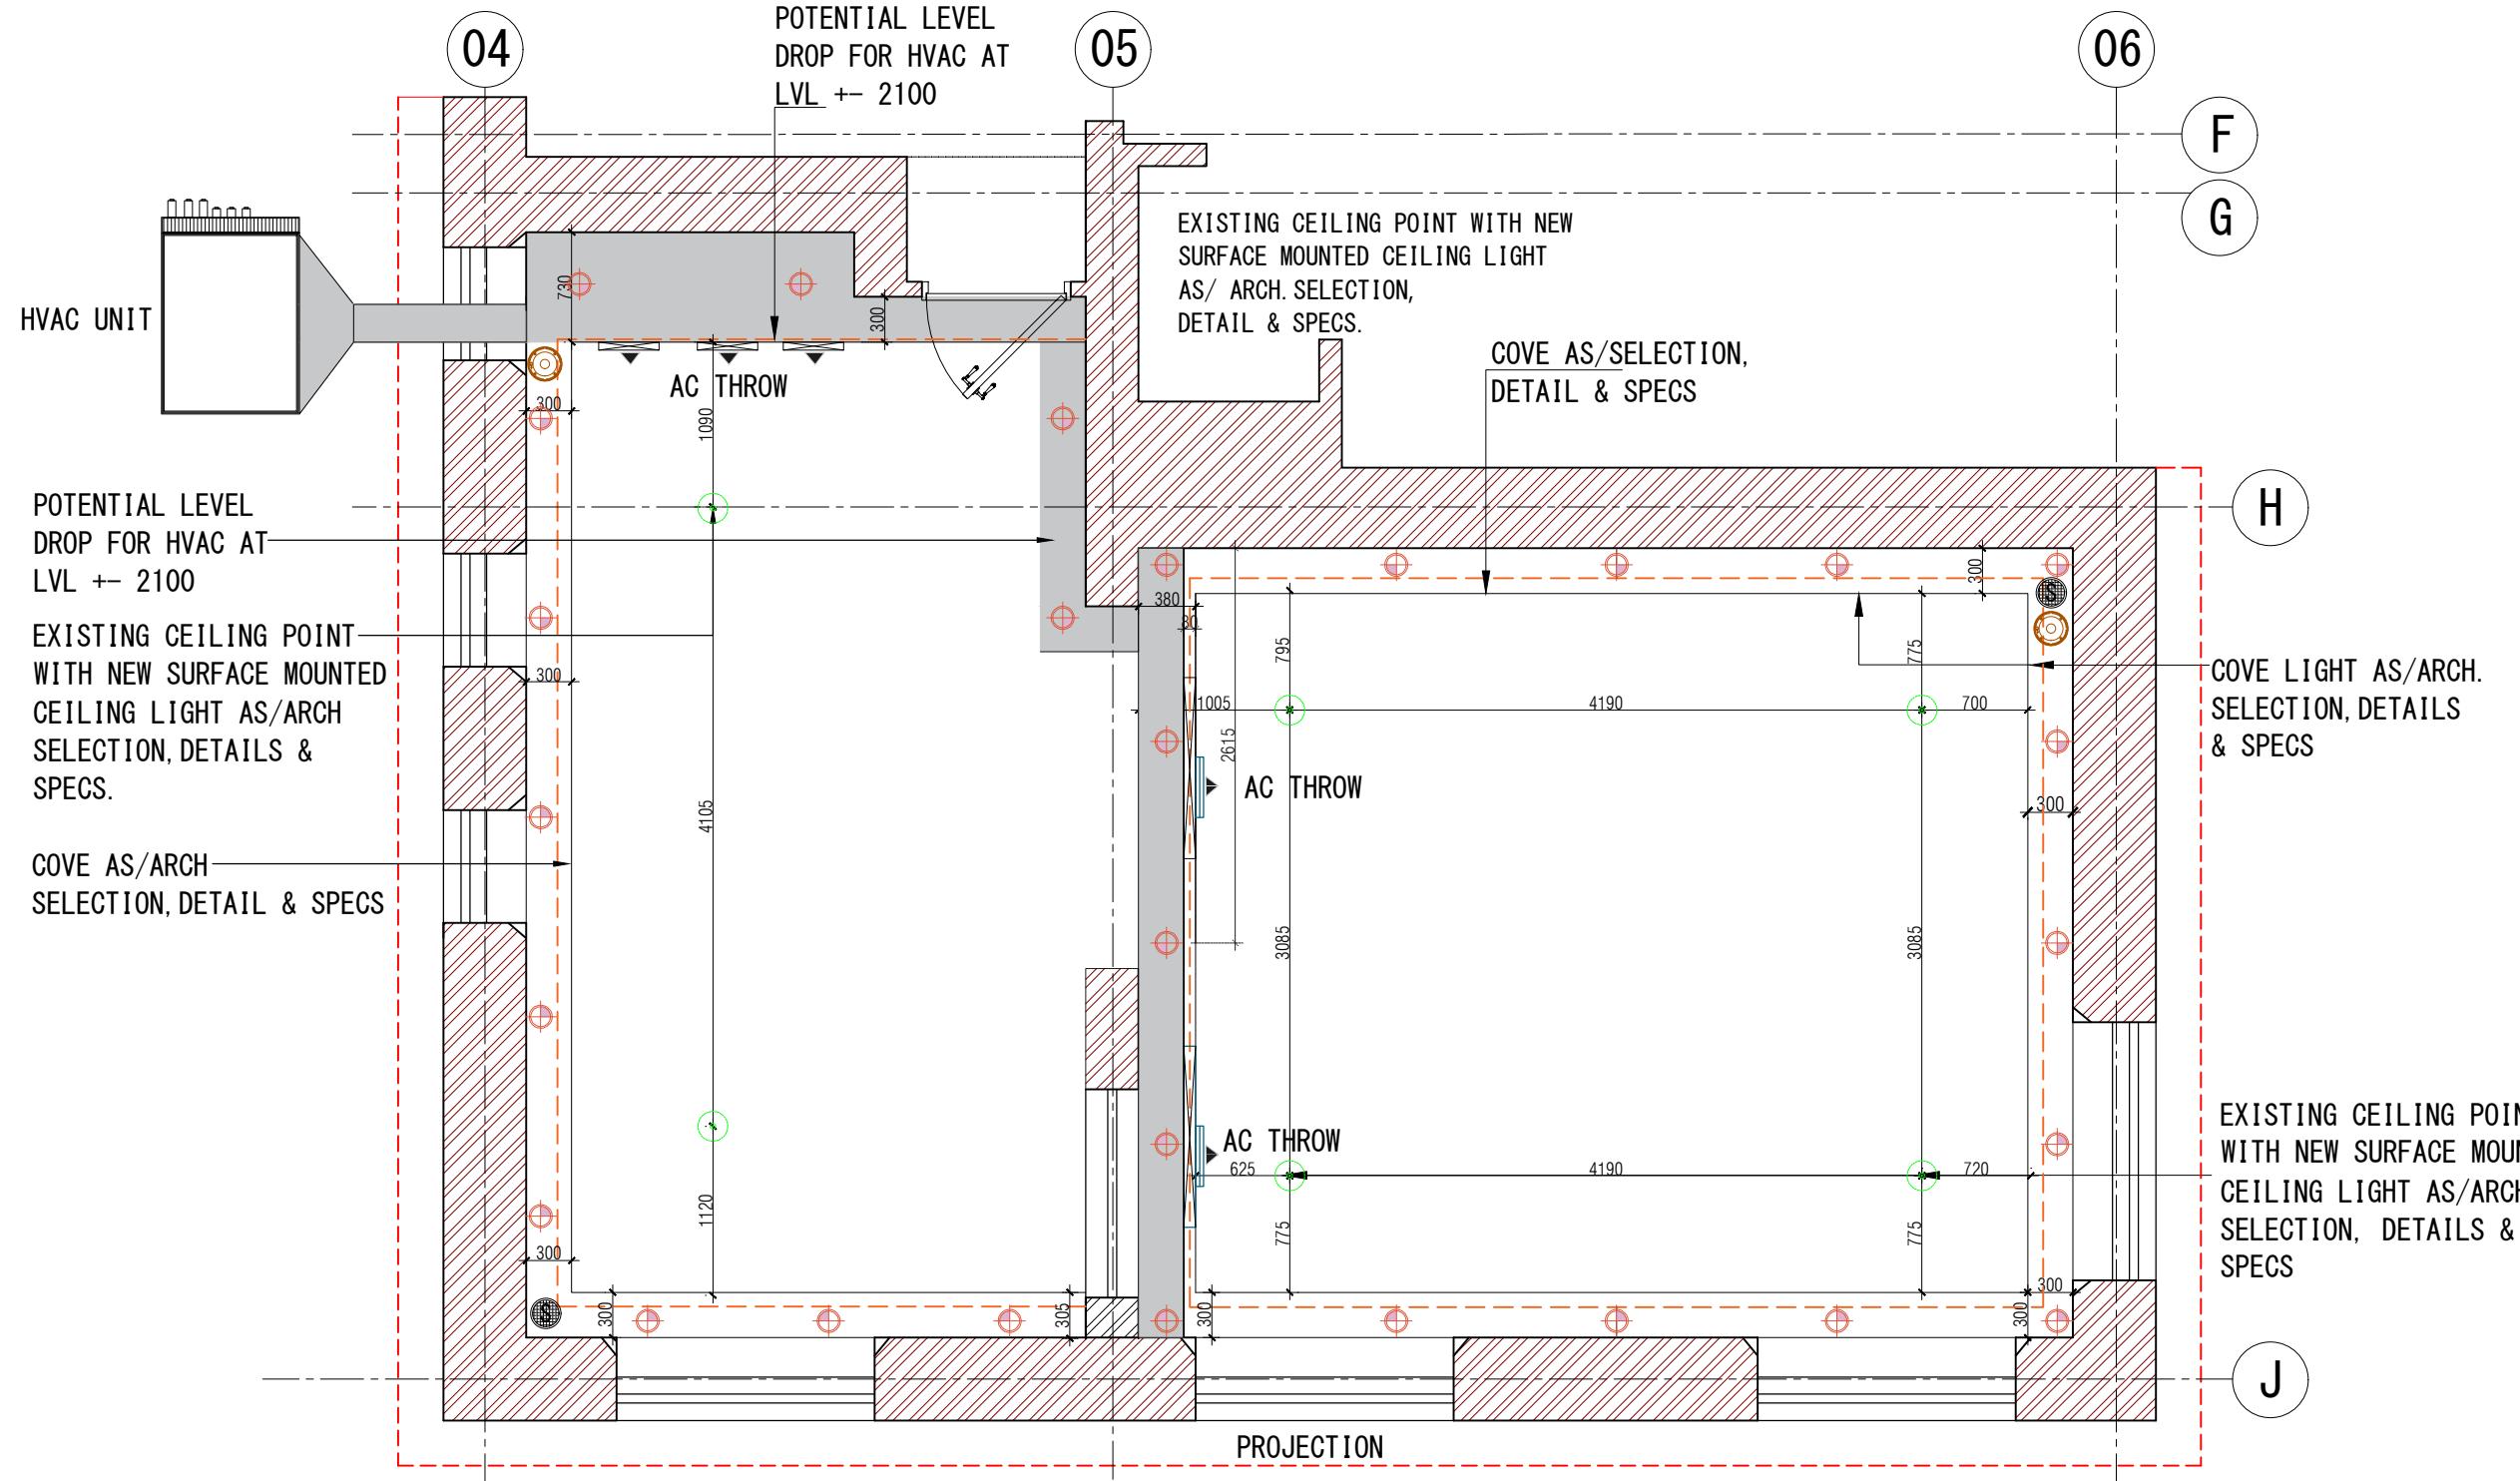

Please note - All the dimensions are to be verified at site by the contractor. The heights and wall length taken to be modified as per site and as built dimensions. All final ceiling heights to be confirmed

TENDER DRAWINGS



Client's Name -
DELHI GOLF CLUB LTD.

Drawing Title -
PARTY ROOM RCP PLAN

Notes -

- All dimensions are to be read and not to be scaled.
- All the dimensions to be verified as per site before commencement of any work.
- Contractor must notify ARCH. and Project Manager of all discrepancies in drawing.
- All revisions to be coordinated with structures and design at site.

REVISIONS			
R NO	TITLE	DATE	REMARKS

Project-
PARTY ROOM AT
DELHI GOLF CLUB
110003

Dwg No-
EL-Z5-01-01

Drawn by - PB


Checked by -TB

Date -
08/JAN/2026

Scale - 1:75

Reissue Date -



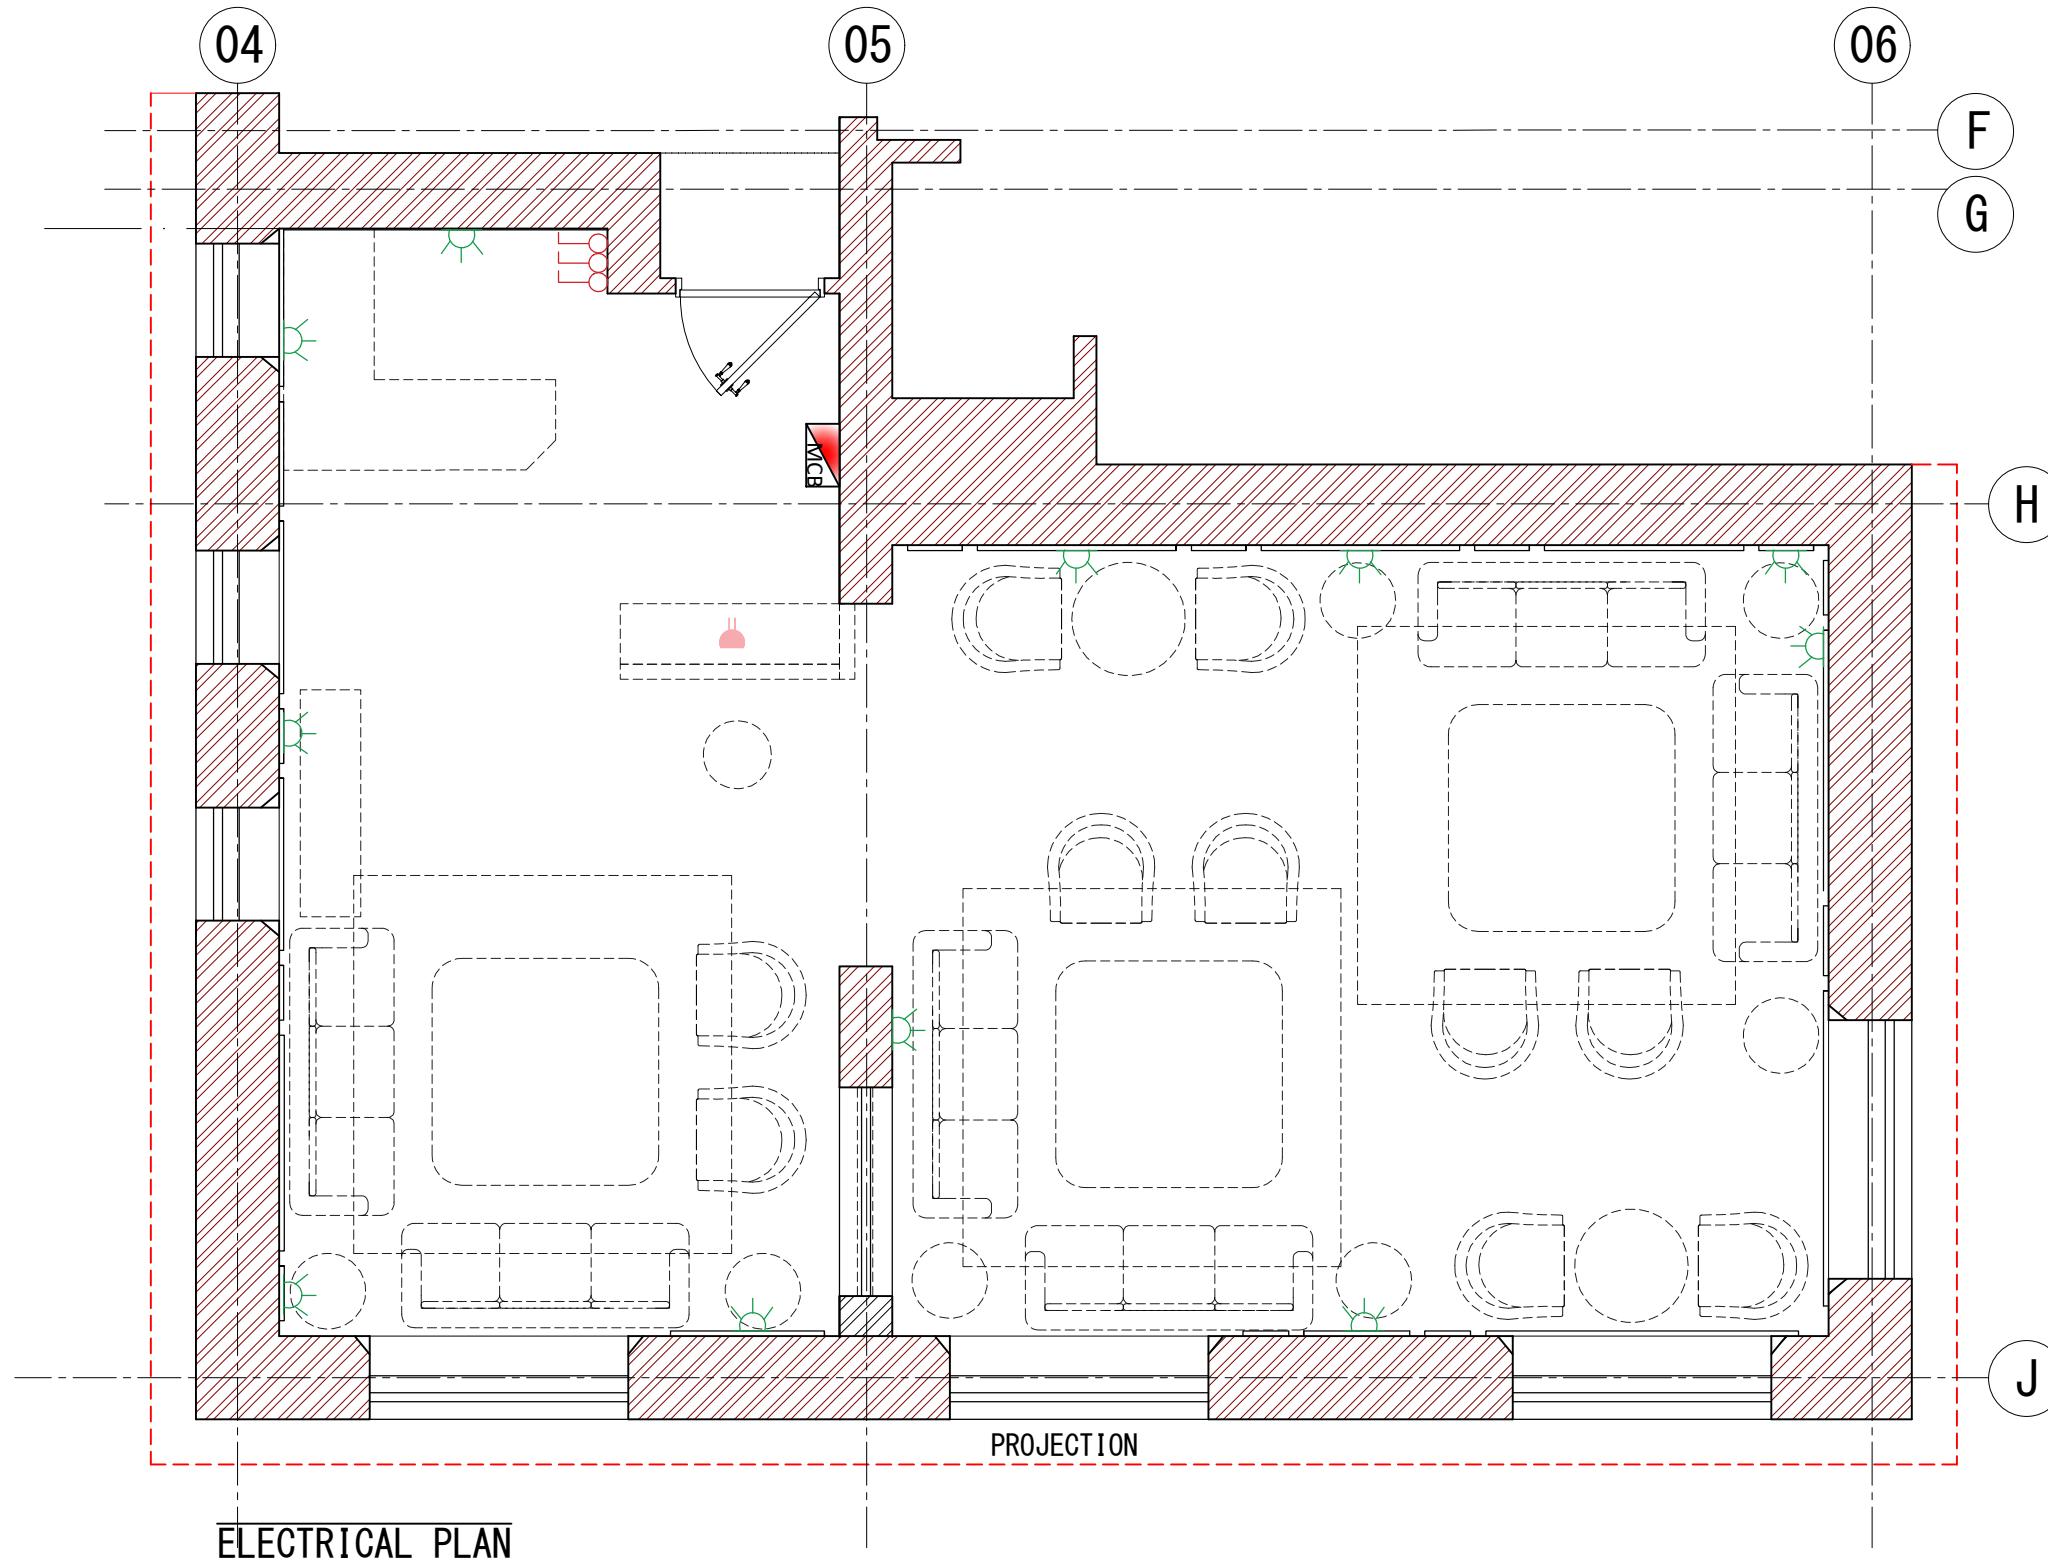

Please note - All the dimensions are to be verified at site by the contractor. The heights and wall length taken to be modified as per site and as built dimensions. All final ceiling heights to be confirmed

TENDER DRAWINGS



Client's Name -
DELHI GOLF CLUB LTD.

Drawing Title -
ELECTRICAL PLAN

Notes -

All dimensions are to be read and not to be scaled.
 All the dimensions to be verified as per site before commencement of any work.
 Contractor must notify ARCH. and Project Manager of all discrepancies in drawing.
 All revisions to be coordinated with structures and design at site.



REVISIONS			
R NO	TITLE	DATE	REMARKS

Project-
PARTY ROOM AT
DELHI GOLF CLUB
110003
Dwg No-
EL-Z5-01-02

Drawn by - MR
Checked by - TB

Date -
08/JAN/2026
Scale - 1:75

Reissue Date -
Orientation
N

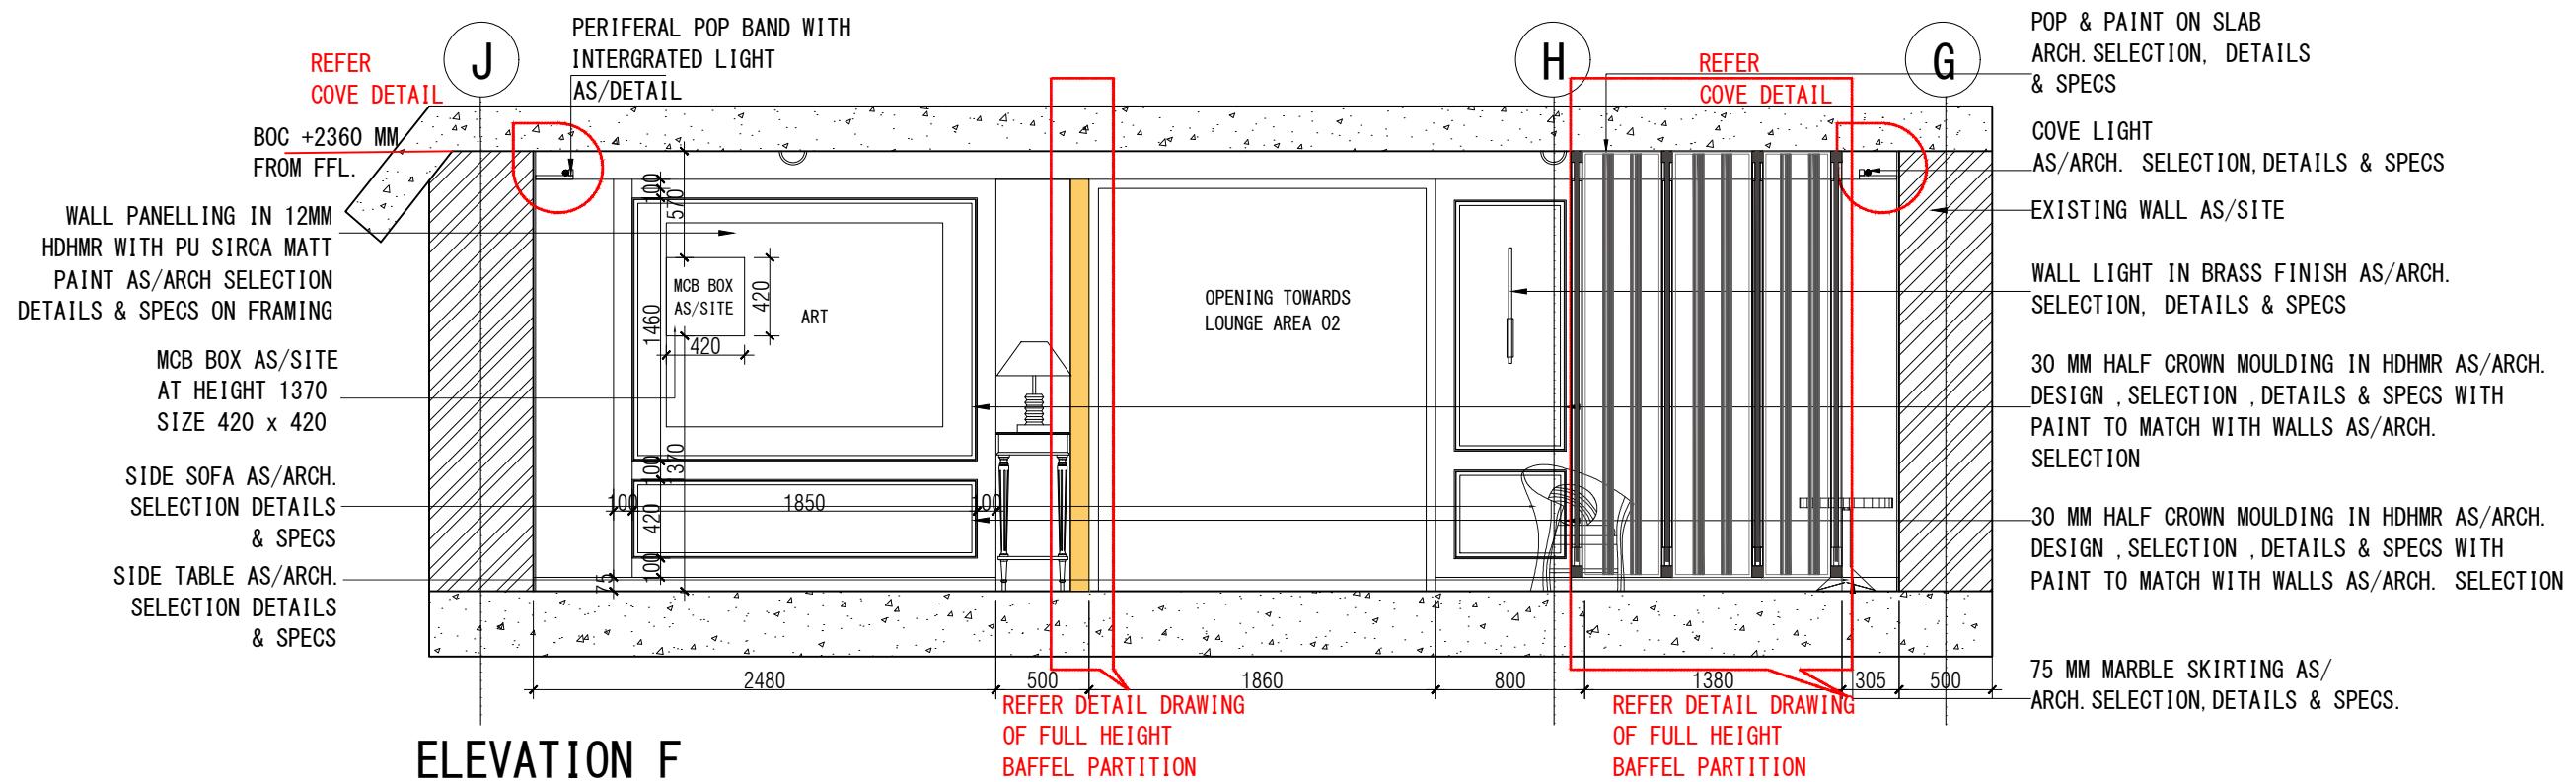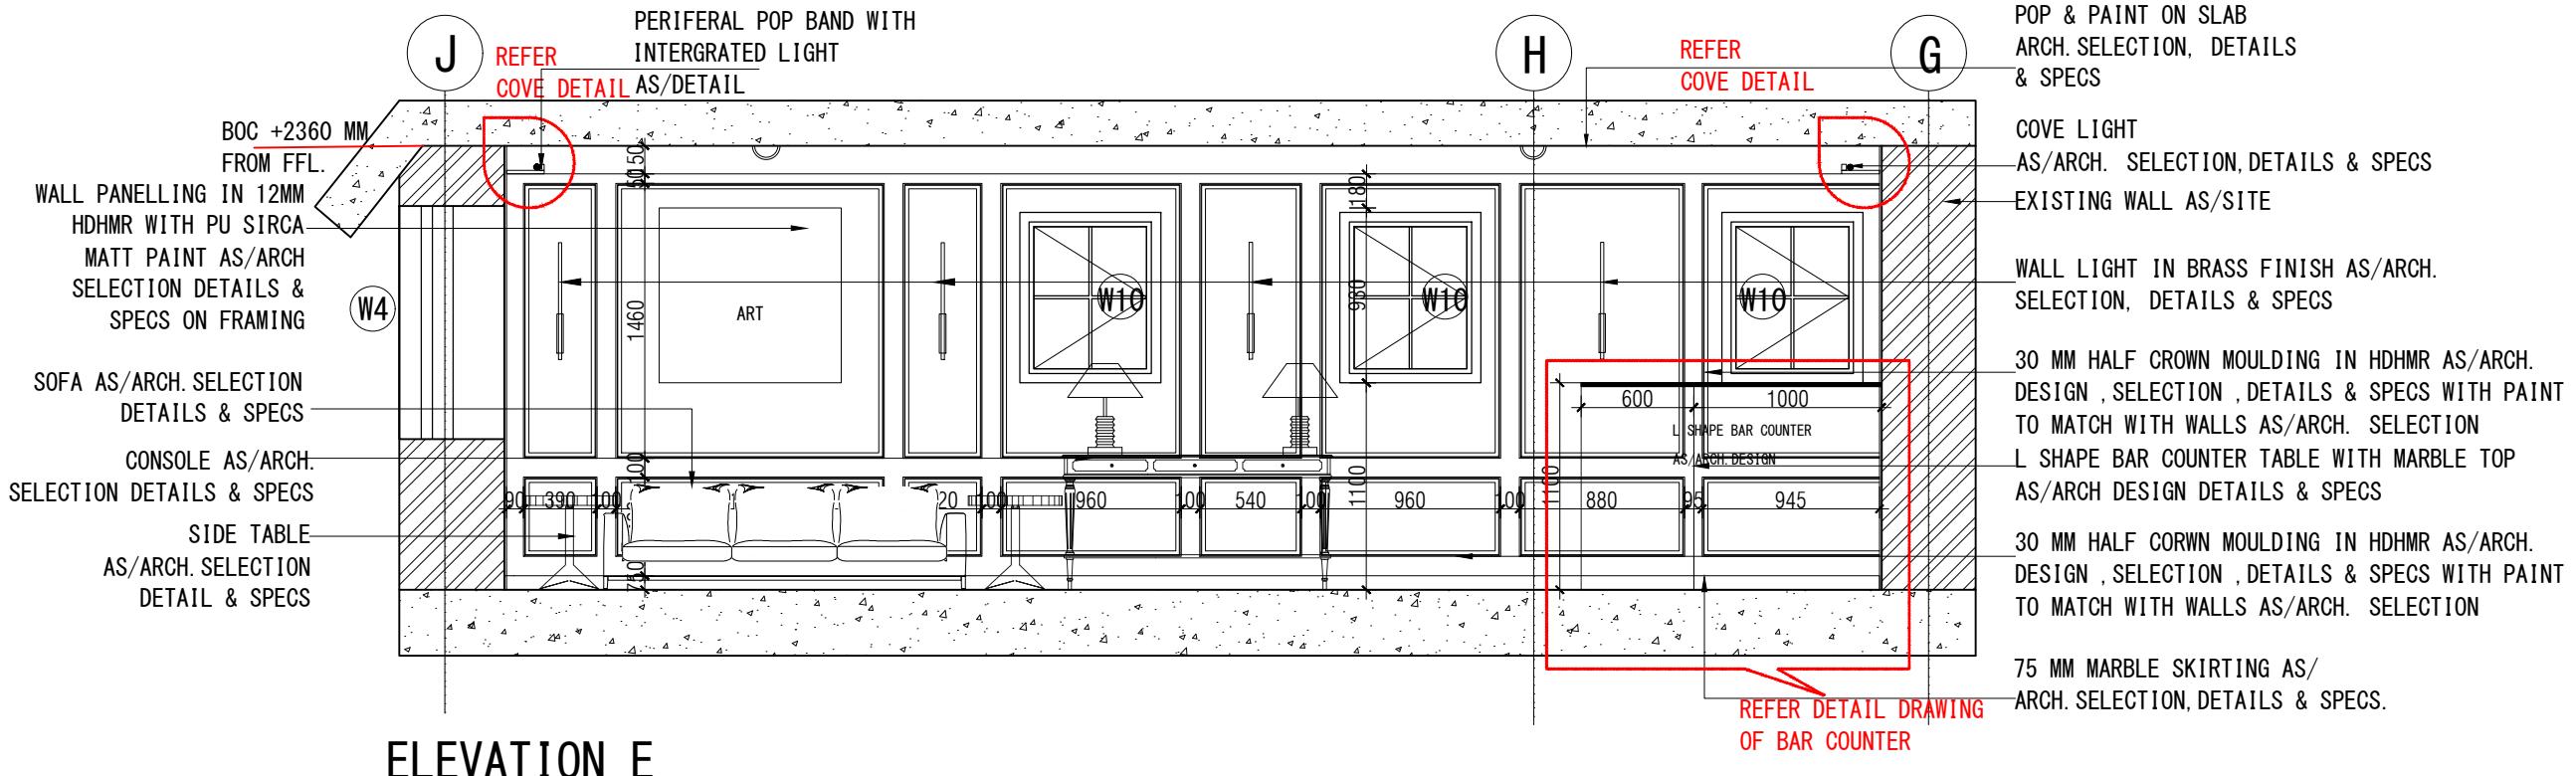

Note - All the dimensions are to be verified at site by the contractor. The heights and wall length taken to be modified as per site and as built dimensions. All final ceiling heights to be confirmed

TENDER DRAWINGS



Client's Name -
DELHI GOLF CLUB LTD.

Drawing Title -
PARTY ROOM ELEVATION
AT E & F

Notes -


All dimensions are to be read and not to be scaled.
All the dimensions to be verified as per site before commencement of any work.
Contractor must notify ARCH. and Project Manager of all discrepancies in drawing.
All revisions to be coordinated with structures and design at site.

REVISIONS			
R NO	TITLE	DATE	REMARKS



Project-
PARTY ROOM AT
DELHI GOLF CLUB
110003
Dwg No-
AD-Z5-02-03

Drawn by - PB
08/JAN/2026
Checked by -TB

Date -
Reissue Date -
Scale - 1:50

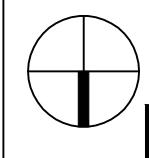

N

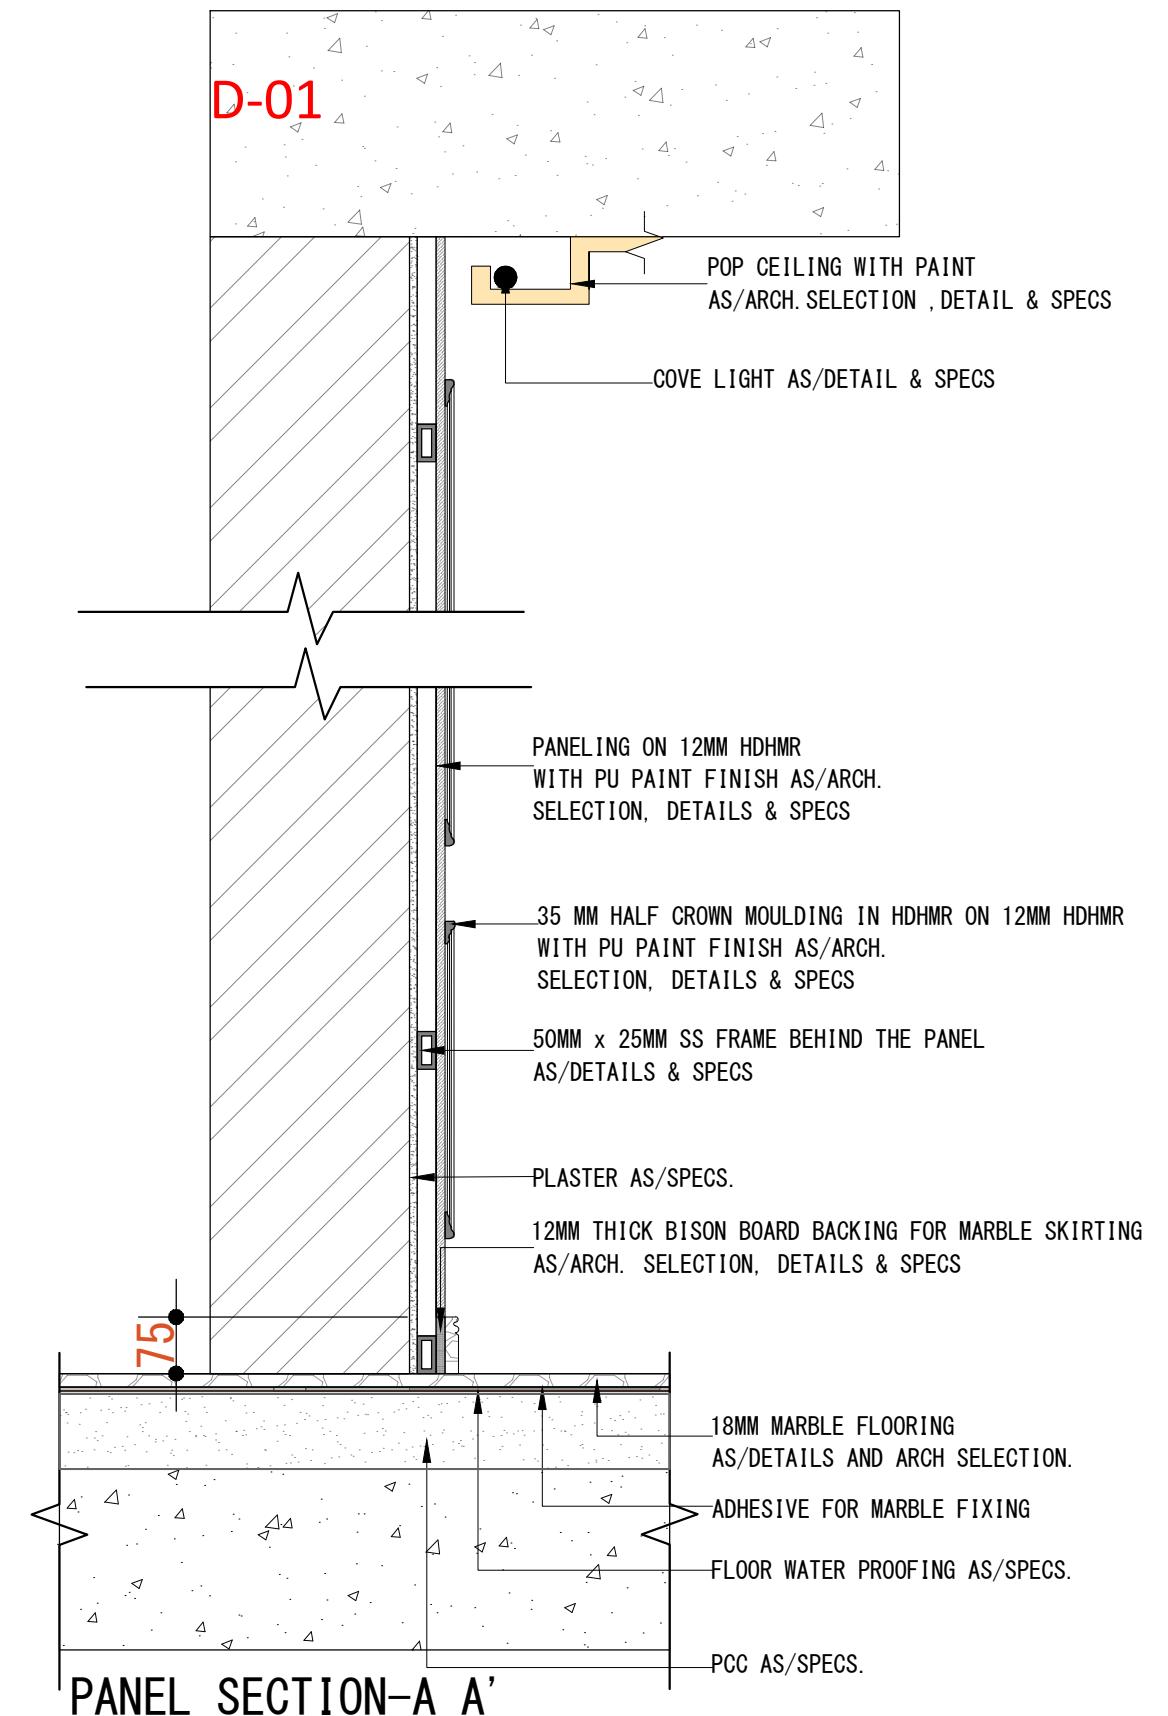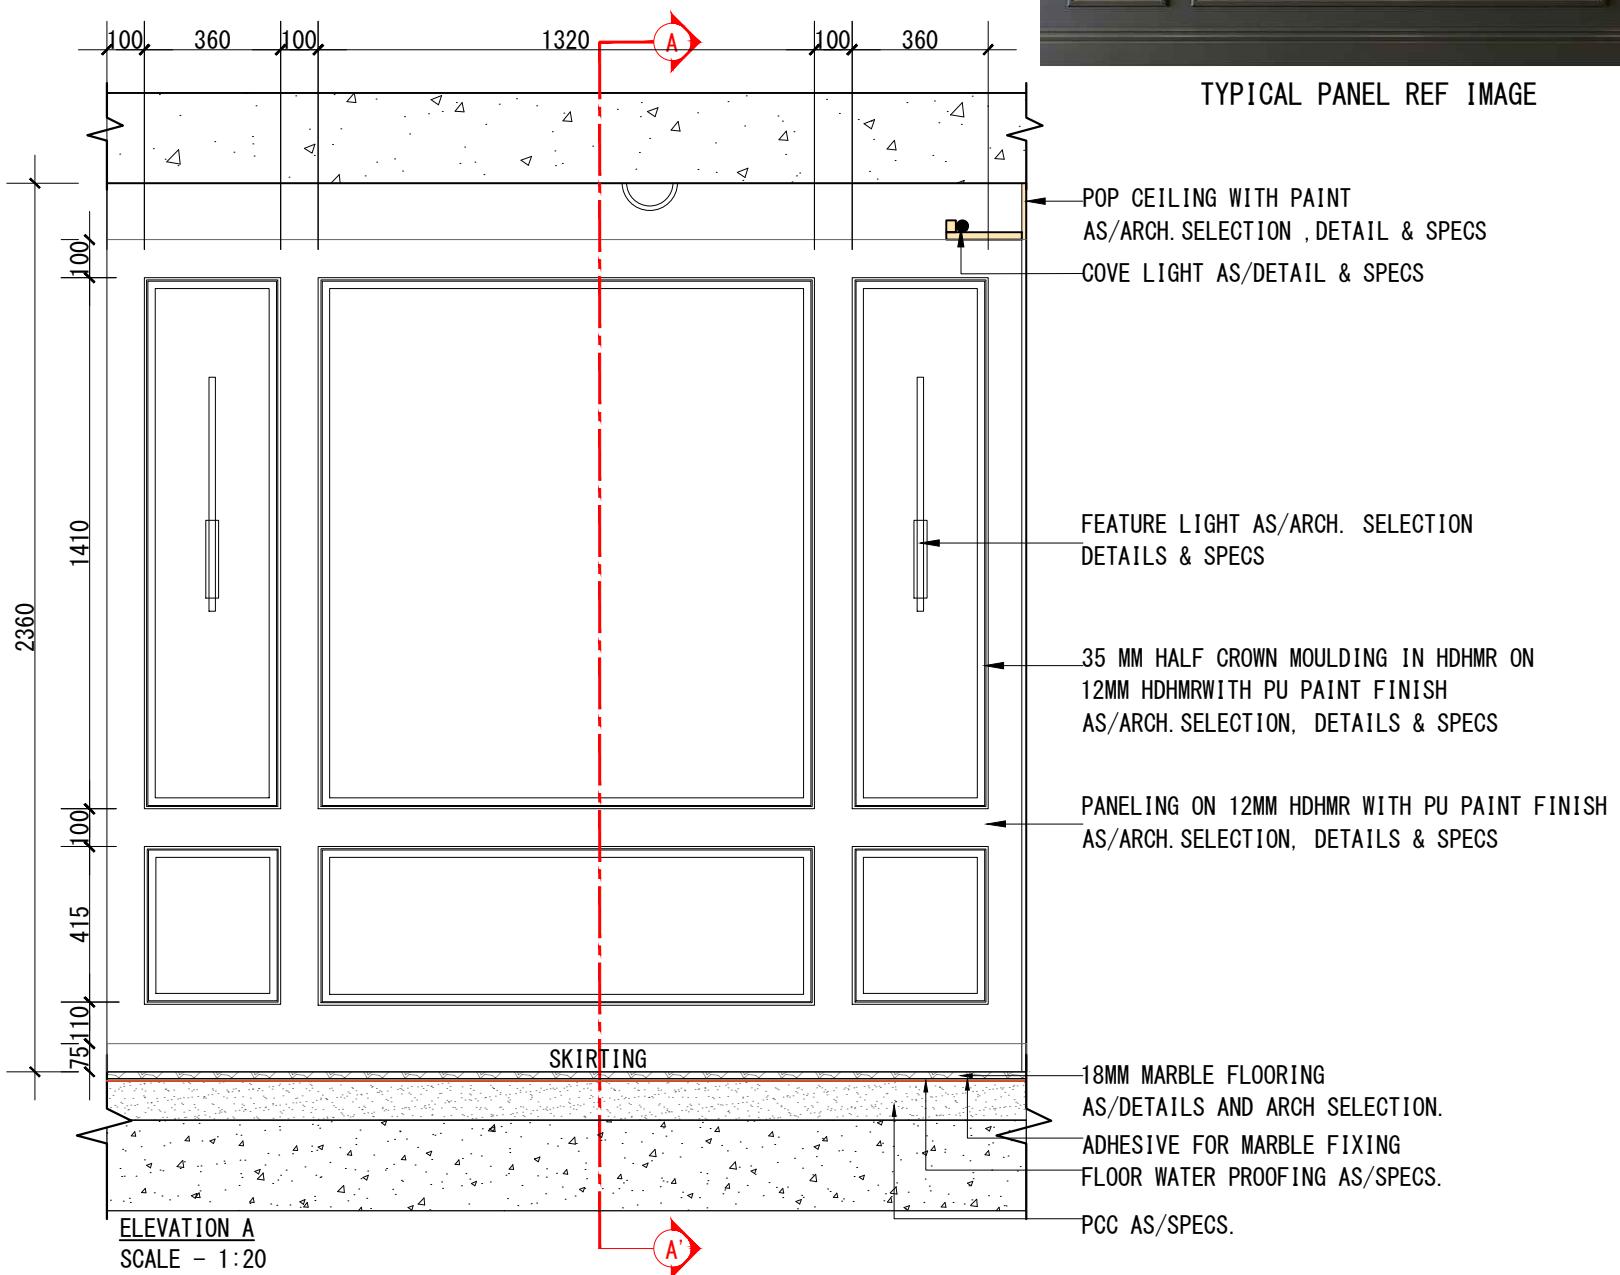

Note - All the dimensions are to be verified from site by the contractor. The heights and wall length taken to be modified as per site and as built dimensions.

TENDER DRAWING

NE
STUDIO NOVOFORMA

Client's Name -
DELHI GOLF CLUB LTD.

Drawing Title -
TYPICAL WALL
PANEL DETAIL

Notes -

- All dimensions are to be read and not to be scaled.
- All the dimensions to be verified as per site before commencement of any work.
- Contractor must notify Architect and / or Project Manager of all discrepancies in drawing.
- All revisions to be coordinated with structures and design at site.

REVISIONS			
R NO	TITLE	DATE	REMARKS

Project-
MAIN BUILDING -
DELHI GOLF CLUB
LTD

Dwg No-
AD_Z5_05_01


Drawn by - AH


Checked by -TB

Date -
08-JAN-2025

Scale - 1:25
1:10

Reissue Date -

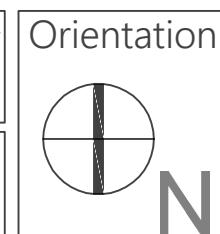


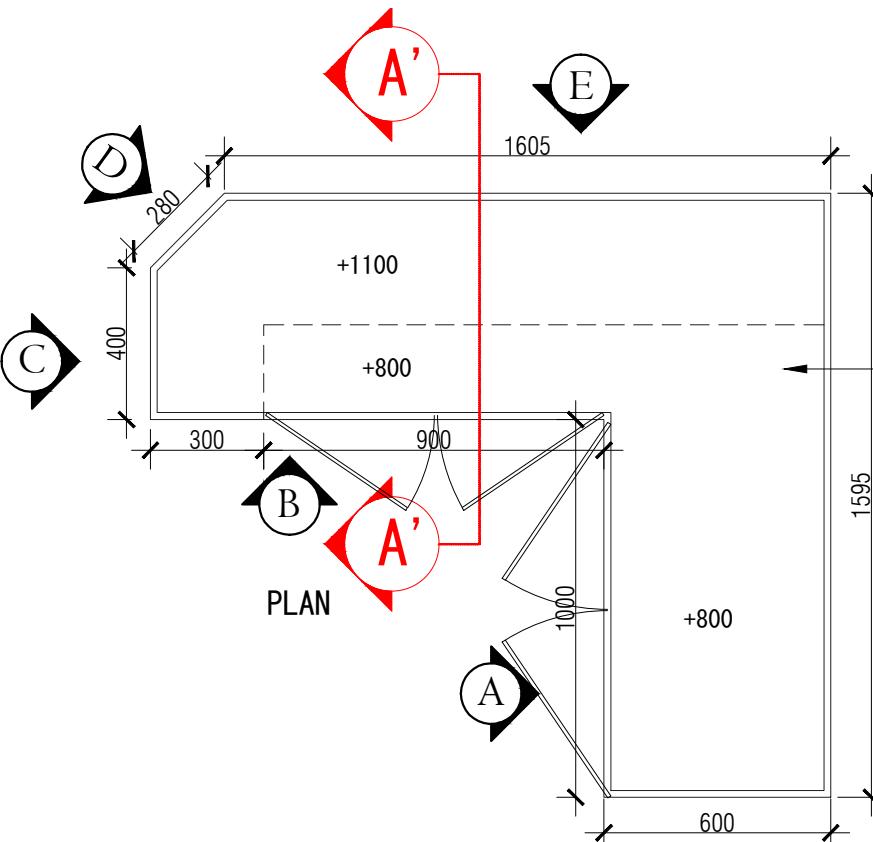


18 MM GRANITE ON
COUNTER WITH 12 MM
FRAMING ON EDGE OF
STONE

12MM BWP PLY WITH
VENEER & PU SEMIGLOSS
POLISH FINISH
AS/DETAIL & SPECS

75 MM HIGH
SKIRTING IN SS
COATED WITH BRASS
FINISH & PVD
COATING

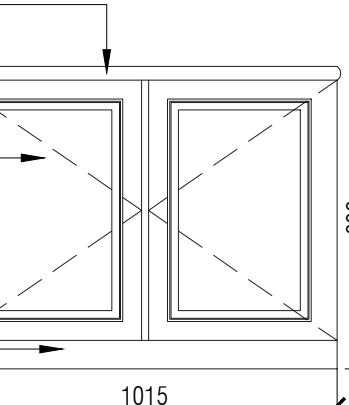

ELEVATION A

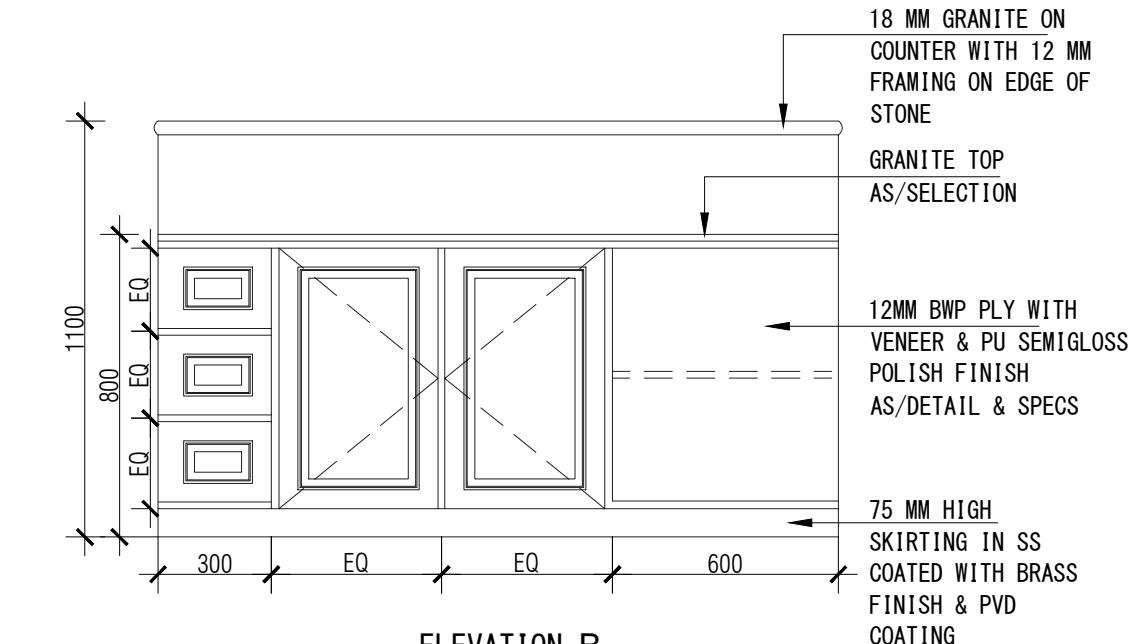



ELEVATION B

18 MM GRANITE ON
COUNTER WITH 12 MM
FRAMING ON EDGE OF
STONE

GRANITE TOP
AS/SELECTION


12MM BWP PLY WITH
VENEER & PU SEMIGLOSS
POLISH FINISH
AS/DETAIL & SPECS

75 MM HIGH
SKIRTING IN SS
COATED WITH BRASS
FINISH & PVD
COATING

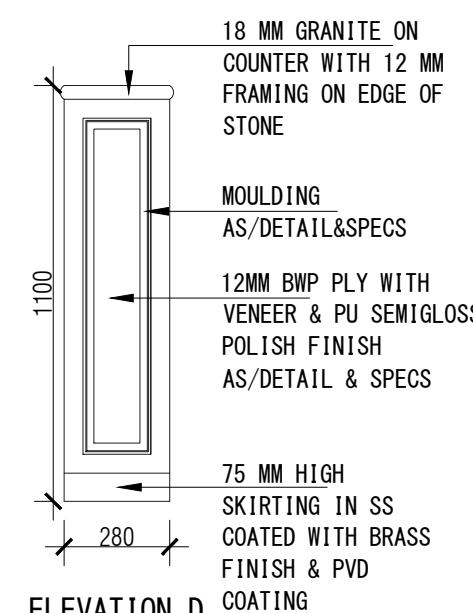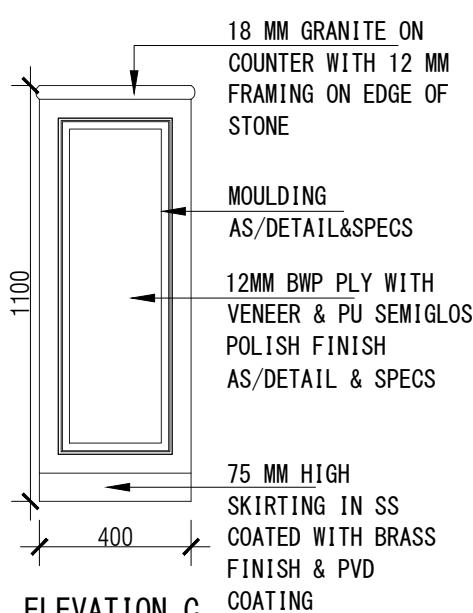

ELEVATION C

ELEVATION D

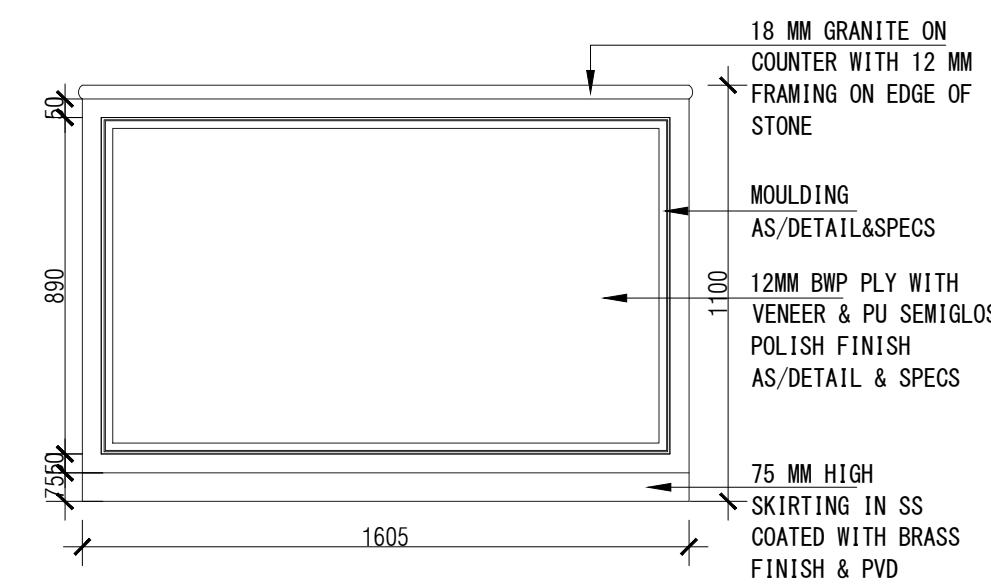


ELEVATION E

18 MM GRANITE ON
COUNTER WITH 12 MM
FRAMING ON EDGE OF
STONE

MOULDING
AS/DETAIL&SPECS
12MM BWP PLY WITH
VENEER & PU SEMIGLOSS
POLISH FINISH
AS/DETAIL & SPECS

30 MM THK
HDMR BOARD

75 MM HIGH
SKIRTING IN SS
COATED WITH BRASS
FINISH & PVD
COATING

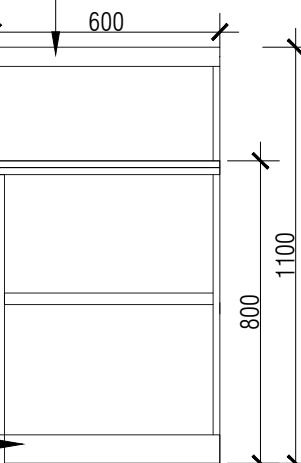

SECTION AA

Note - All the dimensions are to be verified at site by the contractor. The heights and wall length taken to be modified as per site and as built dimensions. All final ceiling heights to be confirmed

TENDER DRAWINGS



Client's Name -
DELHI GOLF CLUB LTD.

Drawing Title -
PARTY ROOM COUNTER
DETAIL

Notes -

- All dimensions are to be read and not to be scaled.
- All the dimensions to be verified as per site before commencement of any work.
- Contractor must notify ARCH. and Project Manager of all discrepancies in drawing.
- All revisions to be coordinated with structures and design at site.

REVISIONS			
R NO	TITLE	DATE	REMARKS

Project-
PARTY ROOM AT
DELHI GOLF CLUB
110003
Dwg No-
AD-Z5-05-02

Drawn by - MR
Checked by - TB

Date -
08/JAN/2026
Scale - 1:20

Reissue Date -



DESIGNER PARTITION
& AS/REF. IMAGE SPECS.

DETAIL-X'

1525

500

ELE
B

ELE
A

PARTY ROOM BAFFLE PARTITION PLAN

SCALE 1:10

SPOT LIGHT AS/SPECS.

PROFILE LIGHT AS/SPECS.

50X50MM OUTER VERTICAL FRAME
AS/DESIGN IN WOOD WITH APPROVED
FINISH AS/SELECTION, DETAILS & SPECS.

15 MM THK INNER FRAME IN WOOD
WITH INTEGRATED PROFILE LIGHT
AS/DETAILS & SPECS.

VERTICAL ELEMENT IN WOOD
WITH GROOVE WITH CHAMFERED
EDGES IN APPROVED FINISH
AS/DETAILS & SPECS.

DETAIL-X'



REFERENCE IMAGE
FOR BAFFLE PARTITION

500

2260

100

ELEVATION AT:-A

500

1525

ELEVATION AT:-B

50X50MM OUTER VERTICAL FRAME
AS/DESIGN IN WOOD WITH APPROVED
FINISH AS/SELECTION, DETAILS & SPECS.

SPOT LIGHT AS/SELECTION


VERTICAL ELEMENT IN WOOD WITH
GROOVE WITH CHAMFERED EDGES IN
APPROVED FINISH AS/DETAILS & SPECS.

15 MM THK INNER FRAME IN WOOD
WITH INTEGRATED PROFILE LIGHT
AS/DETAILS & SPECS.

PROFILE LIGHT AS/SPECS.

SPOT LIGHT AS/SELECTION

100MM HIGH PLATFORM FINISH IN
18MM THK MARBLE AS/ARCH.
TO MATCH WITH OTHER MARBLE

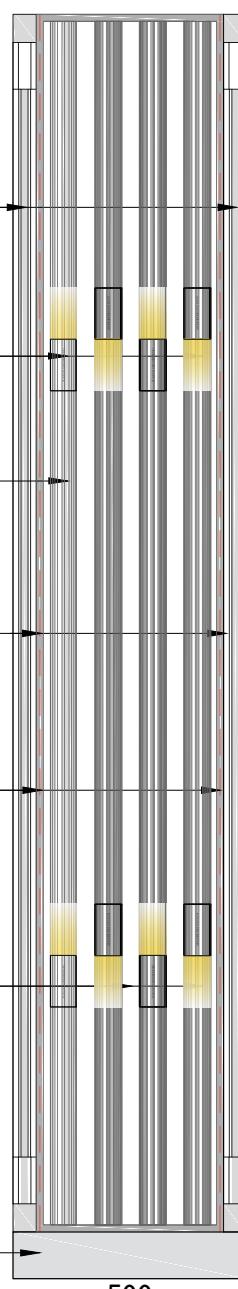

ELEVATION AT:-B

Note - All the dimensions are to be verified at site by the contractor. The heights and wall length taken to be modified as per site and as built dimensions. All final ceiling heights to be confirmed

DRAFT TENDER DRAWINGS

N
STUDIO NOVOFORMA

Client's Name -
DELHI GOLF CLUB LTD.

Drawing Title -
PARTY AREA
BAFFLE PARTITION DETAIL

Notes -

- All dimensions are to be read and not to be scaled.
- All the dimensions to be verified as per site before commencement of any work.
- Contractor must notify Architect and / or Project Manager of all discrepancies in drawing.
- All revisions to be coordinated with structures and design at site.

REVISIONS			
R NO	TITLE	DATE	REMARKS

Project-
PARTY ROOM _05_
AT DELHI GOLF
CLUB-110003

Dwg No-
AD_Z5_05_03


Drawn by -
PB


Checked by -
TB

Date -
26/DEC/2025

Sheet size - A3
Scale - 1:10

Reissue Date -

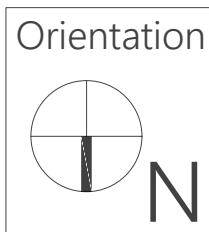

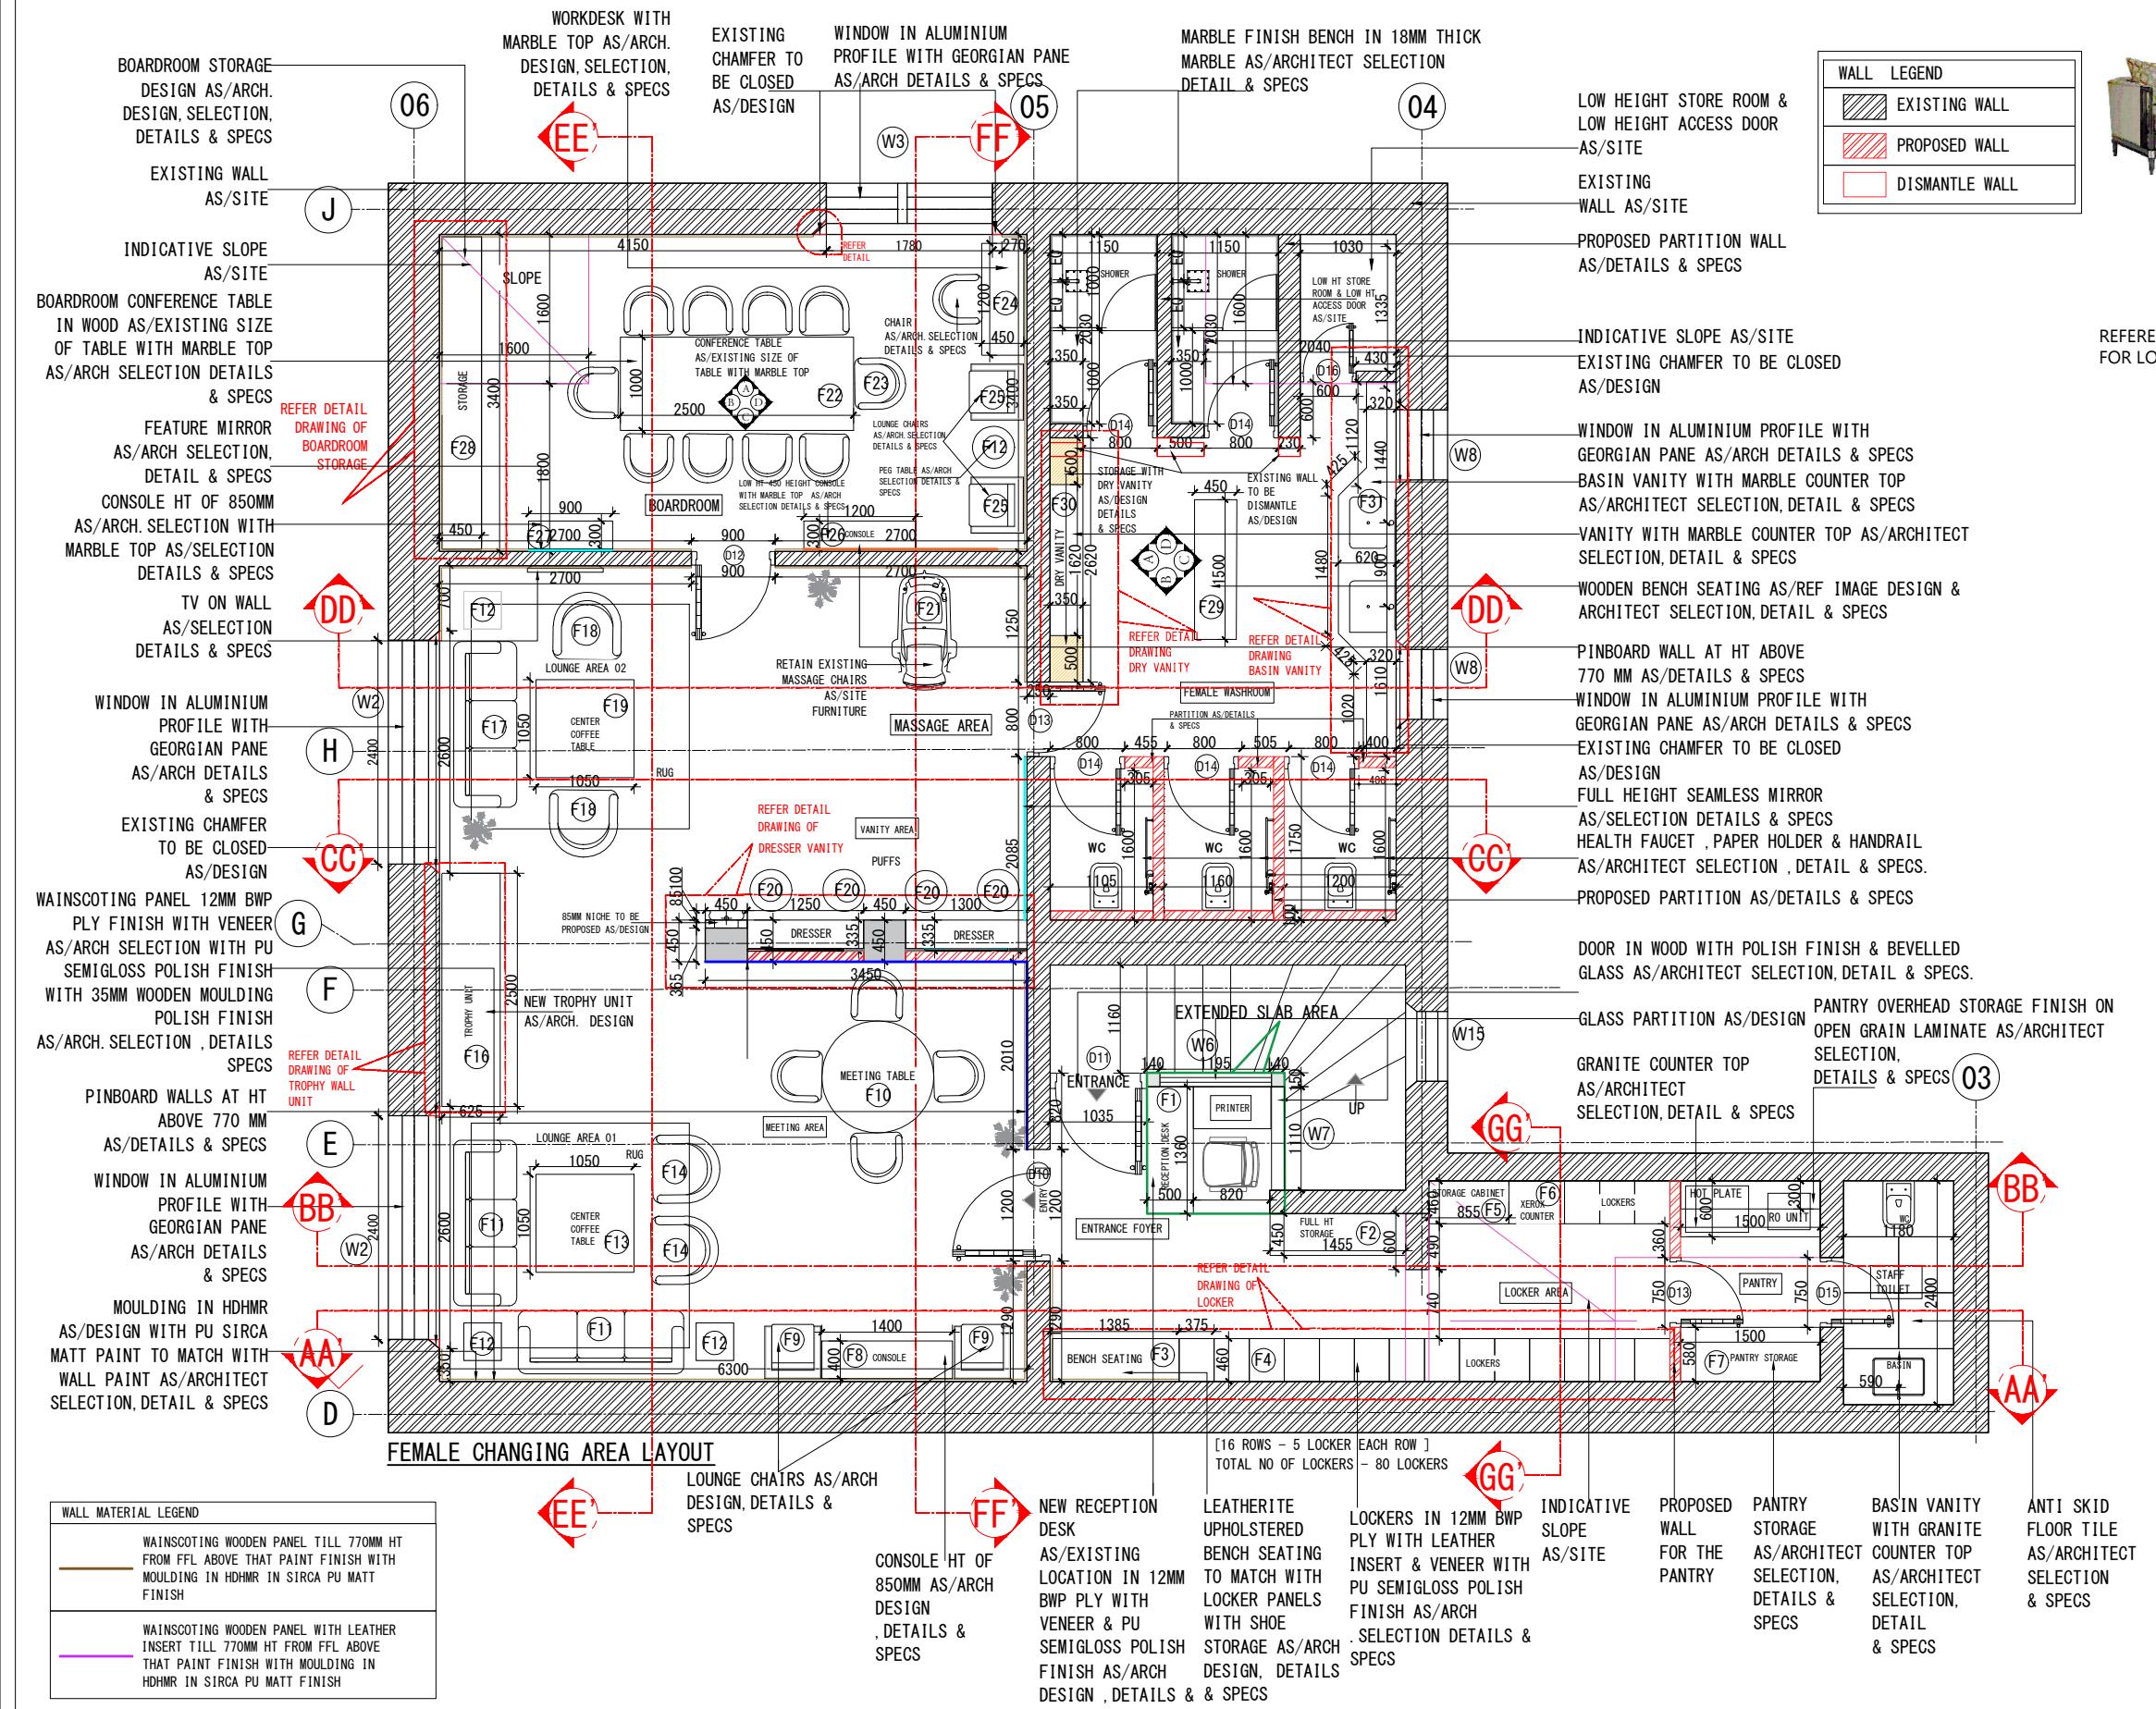

Note - All the dimensions are to be verified at site by the contractor. The heights and wall length taken to be modified as per site and as built dimensions. All final ceiling heights to be confirmed

TENDER DRAWINGS



Client's Name -
DELHI GOLF CLUB LTD.

Drawing Title -
FLOOR LAYOUT PLAN

Notes -

- All dimensions are to be read and not to be scaled.
- All the dimensions to be verified as per site before commencement of any work.
- Contractor must notify Architect and / or Project Manager of all discrepancies in drawing.
- All revisions to be coordinated with structures and design at site.

REVISIONS			
R NO	TITLE	DATE	REMARKS

Project-
FEMALE CHANGING
AREA_01_AT DELHI
GOLF CLUB-110003

Dwg No-
AD_Z6_01_01


Drawn by -
PB

Checked by -
TB

Date -
08/JAN/2026

Sheet size - A3
Scale - 1:75

Orientation

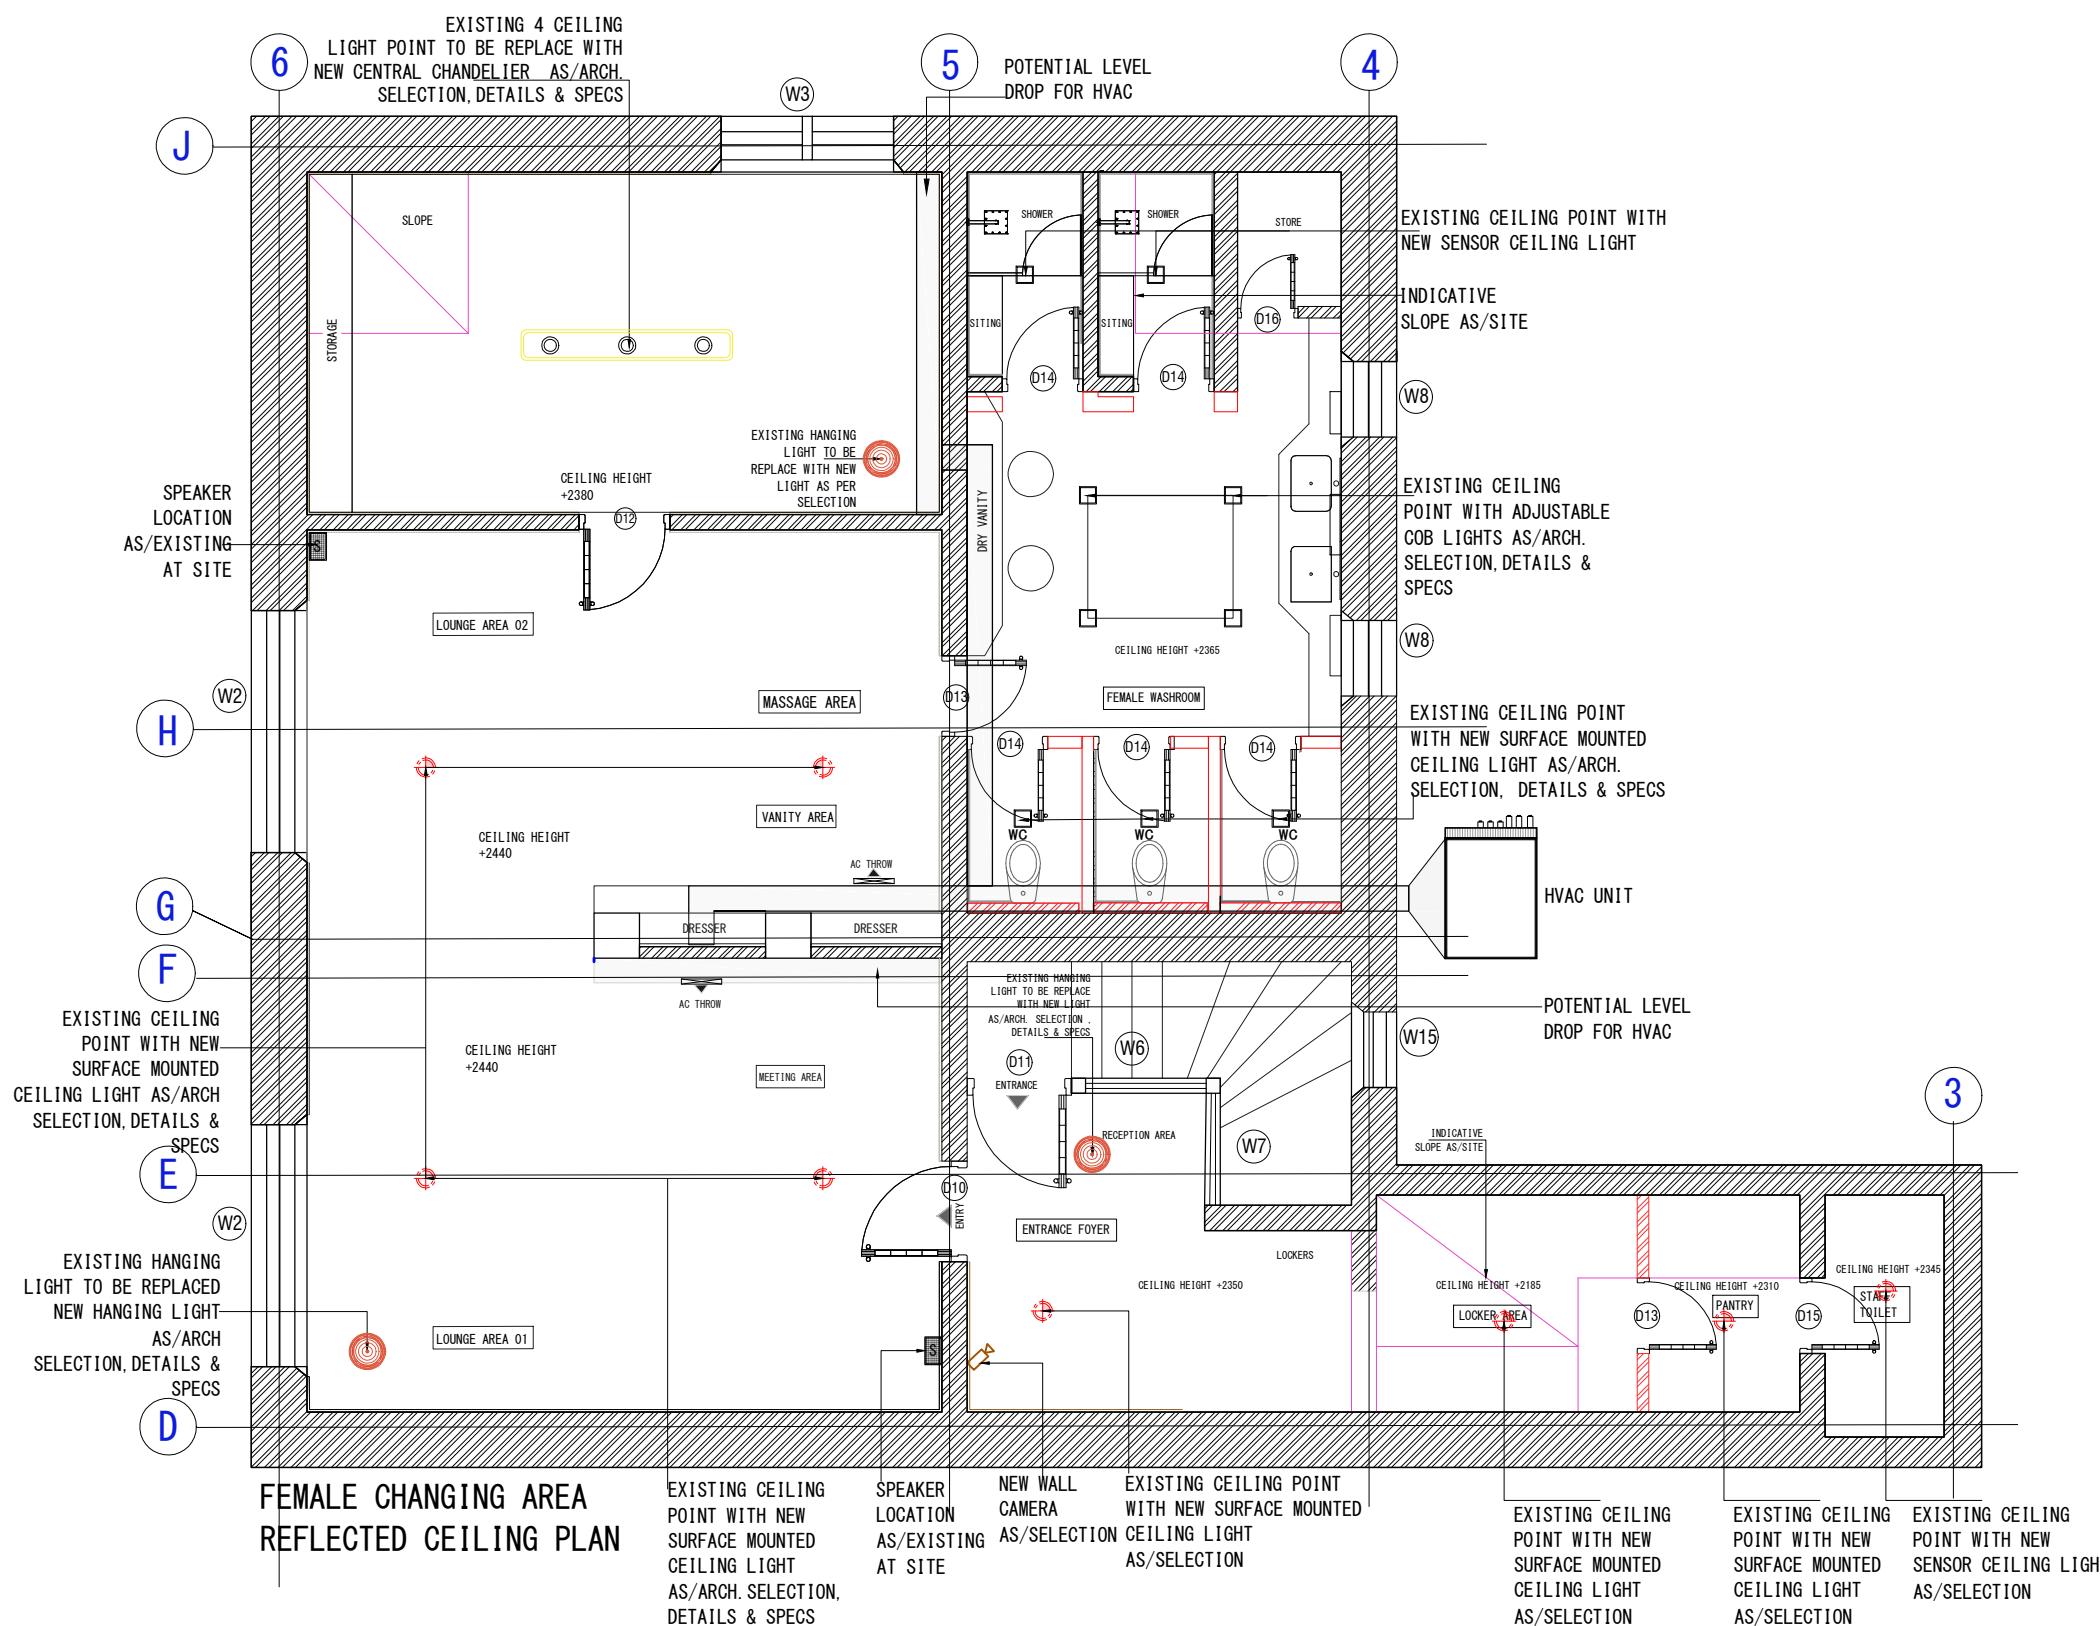

RCP LEGEND	
	SPEAKER
	COB ADJUSTABLE LIGHT
	LED COVE LIGHT
	CHANDELIER AS/SELECTION
	HANGING LIGHT
	WALL CAMERA
	AC THROW

NOTE:-
1. SPEAKER POINT (SUBJECT TO ASSESSMENT BY VENDOR)



**REFERENCE IMAGE
FOR CORNICE DETAIL**

Note - All the dimensions are to be verified at site by the contractor. The heights and wall length taken to be modified as per site and as built dimensions. All final ceiling heights to be confirmed

TENDER DRAWINGS



**Client's Name -
DELHI GOLF CLUB LTD.**

**Drawing Title -
REFLECTED
CEILING PLAN**

Notes -

- All dimensions are to be read and not to be scaled.
- All the dimensions to be verified as per site before commencement of any work.
- Contractor must notify Architect and / or Project Manager of all discrepancies in drawing.
- All revisions to be coordinated with structures and design at site.

REVISIONS			
R NO	TITLE	DATE	REMARKS
1.	REVISION 01	26/12/2025	NEW WALL PANELING DESIGN & NEW FURNITURE ADDED & NEW LOCKER DESIGN

**Project-
FEMALE CHANGING
AREA_01_AT DELHI
GOLF CLUB-110003**

**Dwg No-
EL_Z6_01_01**

**Drawn by -
PB**


**Checked by -
TB**

**Date -
08/JAN/2026**


**Sheet size - A3
Scale - 1:75**

Reissue Date -

Orientation

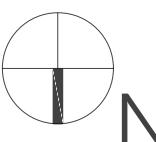

N

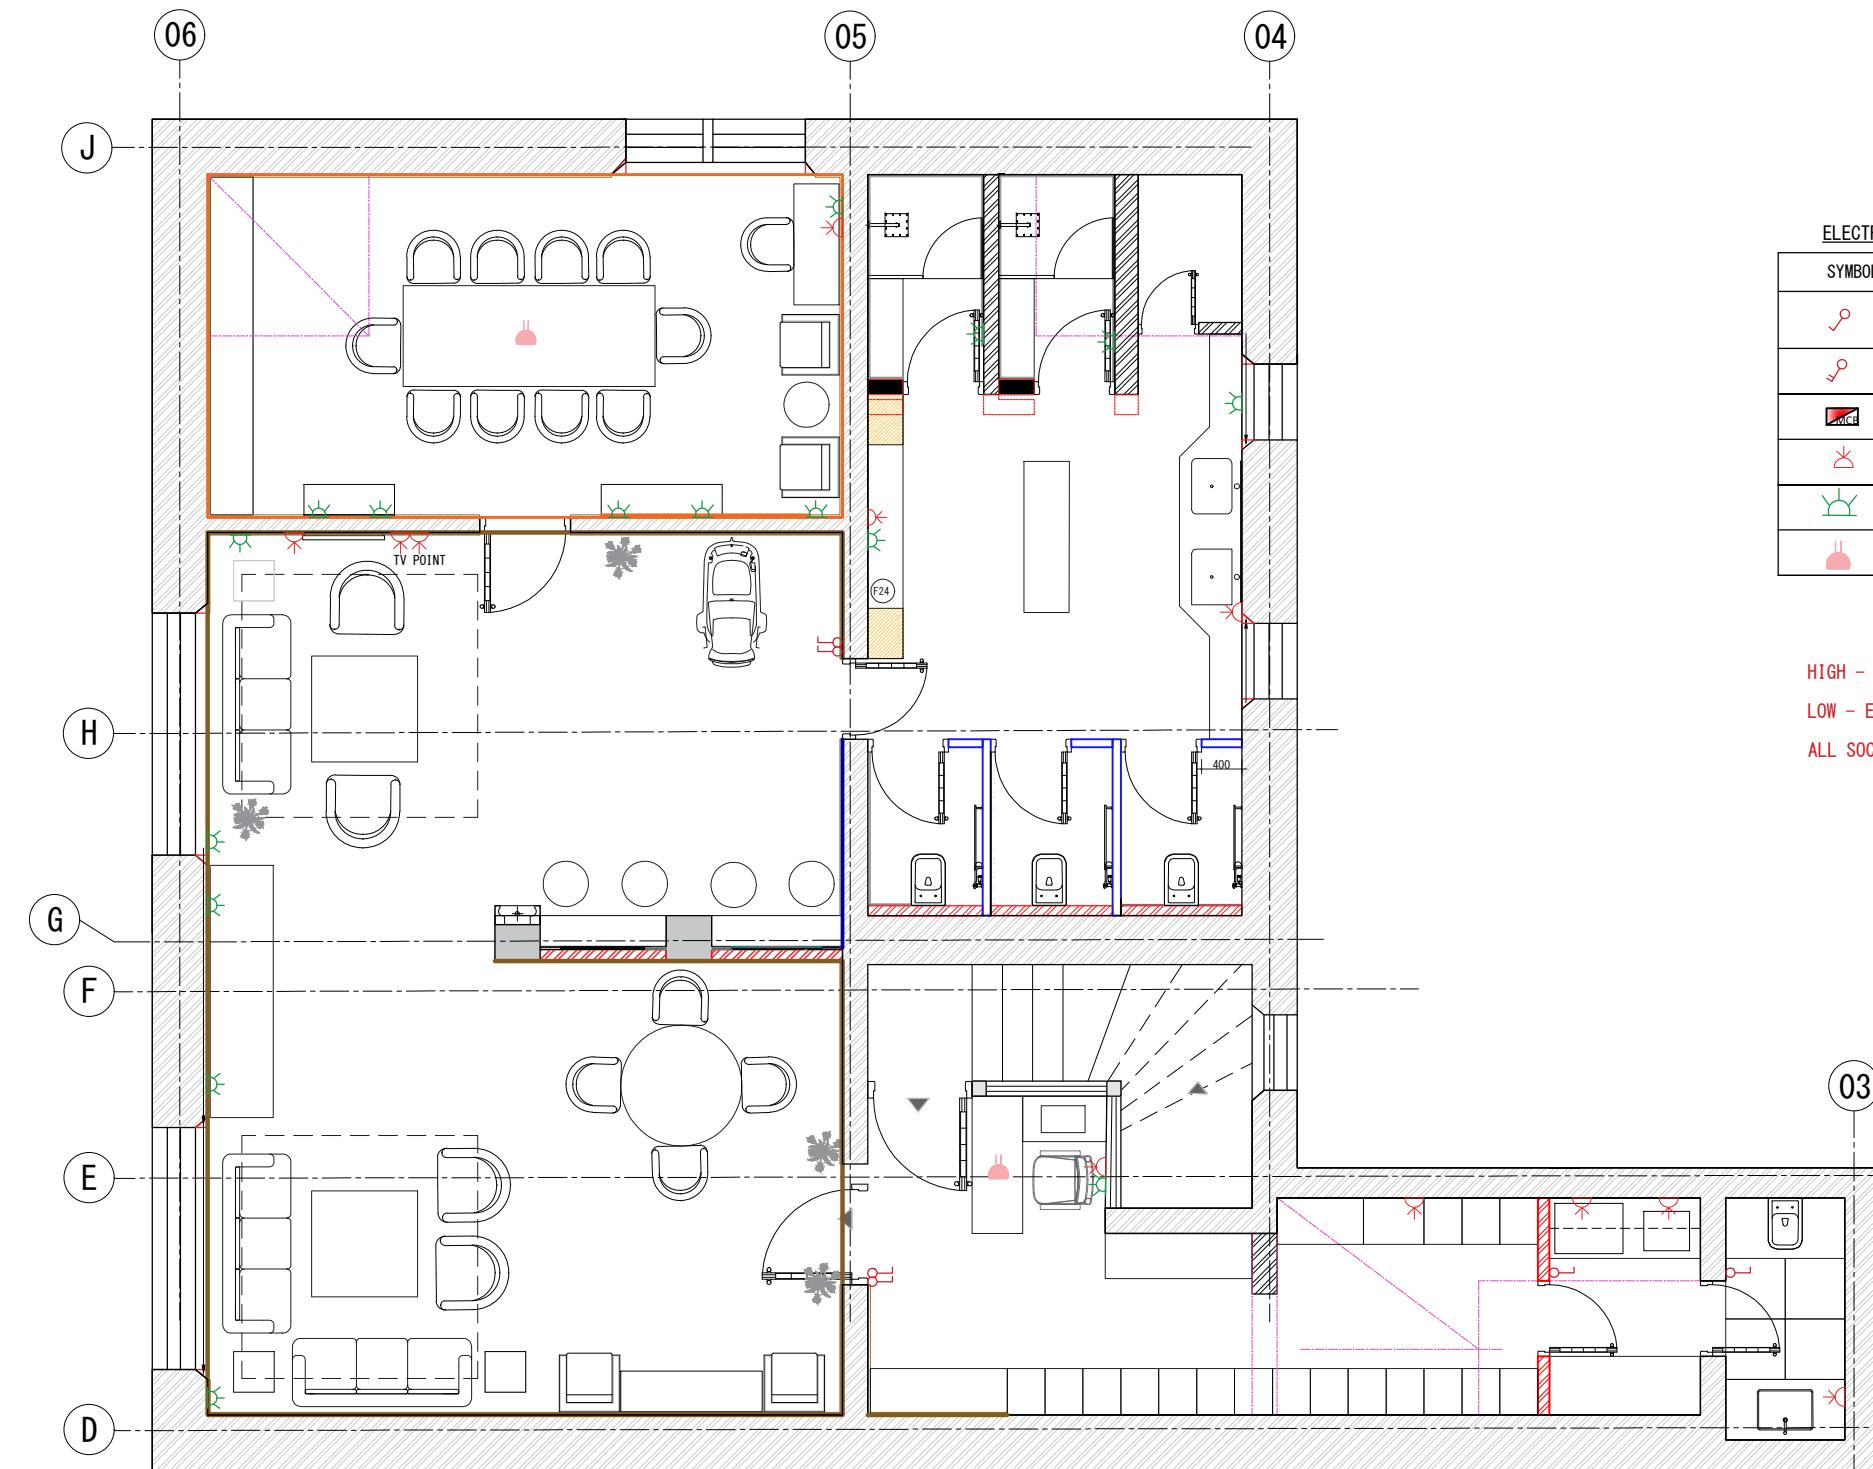

ELECTRICAL LEGEND

SYMBOL	Fixture	Height
↙	ONE WAY SWITCH	1200 MM
↙	TWO WAY SWITCH BOARD	1200 MM
■	MINIATURE CIRCUIT BREAKER	1370 MM
✖	6A&16A SWITCH SOCKET	1000 MM
✚	6A&16A SWITCH SOCKET	300 MM
●	6A&16A SWITCH SOCKET (FLOOR SOCKET)	

HIGH - EACH WITH 1USB 1 POWER 1 LIGHT

LOW - EACH WITH 1USB 1 POWER 1 LIGHT

ALL SOCKET TO BE UNIVERSAL PLUG COMPLIANT

NOTE:

01. THIS PLAN TO BE READ IN CONJUNCTION WITH ELEVATIONS FOR WALL LIGHT LOCATIONS
02. ALL ZONES WITH COVE LIGHTS IN CEILING & IN MIRROR TO HAVE LIGHT POINTS BEHIND.
03. ALL SOCKET TO BE UNIVERSAL PLUG COMPLIANT

Note - All the dimensions are to be verified from site by the contractor. The heights and wall length taken to be modified as per site and as built dimensions.

TENDER DRAWINGS



Client's Name - DELHI GOLF CLUB LTD.
Drawing Title - ELECTRICAL PLAN

Notes -
<ul style="list-style-type: none"> • All dimensions are to be read and not to be scaled. • All the dimensions to be verified as per site before commencement of any work. • Contractor must notify ARCH. and / or Project Manager of all discrepancies in drawing. • All revisions to be coordinated with structures and design at site.

REVISIONS			
R NO	TITLE	DATE	REMARKS



Project- RECEPTION AREA AT DELHI GOLF CLUB-110003
Dwg No- EL_Z6_01_02

Drawn by - KS
Checked by - TB

Date - 08-JAN-2026
Scale - 1:75

Reissue Date -



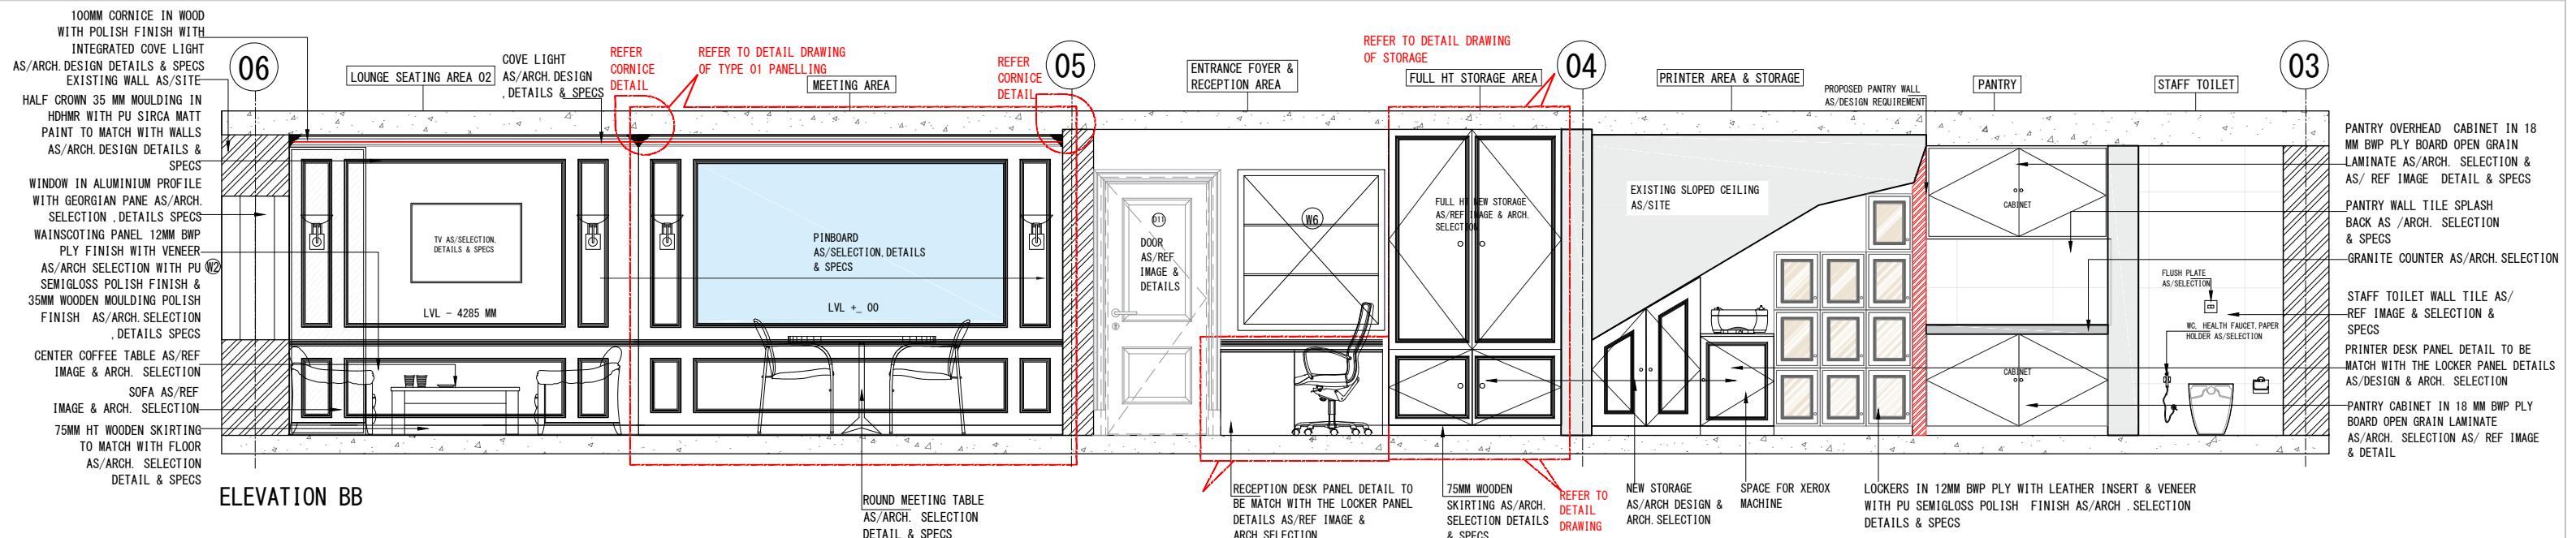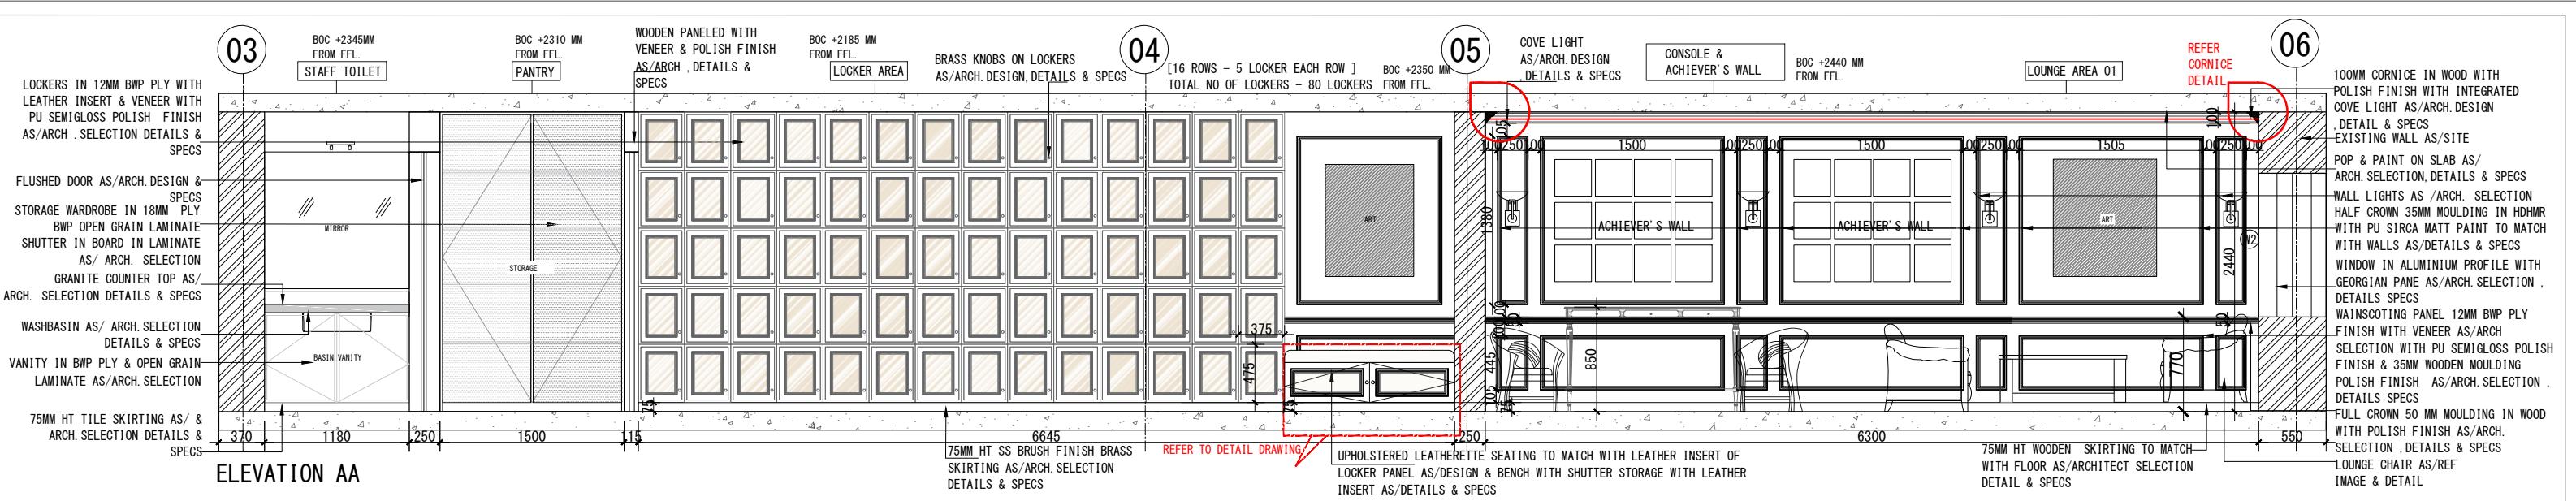

ELEVATION AA & BB – REFERENCE IMAGES



REFERENCE IMAGE FOR LOUNGE AREA 01 SET

REFERENCE IMAGE FOR LOUNGE AREA 02 SET

F12. REFERENCE IMAGE FOR SIDE TABLES


REFERENCE IMAGE FOR WALL PANEL
AS/DESIGN VENEER FINISH PANEL
AT HT 770MM



F02. REFERENCE IMAGE
FOR RECEPTION TABLE DESIGN
WITH LEATHER INSERT TO MATCH WITH
LOCKER LEATHER INSERT
AS/DESIGN (LEATHER CODE - 104
ABOONE)

**F04. REFERENCE IMAGE
FOR LOCKER PANELS
WITH LEATHER INSERT
(LEATHERETTE CODE
- ABOONE L104)**

Note - All the dimensions are to be verified at site by the contractor. The heights and wall length taken to be modified as per site and as built dimensions. All final ceiling heights to be confirmed

TENDER DRAWINGS

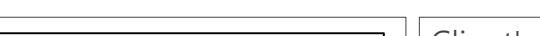 <p>STUDIO NOVOFORMA</p>	<p>Client's Name - DELHI GOLF CLUB LTD.</p>	<p>Notes -</p> <ul style="list-style-type: none"> All dimensions are to be read and not to be scaled. All the dimensions to be verified as per site before commencement of any work. Contractor must notify Architect and / or Project Manager of all discrepancies in drawing. All revisions to be coordinated with structures and design at site. 	<p>REVISIONS</p> <table border="1"> <thead> <tr> <th>R NO</th> <th>TITLE</th> <th>DATE</th> <th>REMARKS</th> </tr> </thead> <tbody> <tr> <td>1.</td> <td>REVISION 01</td> <td>26/12/2025</td> <td>NEW WALL PANELING DESIGN & NEW FURNITURE ADDED & NEW LOCKER DESIGN</td> </tr> <tr><td> </td><td> </td><td> </td><td> </td></tr> </tbody> </table>	R NO	TITLE	DATE	REMARKS	1.	REVISION 01	26/12/2025	NEW WALL PANELING DESIGN & NEW FURNITURE ADDED & NEW LOCKER DESIGN																					<p>Project- FEMALE CHANGING AREA_01_AT DELHI GOLF CLUB-11003</p>	<p>Drawn by - PB</p>	<p>Date - 08/JAN/2026</p>	<p>Reissue Date -</p>	<p>Orientation</p> 
	R NO	TITLE	DATE	REMARKS																																
1.	REVISION 01	26/12/2025	NEW WALL PANELING DESIGN & NEW FURNITURE ADDED & NEW LOCKER DESIGN																																	
	<p>Drawing Title - ELEVATIONS AA' & BB'</p>			<p>Dwg No- AD_Z6_02_01</p>	<p>Checked by - TB</p>		<p>Sheet size - A3 Scale - 1:50</p>																													

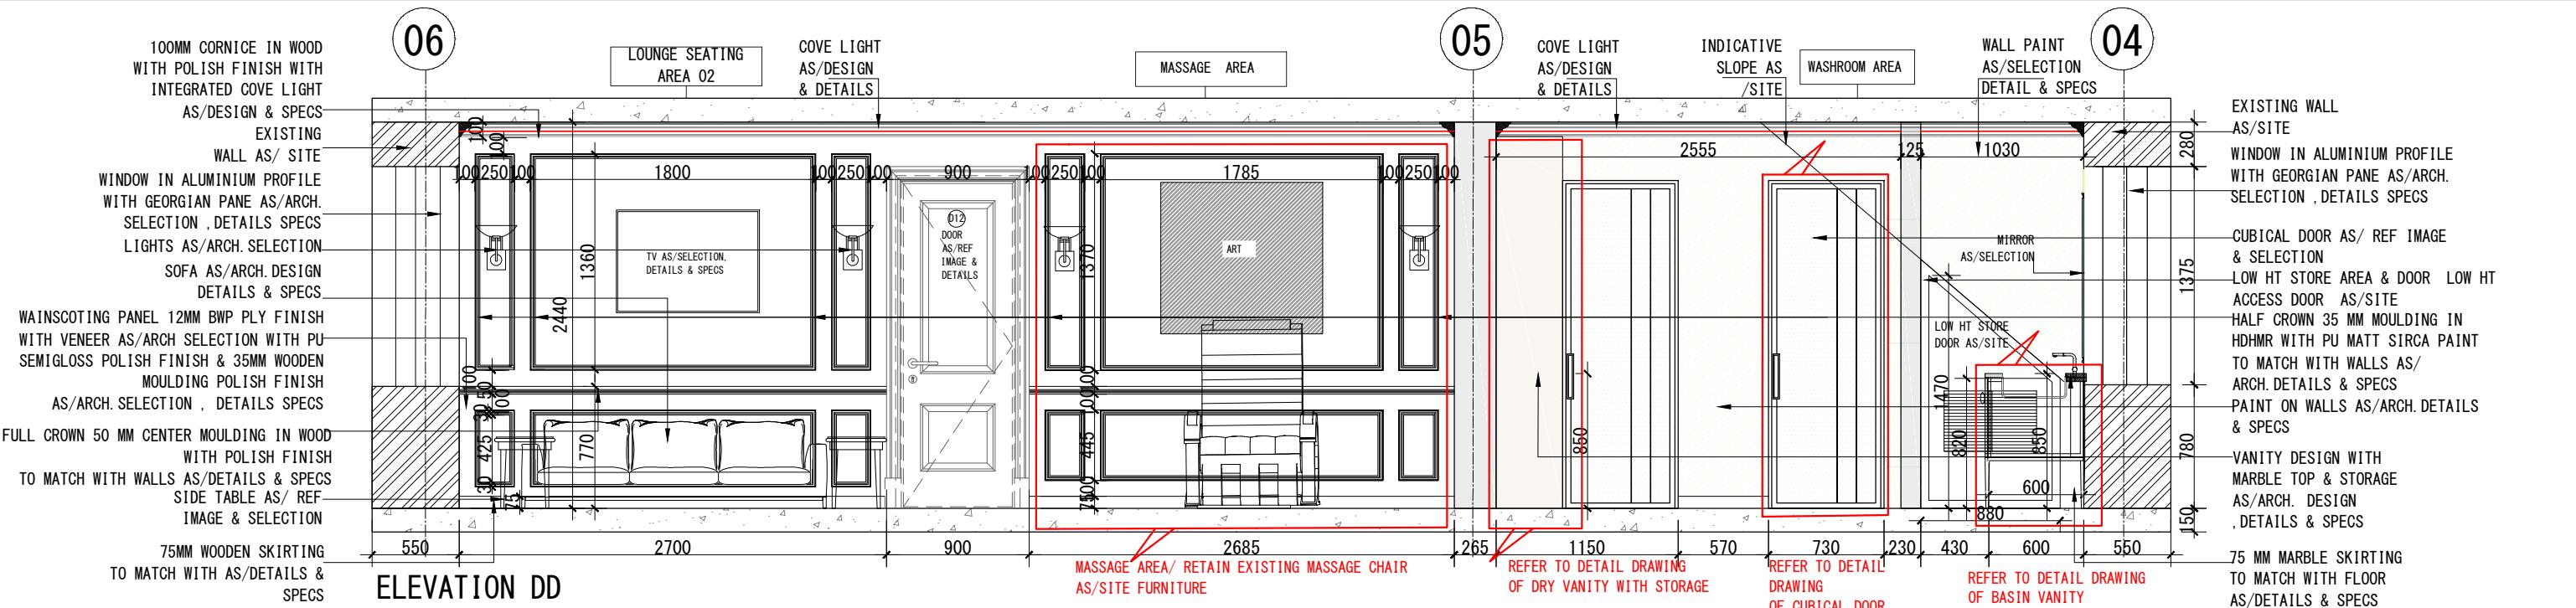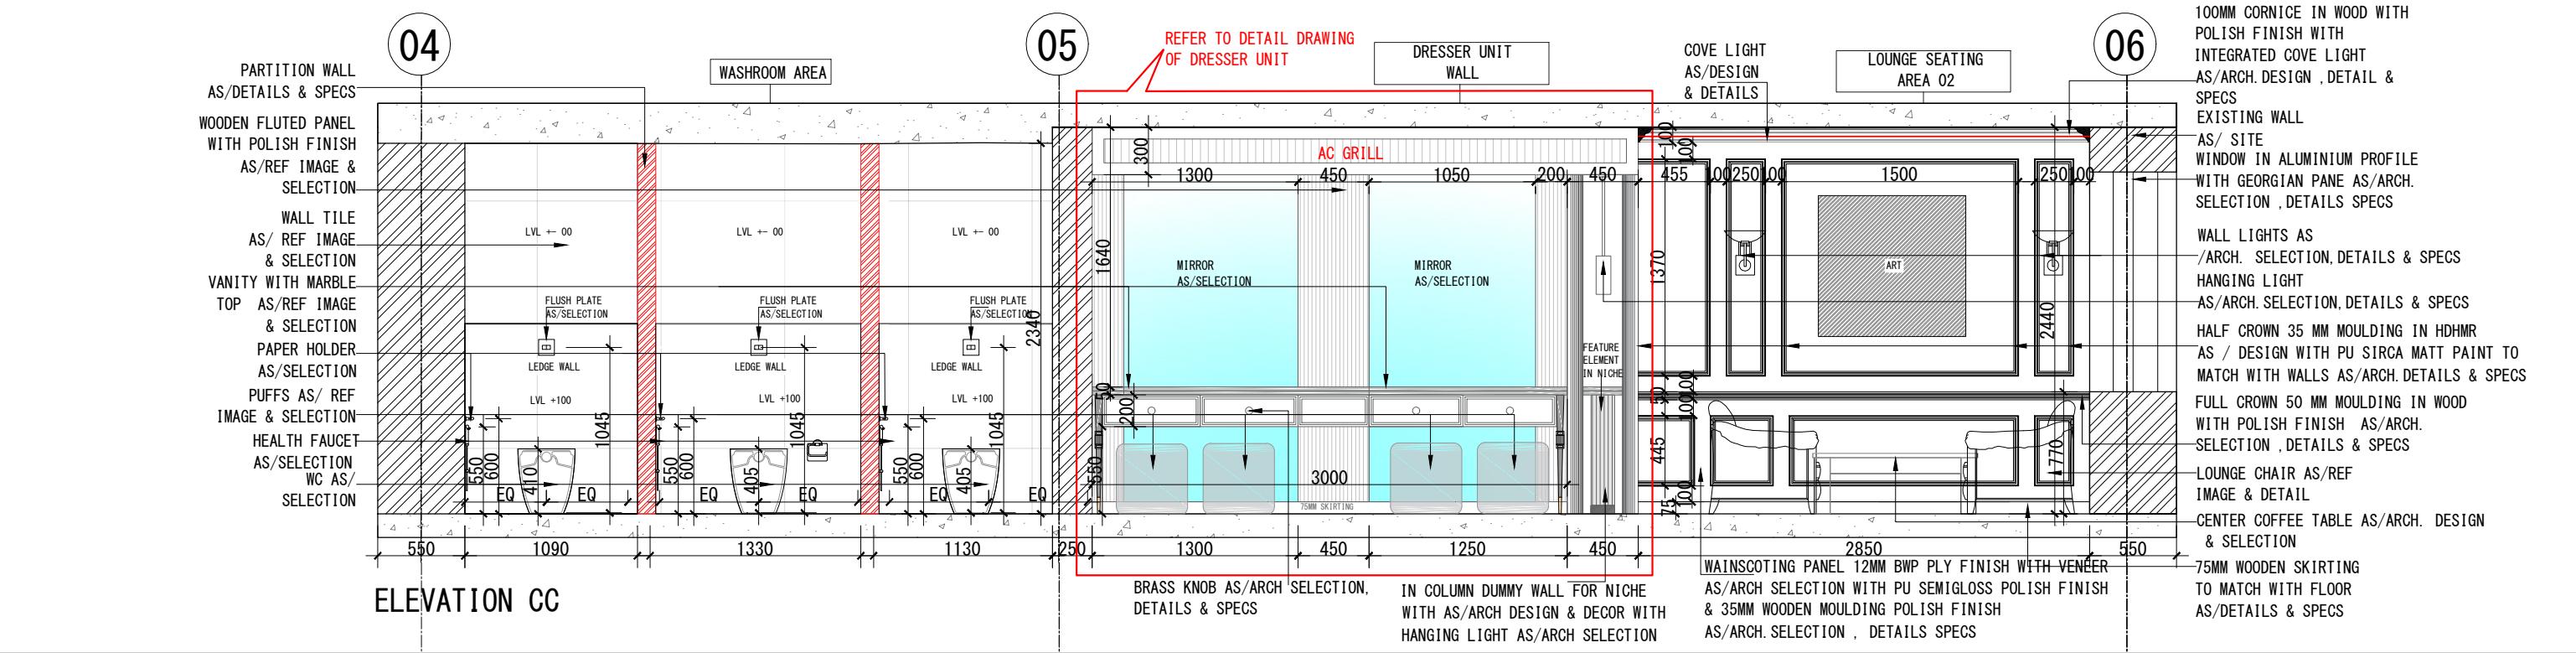

ELEVATION CC & DD- REFERENCE IMAGES



REFERENCE IMAGE FOR WALL PANEL AS/DESIGN VENEER FINISH PANEL AT HT 770MM.



REFERENCE IMAGE FOR PUFFS



REFERENCE IMAGE FOR LOUNGE AREA 01 (SOFA 02)



REFERENCE IMAGE
OR LOUNGE AREA 01 - 2 LOUNGE CHAIRS



REFERENCE IMAGE FOR WASHROOM CUBICLE DOOR



REFERENCE IMAGE FOR LOUNGE AREA 02 - SOFA (01)



REFERENCE IMAGE FOR LOUNGE CHAIR LOUNGE AREA 02

Note - All the dimensions are to be verified at site by the contractor. The heights and wall length taken to be modified as per site and as built dimensions. All final ceiling heights to be confirmed

TENDER DRAWINGS

NF
STUDIO NOVOFORMA

Client's Name -
DELHI GOLF CLUB LTD.

Drawing Title -
ELEVATIONS
CC' & DD'

Notes -

- All dimensions are to be read and not to be scaled.
- All the dimensions to be verified as per site before commencement of any work.
- Contractor must notify Architect and / or Project Manager of all discrepancies in drawing.
- All revisions to be coordinated with structures and design at site.

Project-
FEMALE CHANGING
AREA_01_AT DELHI
GOLF CLUB-110003


Dwg No-
AD_Z6_02_02

Drawn by -
PB


Checked by -
TB

Date -
08/JAN/2026

Reissue Date

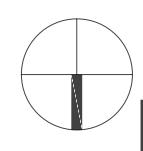

1

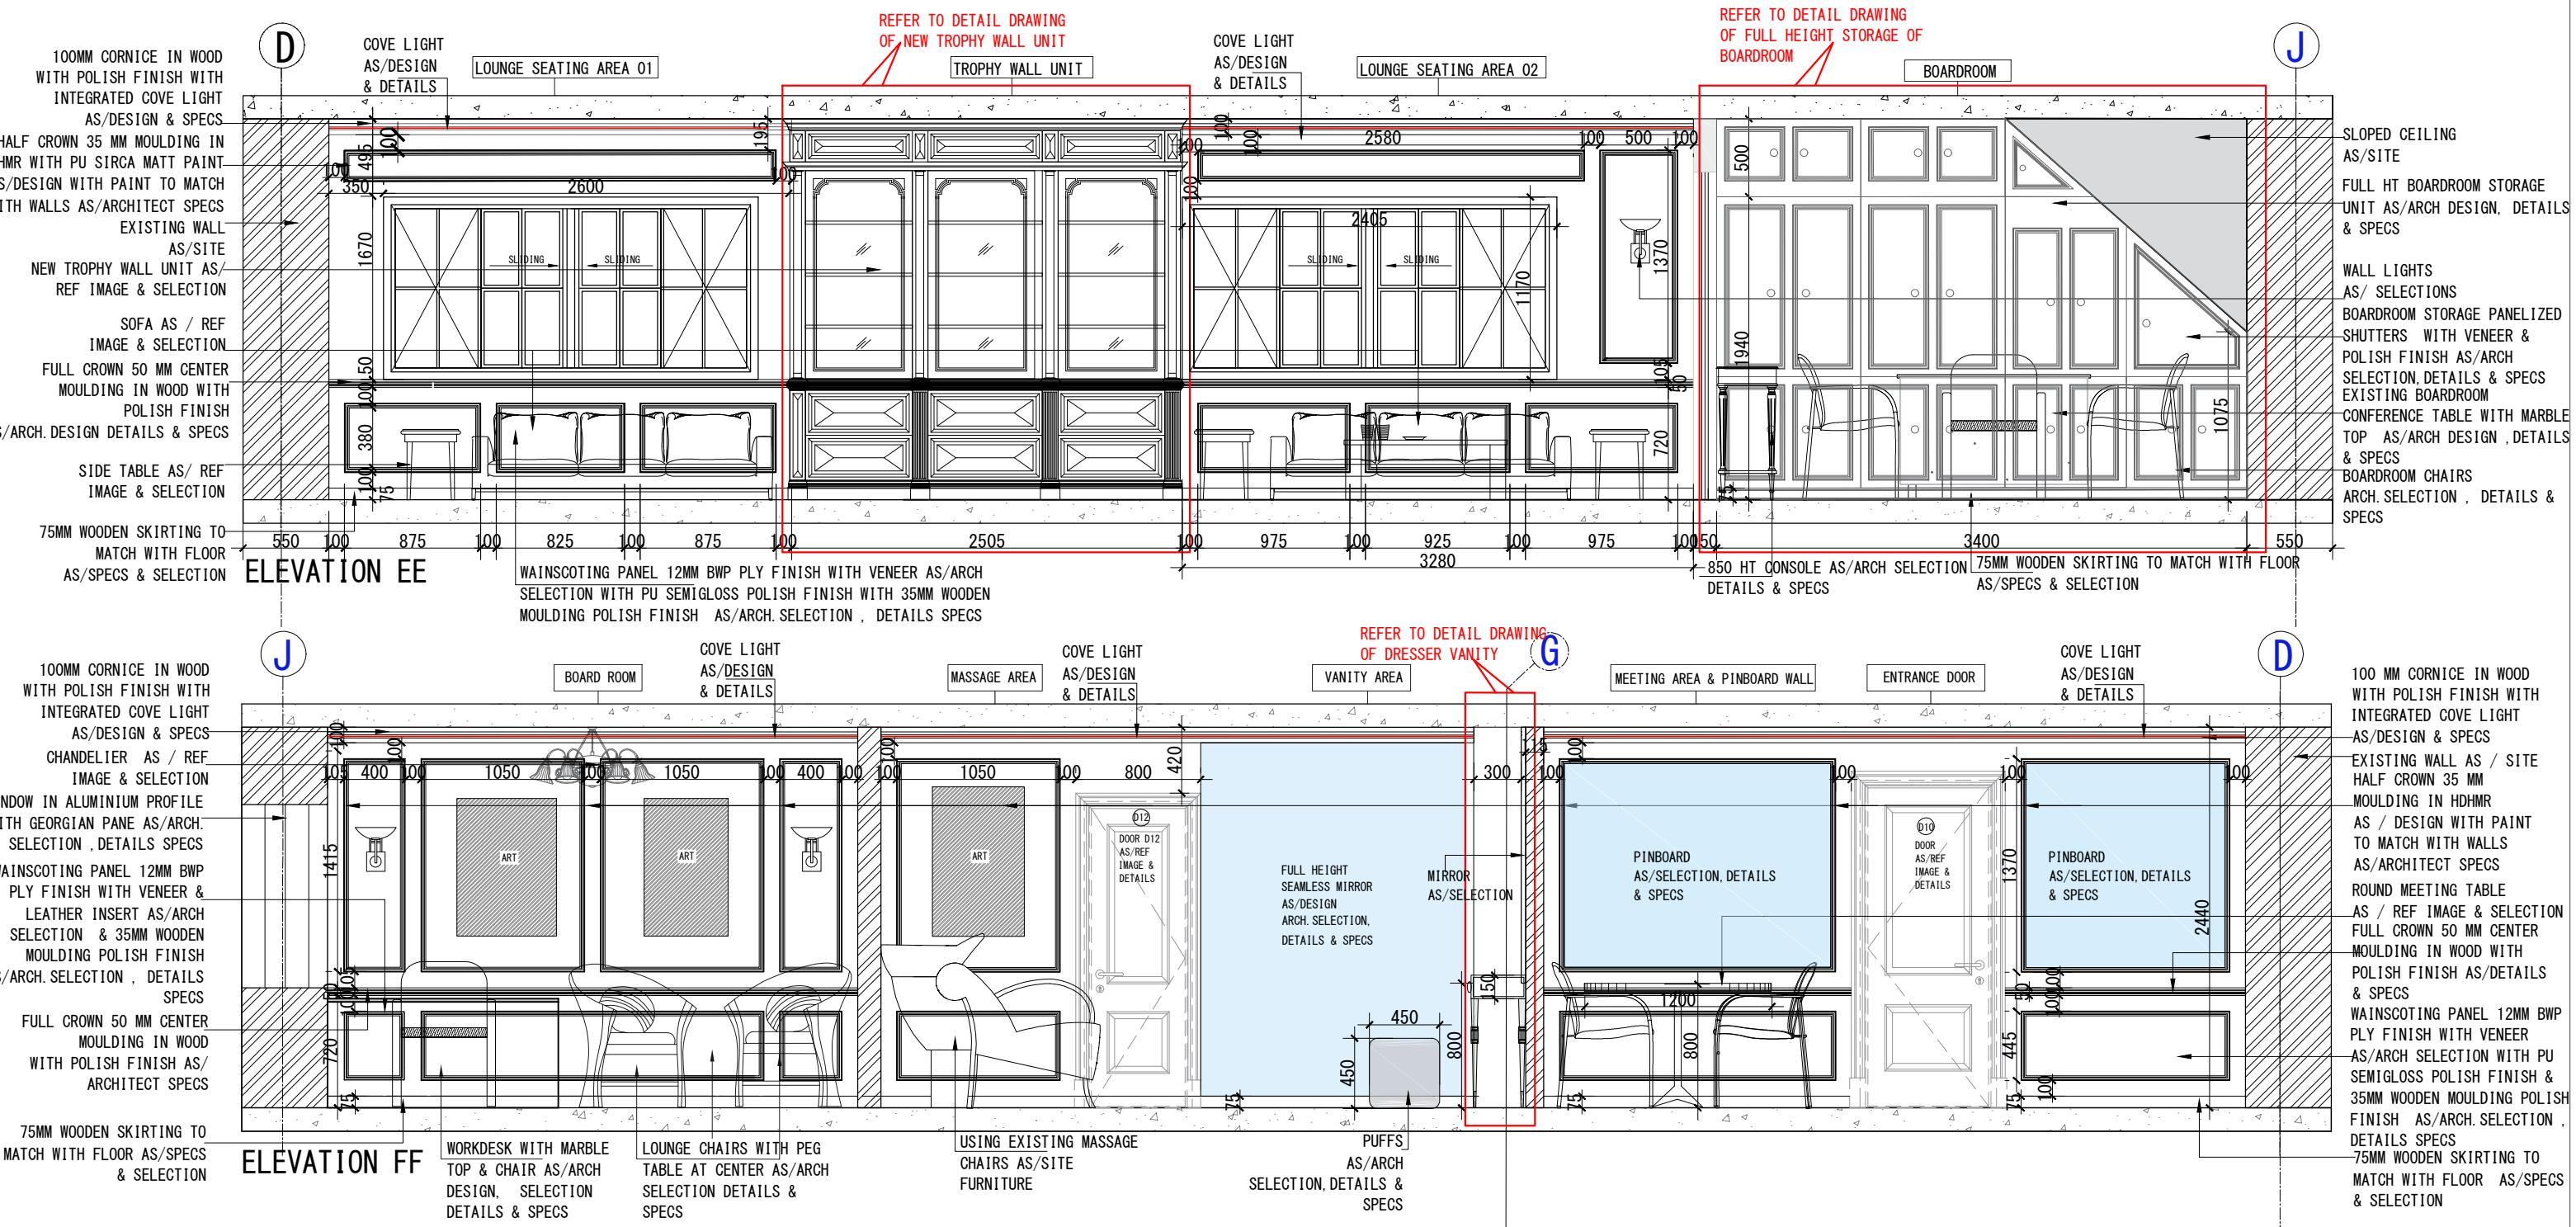

ELEVATION EE & FF - REFERENCE IMAGES



REFERENCE IMAGE FOR SIDE TABLES



REFERENCE IMAGE FOR TROPHY WALL UNIT



REFERENCE IMAGE FOR PUFFS



REFERENCE IMAGE FOR BOARDROOM CHAIRS



REFERENCE IMAGE FOR CONSOLE IN BOARDROOM WITH FEATURE MIRROR



REFERENCE IMAGE FOR DOOR DESIGN
ENTRANCE FOYER WASHROOM DOOR NEAR
PANTRY



REFERENCE IMAGE FOR DOOR DESIGN TYPE 1 (OTHER DOORS)



REFERENCE IMAGE
FOR MIRROR ABOVE CONSOLE
AT WALL ELEVATION A

Note - All the dimensions are to be verified at site by the contractor. The heights and wall length taken to be modified as per site and as built dimensions. All final ceiling heights to be confirmed

DRAFT TENDER DRAWINGS

NF STUDIO NOVOFORMA

Client's Name -
DELHI GOLF CLUB LTD.

Drawing Title -
ELEVATIONS
CC' & DD'

Notes -

- All dimensions are to be read and not to be scaled.
- All the dimensions to be verified as per site before commencement of any work.
- Contractor must notify Architect and / or Project Manager of all discrepancies in drawing.
- All revisions to be coordinated with structures and design at site.

REVISIONS			
R NO	TITLE	DATE	REMARKS
1.	REVISION 01	26/12/2025	NEW WALL PANELING DESIGN & NEW FURNITURE ADDED & NEW LOCKER DESIGN

Project-
FEMALE CHANGING
AREA_01_AT DELHI
GOLF CLUB-110003

Dwg No-
AD_Z6_02_03



drawn by -
B

checked by -
B

Date -
08/JAN/2026

Due Date -

An orientation indicator consisting of a circle divided into four quadrants by a vertical and horizontal line. A thick vertical line extends downwards from the center, labeled 'N' at its bottom end, indicating the north direction.

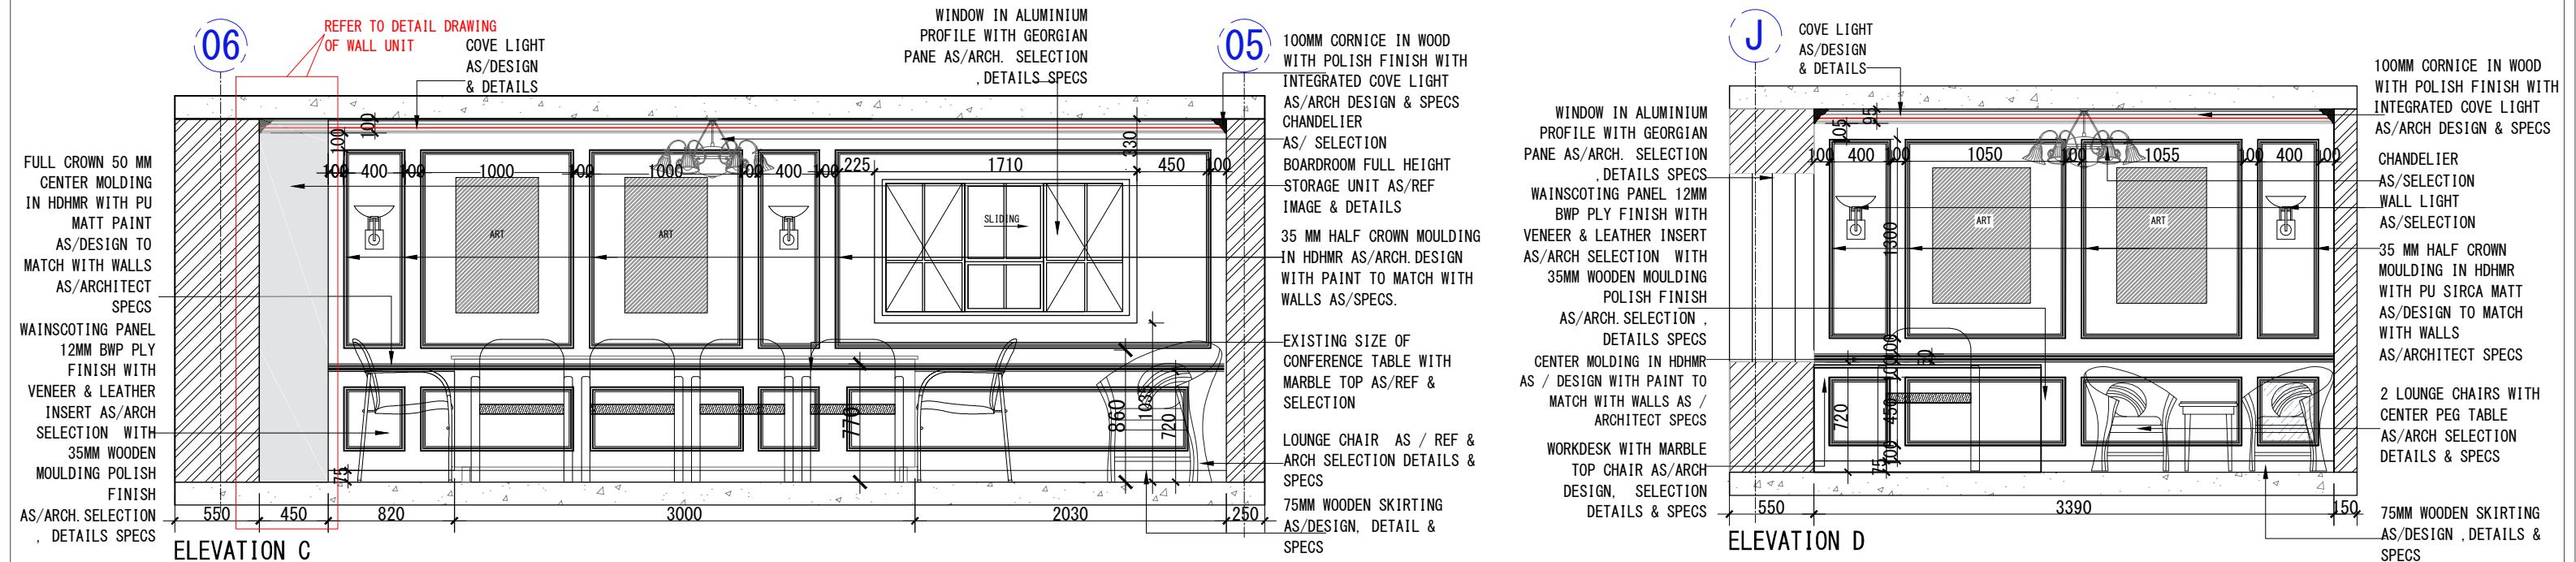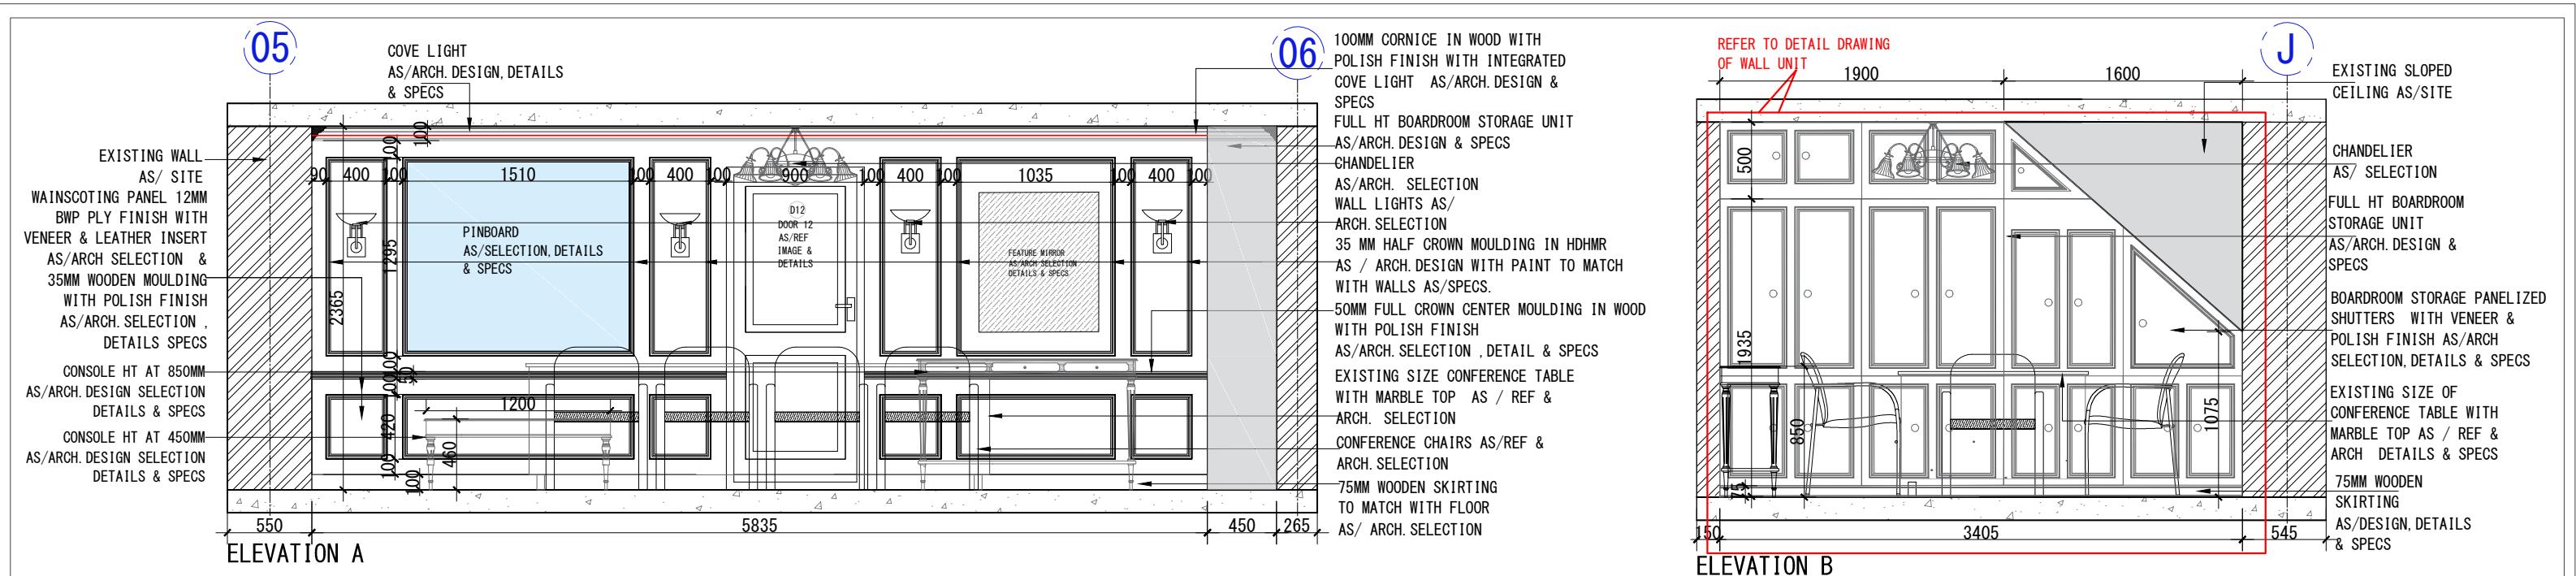

REFERENCE IMAGE FOR WALL UNIT BOARD ROOM



REFERENCE IMAGE FOR BOARDROOM CHAIRS



REFERENCE IMAGE FOR LOUNGE CHAIRS



REFERENCE IMAGE FOR CONFERENCE TABLE AS PER EXISTING SIZE



WOODEN FLOORING OR BOARD ROOM



REFERENCE IMAGE FOR CONSOLE



REFERENCE IMAGE FOR WORK DESK





REFERENCE IMAGE
FOR MIRROR ABOVE
CONSOLE
AT WALL ELEVATION A

Note - All the dimensions are to be verified at site by the contractor. The heights and wall length taken to be modified as per site and as built dimensions. All final ceiling heights to be confirmed

TENDER DRAWINGS

 STUDIO NOVOFORMA	Client's Name - DELHI GOLF CLUB LTD.	Notes - <ul style="list-style-type: none"> All dimensions are to be read and not to be scaled. All the dimensions to be verified as per site before commencement of any work. Contractor must notify Architect and / or Project Manager of all discrepancies in drawing. All revisions to be coordinated with structures and design at site. 	REVISIONS <table border="1"> <thead> <tr> <th>R NO</th> <th>TITLE</th> <th>DATE</th> <th>REMARKS</th> </tr> </thead> <tbody> <tr> <td>1.</td> <td>REVISION 01</td> <td>26/12/2025</td> <td>NEW WALL PANELING DESIGN & NEW FURNITURE ADDED & NEW LOCKER DESIGN</td> </tr> <tr> <td></td> <td></td> <td></td> <td></td> </tr> </tbody> </table>	R NO	TITLE	DATE	REMARKS	1.	REVISION 01	26/12/2025	NEW WALL PANELING DESIGN & NEW FURNITURE ADDED & NEW LOCKER DESIGN																	Project- FEMALE CHANGING AREA_01_AT DELHI GOLF CLUB-110003	Drawn by - PB	Date - 08/JAN/2026	Reissue Date - 	Orientation 
	R NO	TITLE	DATE	REMARKS																												
1.	REVISION 01	26/12/2025	NEW WALL PANELING DESIGN & NEW FURNITURE ADDED & NEW LOCKER DESIGN																													
	Drawing Title - BOARD ROOM ELEVATIONS			Dwg No- AD_Z6_02_04	Checked by - TB		Sheet size - A3 Scale - 1:50																									

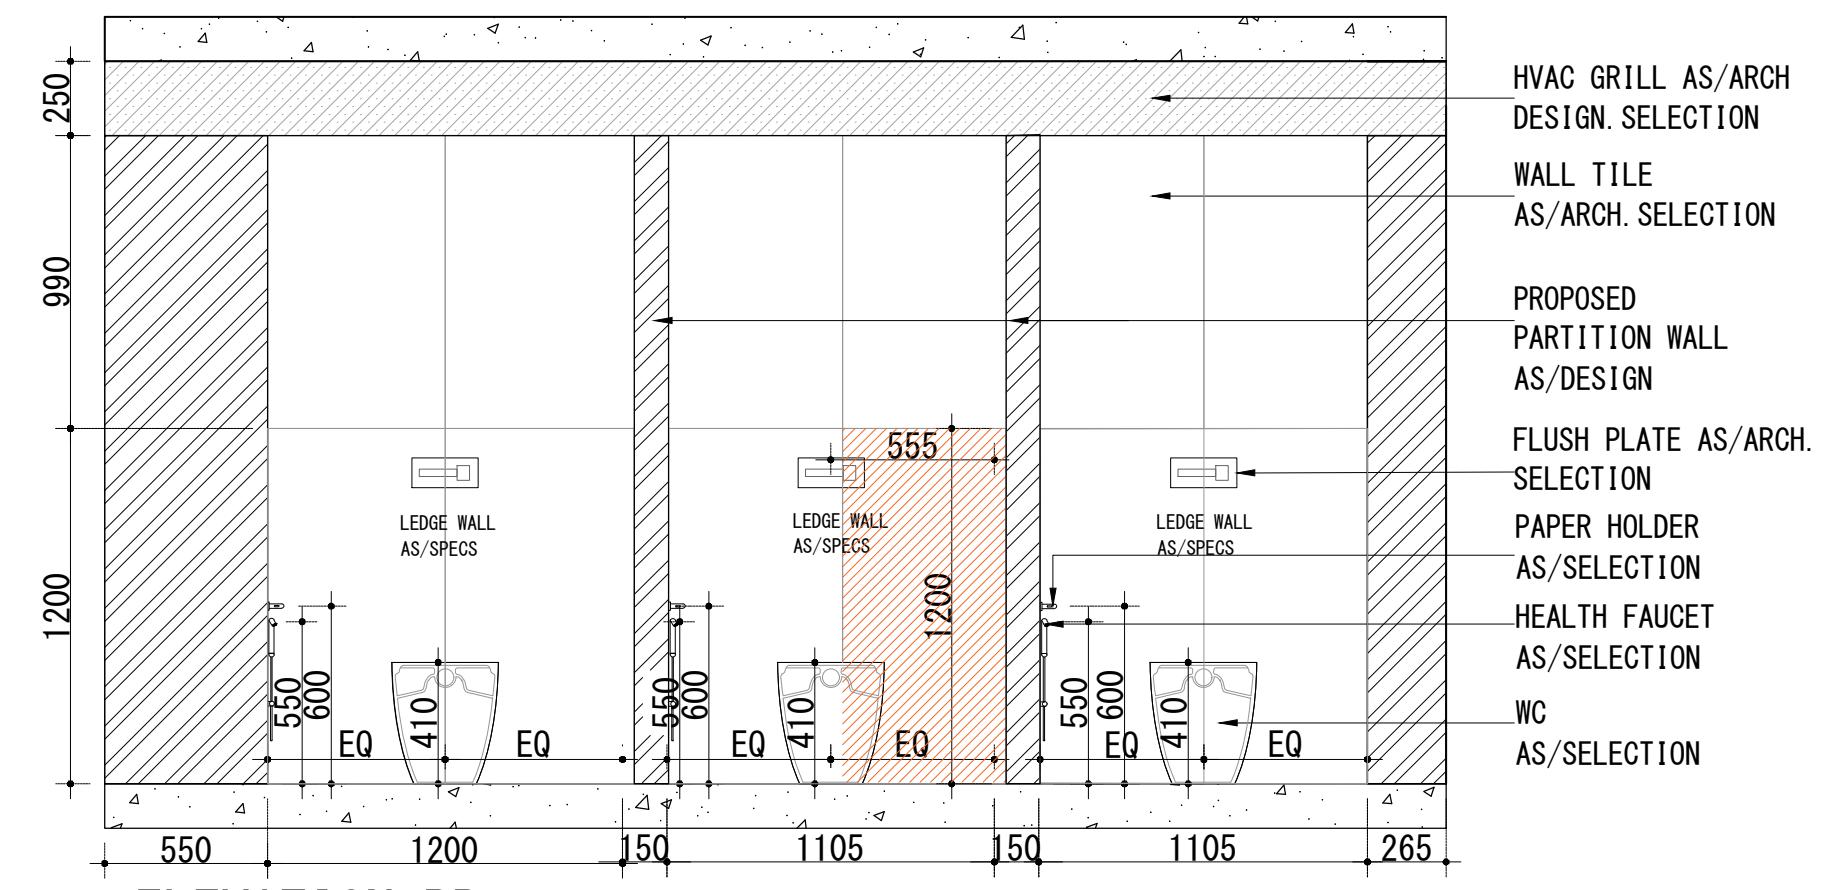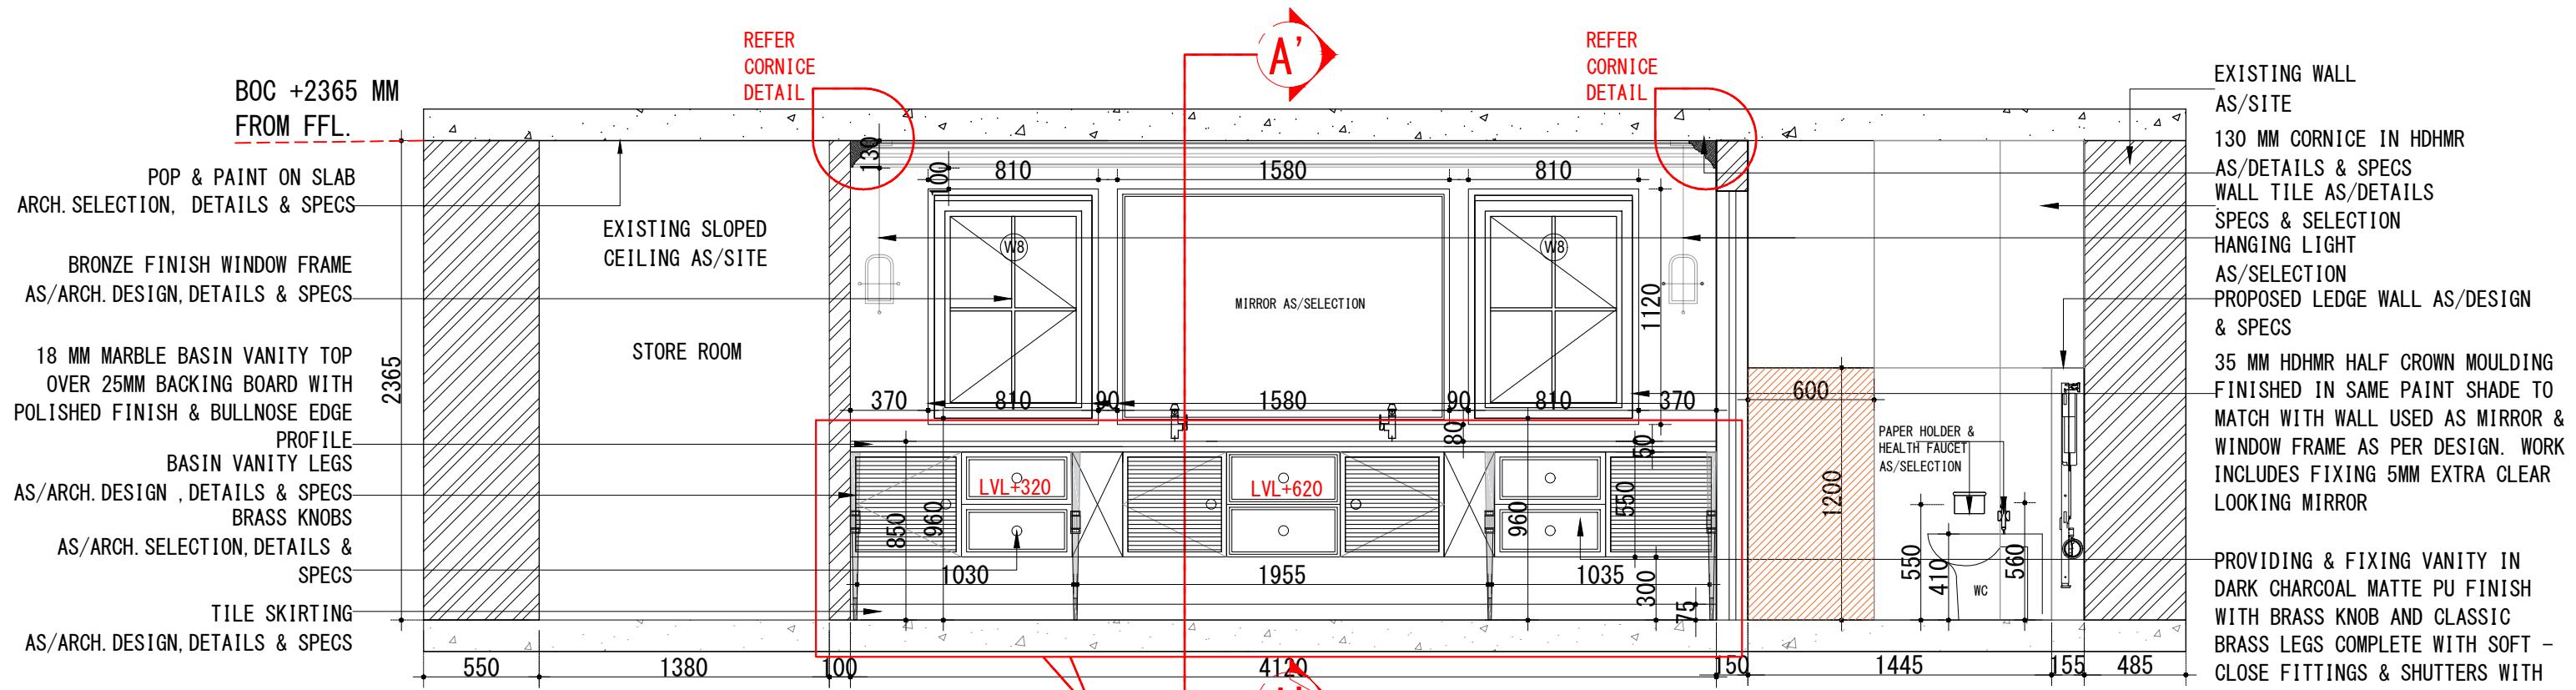

Note - All the dimensions are to be verified at site by the contractor. The heights and wall length taken to be modified as per site and as built dimensions. All final ceiling heights to be confirmed

TENDER DRAWINGS



Client's Name
DELHI GOLF CLUB LTD

Drawing Title - WASHROOM ELEVATION A.A. & B.B.

Note

- All dimensions are to be read and not to be scaled.
- All the dimensions to be verified as per site before commencement of any work.
- Contractor must notify Architect and / or Project Manager of all discrepancies in drawing.
- All revisions to be coordinated with structures and design at site.

Project- FEMALE CHANGING AREA_01_AT DELHI GOLF CLUB-110003

Dwg No-
AD 76 05 02

Drawn by -



PB 08/JAN/2026

Checked by -
TB

Reissue Date -

ANSWER

Orientation

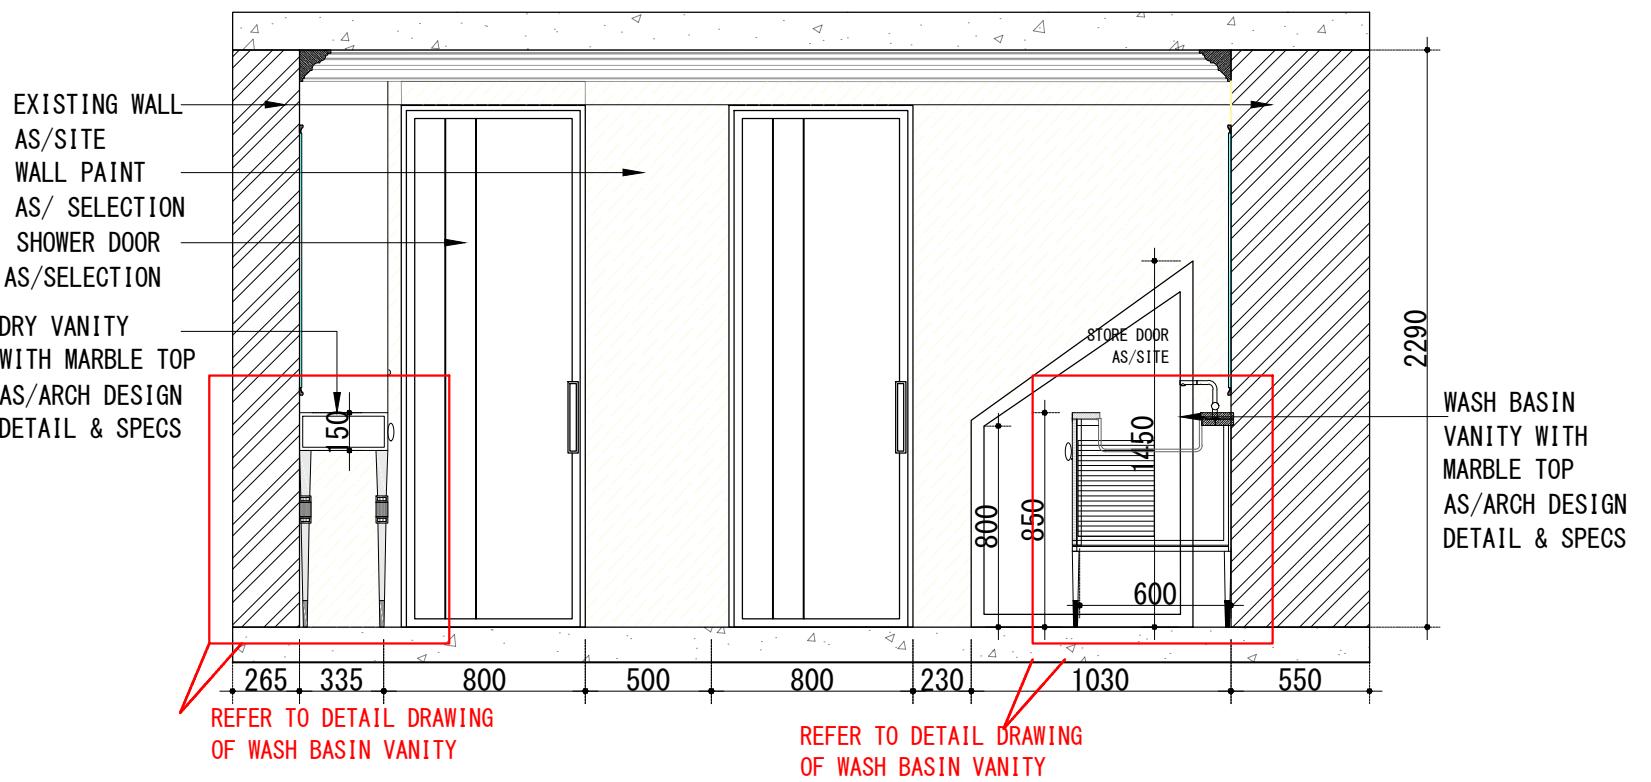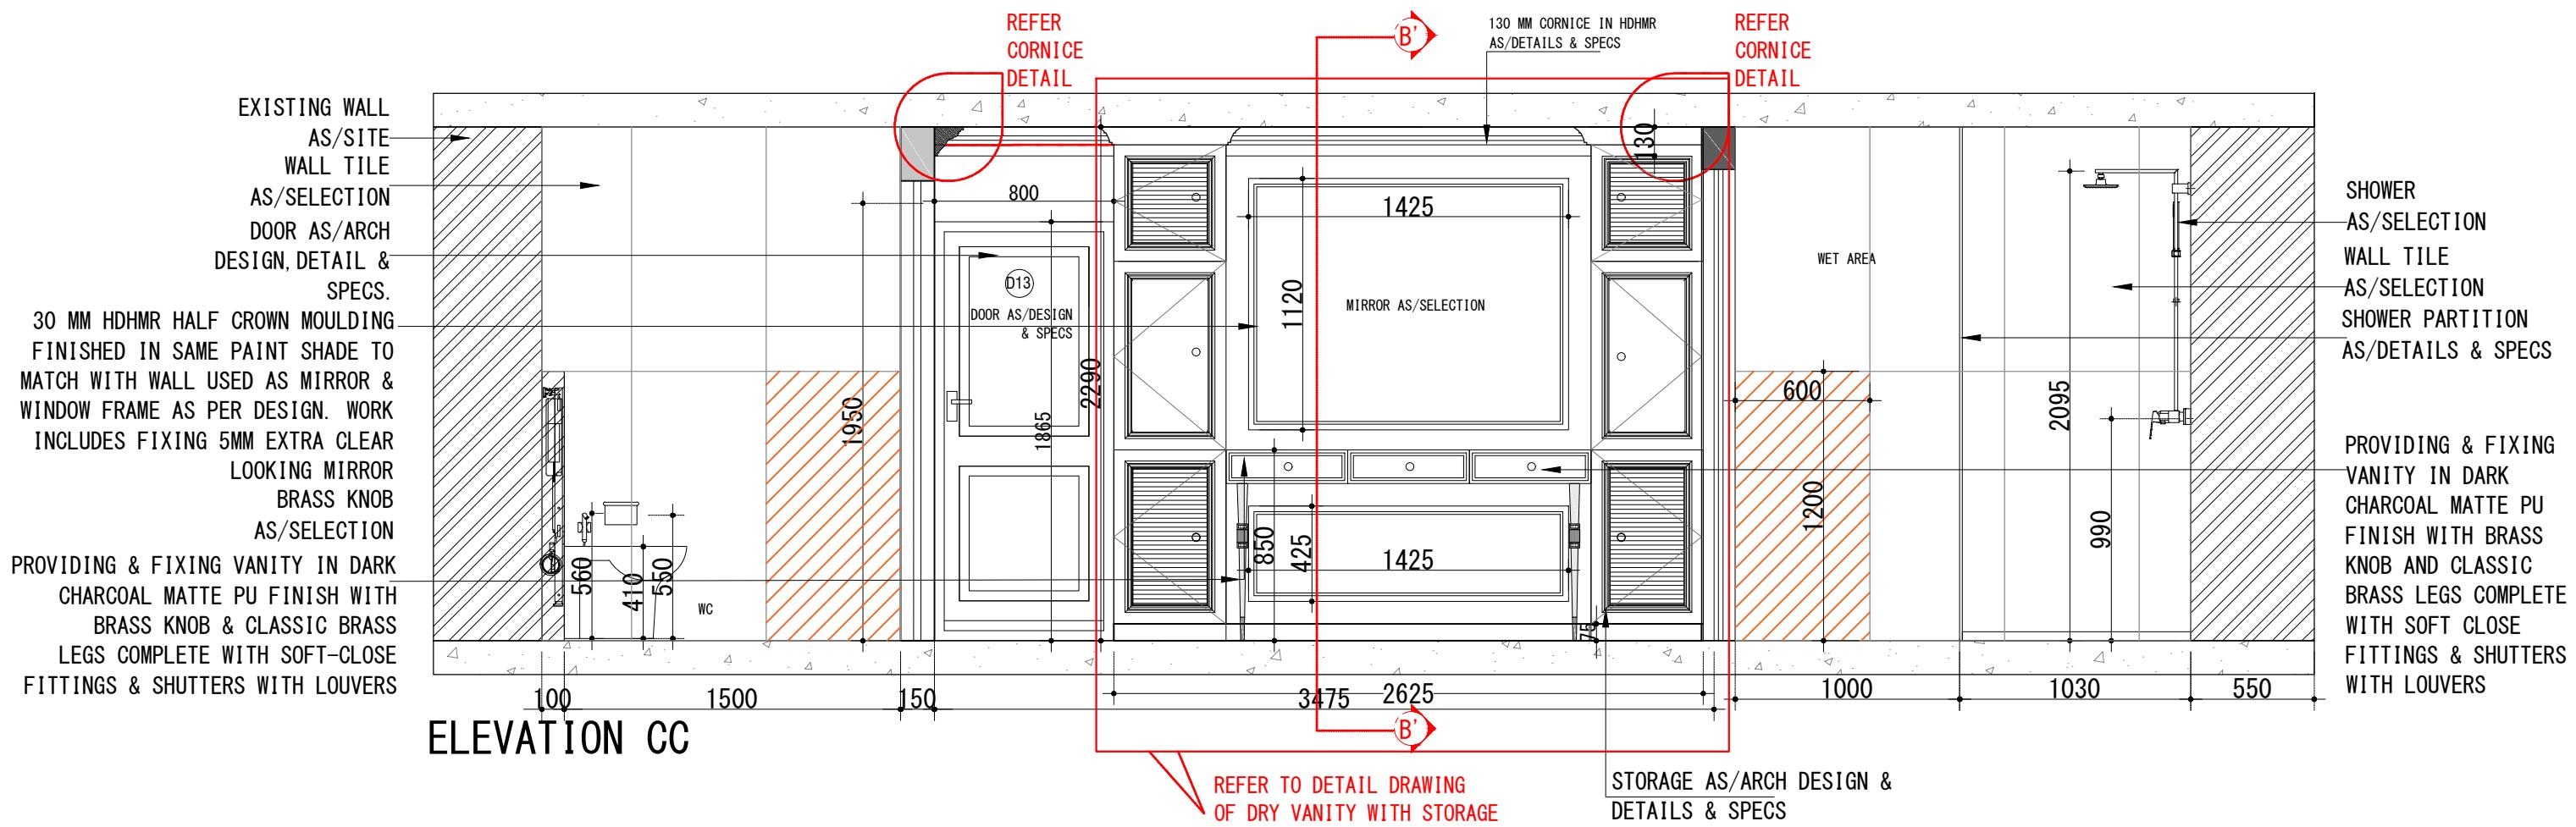

Note - All the dimensions are to be verified at site by the contractor. The heights and wall length taken to be modified as per site and as built dimensions. All final ceiling heights to be confirmed

TENDER DRAWINGS

N STUDIO NOVOFORMA

Client's Name - DELHI GOLF CLUB LTD.

Drawing Title - WASHROOM ELEVATION CC & DD

Notes -

- All dimensions are to be read and not to be scaled.
- All the dimensions to be verified as per site before commencement of any work.
- Contractor must notify Architect and / or Project Manager of all discrepancies in drawing.
- All revisions to be coordinated with structures and design at site.

REVISIONS			
R NO	TITLE	DATE	REMARKS

Project- FEMALE CHANGING AREA_01_AT DELHI GOLF CLUB-110003

Dwg No- AD_Z6_05_03

Drawn by - PB

Checked by - TB



Date - 08/JAN/2026

Sheet size - A3

Reissue Date -

Scale - 1:50

Orientation N

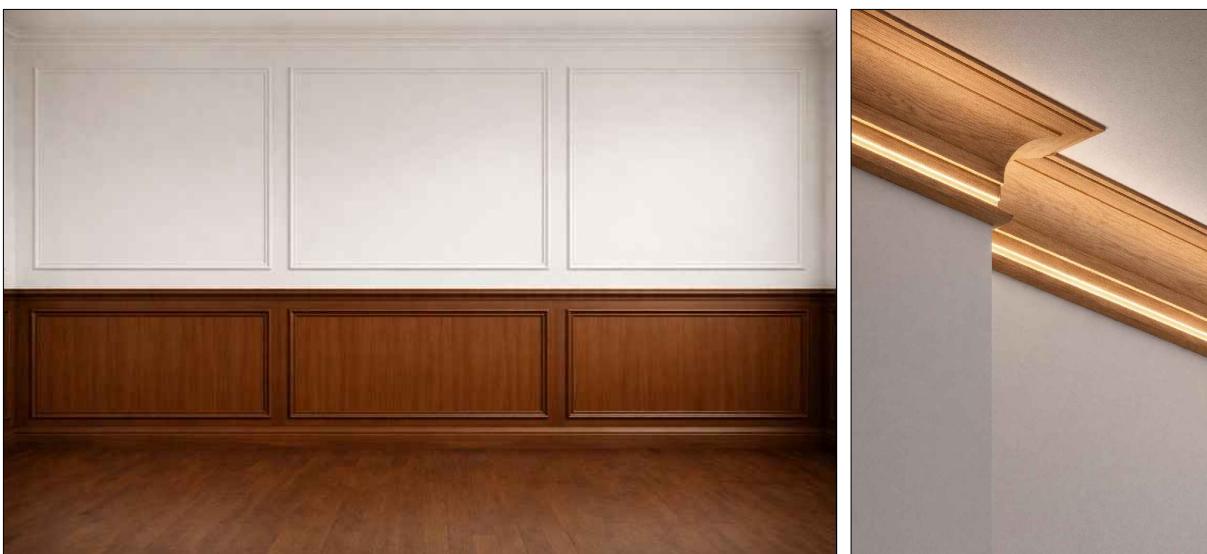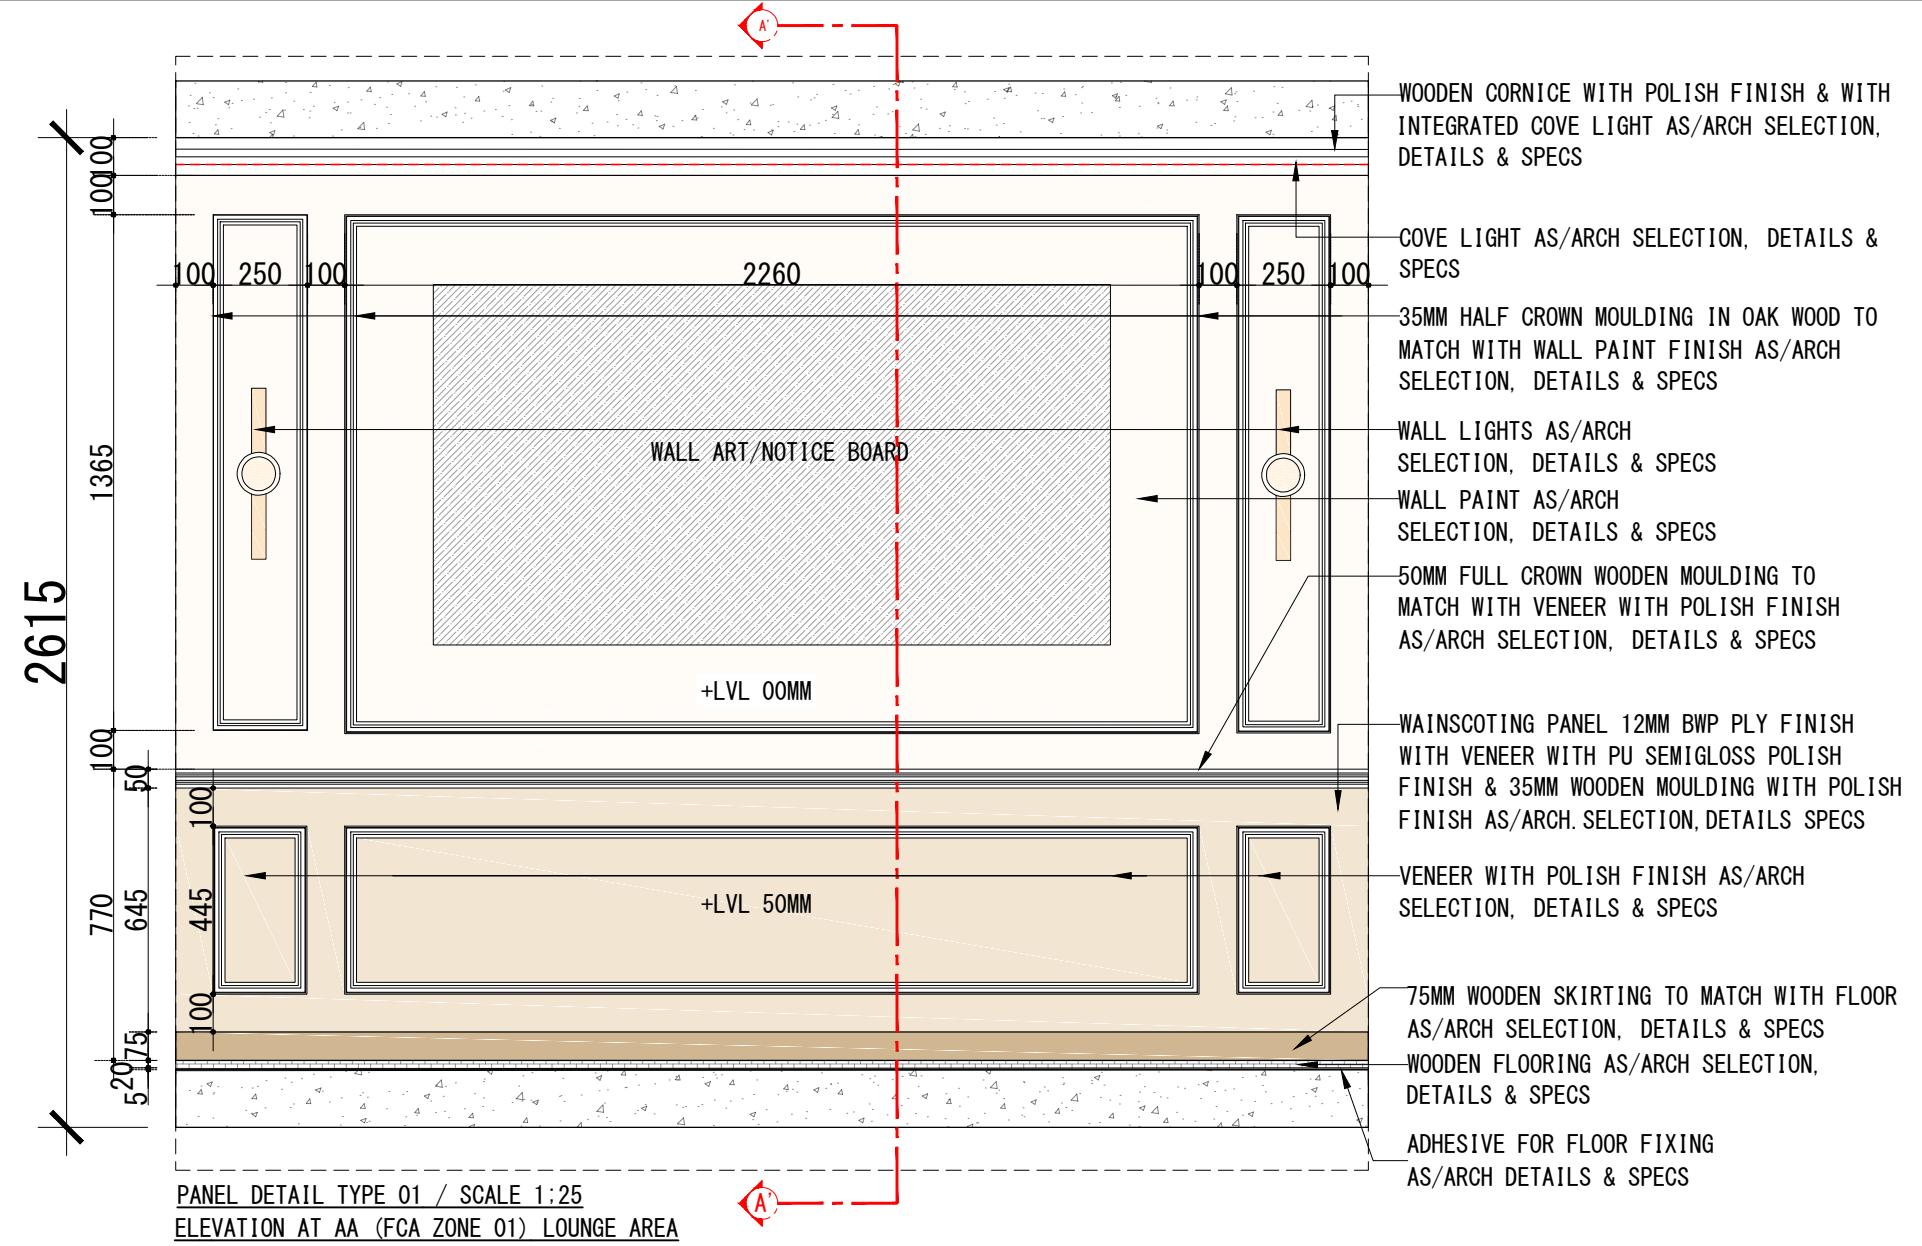

REFRENCE IMAGE FOR PANEL

WOODEN CORNICE REFERENCE IMAGE

Note - All the dimensions are to be verified at site by the contractor. The heights and wall length taken to be modified as per site and as built dimensions. All final ceiling heights to be confirmed

TENDER DRAWINGS



Client's Name -
DEHLI GOLF CLUB LTD

Drawing Title - PANEL DETAIL TYPE 01 LOUNGE AREA

Notes

- All dimensions are to be read and not to be scaled.
- All the dimensions to be verified as per site before commencement of any work.
- Contractor must notify Architect and / or Project Manager of all discrepancies in drawing.
- All revisions to be coordinated with structures and design at site.

Project- FEMALE CHANG AREA_01_AT DEE GOLF CLUB-1100

Dwg No-
AD 76 05 0

Drawn by -

Checked by
PB

Date


08/JA

四



2026

Issue Date

111

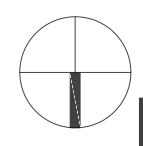

1

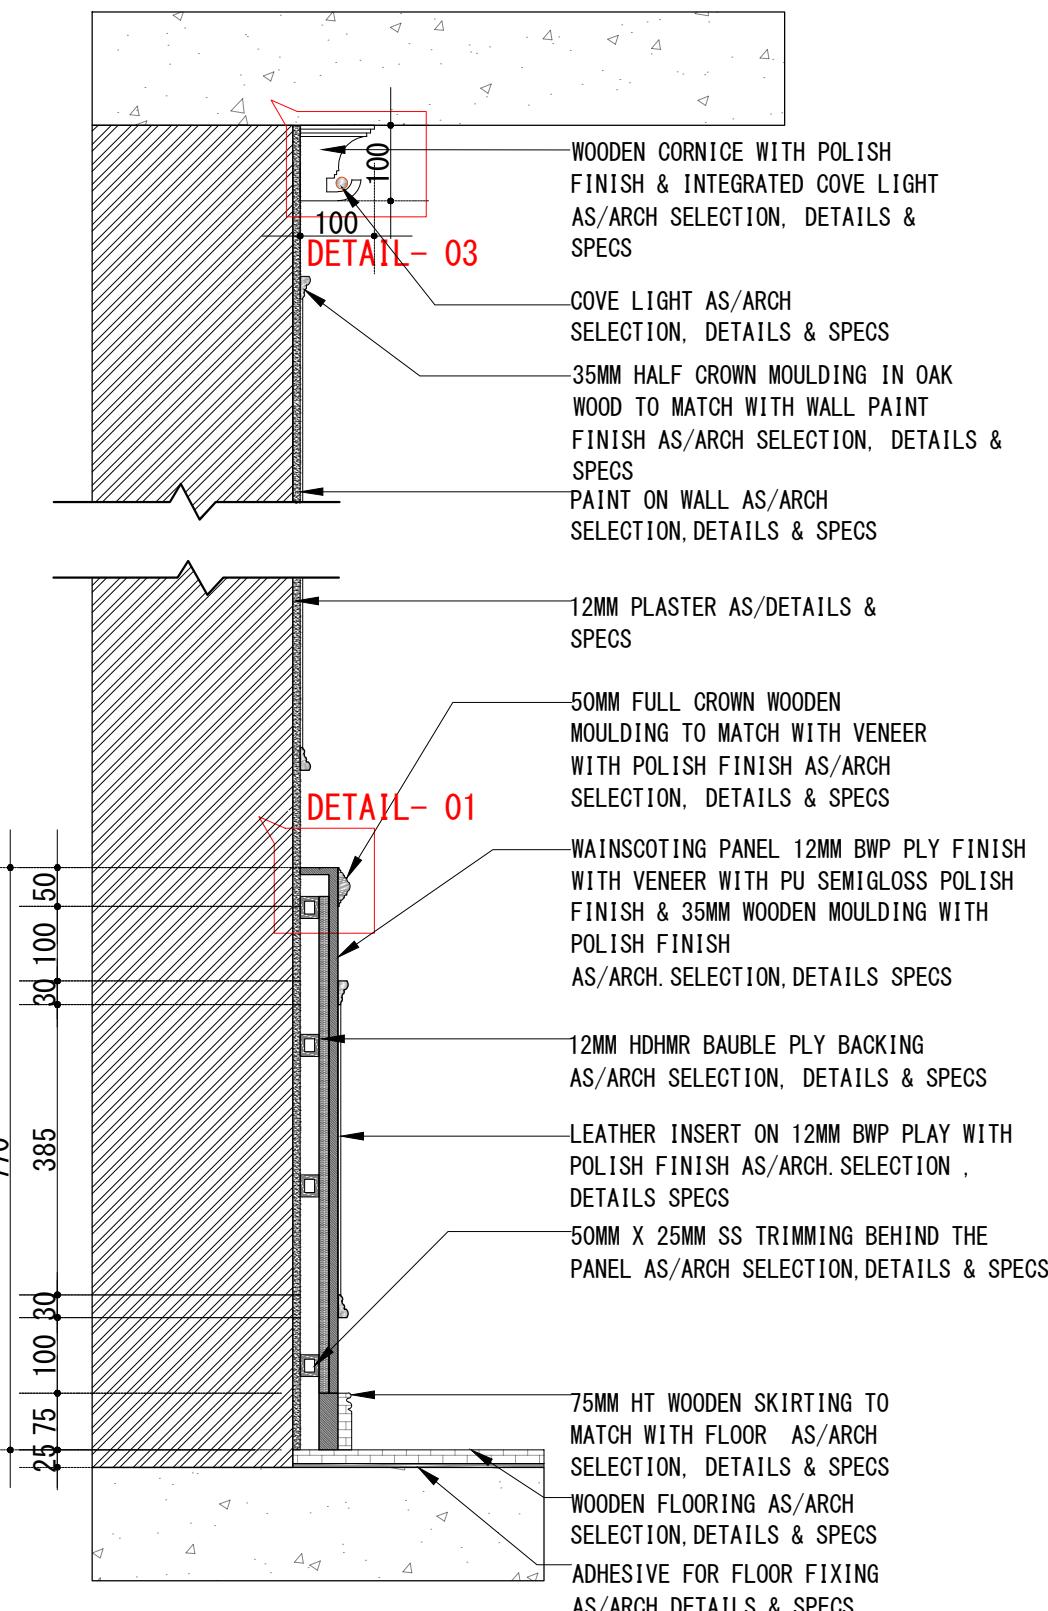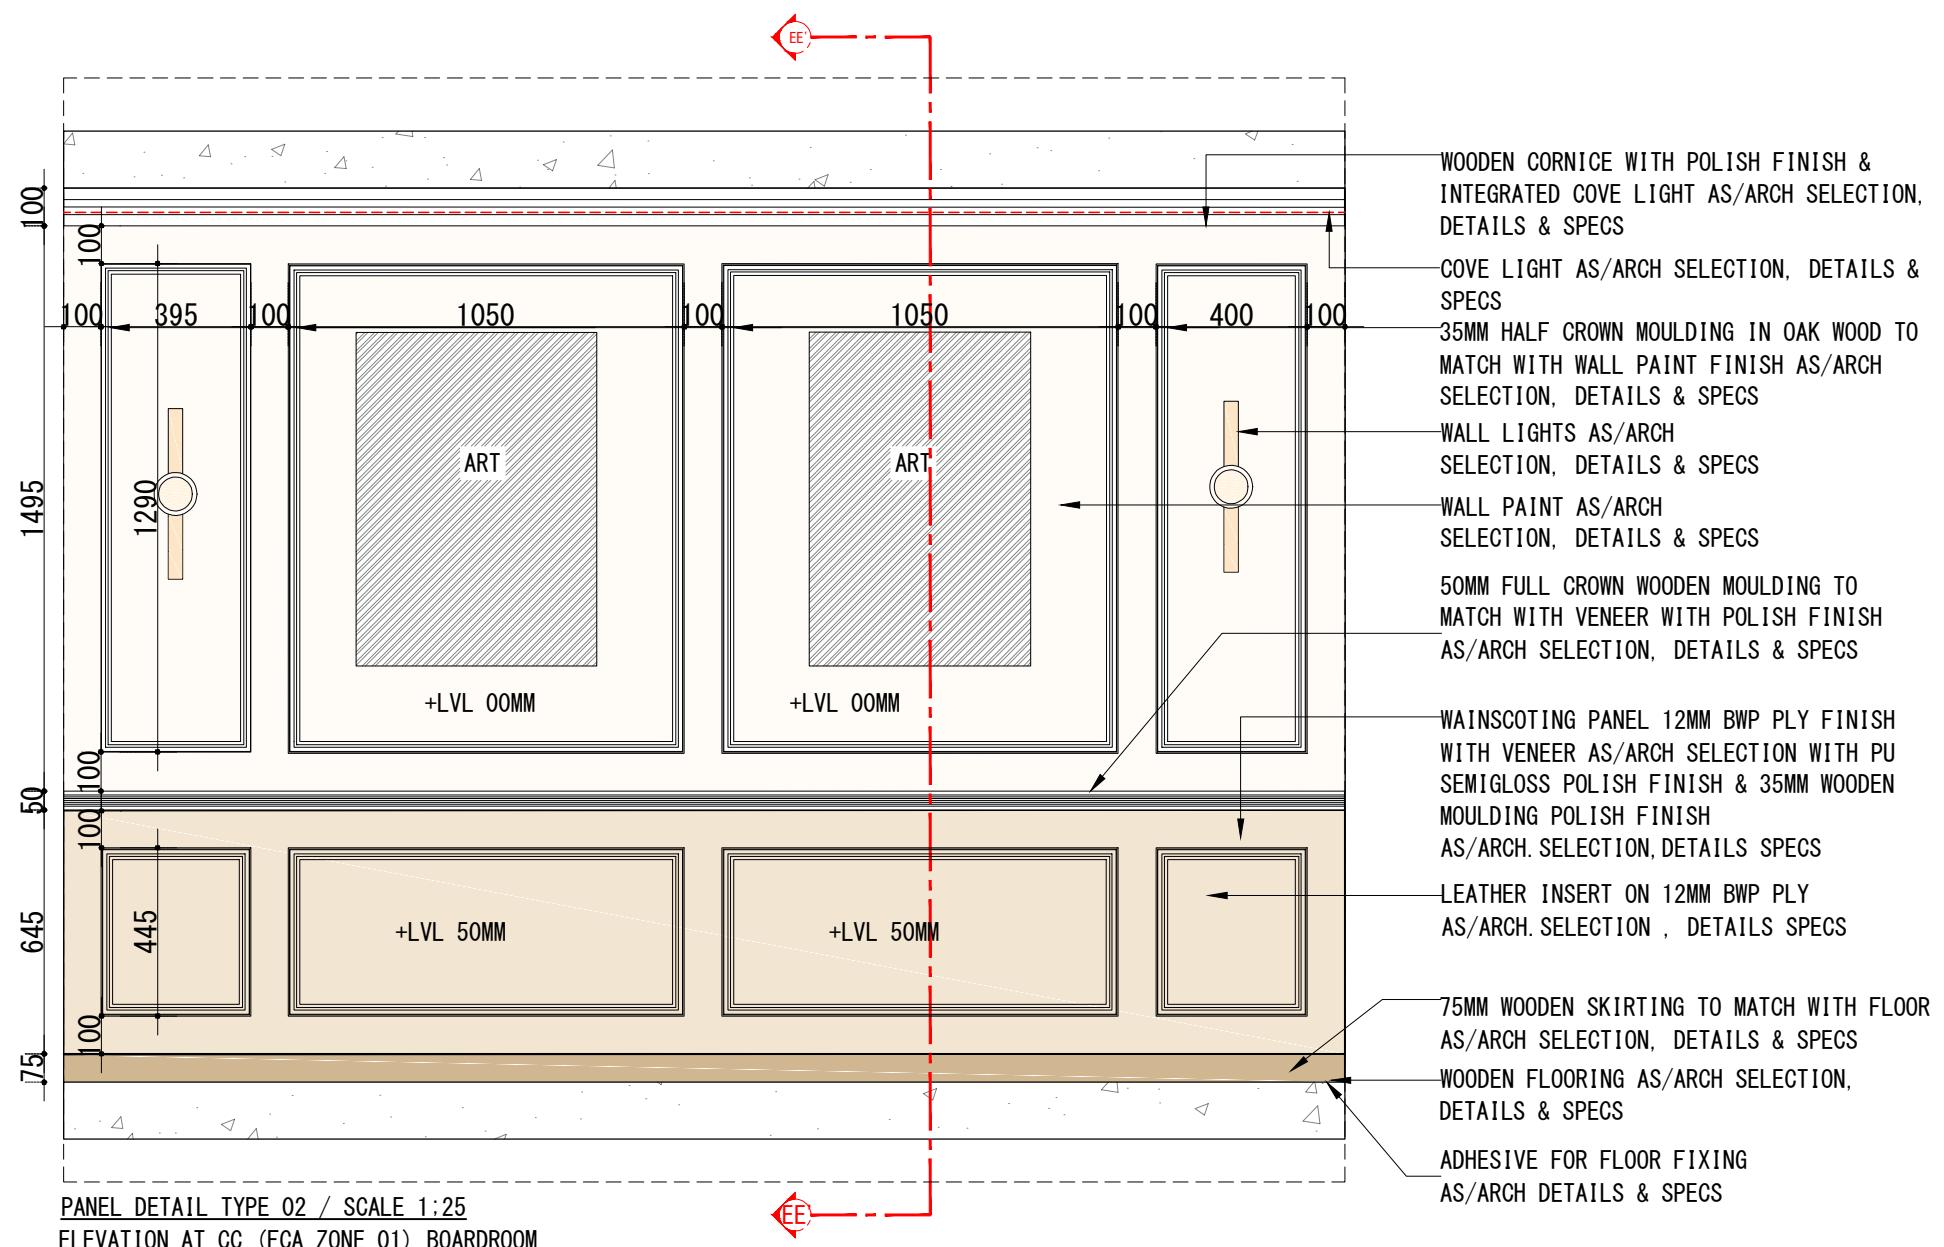

REFRENCE IMAGE FOR PANEL
(LEATHERETTE CODE - ABOONE I 104)

WOODEN CORNICE
REFERENCE IMAGE

Note - All the dimensions are to be verified at site by the contractor. The heights and wall length taken to be modified as per site and as built dimensions. All final ceiling heights to be confirmed

TENDER DRAWINGS



Client's Name - DELHI GOLF CLUB LTD.
Drawing Title - PANEL DETAIL TYPE 02 BOARDROOM

Notes -

- All dimensions are to be read and not to be scaled.
- All the dimensions to be verified as per site before commencement of any work.
- Contractor must notify Architect and / or Project Manager of all discrepancies in drawing.
- All revisions to be coordinated with structures and design at site.

REVISIONS			
R NO	TITLE	DATE	REMARKS

Project-
FEMALE CHANGING
AREA_01_AT DELHI
GOLF CLUB-110003

Dwg No-
AD_Z6_05_05

Drawn by -
PB


Checked by -
TB

Date -
08/JAN/2026


Sheet size - A3
Scale - 1:25

Reissue Date -


Orientation
N

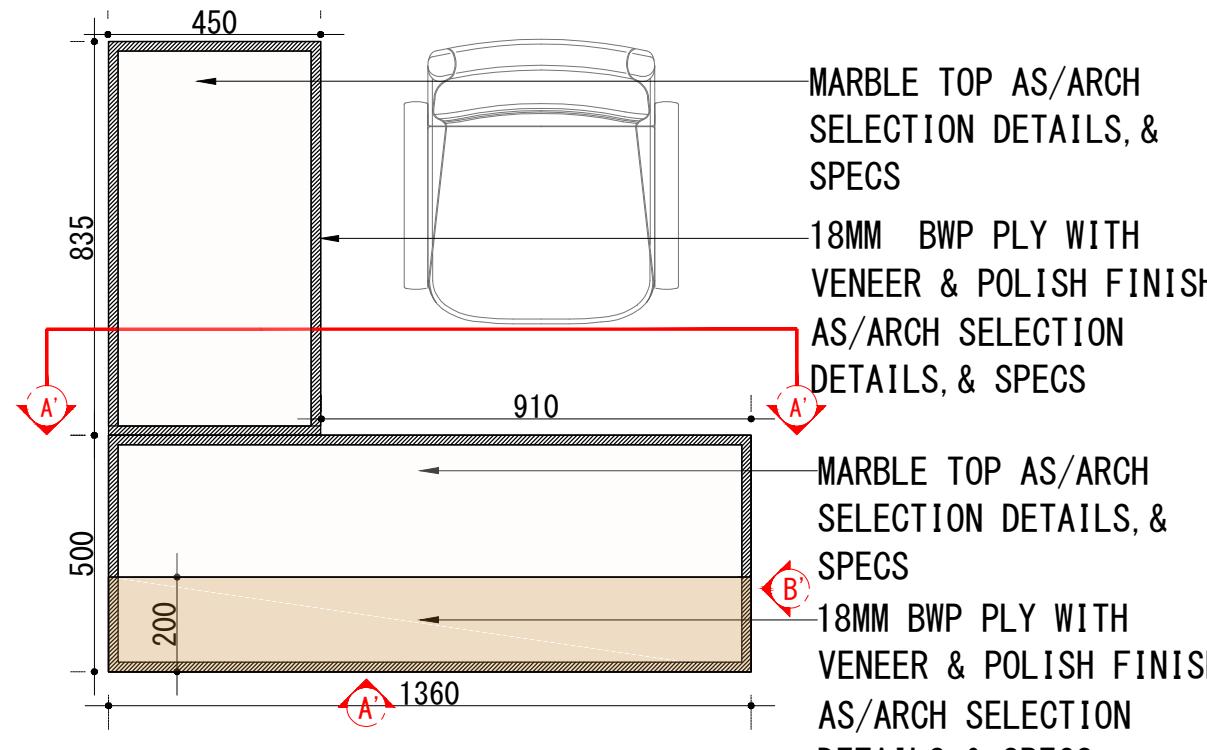


RECEPTION TABLE PLAN AT ENTRANCE FCA

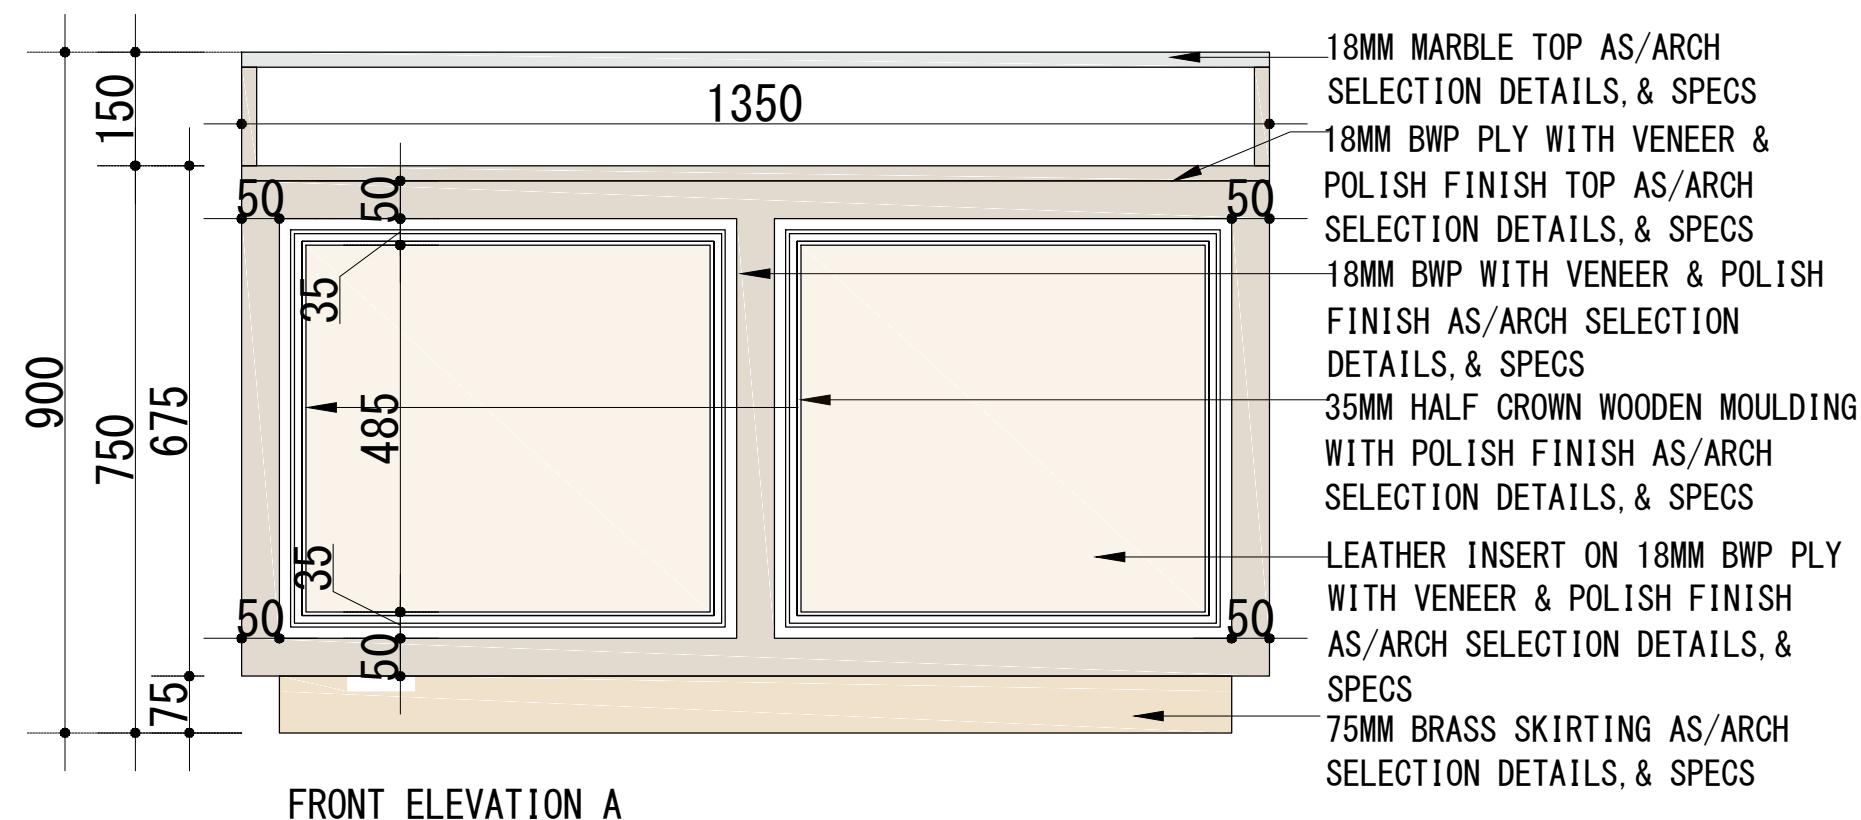

FRONT ELEVATION A

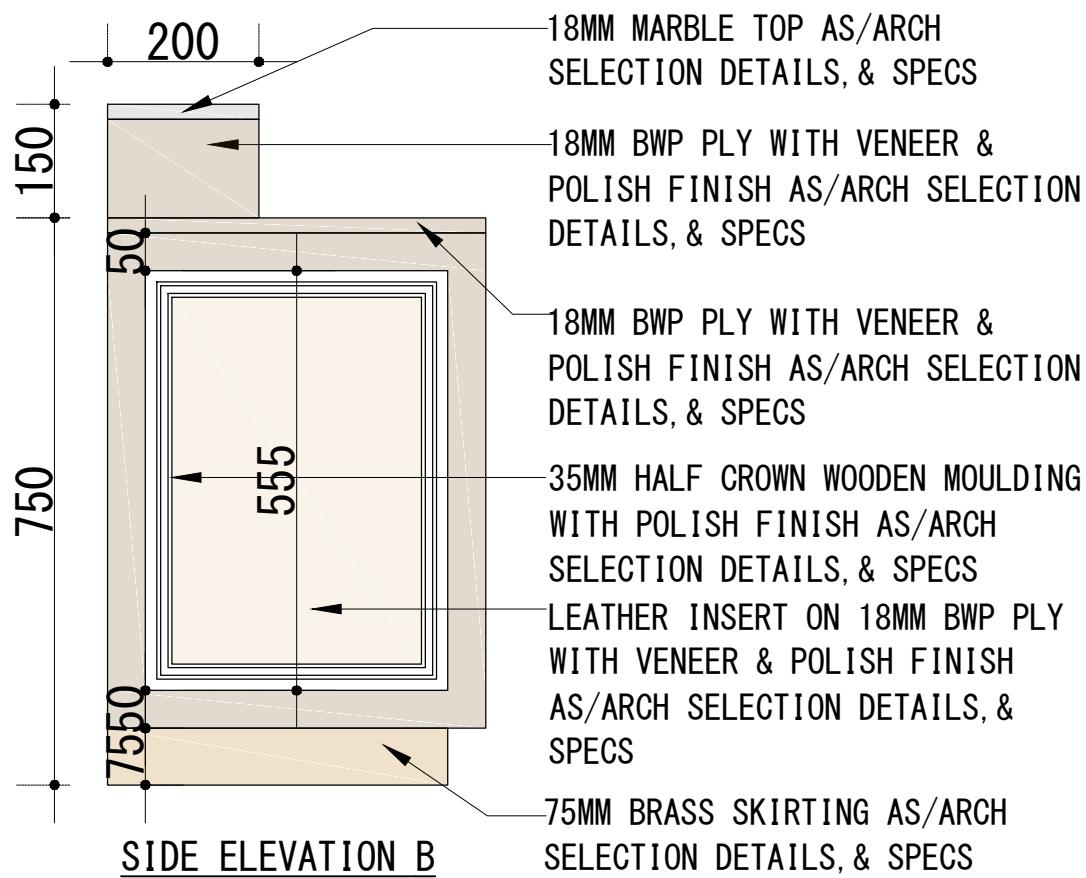

SIDE ELEVATION B

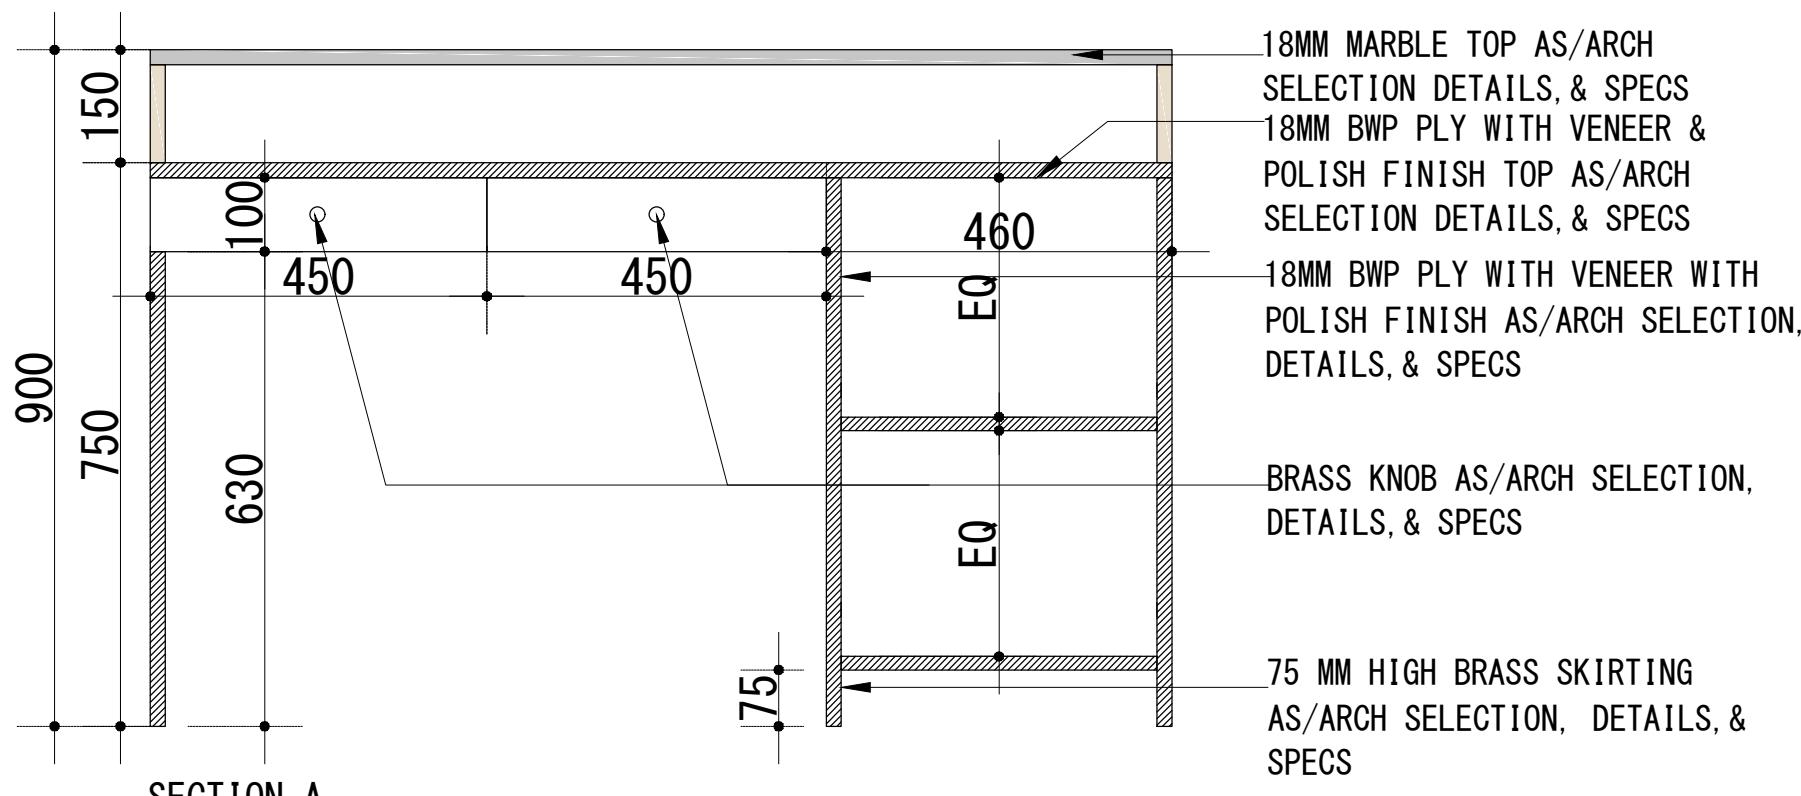

SECTION A

Note - All the dimensions are to be verified at site by the contractor. The heights and wall length taken to be modified as per site and as built dimensions. All final ceiling heights to be confirmed

TENDER DRAWINGS



Client's Name -

Drawing Title - RECEPTION TABLE DETAIL ENTRANCE LOBBY

Note

- All dimensions are to be read and not to be scaled.
- All the dimensions to be verified as per site before commencement of any work.
- Contractor must notify Architect and / or Project Manager of all discrepancies in drawing.
- All revisions to be coordinated with structures and design at site.

Project- FEMALE CHANGING AREA_01_AT DELHI GOLF CLUB-110003

Dwg No-
AD 76 05 06

Drawn by -

Checked by -



Date -

08/JAN/2026

Reissue Date -

REFERENCES

An icon representing orientation. It consists of a circle divided into four quadrants by a horizontal and vertical line. A thick vertical line extends from the bottom of the circle to the right, and a dashed vertical line extends from the bottom to the left. To the right of the circle is a large, bold, black capital letter 'N'.

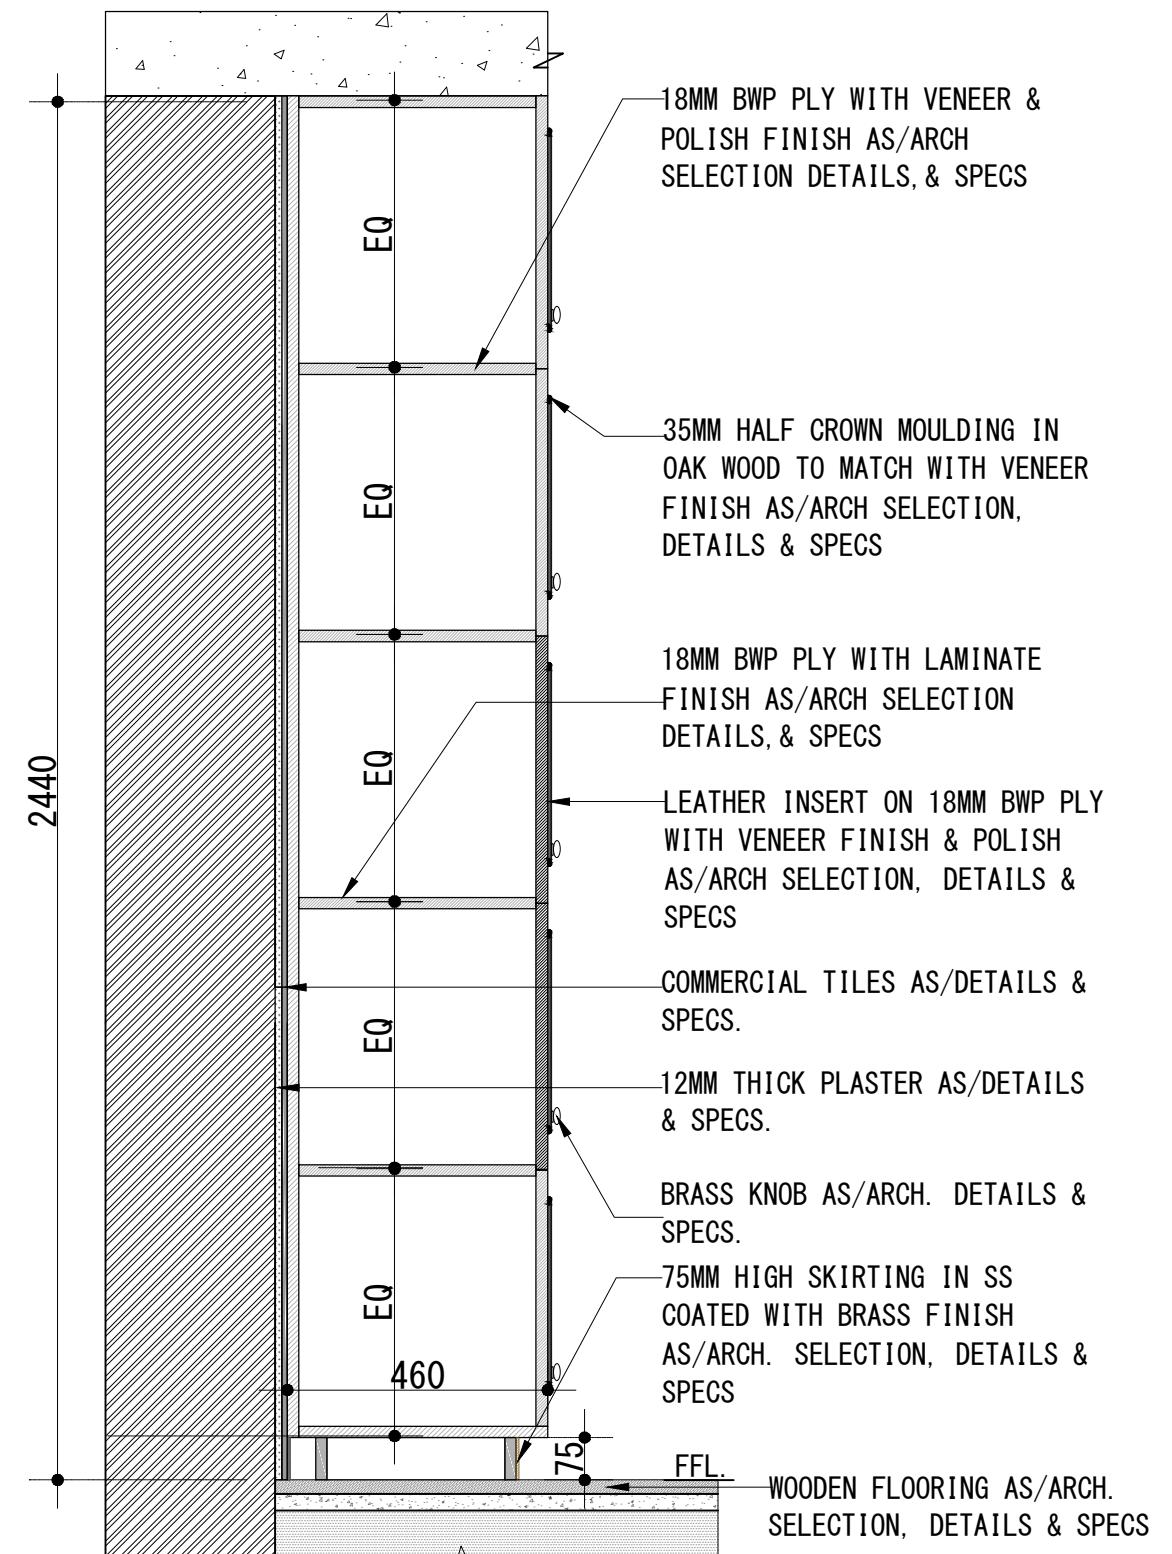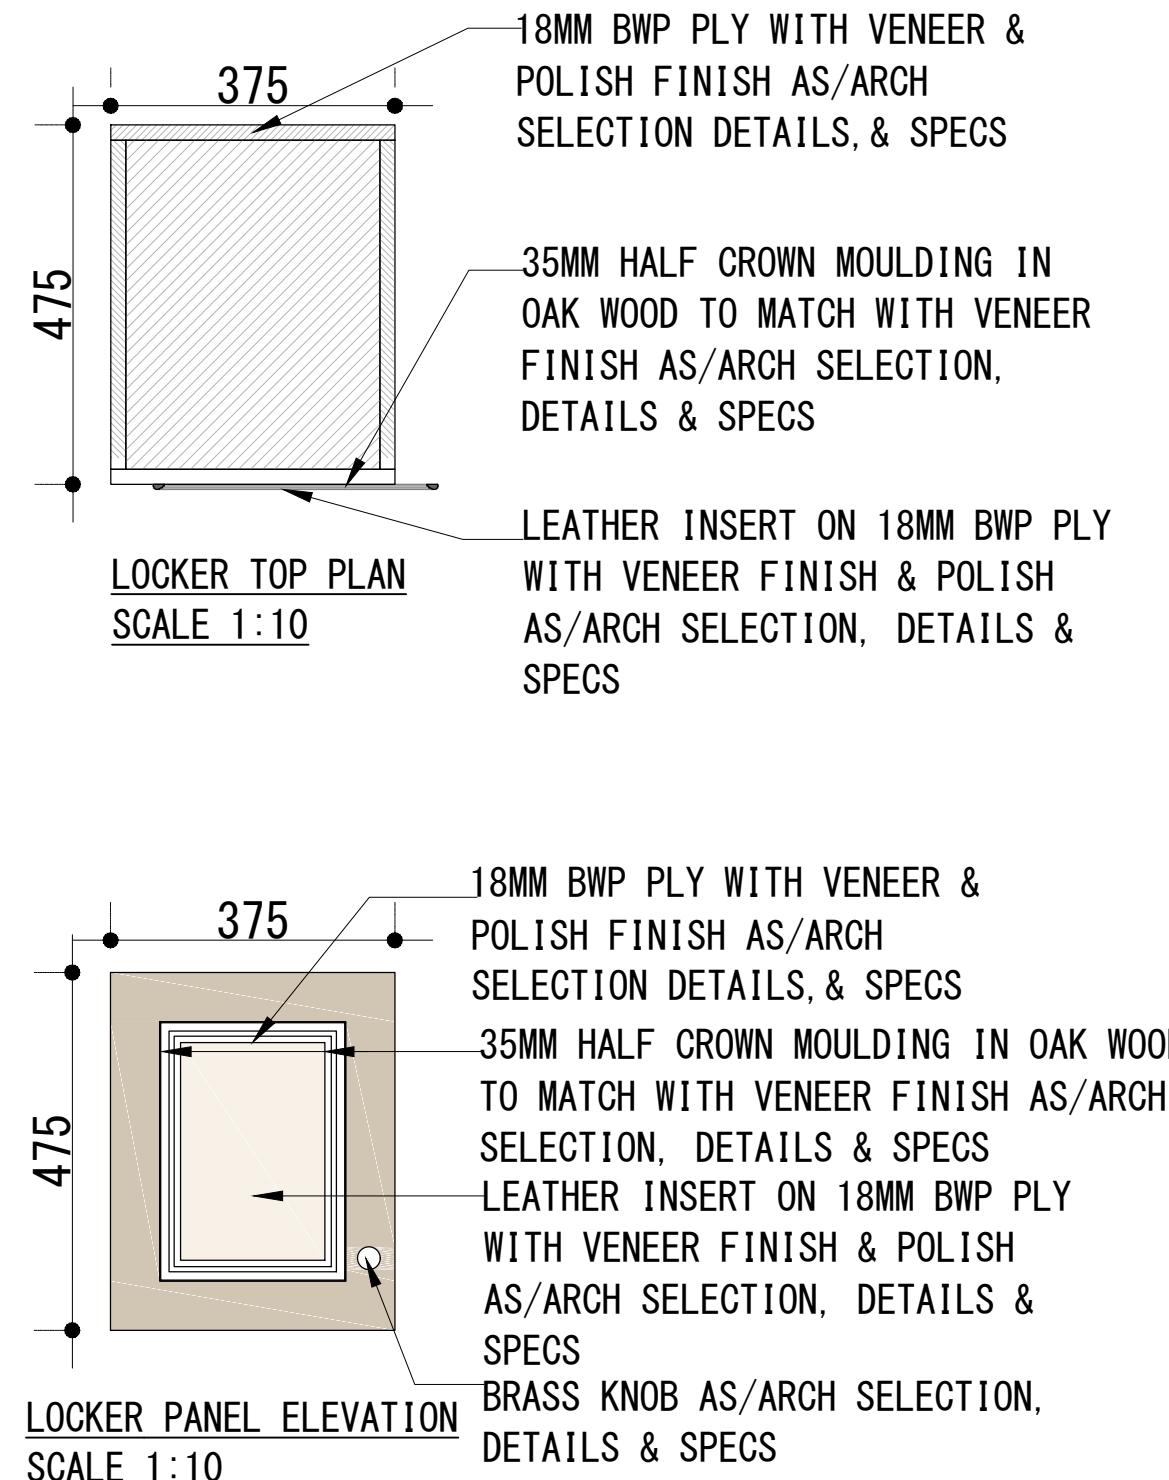

(LEATHERETTE CODE - ABOONE I 104)

Note - All the dimensions are to be verified at site by the contractor. The heights and wall length taken to be modified as per site and as built dimensions. All final ceiling heights to be confirmed

TENDER DRAWINGS



Client's Name - DELHI GOLF CLUB LTD.
Drawing Title - LOCKER DETAILS FCA - ZONE 01

Notes -
-All dimensions are to be read and not to be scaled.
-All the dimensions to be verified as per site before commencement of any work.
-Contractor must notify Architect and / or Project Manager of all discrepancies in drawing.
-All revisions to be coordinated with structures and design at site.


REVISIONS			
R NO	TITLE	DATE	REMARKS

Project- FEMALE CHANGING AREA_01_AT DELHI GOLF CLUB-110003
Dwg No- AD_Z6_05_07




Drawn by - PB
Checked by - TB

Date - 08/JAN/2026
Sheet size - A3
Scale - 1:10

Reissue Date -
Orientation

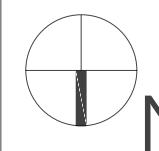

N

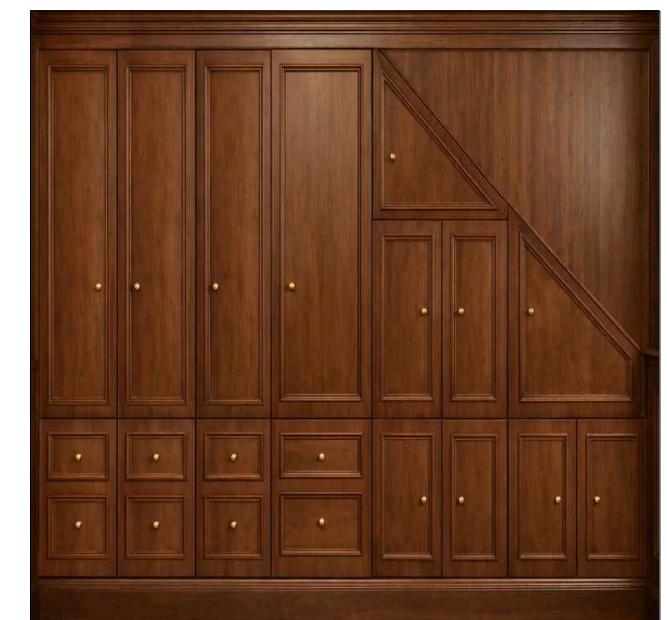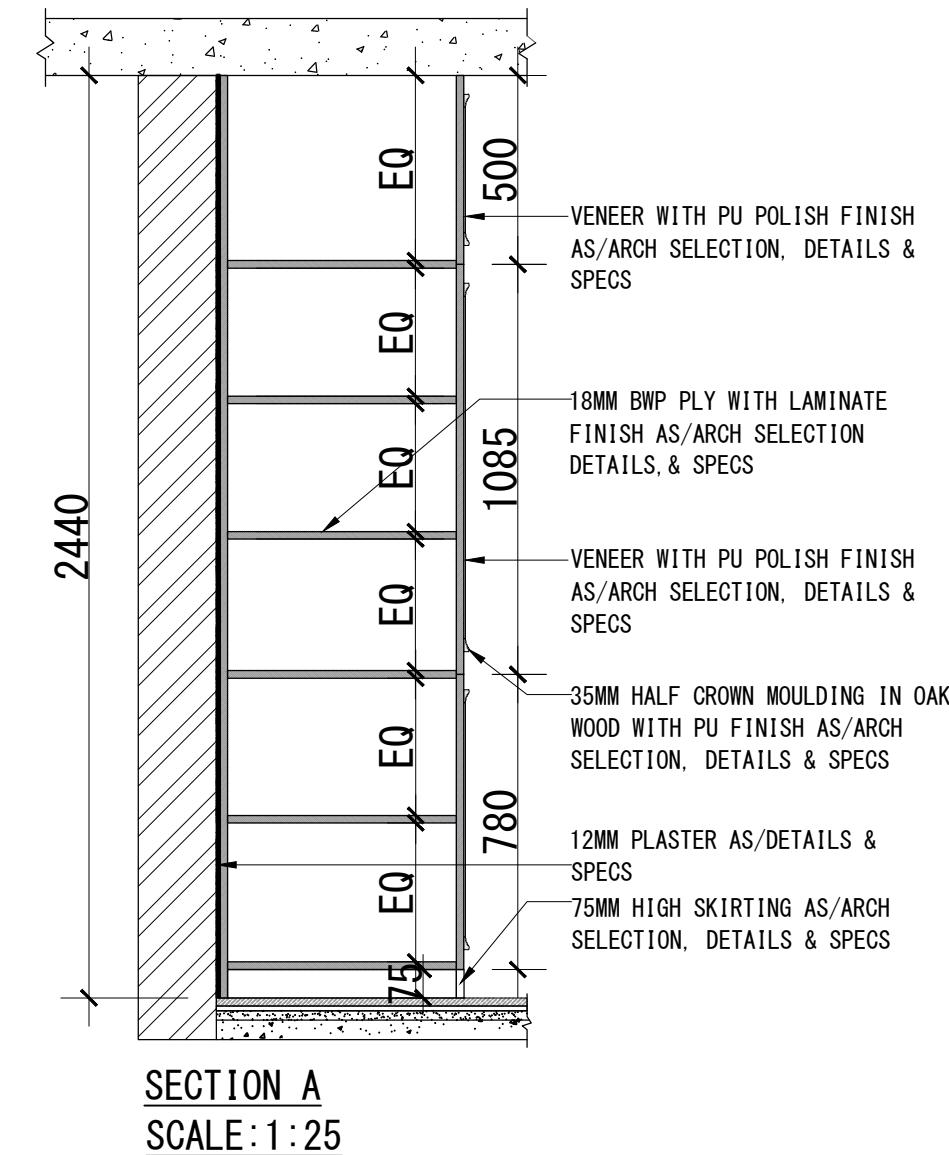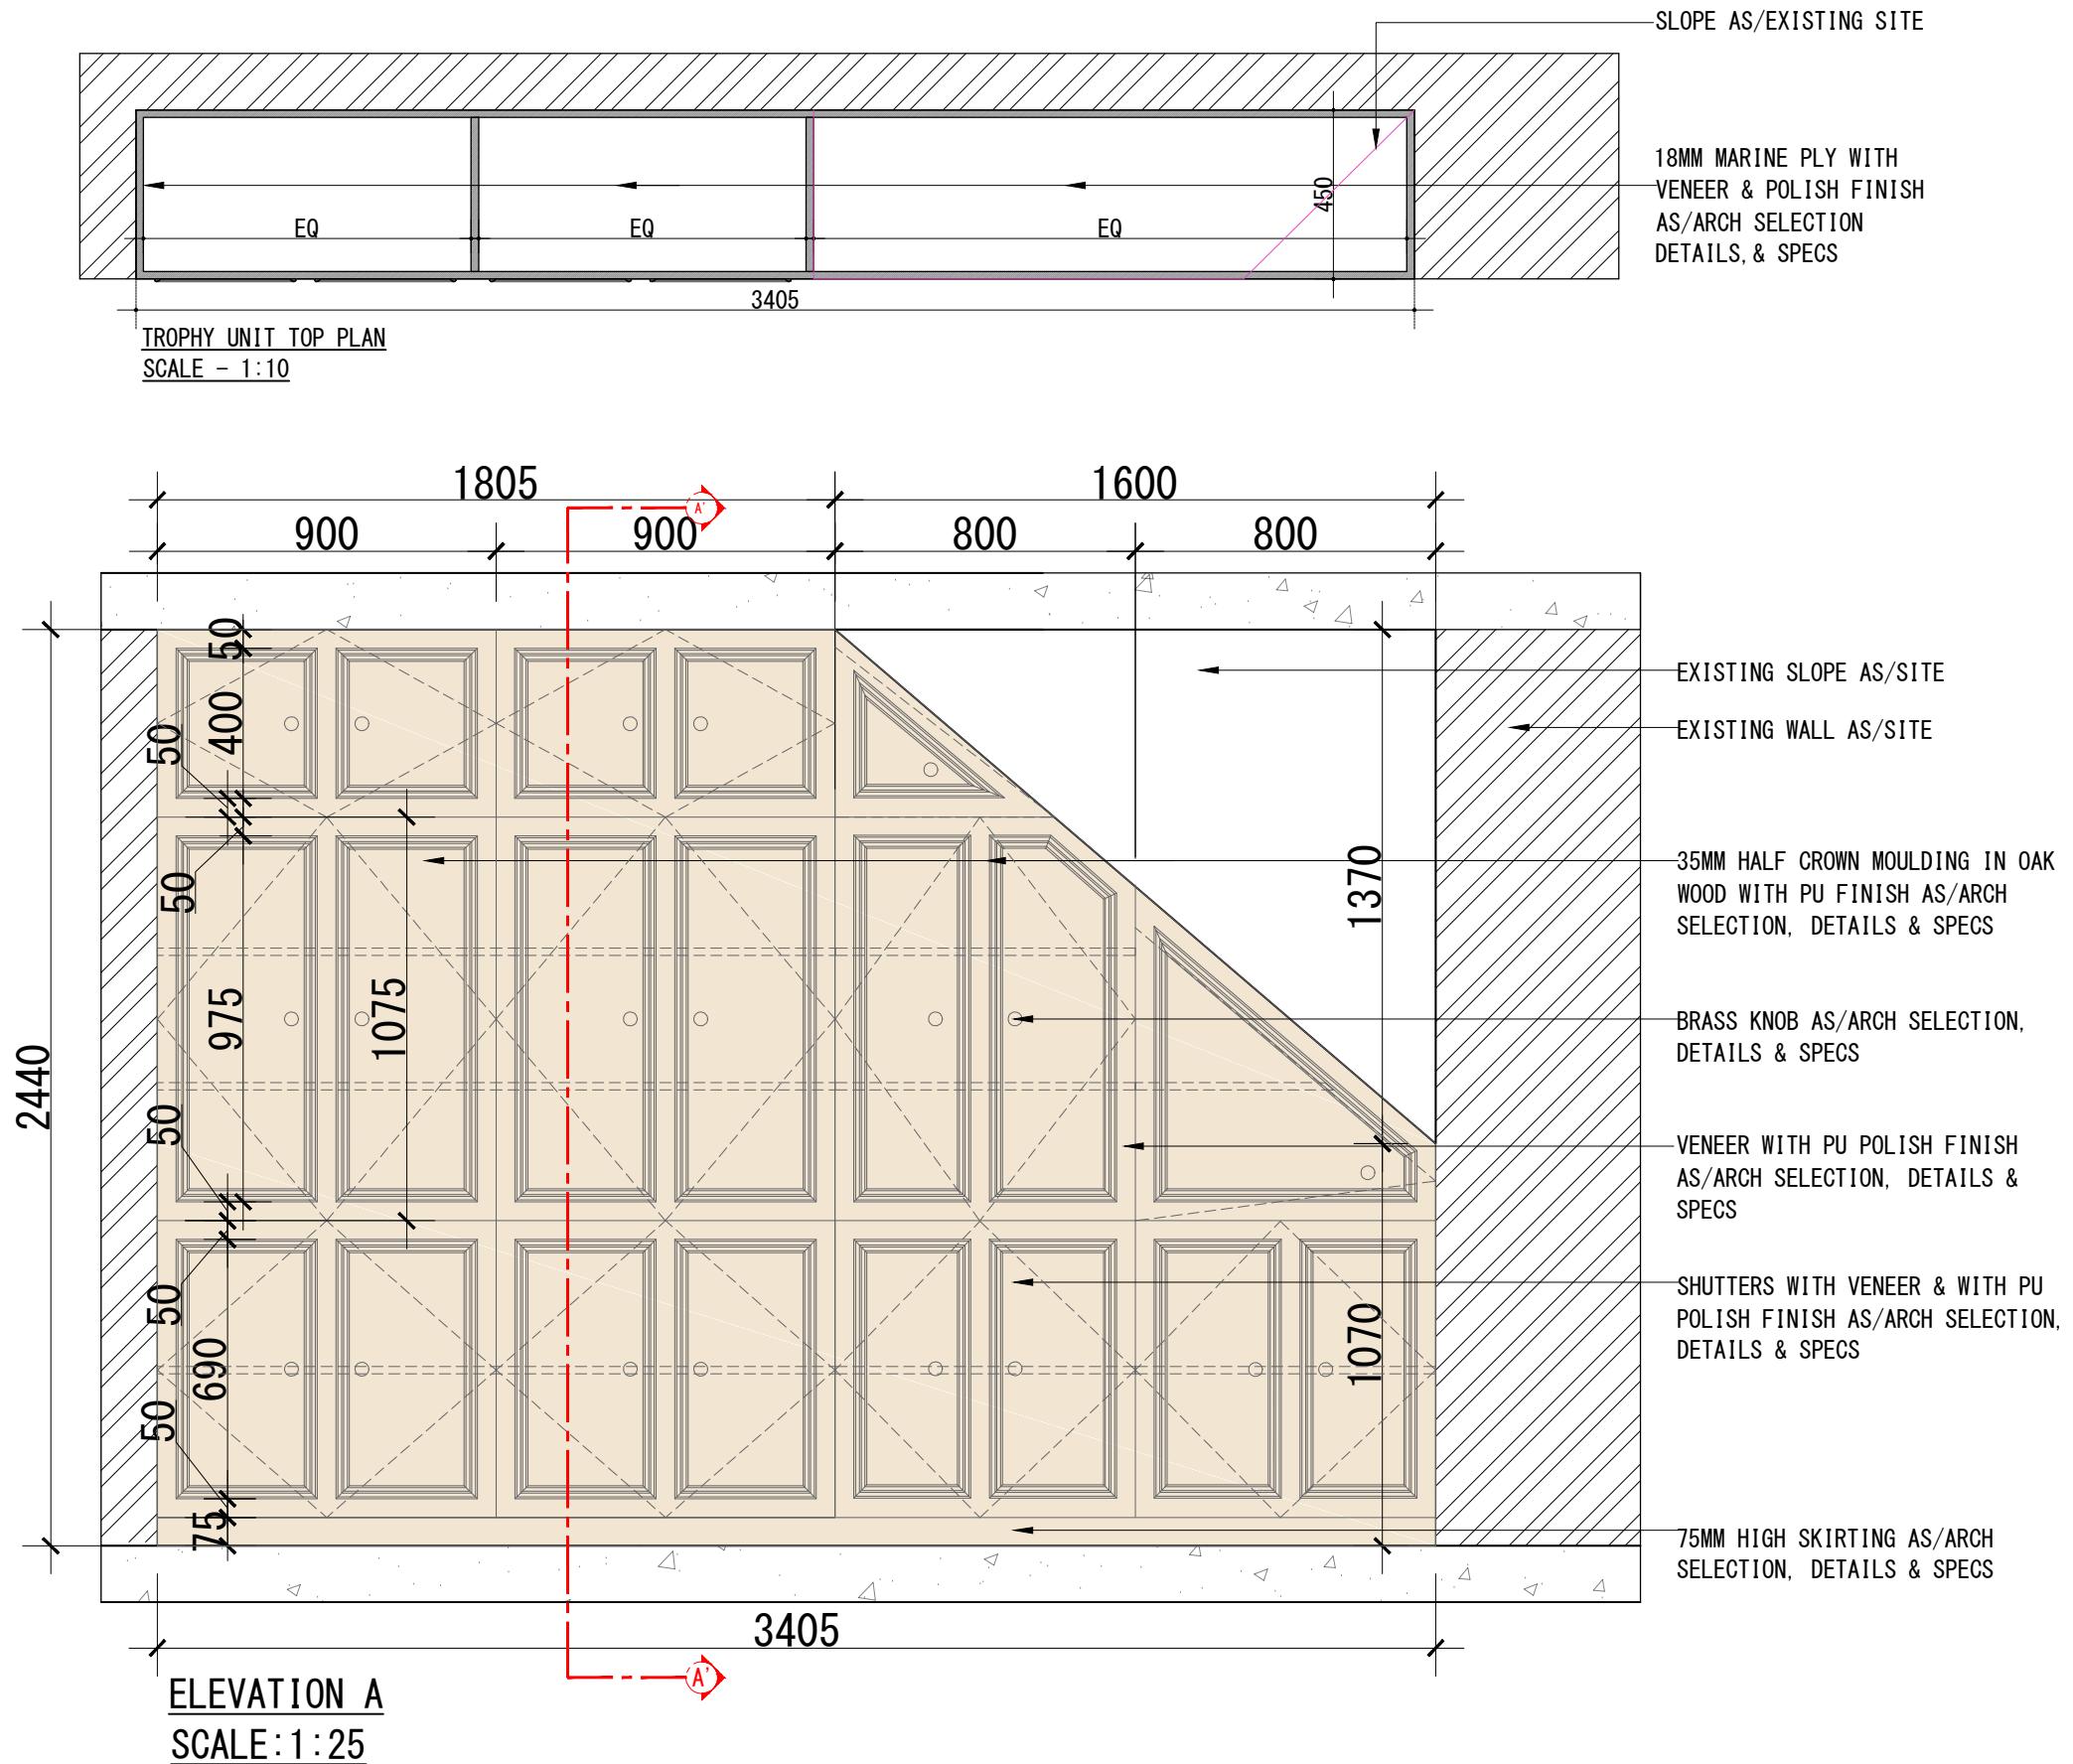

RENDER IMAGE FOR BOARDROOM STORAGE UNIT

Note - All the dimensions are to be verified at site by the contractor. The heights and wall length taken to be modified as per site and as built dimensions. All final ceiling heights to be confirmed

TENDER DRAWING

STUDIO NOVOFORMA

Client's Name -
DELHI GOLF CLUB LTD.

Notes

- All dimensions are to be read and not to be scaled.
- All the dimensions to be verified as per site before commencement of any work.
- Contractor must notify Architect and / or Project Manager of all discrepancies in drawing.
- All revisions to be coordinated with structures and design at site.

Drawing Title -
BOARDROOM STORAGE
UNIT DETAIL


Project-
FEMALE CHANGING
AREA_01_AT DELHI
GOLF CLUB-110003

Drawn by -
PB

Date -
08/JAN/2026

Reissue Date

Orientation

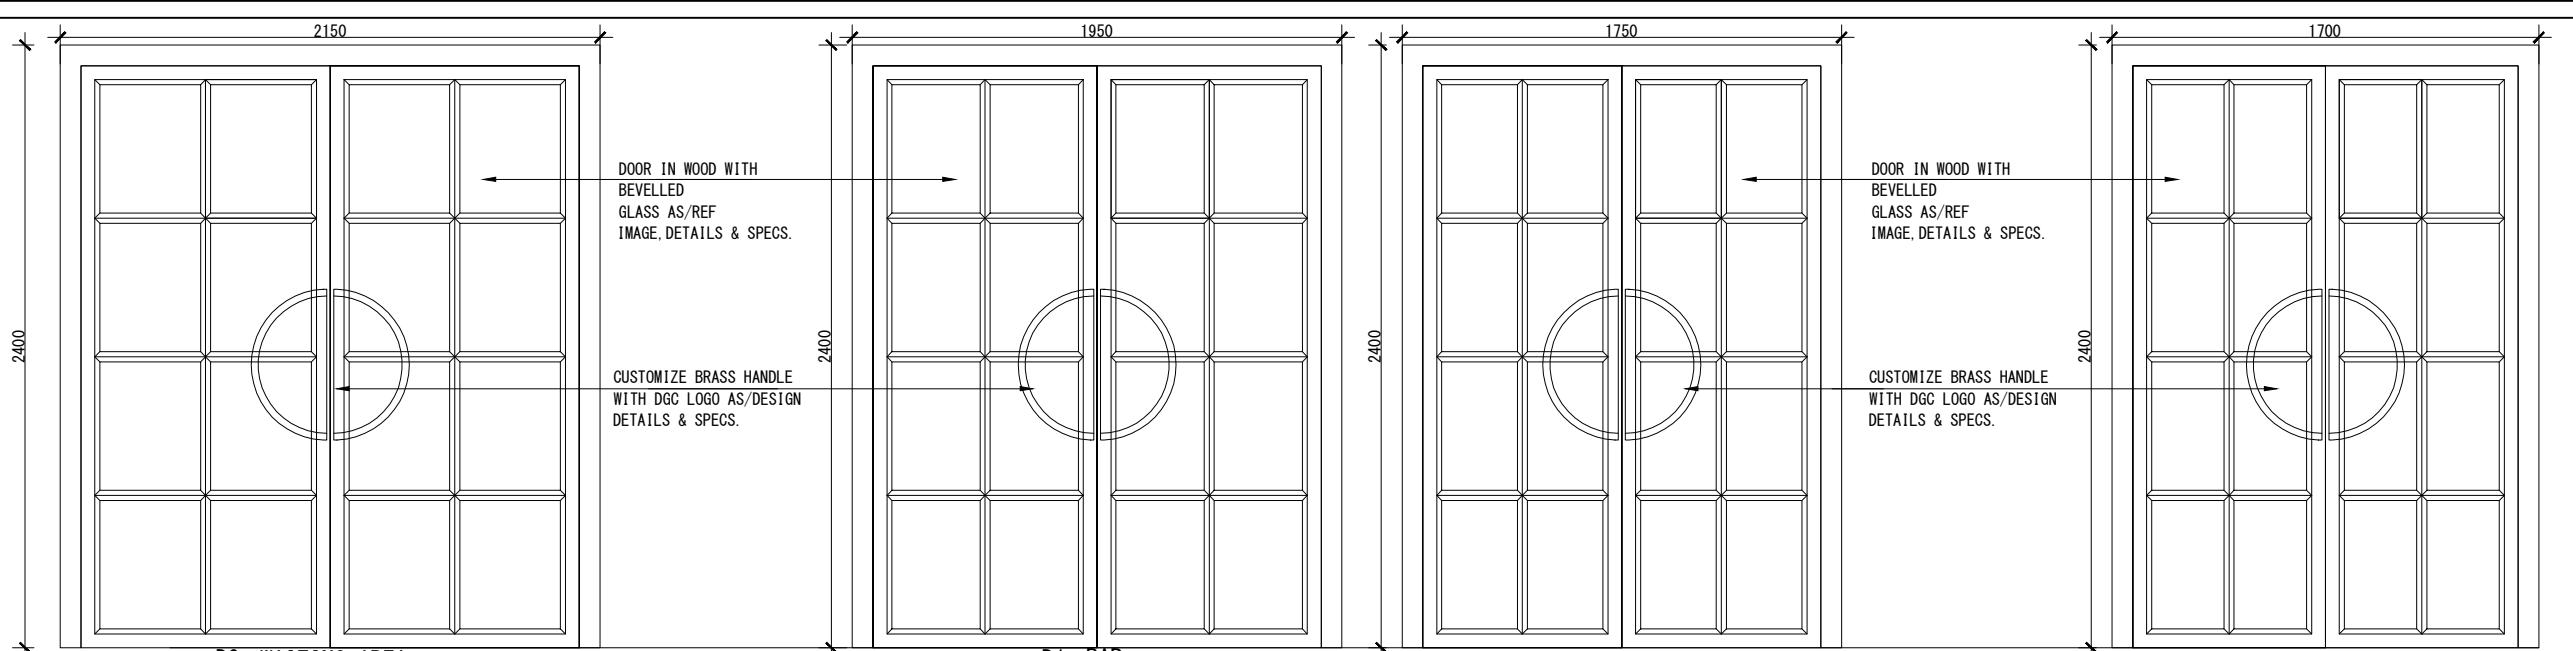














DOOR WINDOW SCHEDULE					
S.NO	SYMBOL	LENGTH	SILL LVL	HEIGHT	LINTEL LVL/QUANTITY
1	SP01	5570	0	2850	2850 1
2	SF02	5700	0	2850	2850 1
3	DO	2150	00	2400	2400 2
4	D1	1950	00	2400	2400 1
5	D2	1750	00	2400	2400 1
6	D3	1700	00	2400	2400 1
7	D4	1730	00	2140	2140 1
8	D5	1600	00	2400	2400 1
9	D6	1650	00	2400	2400 1
10	D7	985	00	2100	2100 1
11	D8	800	00	2100	2100 1
12	D9	600	00	2100	2100 2
13	D10	1200	00	2165	2165 1
14	D11	1040	00	2165	2165 1
15	D12	900	00	2165	2165 1
16	D13	800	00	2100	2100 2
17	D14	750	00	2100	2100 1
18	D15	750	00	2100	2100 5
19	W0	2350	350	1900	2250 1
20	W1	2180	350	1750	2100 1
21	W1a	2260	350	1750	2100 1
22	W2	2380	770	1170	1940 2
23	W3	1710	1035	1175	2210 1
24	W4	1710	775	1290	2065 4
25	W6	1195	770	1170	1940 1
26	W7	1110	1075	1170	2245 1
27	W8	750	960	1375	2335 2
28	W9	750	970	930	1900 2
29	W10	750	1100	930	2030 3
30	W11	900	00	2850	2850 1
31	W11a	980	00	2850	2850 1
32	W12	350	350	1900	2250 1
33	W12a	380	350	1900	2280 1
34	W13	350	350	1750	2100 4
35	W14	750	00	2850	2850 2
36	W15	900	AS/EXISTING SITE	1200	3900 1
37	V1	650	AS/EXISTING SITE	850	AS/EXISTING SITE 6
38					FIX GLASS ALUMINIUM PROFILE SINGLE GLAZE WITH GEORGIAN PAINT ENTRANCE LOBBY

DO WAITING AREA

D1 BAR

D2 DINING

D3 DINING

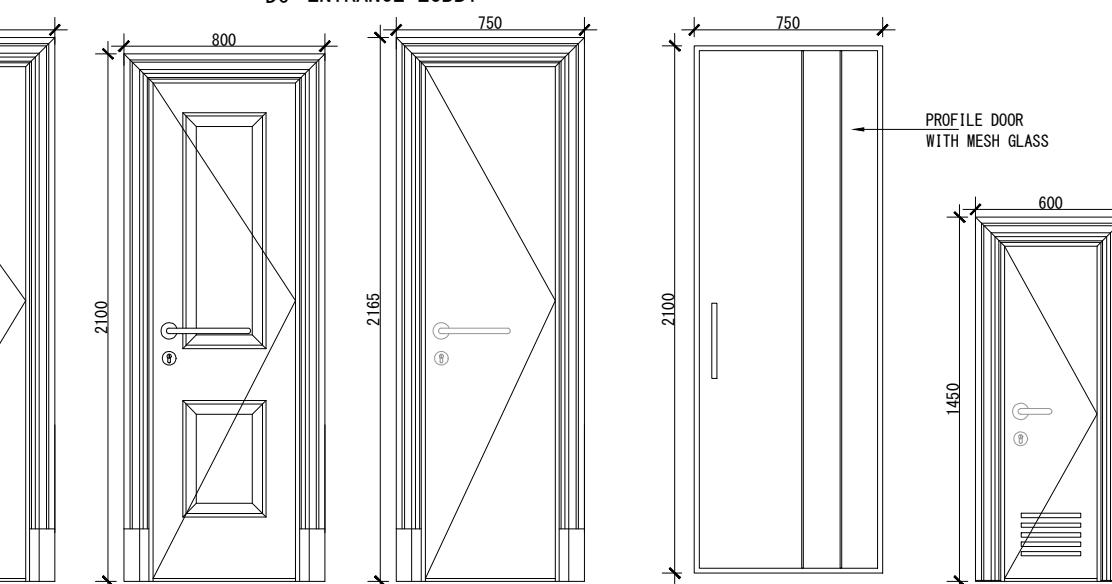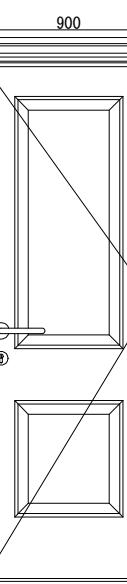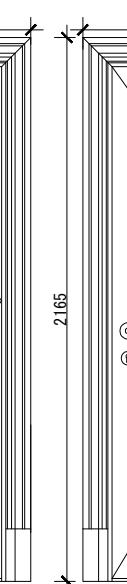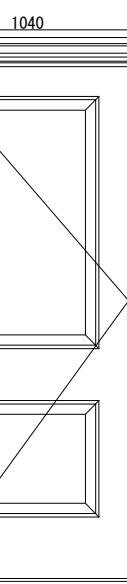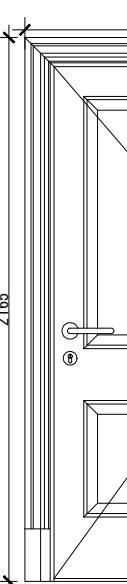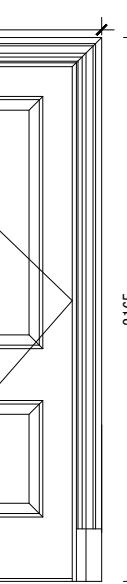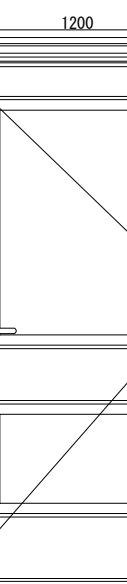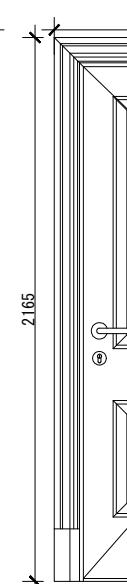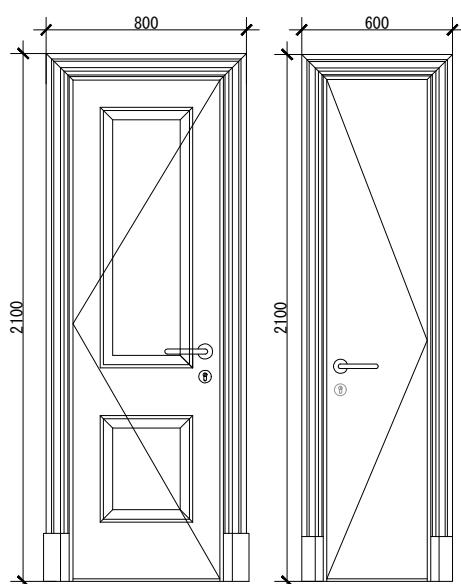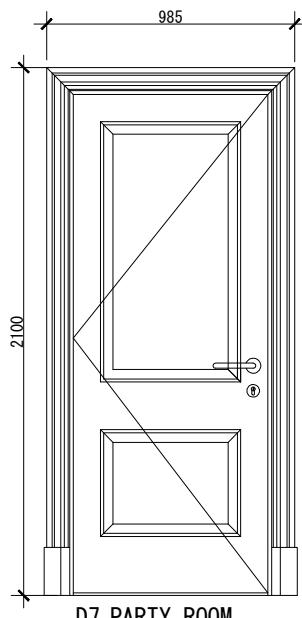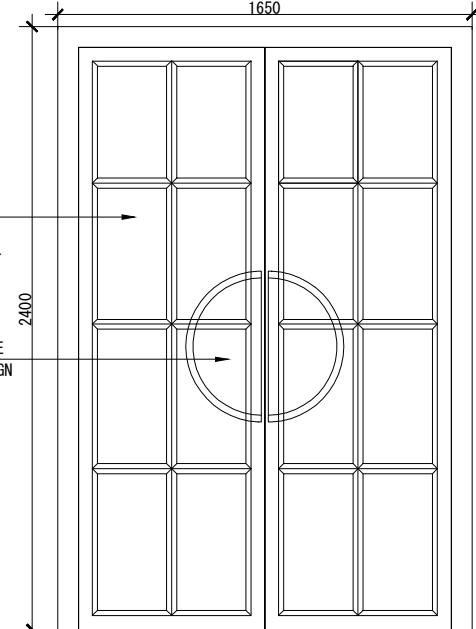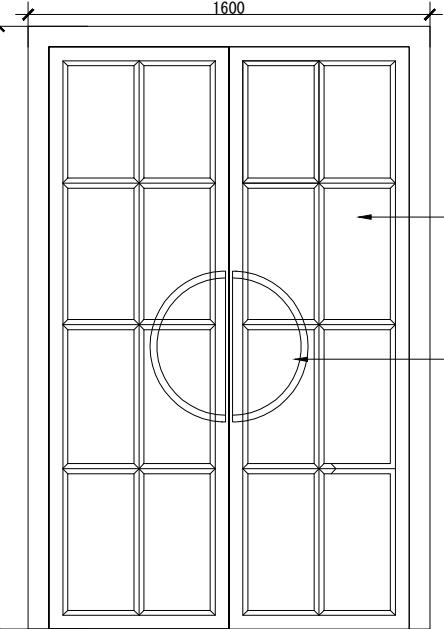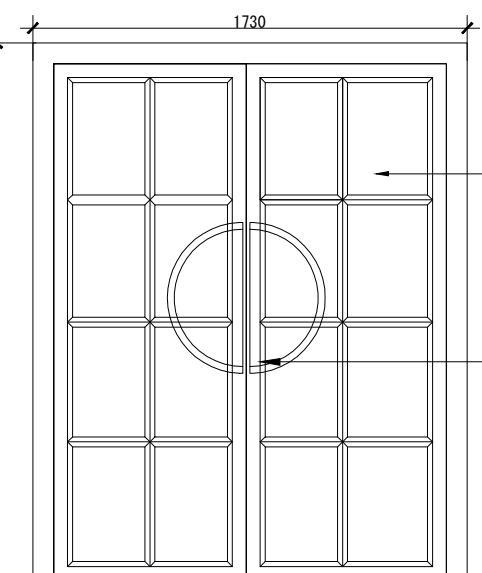

Please note - All the dimensions are to be verified at site by the contractor. The heights and wall length taken to be modified as per site and as built dimensions. All final ceiling heights to be confirmed

TENDER DRAWING



Client's Name -
DELHI GOLF CLUB LTD.

Drawing Title -
DOOR DETAILS

Notes -

- All dimensions are to be read and not to be scaled.
- All the dimensions to be verified as per site before commencement of any work.
- Contractor must notify ARCH. and Project Manager of all discrepancies in drawing.
- All revisions to be coordinated with structures and design at site.

REVISIONS

R NO	TITLE	DATE	REMARKS

Project-
MAIN BUILDING DELHI
GOLF CLUB-110003

Dwg No-
AD-DW-01-01

Drawn by - MR


Checked by -TB

Date -
08/JAN/2026

Scale - 1:25

Reissue Date -





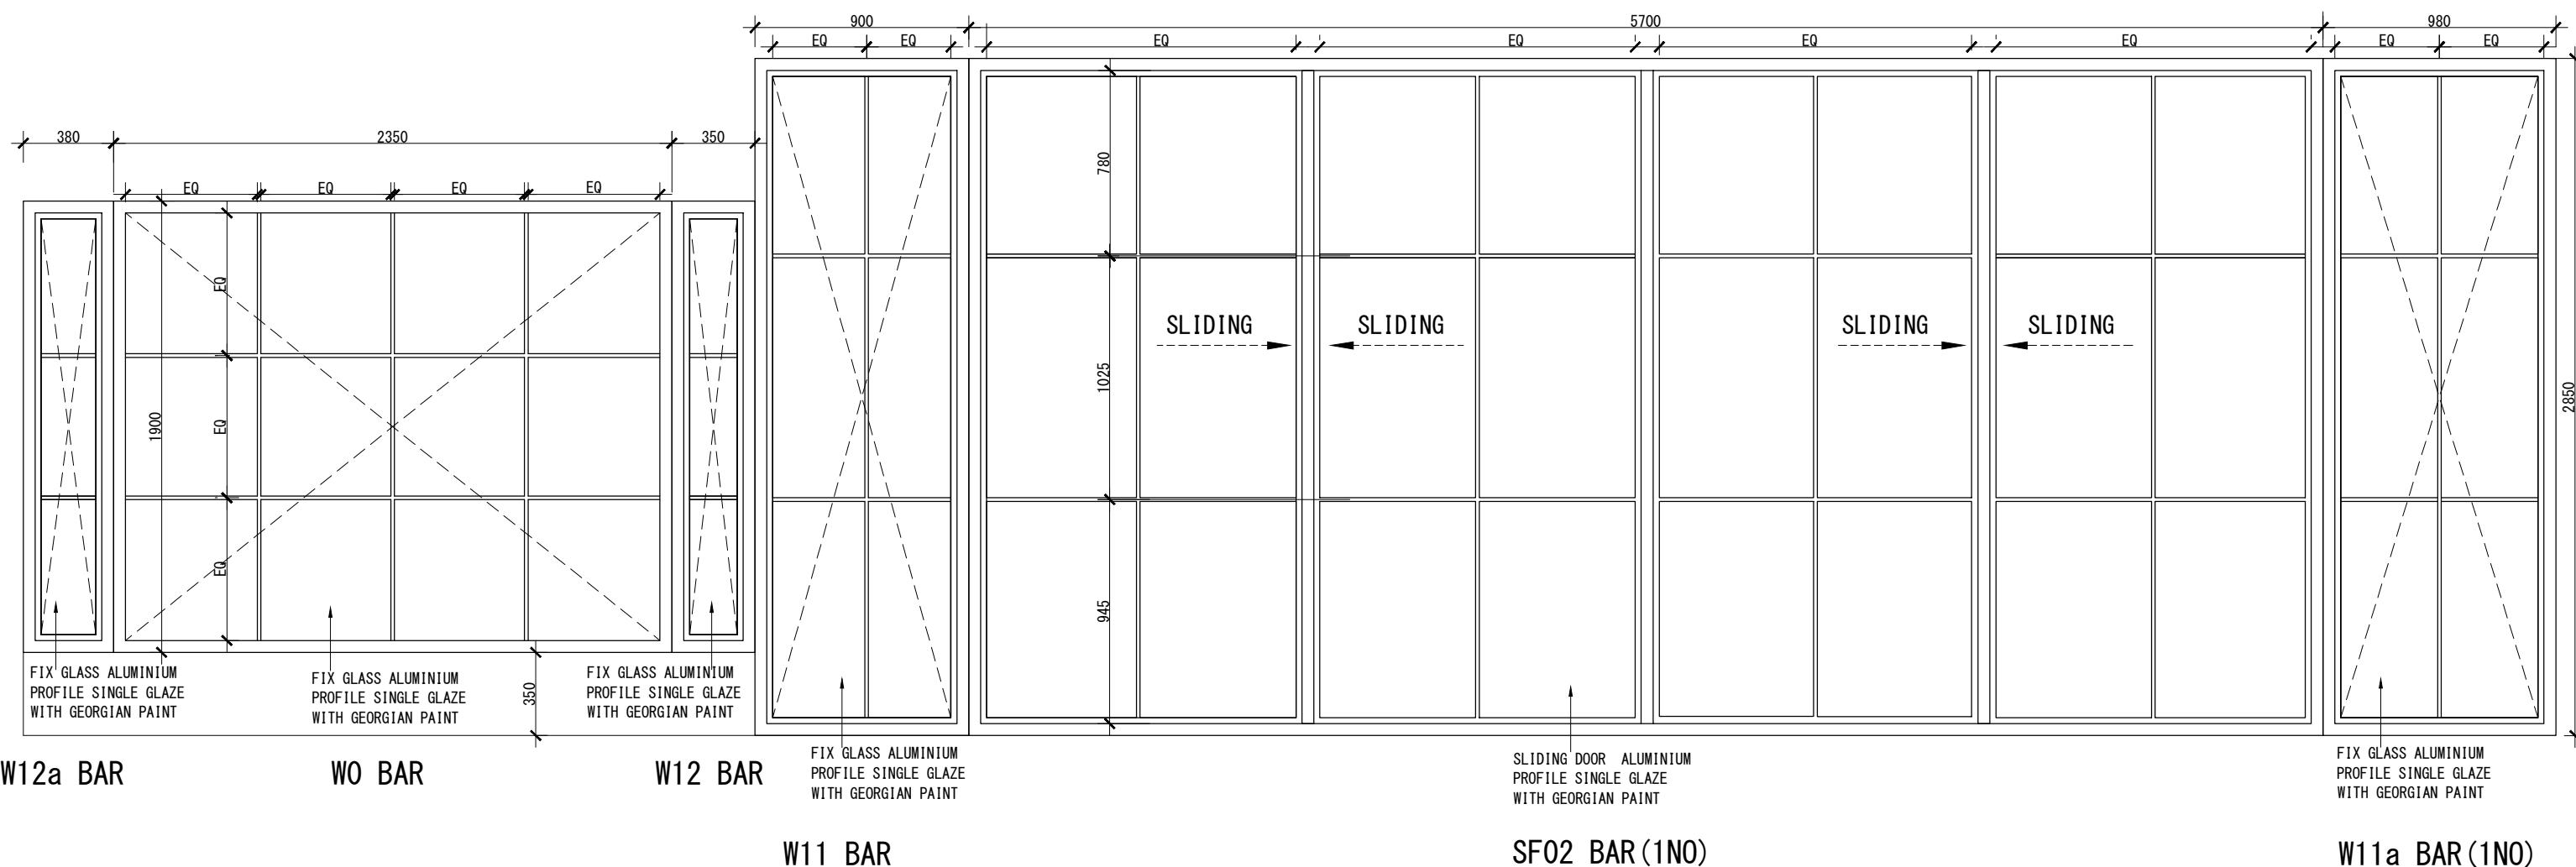

Please note - All the dimensions are to be verified at site by the contractor. The heights and wall length taken to be modified as per site and as built dimensions. All final ceiling heights to be confirmed

TENDER DRAWING

 STUDIO NOVOFORMA	Client's Name - DELHI GOLF CLUB LTD.	Notes - -All dimensions are to be read and not to be scaled. -All the dimensions to be verified as per site before commencement of any work. -Contractor must notify ARCH. and Project Manager of all discrepancies in drawing. -All revisions to be coordinated with structures and design at site.	REVISIONS <table border="1"> <thead> <tr> <th>R NO</th><th>TITLE</th><th>DATE</th><th>REMARKS</th></tr> </thead> <tbody> <tr><td></td><td></td><td></td><td></td></tr> <tr><td></td><td></td><td></td><td></td></tr> <tr><td></td><td></td><td></td><td></td></tr> <tr><td></td><td></td><td></td><td></td></tr> <tr><td></td><td></td><td></td><td></td></tr> </tbody> </table>	R NO	TITLE	DATE	REMARKS																					Project- BAR AREA AT DELHI GOLF CLUB-110003	Drawn by - MR	Date - 08/JAN/2026	Reissue Date -	Orientation
R NO	TITLE	DATE	REMARKS																													
Drawing Title - SLIDING FOLDING DOORS & WINDOW DETAIL			Dwg No- AD-DW-01-02	Checked by -TB	Scale - 1:25																											

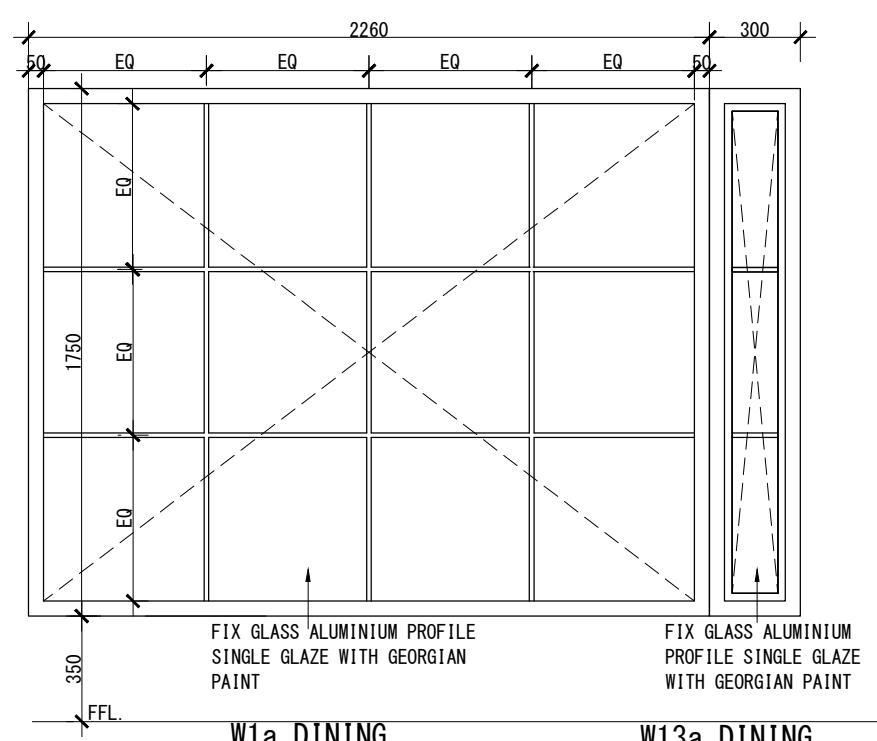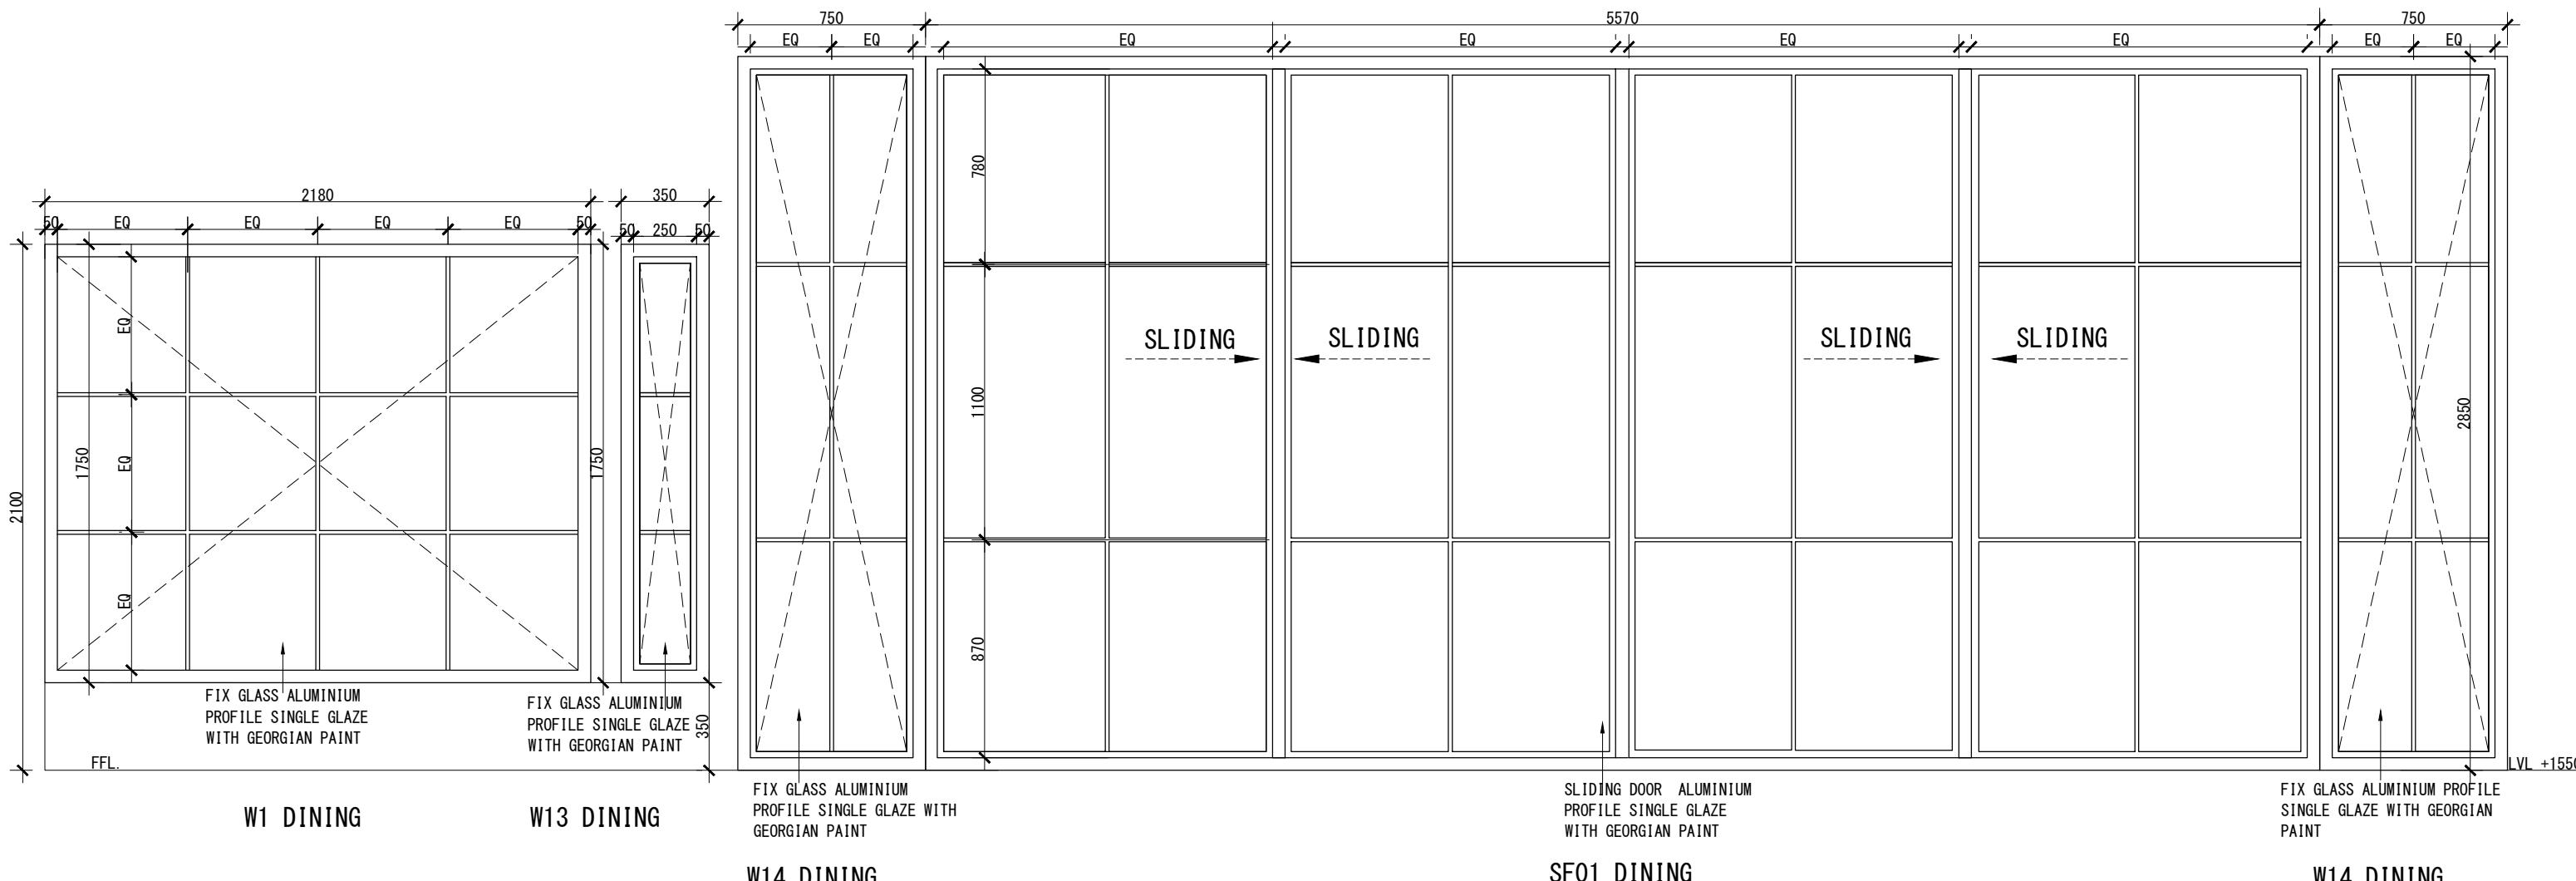

Please note - All the dimensions are to be verified at site by the contractor. The heights and wall length taken to be modified as per site and as built dimensions. All final ceiling heights to be confirmed

TENDER DRAWING



Client's Name -
DELHI GOLF CLUB LTD.

Drawing Title -
SLIDING FOLDING DOORS & WINDOW DETAILS

Notes -

- All dimensions are to be read and not to be scaled.
- All the dimensions to be verified as per site before commencement of any work.
- Contractor must notify ARCH. and Project Manager of all discrepancies in drawing.
- All revisions to be coordinated with structures and design at site.

REVISIONS			
R NO	TITLE	DATE	REMARKS


Project-
DINING AREA AT DELHI
GOLF CLUB-110003

Dwg No-
AD-DW-01-03




Drawn by - MR
Checked by -TB

Date -
08/JAN/2026

Reissue Date -

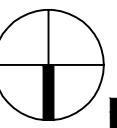

N

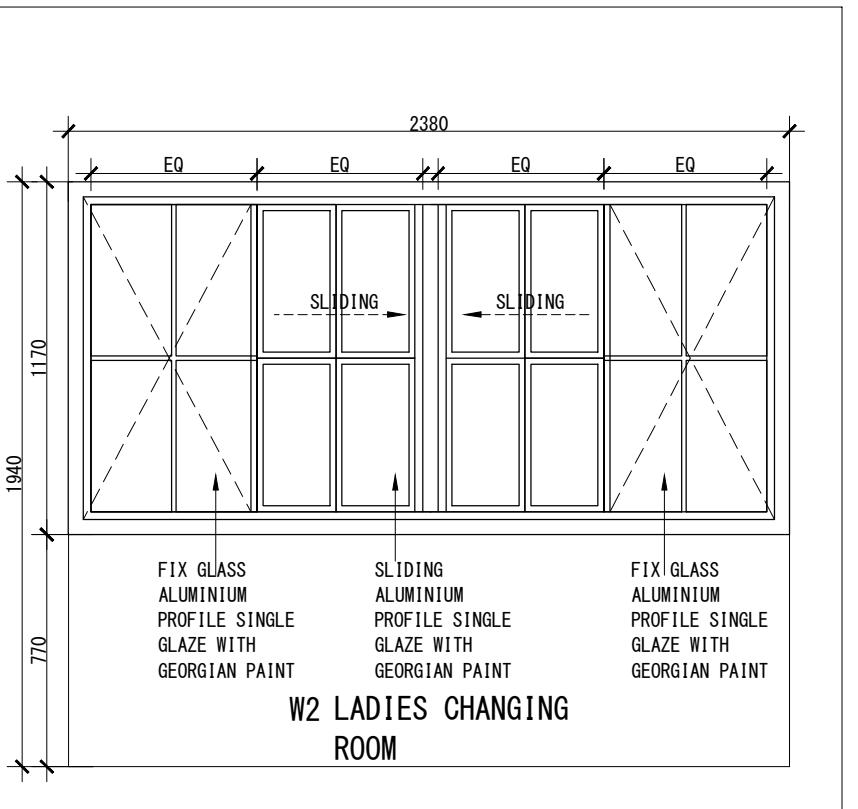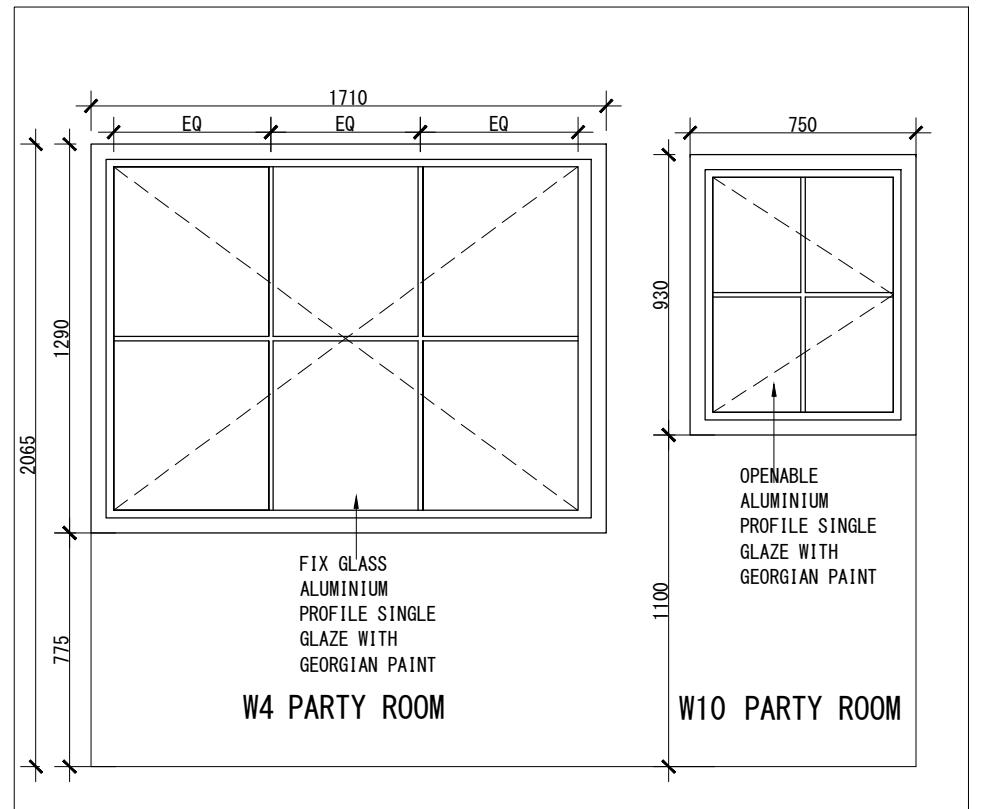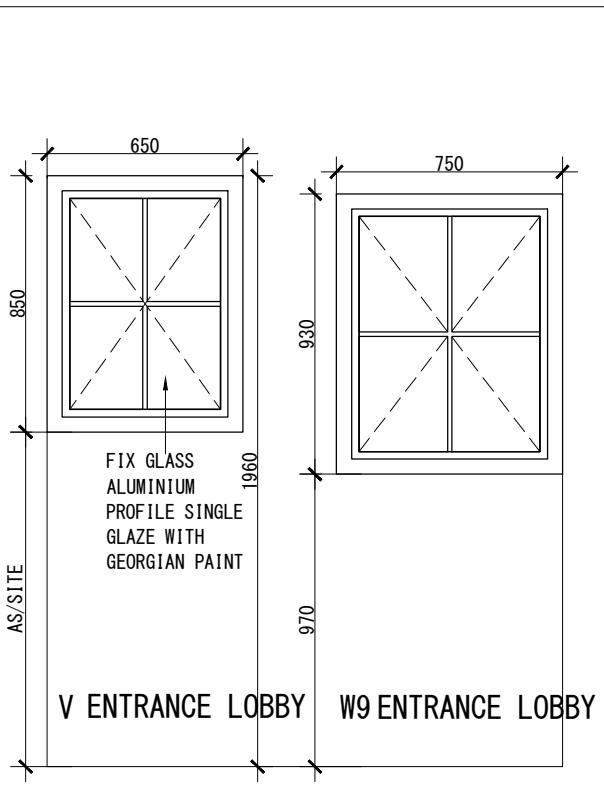

DOOR WINDOW SCHEDULE								
NO	SYMBOL	LENGTH	SILL LVL	HEIGHT	LINTEL LVL	QUANTITY	SPECIFICATION	ZONE
1	SF01	5570	0	2850	2850	1	ALUMINUM PROFILE SINGLE GLAZE WITH GEORGIAN PAINT	DINING
2	SF02	5700	0	2850	2850	1	ALUMINUM PROFILE SINGLE GLAZE WITH GEORGIAN PAINT	BAR
3	D0	2150	00	2400	2400	2	DOOR IN WOOD WITH BEWELED GLASS	WAITING ROOM
4	D1	1950	00	2400	2400	1	DOOR IN WOOD WITH BEWELED GLASS	BAR
5	D2	1750	00	2400	2400	1	DOOR IN WOOD WITH BEWELED GLASS	DINING
6	D3	1700	00	2400	2400	1	DOOR IN WOOD WITH BEWELED GLASS	DINING
7	D4	1730	00	2140	2140	1	DOOR IN WOOD WITH BEWELED GLASS	BAR
8	D5	1600	00	2400	2400	1	DOOR IN WOOD WITH BEWELED GLASS	ENTRANCE LOBBY
9	D6	1650	00	2400	2400	1	DOOR IN WOOD WITH BEWELED GLASS	ENTRANCE LOBBY
0	D7	985	00	2100	2100	1	DOOR IN WOOD WITH BEWELED GLASS	PARTY ROOM
1	D8	800	00	2100	2100	1	WOOD WITH GLASS PANEL	BAR
2	D9	600	00	2100	2100	2	PANEL DOOR IN WOOD	BAR
3	D10	1200	00	2165	2165	1	WOOD WITH GLASS PANEL	LADIES CHANGING
4	D11	1040	00	2165	2165	1	WOOD WITH GLASS PANEL	LADIES CHANGING
5	D12	900	00	2165	2165	1	WOOD WITH GLASS PANEL	LADIES CHANGING
6	D13	800	00	2100	2100	2	WOOD WITH GLASS PANEL	LADIES CHANGING
7	D14	750	00	2100	2100	1	FLUSH DOOR	LADIES CHANGING
8	D15	750	00	2100	2100	5	PROFILE DOOR WITH MESH GLASS	LADIES CHANGING
8	D16	600	00	1450	1450	1	FLUSH DOOR WITH LOUVERS	LADIES CHANGING
9	W0	2350	350	1900	2250	1	FIX GLASS ALUMINUM PROFILE SINGLE GLAZE WITH GEORGIAN PAINT	BAR
0	W1	2180	350	1750	2100	1	FIX GLASS ALUMINUM PROFILE SINGLE GLAZE WITH GEORGIAN PAINT	DINING
1	W1a	2260	350	1750	2100	1	FIX GLASS ALUMINUM PROFILE SINGLE GLAZE WITH GEORGIAN PAINT	DINING
1	W2	2380	770	1170	1940	2	FIX GLASS ALUMINUM PROFILE SINGLE GLAZE WITH GEORGIAN PAINT	LADIES CHANGING ROOM
2	W3	1710	1035	1175	2210	1	FIX GLASS ALUMINUM PROFILE SINGLE GLAZE WITH GEORGIAN PAINT	LADIES CHANGING ROOM
3	W4	1710	775	1290	2065	4	FIX GLASS ALUMINUM PROFILE SINGLE GLAZE WITH GEORGIAN PAINT	PARTY ROOM
4	W6	1195	770	1170	1940	1	FIX GLASS WOOD FRAME SINGLE GLAZE WITH GEORGIAN PAINT	LADIES CHANGING ROOM
5	W7	1110	1075	1170	2245	1	FIX GLASS WOOD FRAME SINGLE GLAZE WITH GEORGIAN PAINT	LADIES CHANGING ROOM
6	W8	750	960	1375	2335	2	FIX GLASS ALUMINUM PROFILE SINGLE GLAZE WITH GEORGIAN PAINT	LADIES CHANGING ROOM
7	W9	750	970	930	1900	2	FIX GLASS ALUMINUM PROFILE SINGLE GLAZE WITH GEORGIAN PAINT	ENTRANCE LOBBY
8	W10	750	1100	930	2030	3	FIX GLASS ALUMINUM PROFILE SINGLE GLAZE WITH GEORGIAN PAINT	PARTY ROOM
9	W11	900	00	2850	2850	1	FIX GLASS ALUMINUM PROFILE SINGLE GLAZE WITH GEORGIAN PAINT	BAR
0	W11a	980	00	2850	2850	1	FIX GLASS ALUMINUM PROFILE SINGLE GLAZE WITH GEORGIAN PAINT	BAR
1	W12	350	350	1900	2250	1	FIX GLASS ALUMINUM PROFILE SINGLE GLAZE WITH GEORGIAN PAINT	BAR
1	W12a	380	350	1900	2280	1	FIX GLASS ALUMINUM PROFILE SINGLE GLAZE WITH GEORGIAN PAINT	BAR
2	W13	350	350	1750	2100	4	FIX GLASS ALUMINUM PROFILE SINGLE GLAZE WITH GEORGIAN PAINT	DINING
3	W14	750	00	2850	2850	2	FIX GLASS ALUMINUM PROFILE SINGLE GLAZE WITH GEORGIAN PAINT	DINING
4	W15	900	AS/ EXISTING SITE	1200	3900	1	FIX GLASS ALUMINUM PROFILE SINGLE GLAZE WITH GEORGIAN PAINT	LADIES CHANGING ROOM
5	V1	650	AS/ EXISTING SITE	850	AS/ EXISTING SITE	6	FIX GLASS ALUMINUM PROFILE SINGLE GLAZE WITH GEORGIAN PAINT	ENTRANCE LOBBY

Please note - All the dimensions are to be verified at site by the contractor. The heights and wall length taken to be modified as per site and as built dimensions. All final ceiling heights to be confirmed

TENDER DRAWING



Client's Name -
DELHI GOLF CLUB LTD.

Drawing Title

WINDOW DETAILS

Notes

NOTES

- All dimensions are to be read and not to be scaled.
- All the dimensions to be verified as per site before commencement of any work.
- Contractor must notify ARCH. and Project Manager of all discrepancies in drawing.
- All revisions to be coordinated with structures and design at site.

project-
AIN BUILDING AT
ELHI GOLF

wg No-
-DW-01-04

rawn by - MR

checked by -TB

ate -
/JAN/2026

Scale - 1:25

Reissue Date -

1000